


OBES-B ON MAY 20/1952
SHEET NO. 2 OF 2

T. 4 N. R. 9 W.

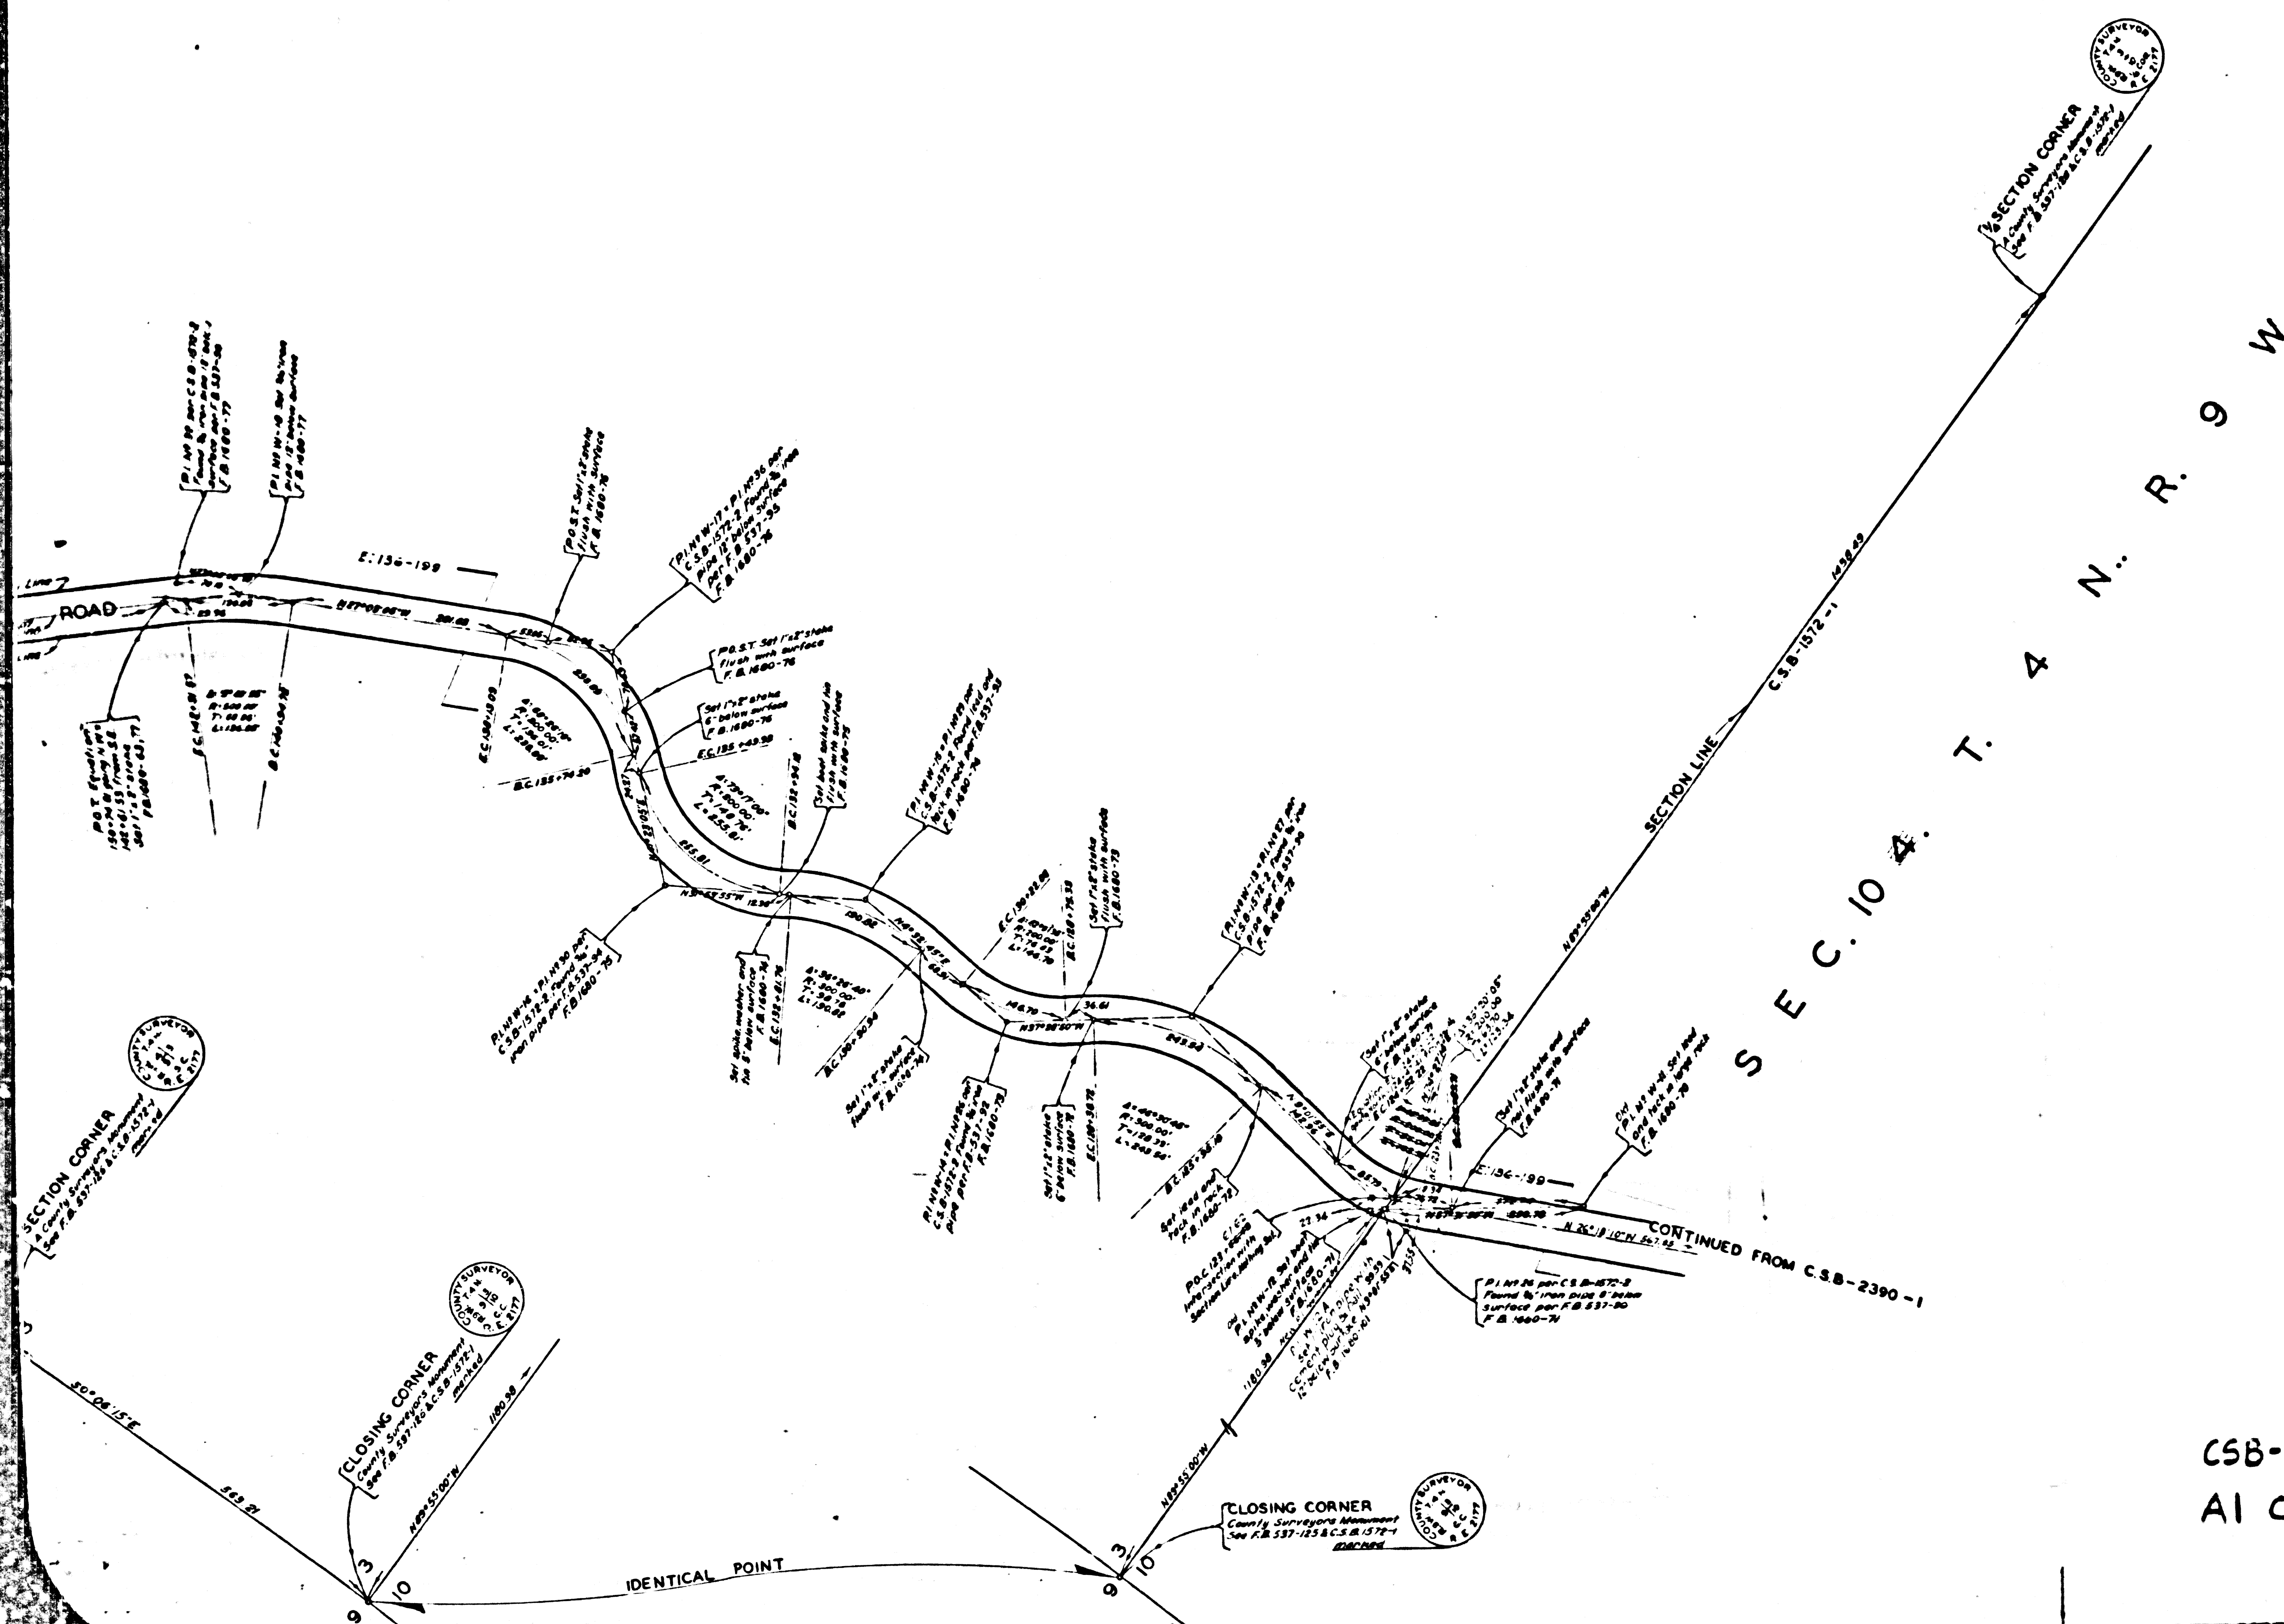

COUNTY OF LOS ANGELES
MAP OF
BOBS GAP ROAD
VALVERDE FROM
PEAR-BLOSSOM-HIGHWAY
TO
WEST 1/4 CORNER SECTION 33, T.5N., R.9W.

COUNTY SURVEYORS MAP NO. B-2390
SHEET NO. 2 OF 2 SHEETS
SCALE: 1 INCH = 100 FT.

JOB NUMBER R-407

WILLIAM J. FOX, COUNTY SURVEYOR
SURVEYED - 1952 & 1953

SURVEYED ON REQUEST OF THE
ROAD COMMISSIONER UNDER SEC. 78, ORD. 4099
BY REQUISITION NO. 394 X
DATED OCT. 9, 1951

BEARINGS ARE BASED ON THE BEAR-
ING OF THE WEST LINE OF SEC. 9, T.4N.,
R.9W. AS SHOWN ON C.S.B.-1572-1.

F.B. 1880-51-98 & F.B. 537-244, 245

INDEX 67-42 FIELD WORK BY: R.L. WILLEY
OFFICE WORK BY: R.L. GREEN
CHECKED BY: R. AMPHERSON

REVISED DEC. 1953 C.L.B.

C.S.B.-2390-2
A1 OF A4

COUNTY SURVEYORS MAP NO. B-2390
SHEET NO. 2 OF 2 SHEETS


S E C. 4, T. 4 N., R. 9 W.

CSB-2390-2
A2 OF A4

CRITICAL POINT

C. 33 . T. 5 N., R. 9 W.

SEC. 4. T. 4

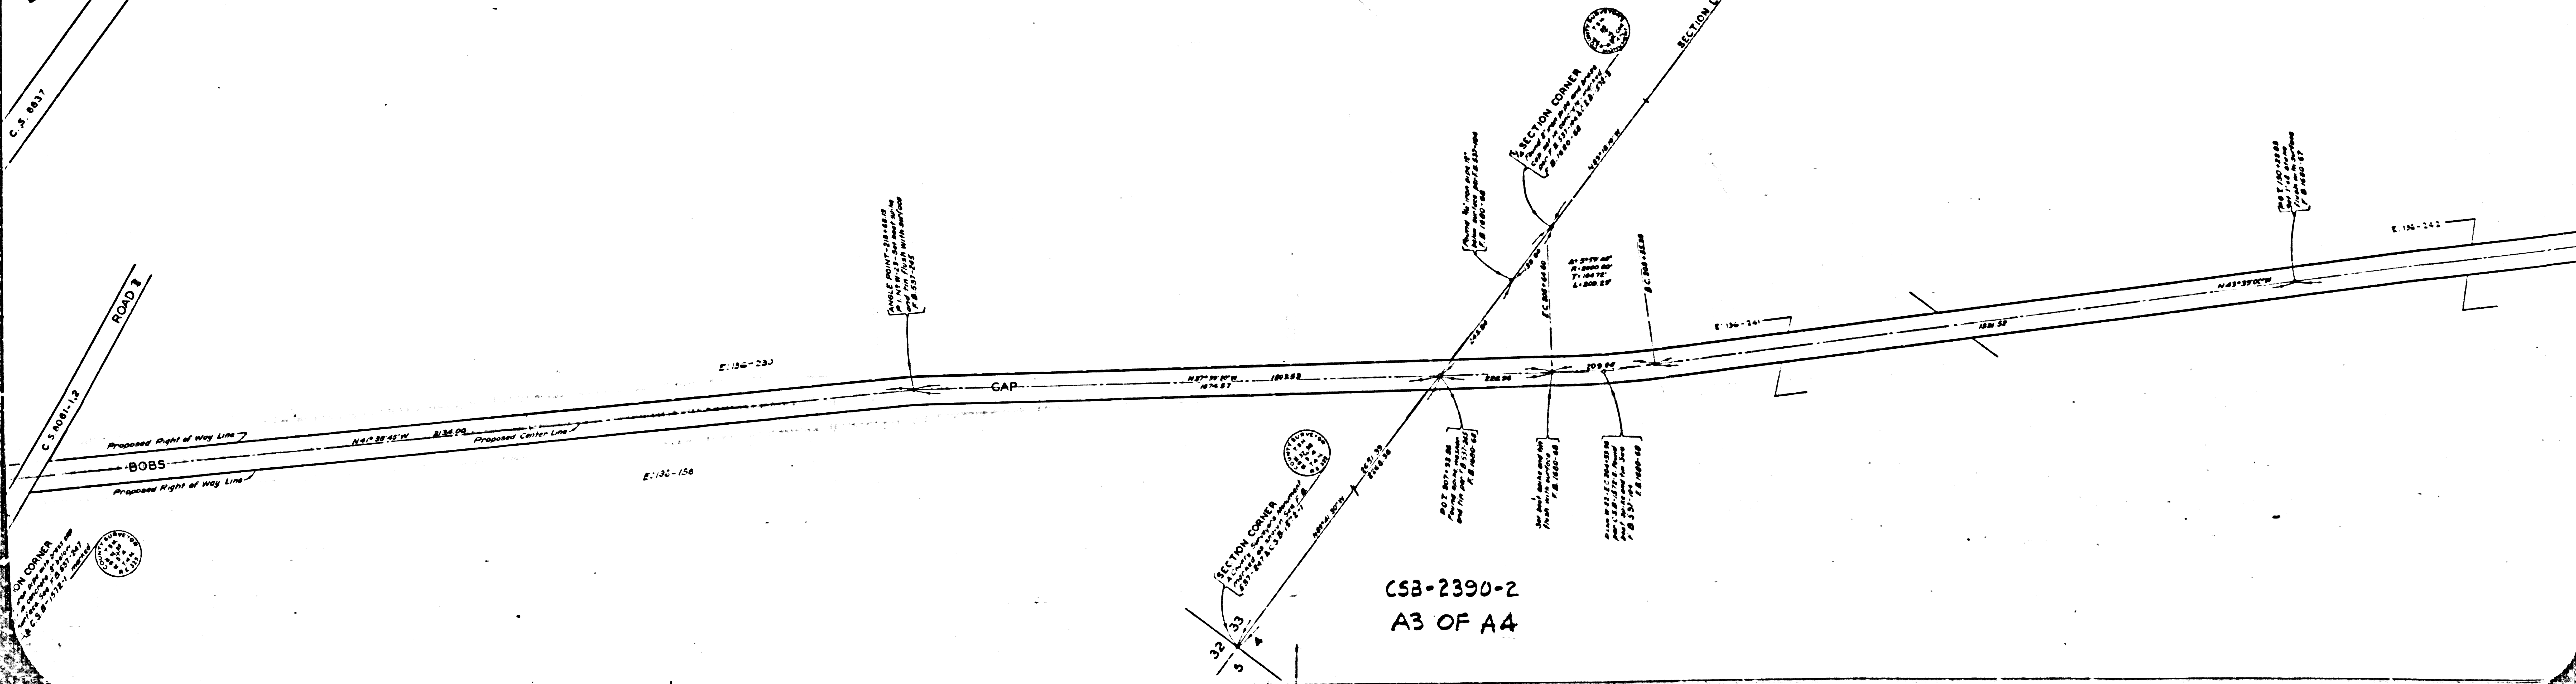

CSB-2390-2
A3 OF A4

2 SHEET NO. 3 OF 3 SHEETS
CONTINUED SURVEY MAP NO. B-5380

2 SHEET NO. 3 OF 3 SHEETS
CONTINUED SURVEY MAP NO. B-5380

