


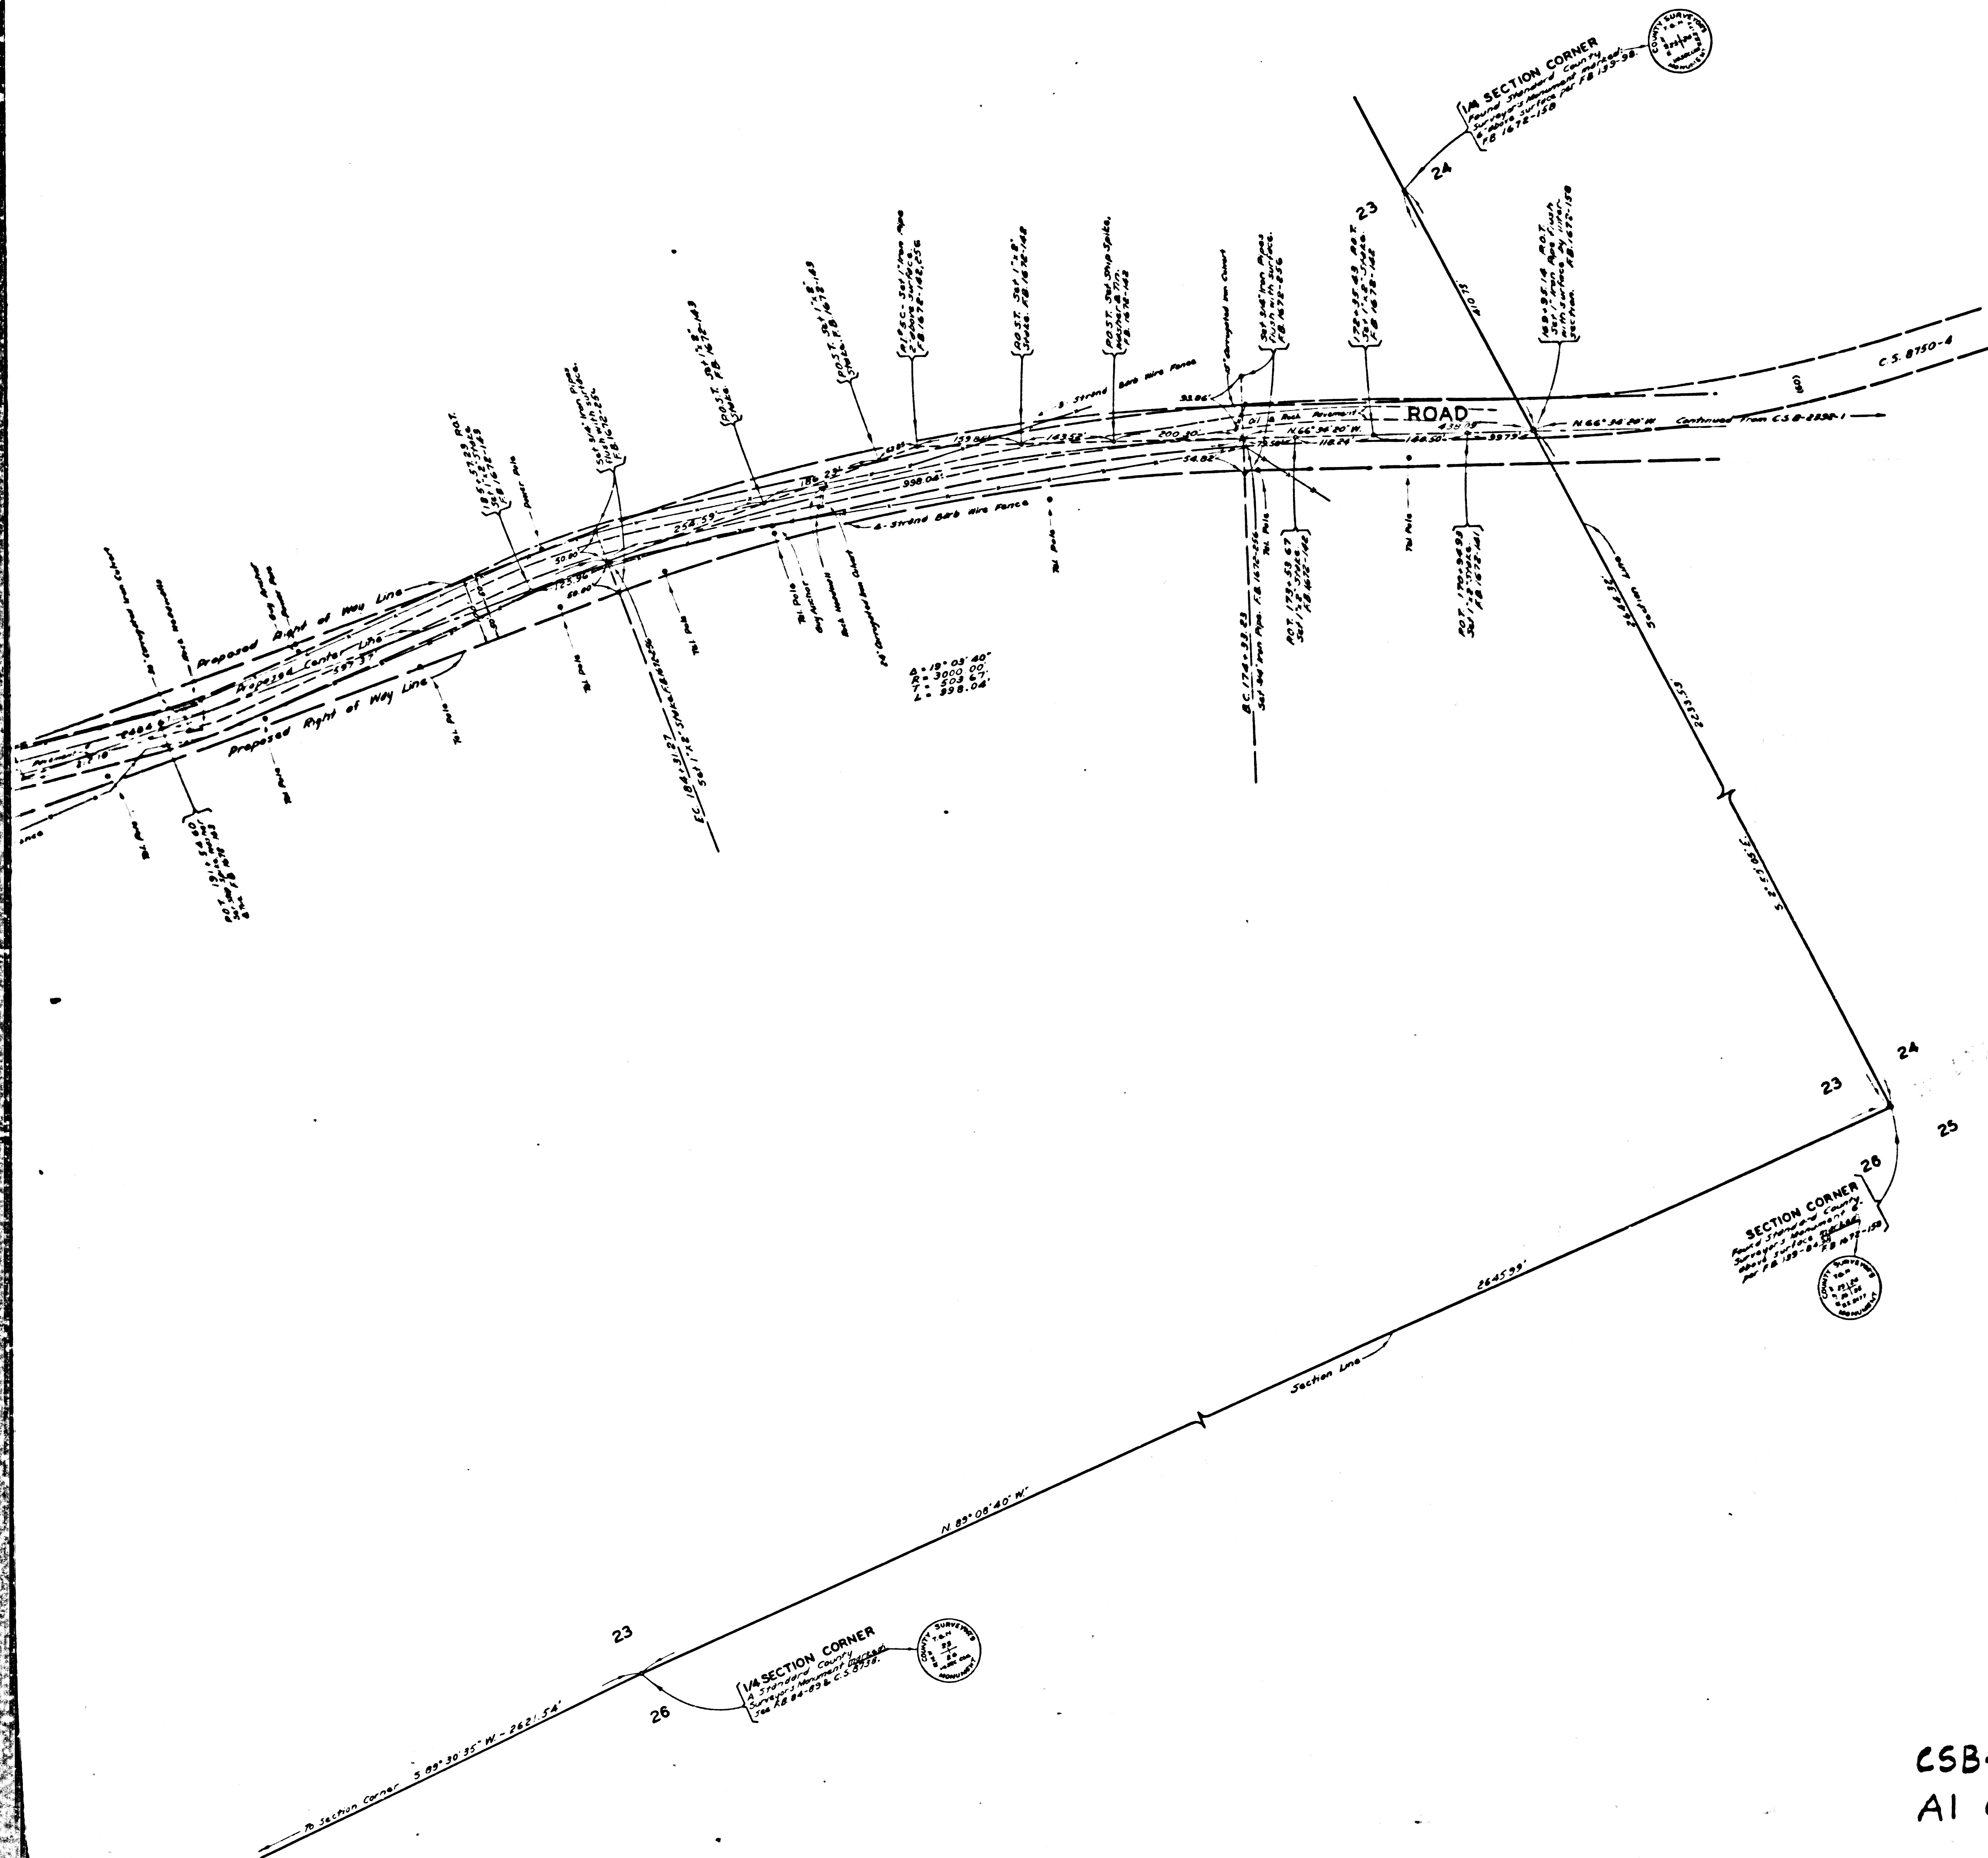


COUNTY OF LOS ANGELES
MAP OF
**ELIZABETH LAKE
PINE CANYON ROAD**
FROM
NORTHEAST CORNER OF SECTION 29
T.6.N. R.12.W., S.B.M.
TO
BOUQUET CANYON ROAD
COUNTY SURVEYORS MAP NO. B-2392.
SHEET NO. 2 OF 2 SHEETS
SCALE: 1 INCH = 100 FT.


JOB NUMBER R-675
WILLIAM J. FOX - COUNTY SURVEYOR
SURVEYED MARCH - DEC. 1953
SURVEYED ON REQUEST OF THE
ROAD COMMISSIONER UNDER SEC. 79, ORD. 4098
BY FIELD ORDER NO. 3984-3-2
DATED SEPT. 17, 1953.
BEARINGS ARE BASED ON THE BEARING OF
THE COURSE BETWEEN PL 578 & PL 583 OF
ELIZABETH LAKE PINE CANYON ROAD AS
SHOWN ON C.S.B. 1352-1.
P.B. 1672-101-270 & P.B. 1639-161-221
FIELD WORK BY.....W.S. COWHERD.
R.L. WILLEY.
OFFICE WORK BY.....C.E. DROWN.
G.D. BAILEY.
CHECKED BY.....R.R. MIPHERSON.
C.J. GALLI.

C5B-2392-2
A1 OF A5


10 64

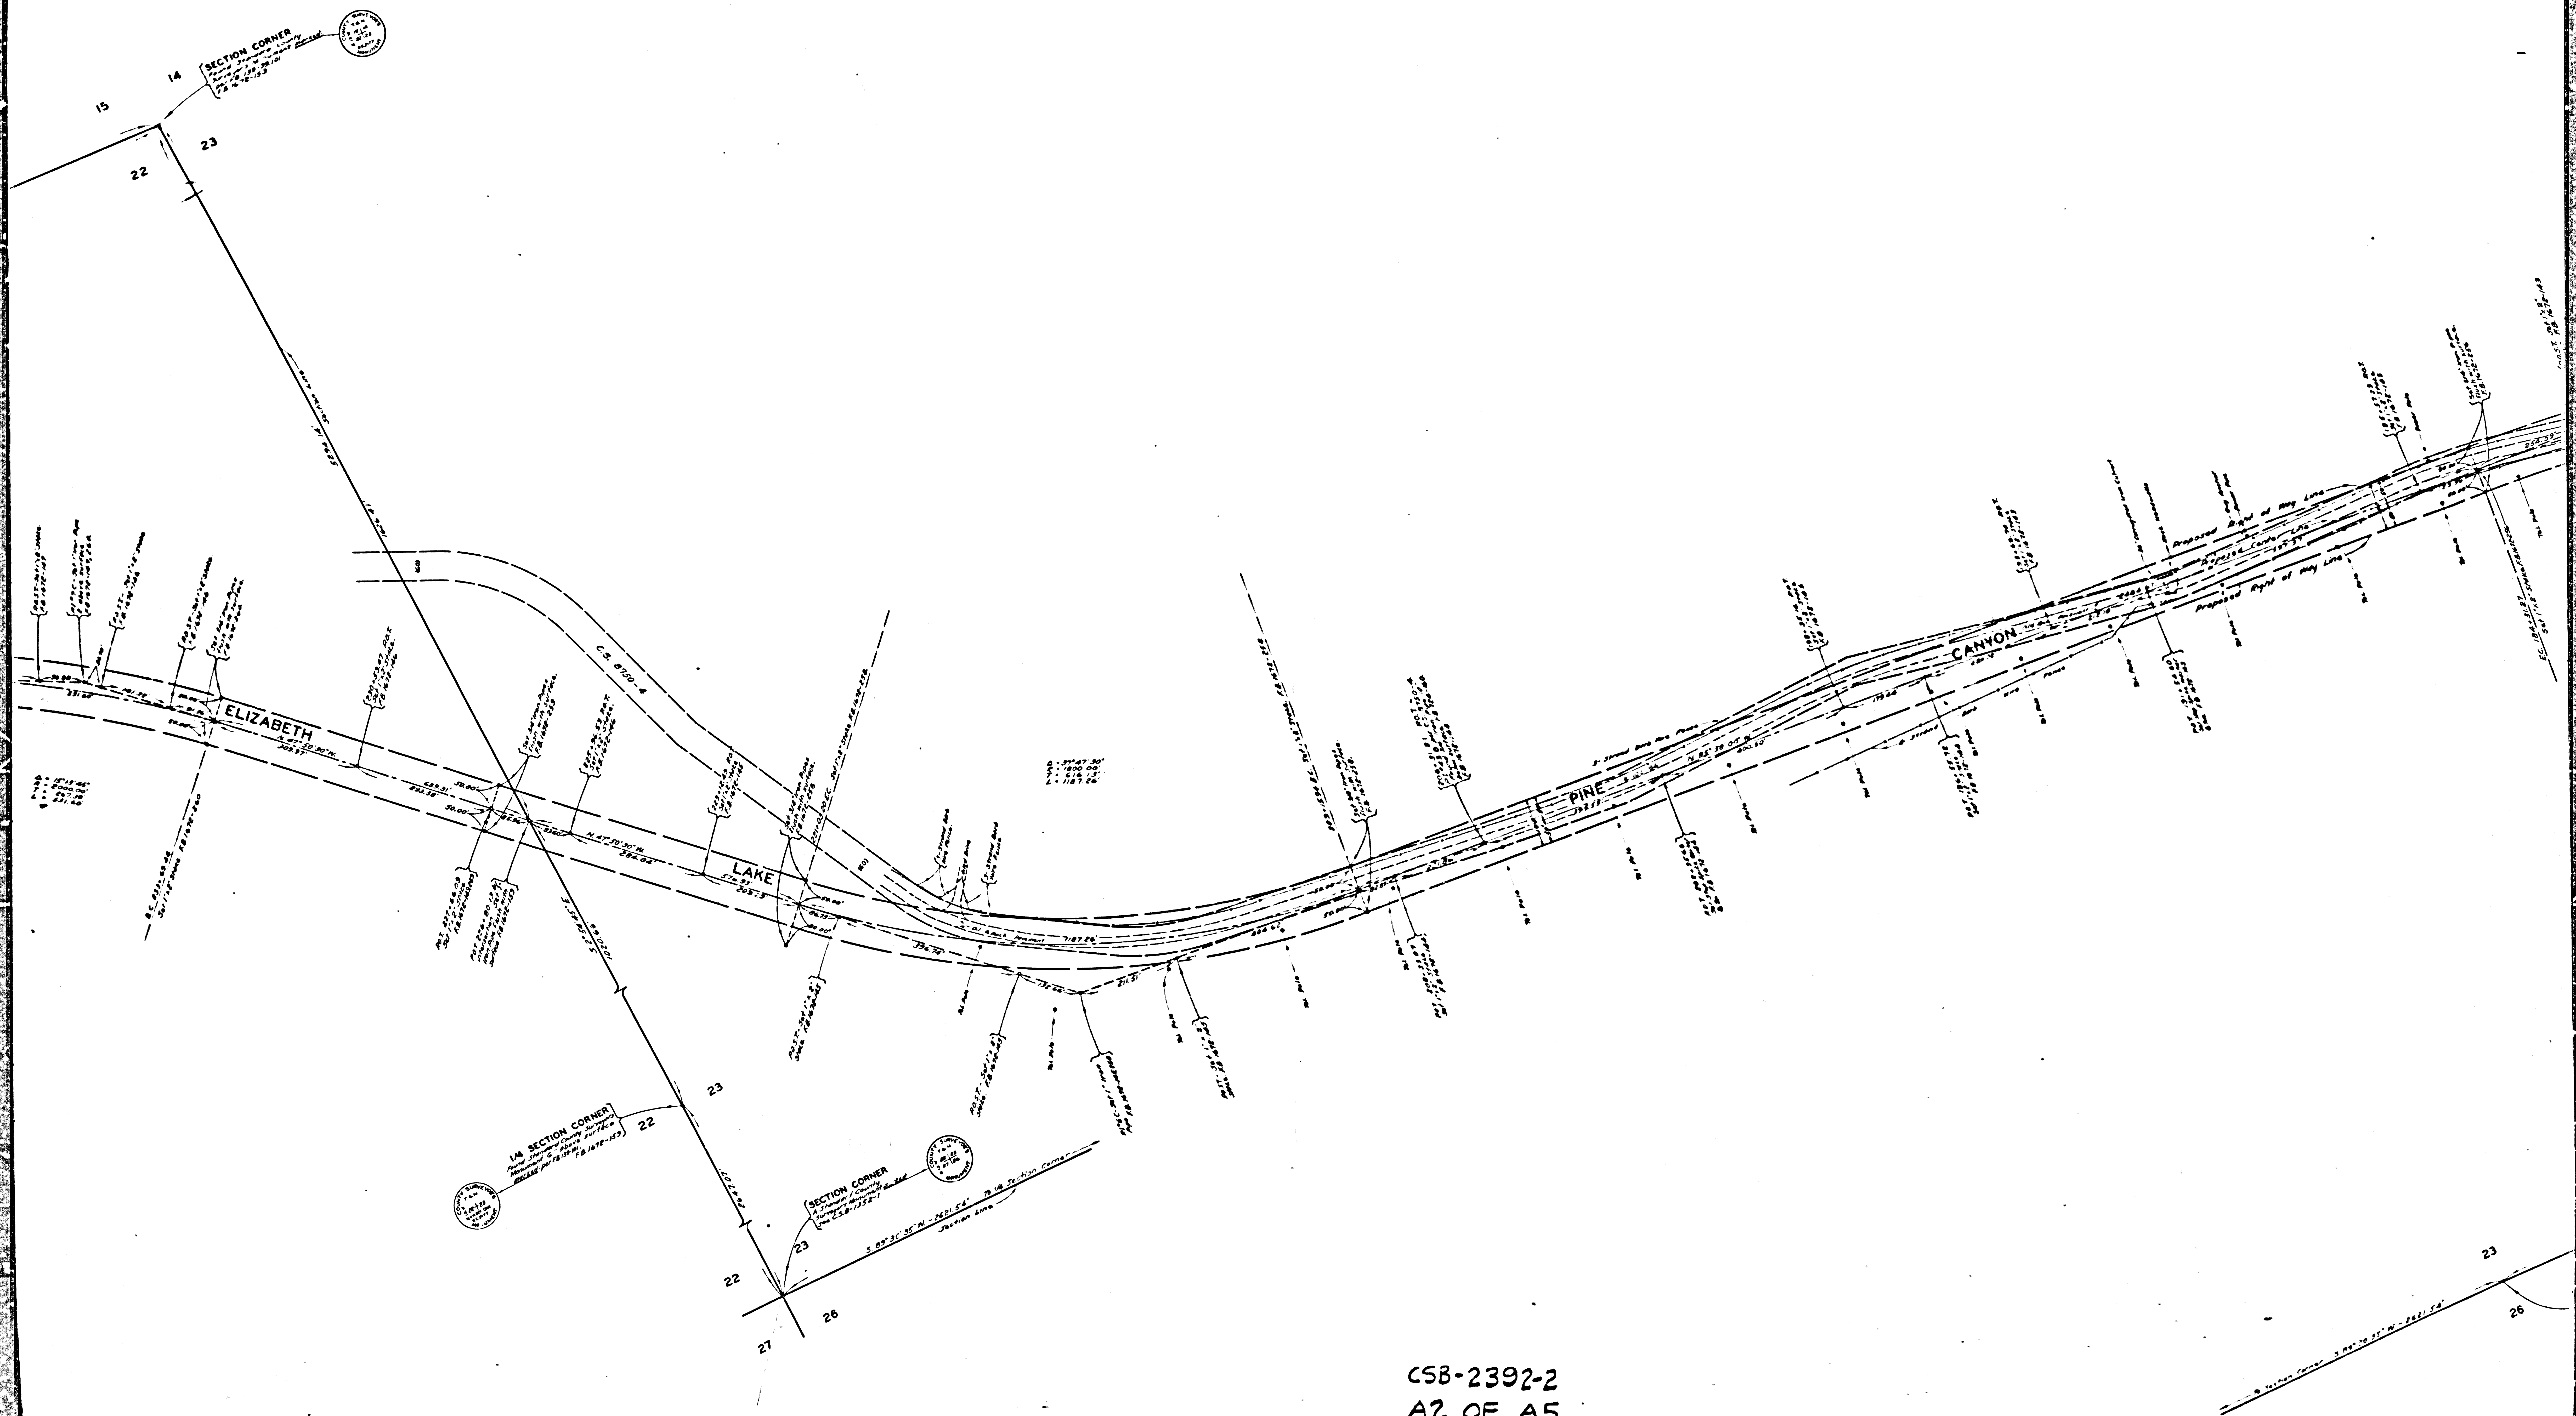


CSB-2392-2
A2 OF A5

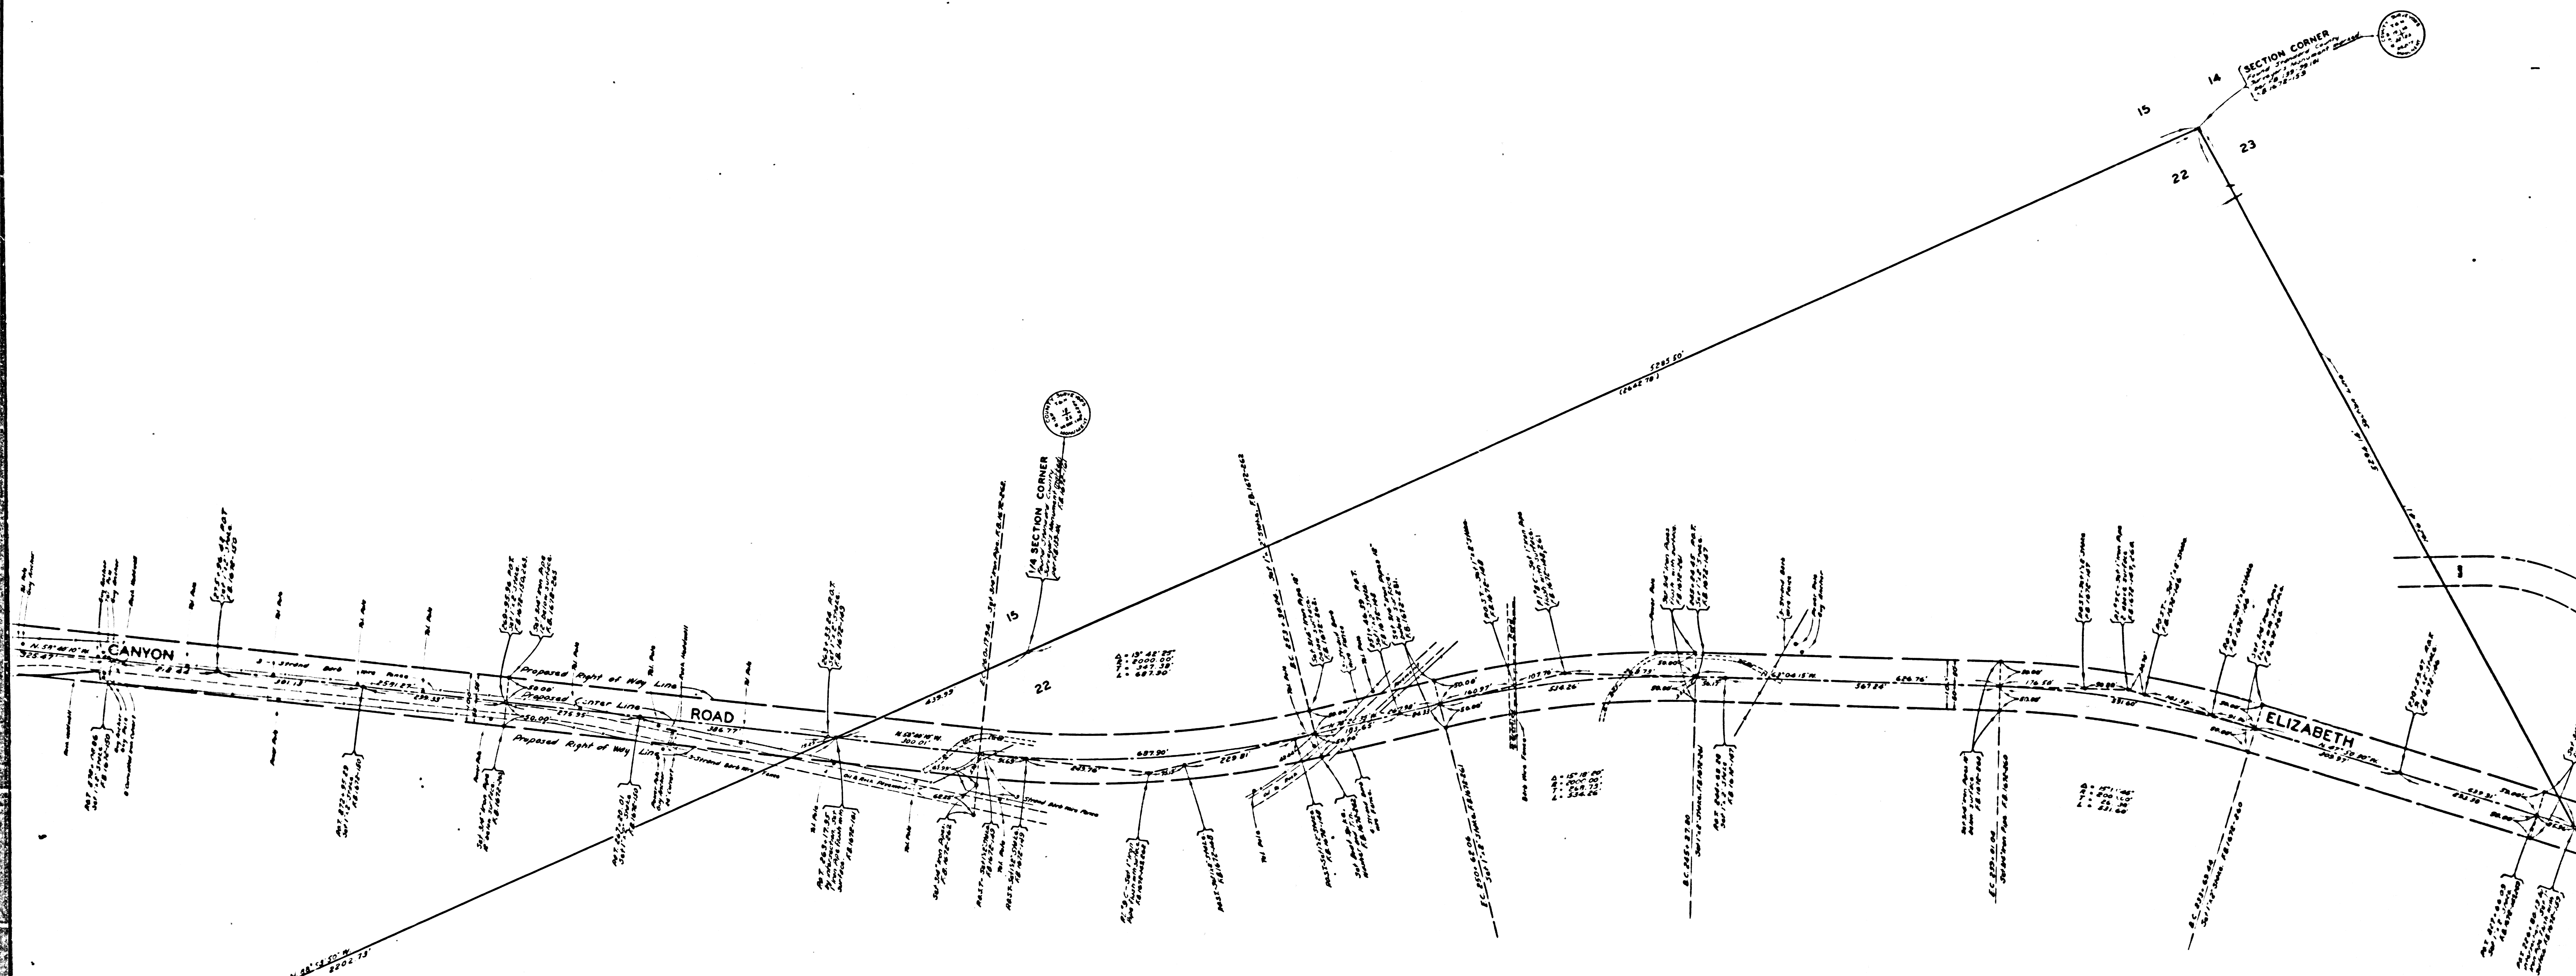

CSB-2392-2
A3 OF A5

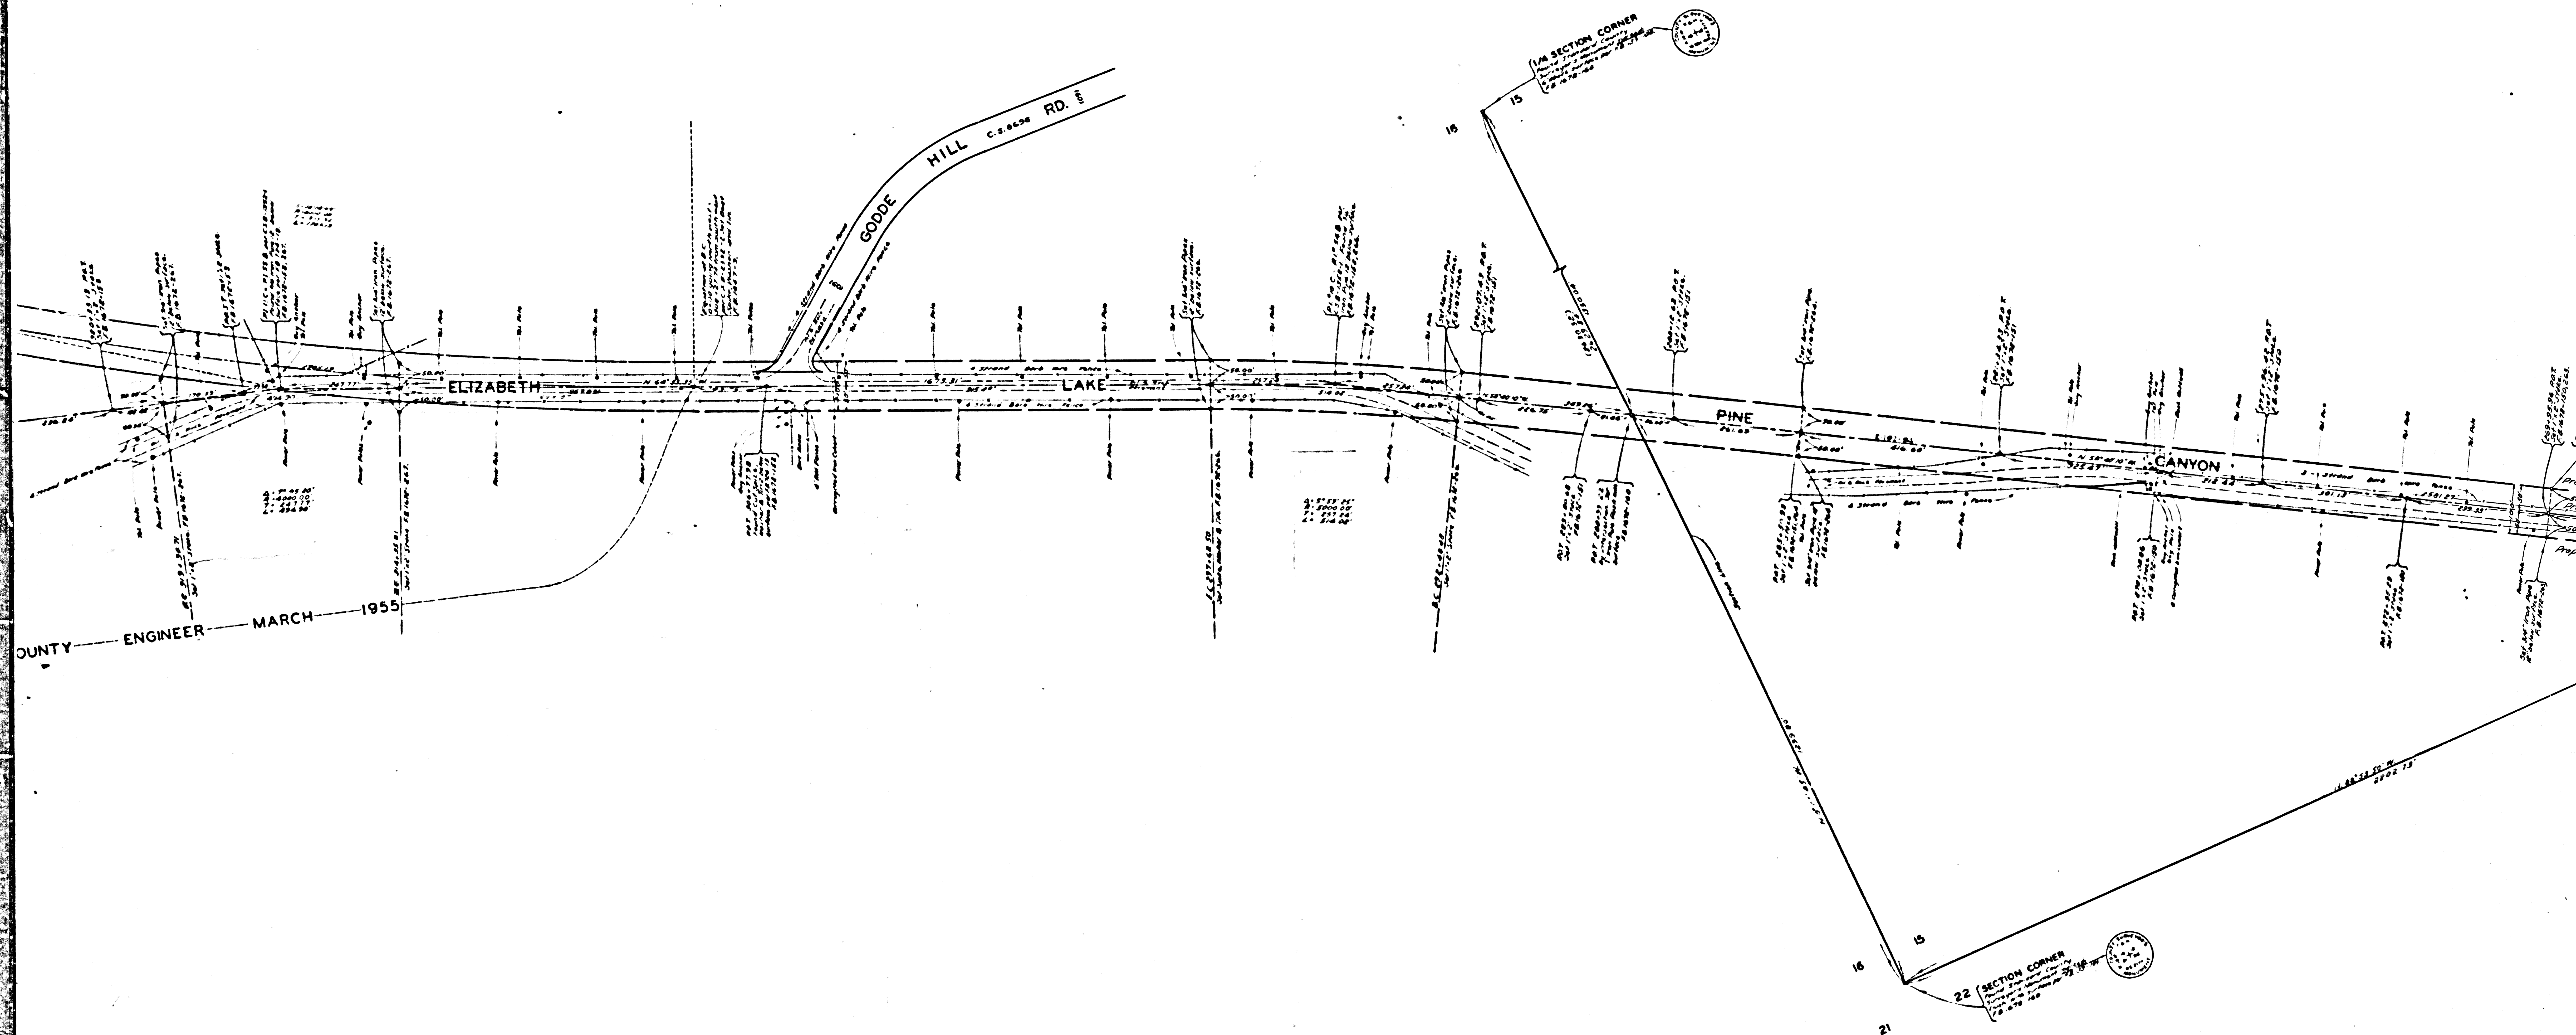

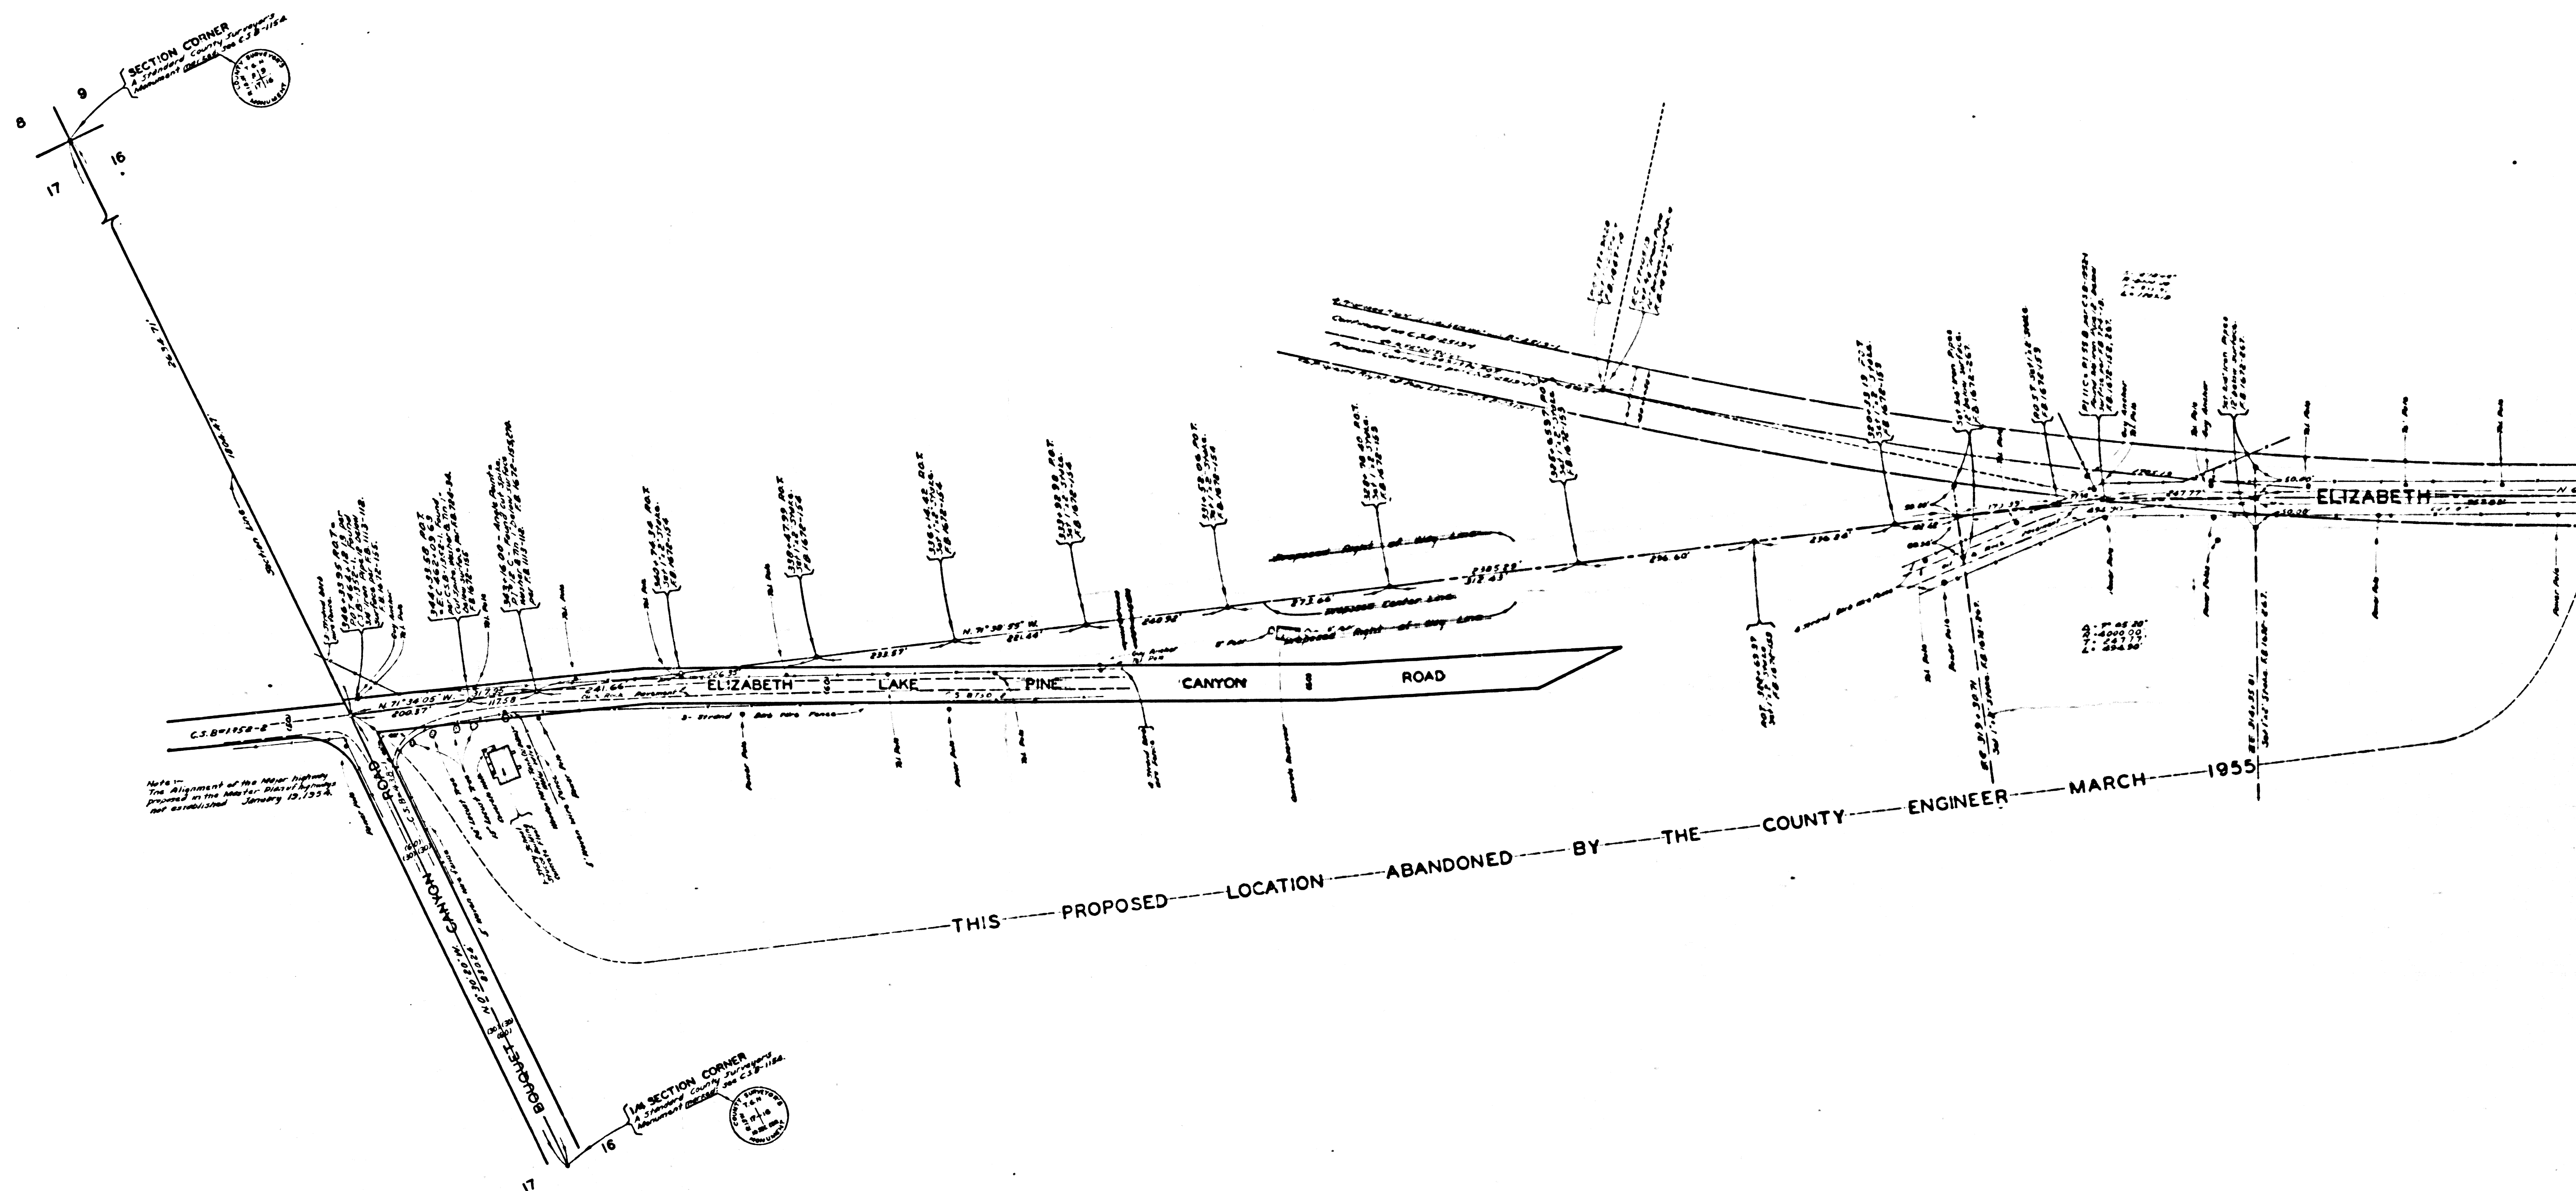

CSB-2392-2
A5 OF A5