


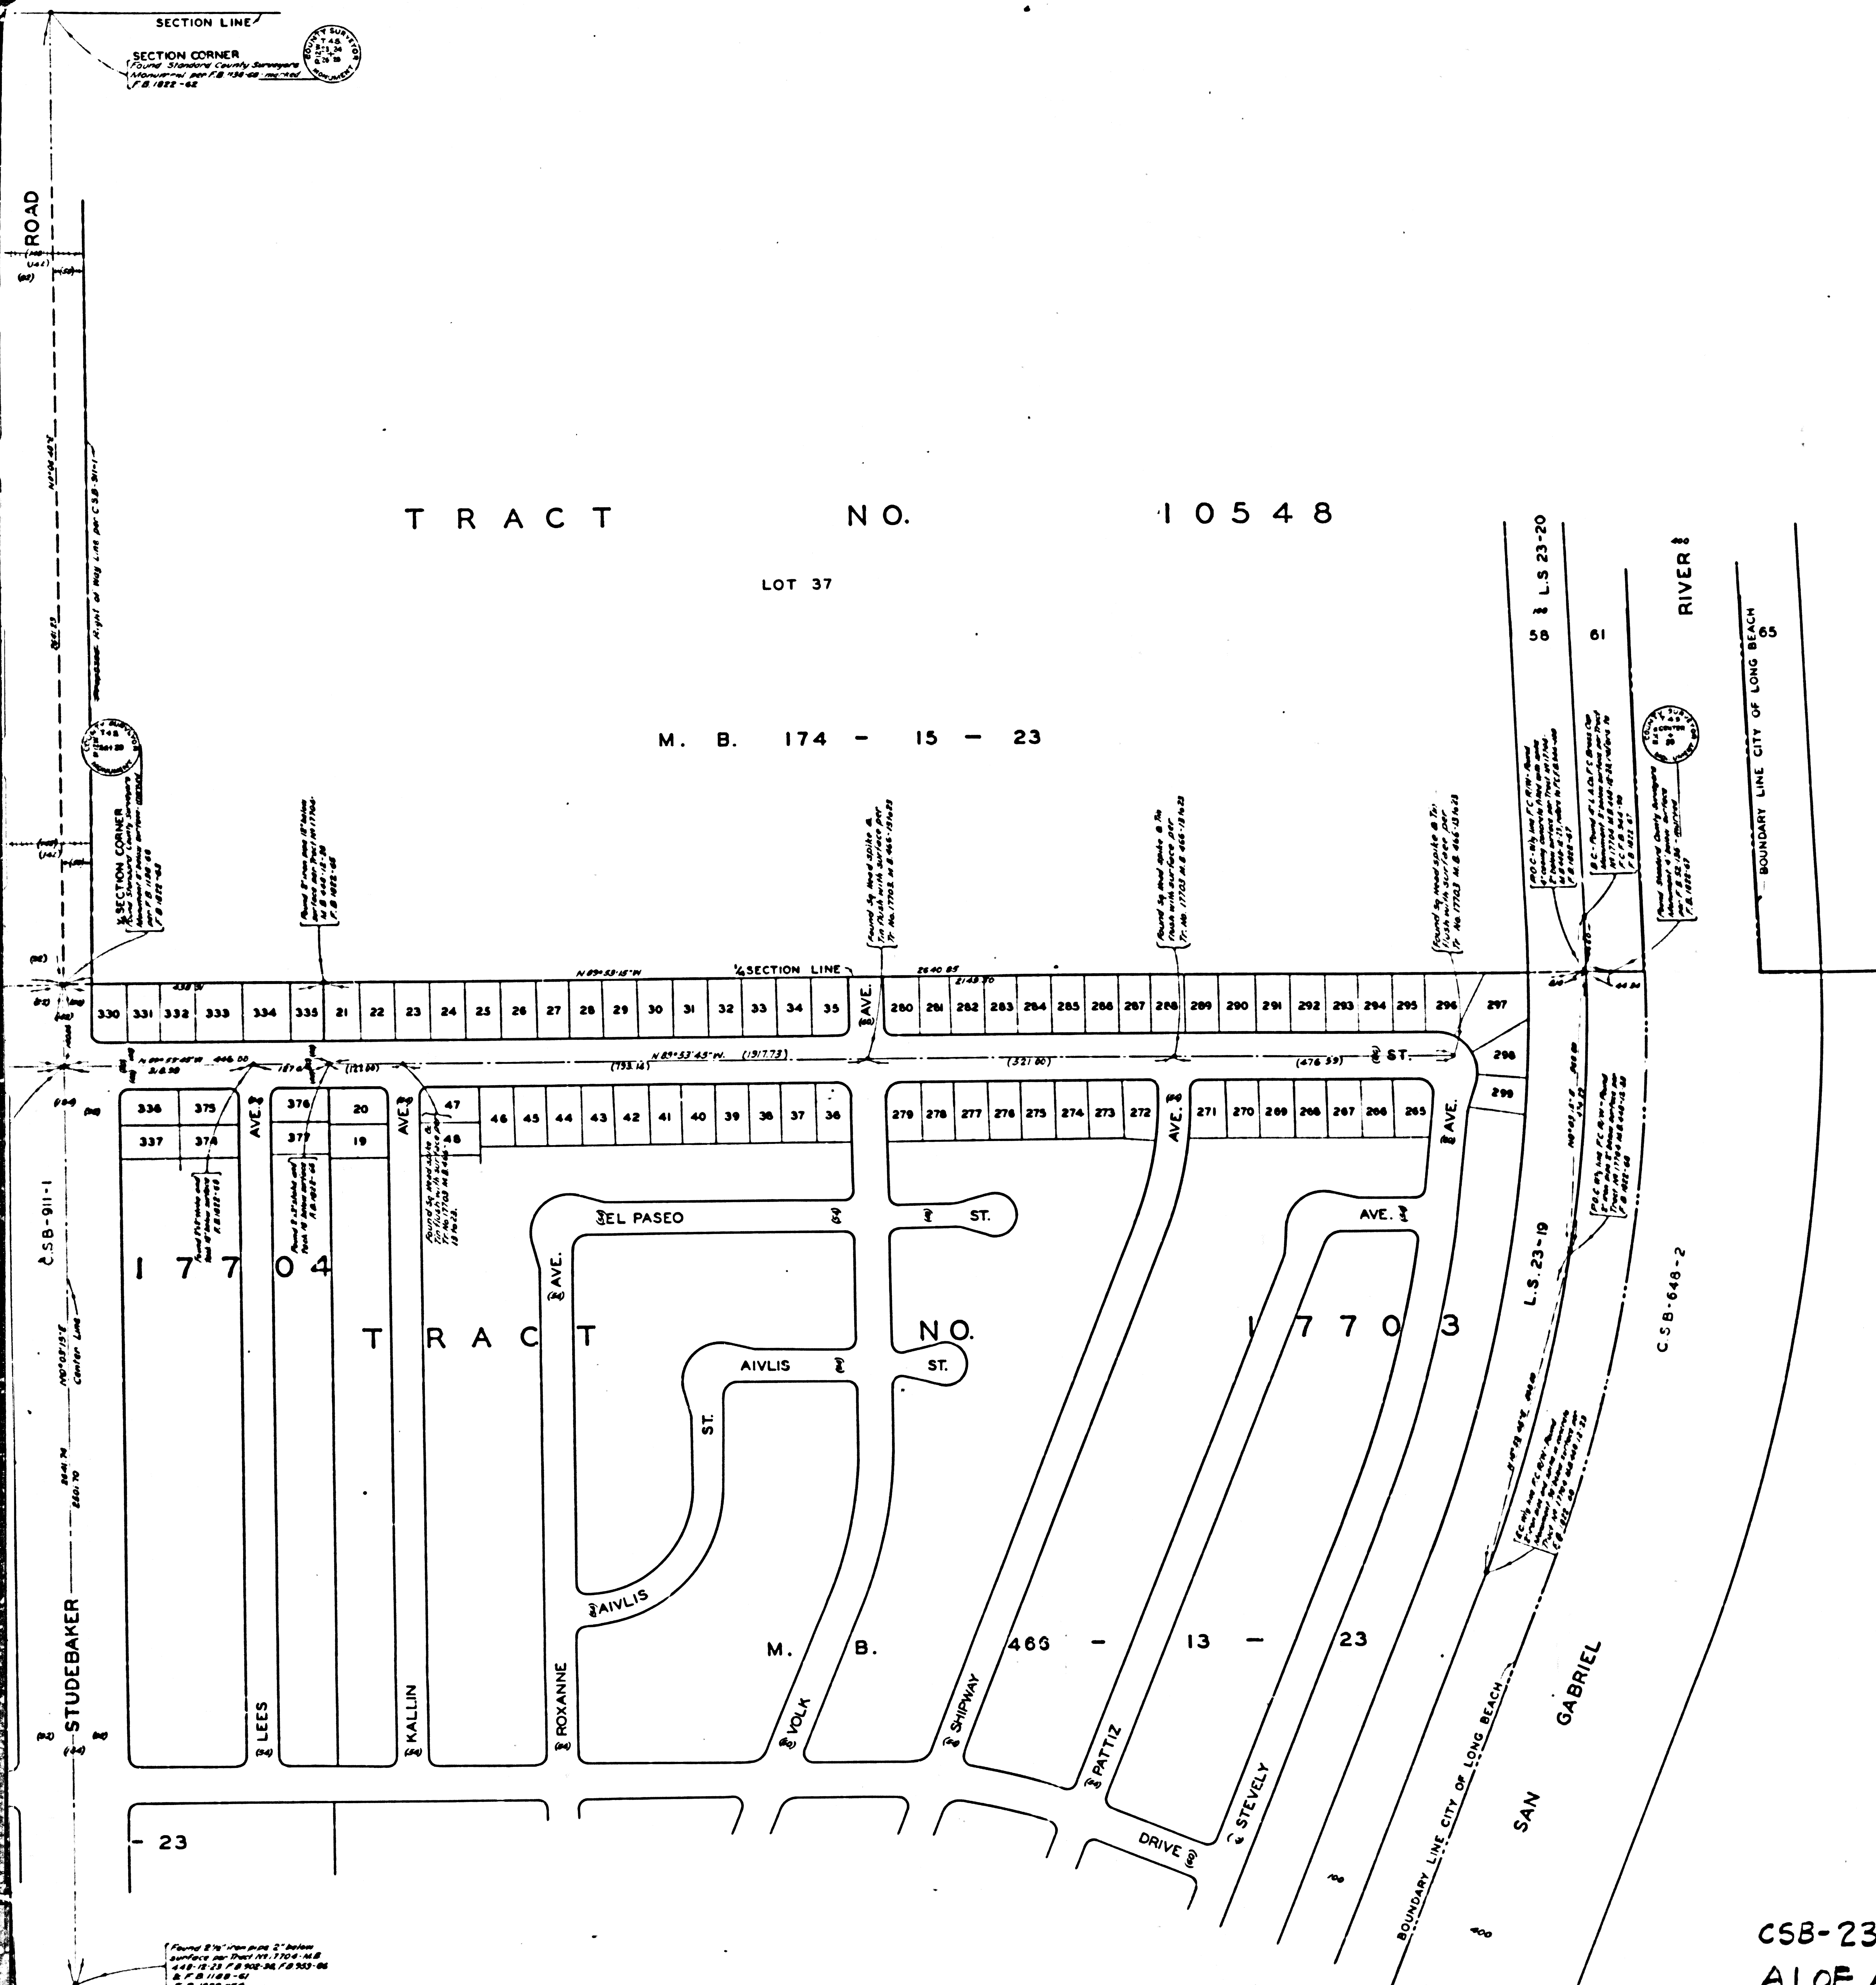

COUNTY OF LOS ANGELES
 MAP OF
STEARNS STREET
 FROM
 WEST BANK SAN GABRIEL RIVER
 TO
 BELLFLOWER BOULEVARD
 COUNTY SURVEYORS MAP NO. B-2393
 SCALE: 1 INCH = 100 FT.

JOB NUMBER 6636
 WILLIAM J. FOX - COUNTY SURVEYOR
 SURVEYED DEC. 1952 TO JAN. 1953
 SURVEYED ON REQUEST OF THE REGIONAL
 PLANNING COMMISSION UNDER SEC. 70
 ORD. 4099 BY LETTER DATED APRIL 4, 1952
 AND BY BOARD ORDER DATED DEC. 11, 1951.
 BEARINGS ARE BASED ON THE CALIFORNIA
 COORDINATE SYSTEM ZONE 7, PER ACT 8351
 GENERAL LAWS.
 F. B. 1822-9-66

FIELD WORK BY S.E. BUTLER
 OFFICE WORK BY R.L. GREEN
 CHECKED BY S.H. MILLER

Revised Dec. 1963 by G. L. Johnson

CSB-2393
 A1 OF A3

