


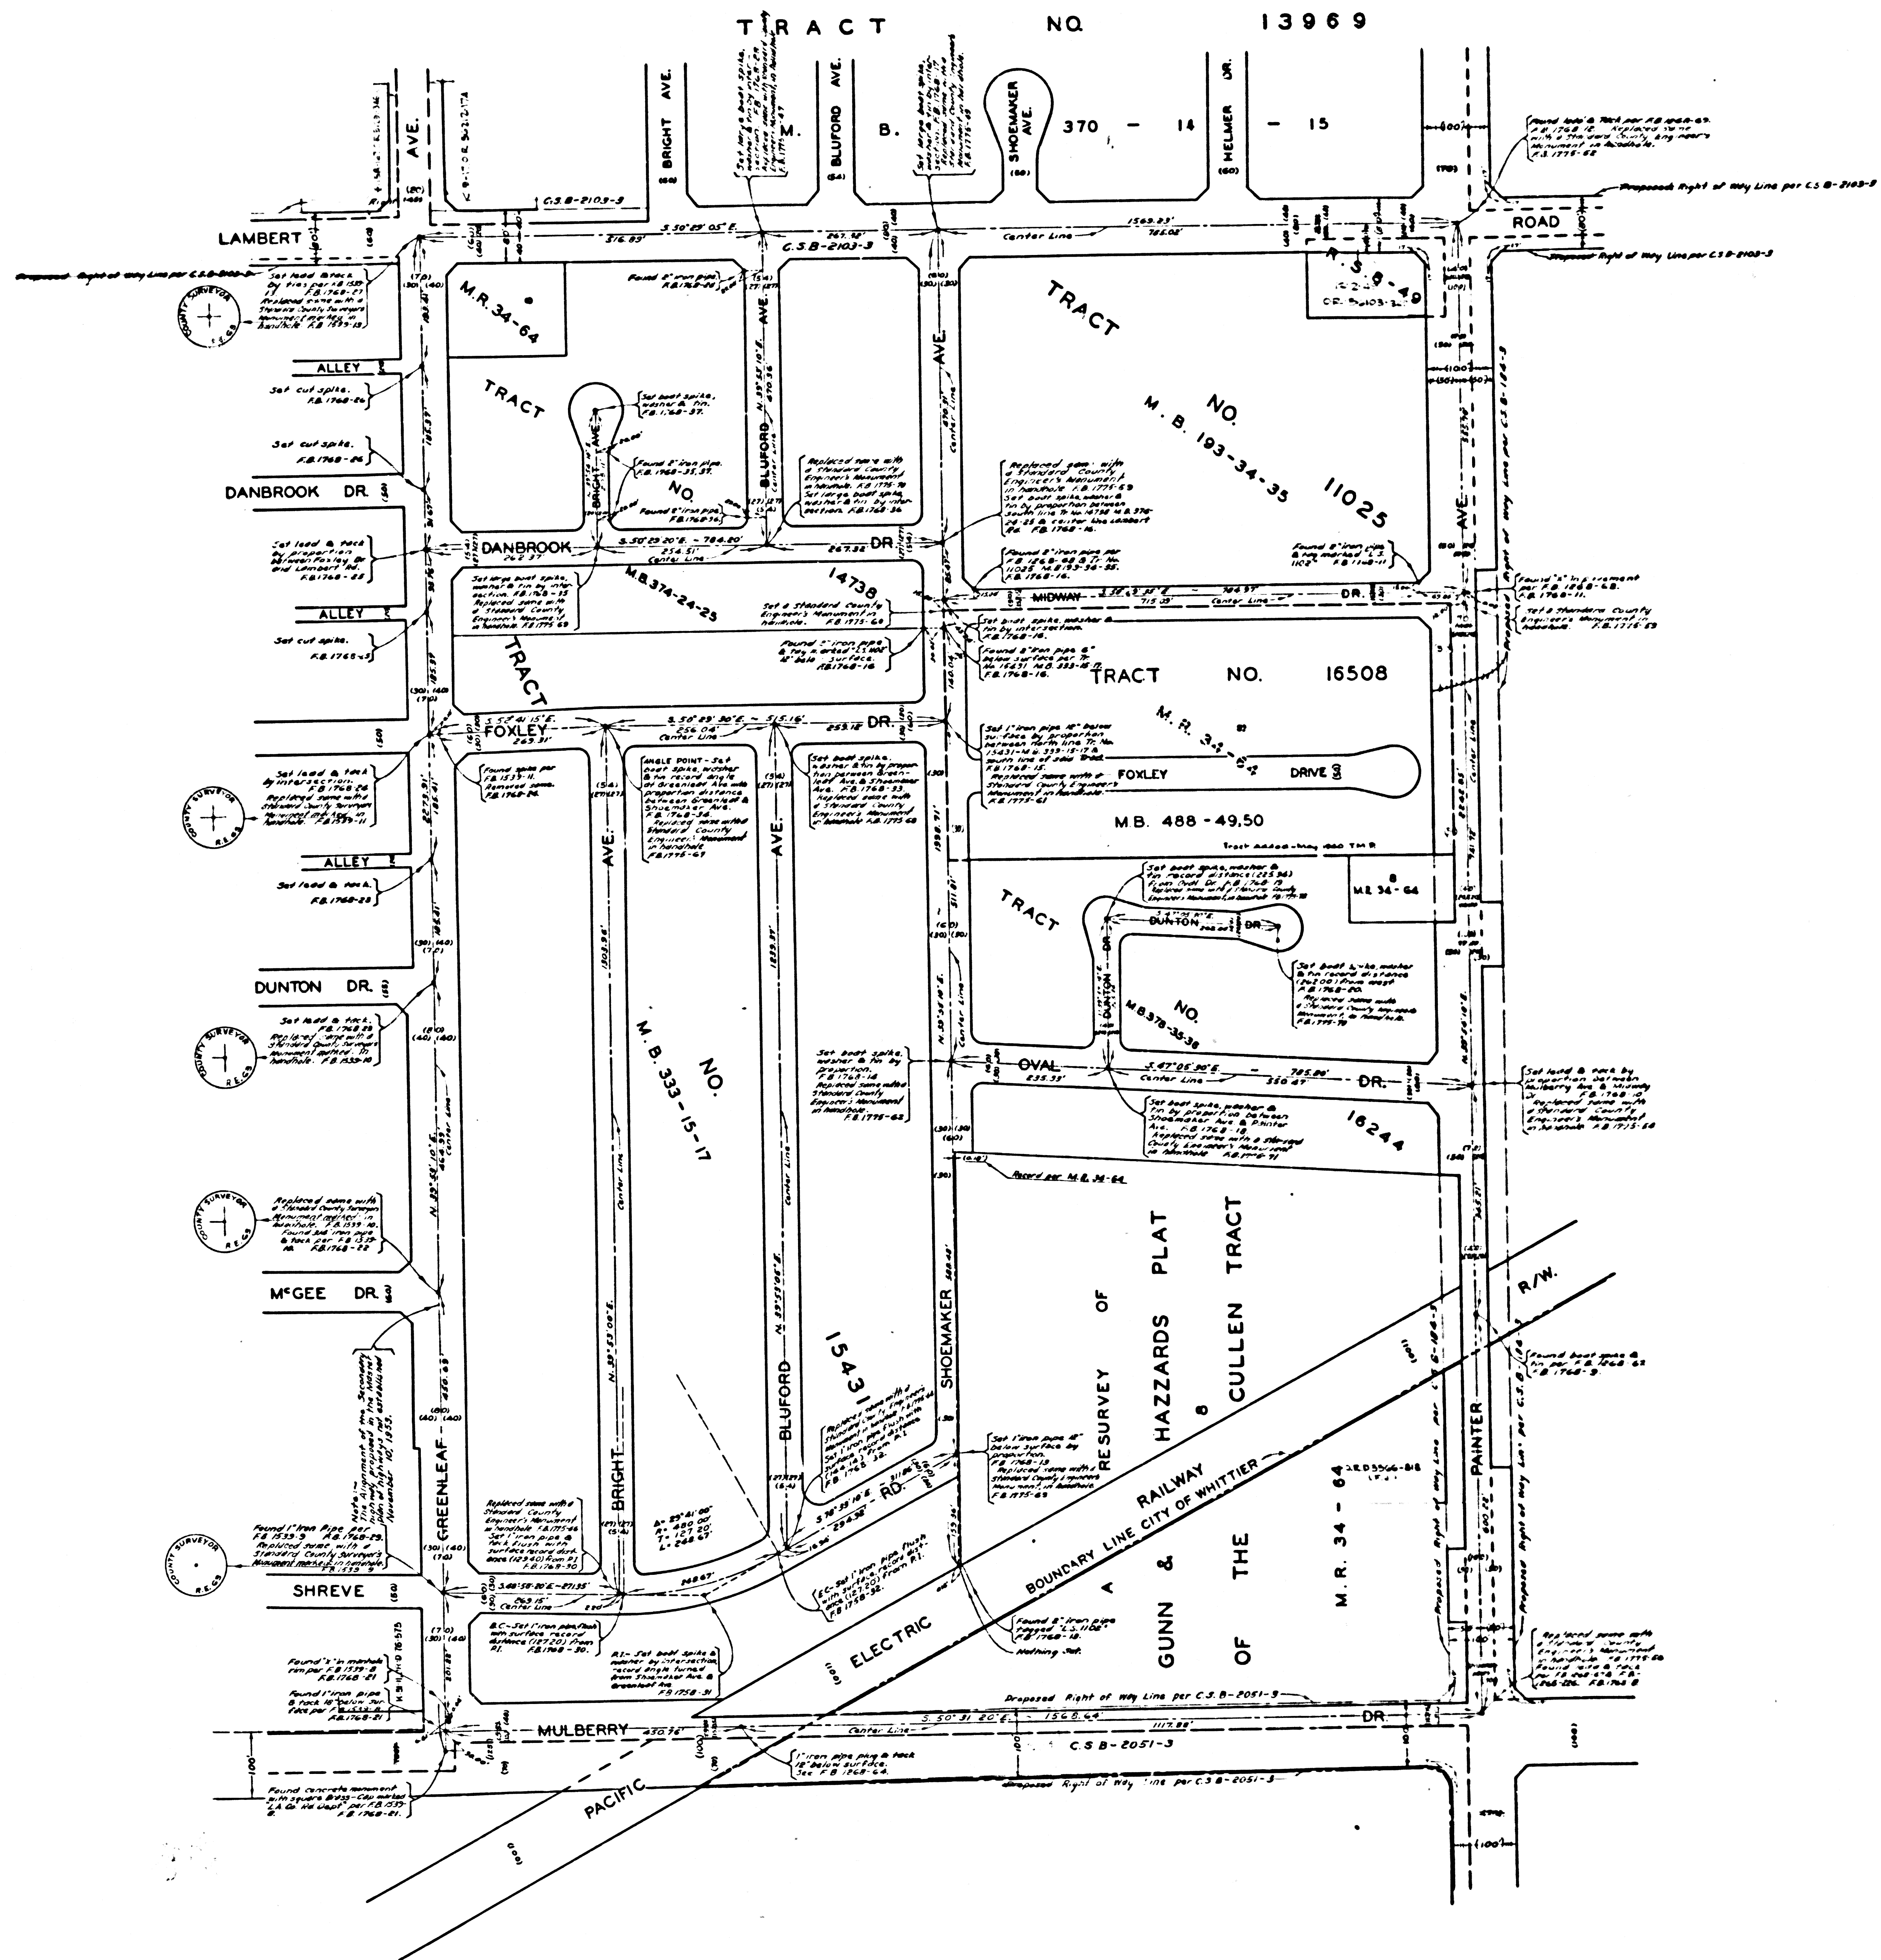

COUNTY OF LOS ANGELES
MAP OF
STREETS IN THE SOUTH WHITTIER
AREA NO. 2
COUNTY SURVEYORS MAP NO. B-2394
SCALE: 1 INCH = 100 FT.

JOB NUMBER 8630
WILLIAM J. FOX - COUNTY SURVEYOR
SURVEYED FEB - APRIL 1953
SURVEYED ON REQUEST OF THE COUNTY
ENGINEER UNDER SEC. 79, ORD. 4089
BY LETTER DATED APRIL 10, 1952
BEARINGS ARE BASED ON THE CALIFORNIA
COORDINATE SYSTEM, ZONE 7, PER ACT 8351
GENERAL LAWS. SEE C.S. 9423
F.B. 1768-9-37
FIELD WORK BY... E.C. WALLACE
OFFICE WORK BY... C.E. DROWN
G.D. BAILEY
CHECKED BY... C.J. GALLI

NOTE: ALL STANDARD COUNTY ENGINEERS
MONUMENTS ARE 2" IRON PIPES SET IN
CONCRETE, WITH BRASS CAPS MARKED
UNLESS SHOWN OTHERWISE.

THIS SURVEY MADE TO ESTABLISH CENTER
LINES ON THE STREETS IN THIS AREA
PRELIMINARY TO THE FORMATION OF
SANITARY SEWER DISTRICT.

SEE F.B. 1775-9-73 FOR ADDITIONAL SURVEY
OF THIS AREA.

CSB-2394
A1 OF A1