


BY COUNCILMAN 2007030202 YTHUO02
SHEET NO. 1 OF 4 SHEETS

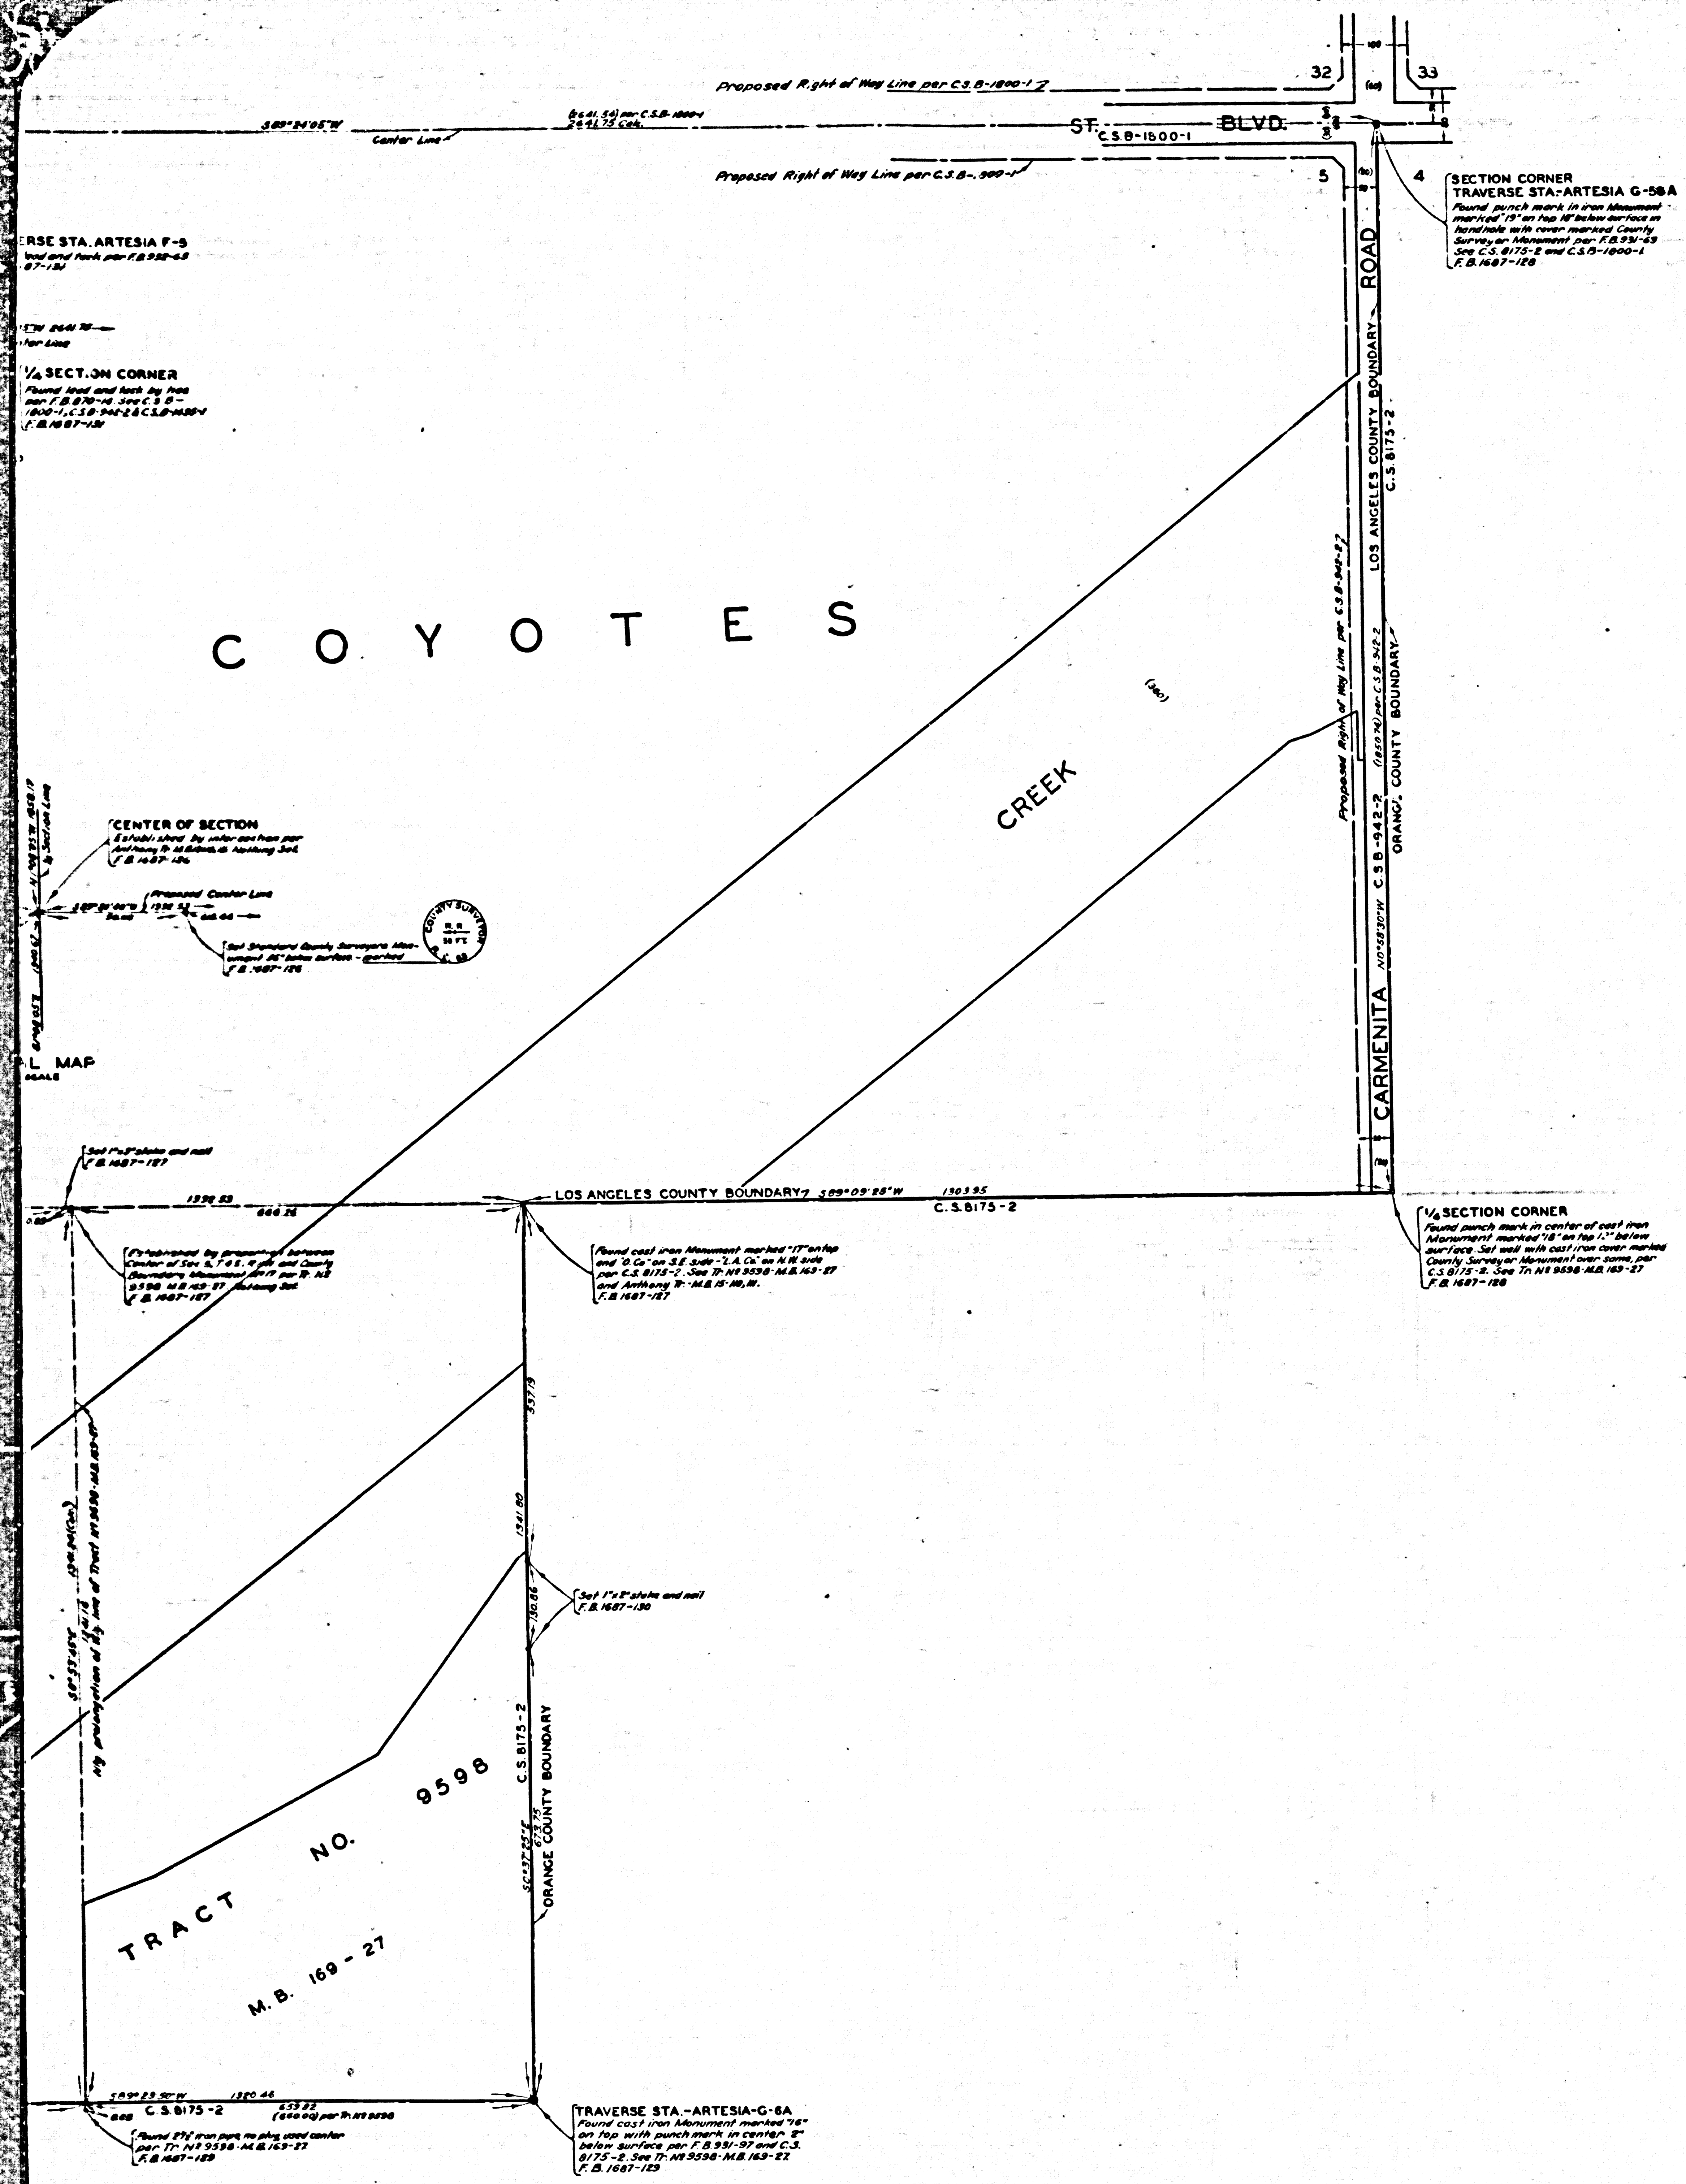


COUNTY OF LOS ANGELES
MAP OF
CANDLEWOOD STREET
FROM
SHOEMAKER AVENUE
TO
CHERRY AVENUE
COUNTY SURVEYORS MAP NO. B-2397
SHEET NO. 1 OF 4 SHEETS
SCALE: 1 INCH=100 FT.

JOB NUMBER 0074.11
WILLIAM J. FOX-COUNTY SURVEYOR
SURVEYED JULY 1952 TO MARCH 1953
SURVEYED ON REQUEST OF THE REGIONAL
PLANNING COMMISSION UNDER SEC. 79
ORD. 4099 BY LETTER DATED APRIL 1, 1952
AND BY BOARD ORDER DATED DEC. 11, 1951
BEARINGS ARE BASED ON THE CALIFORNIA
COORDINATE SYSTEM ZONE 7 PER ACT 8351
GENERAL LAWS SEE C.S. 9423
F.B. 1687-3-250 & F.B. 1621-7-68
FIELD WORK BY R.J. MITCHELL
OFFICE WORK BY R.L. GREEN
CHECKED BY D.M. FINLEY

NOTE: ALL CORNER CUT-OFFS CONFORM TO
SUBDIVISION STANDARDS UNLESS OTHERWISE
NOTED.
I.M.31
Revised Jan. 1964 by B.L.


CSB-2397-1
A OF A3

SHEET NO. 1 OF 4 SHEETS
COUNTY SURVEYORS MAP NO. B-2397

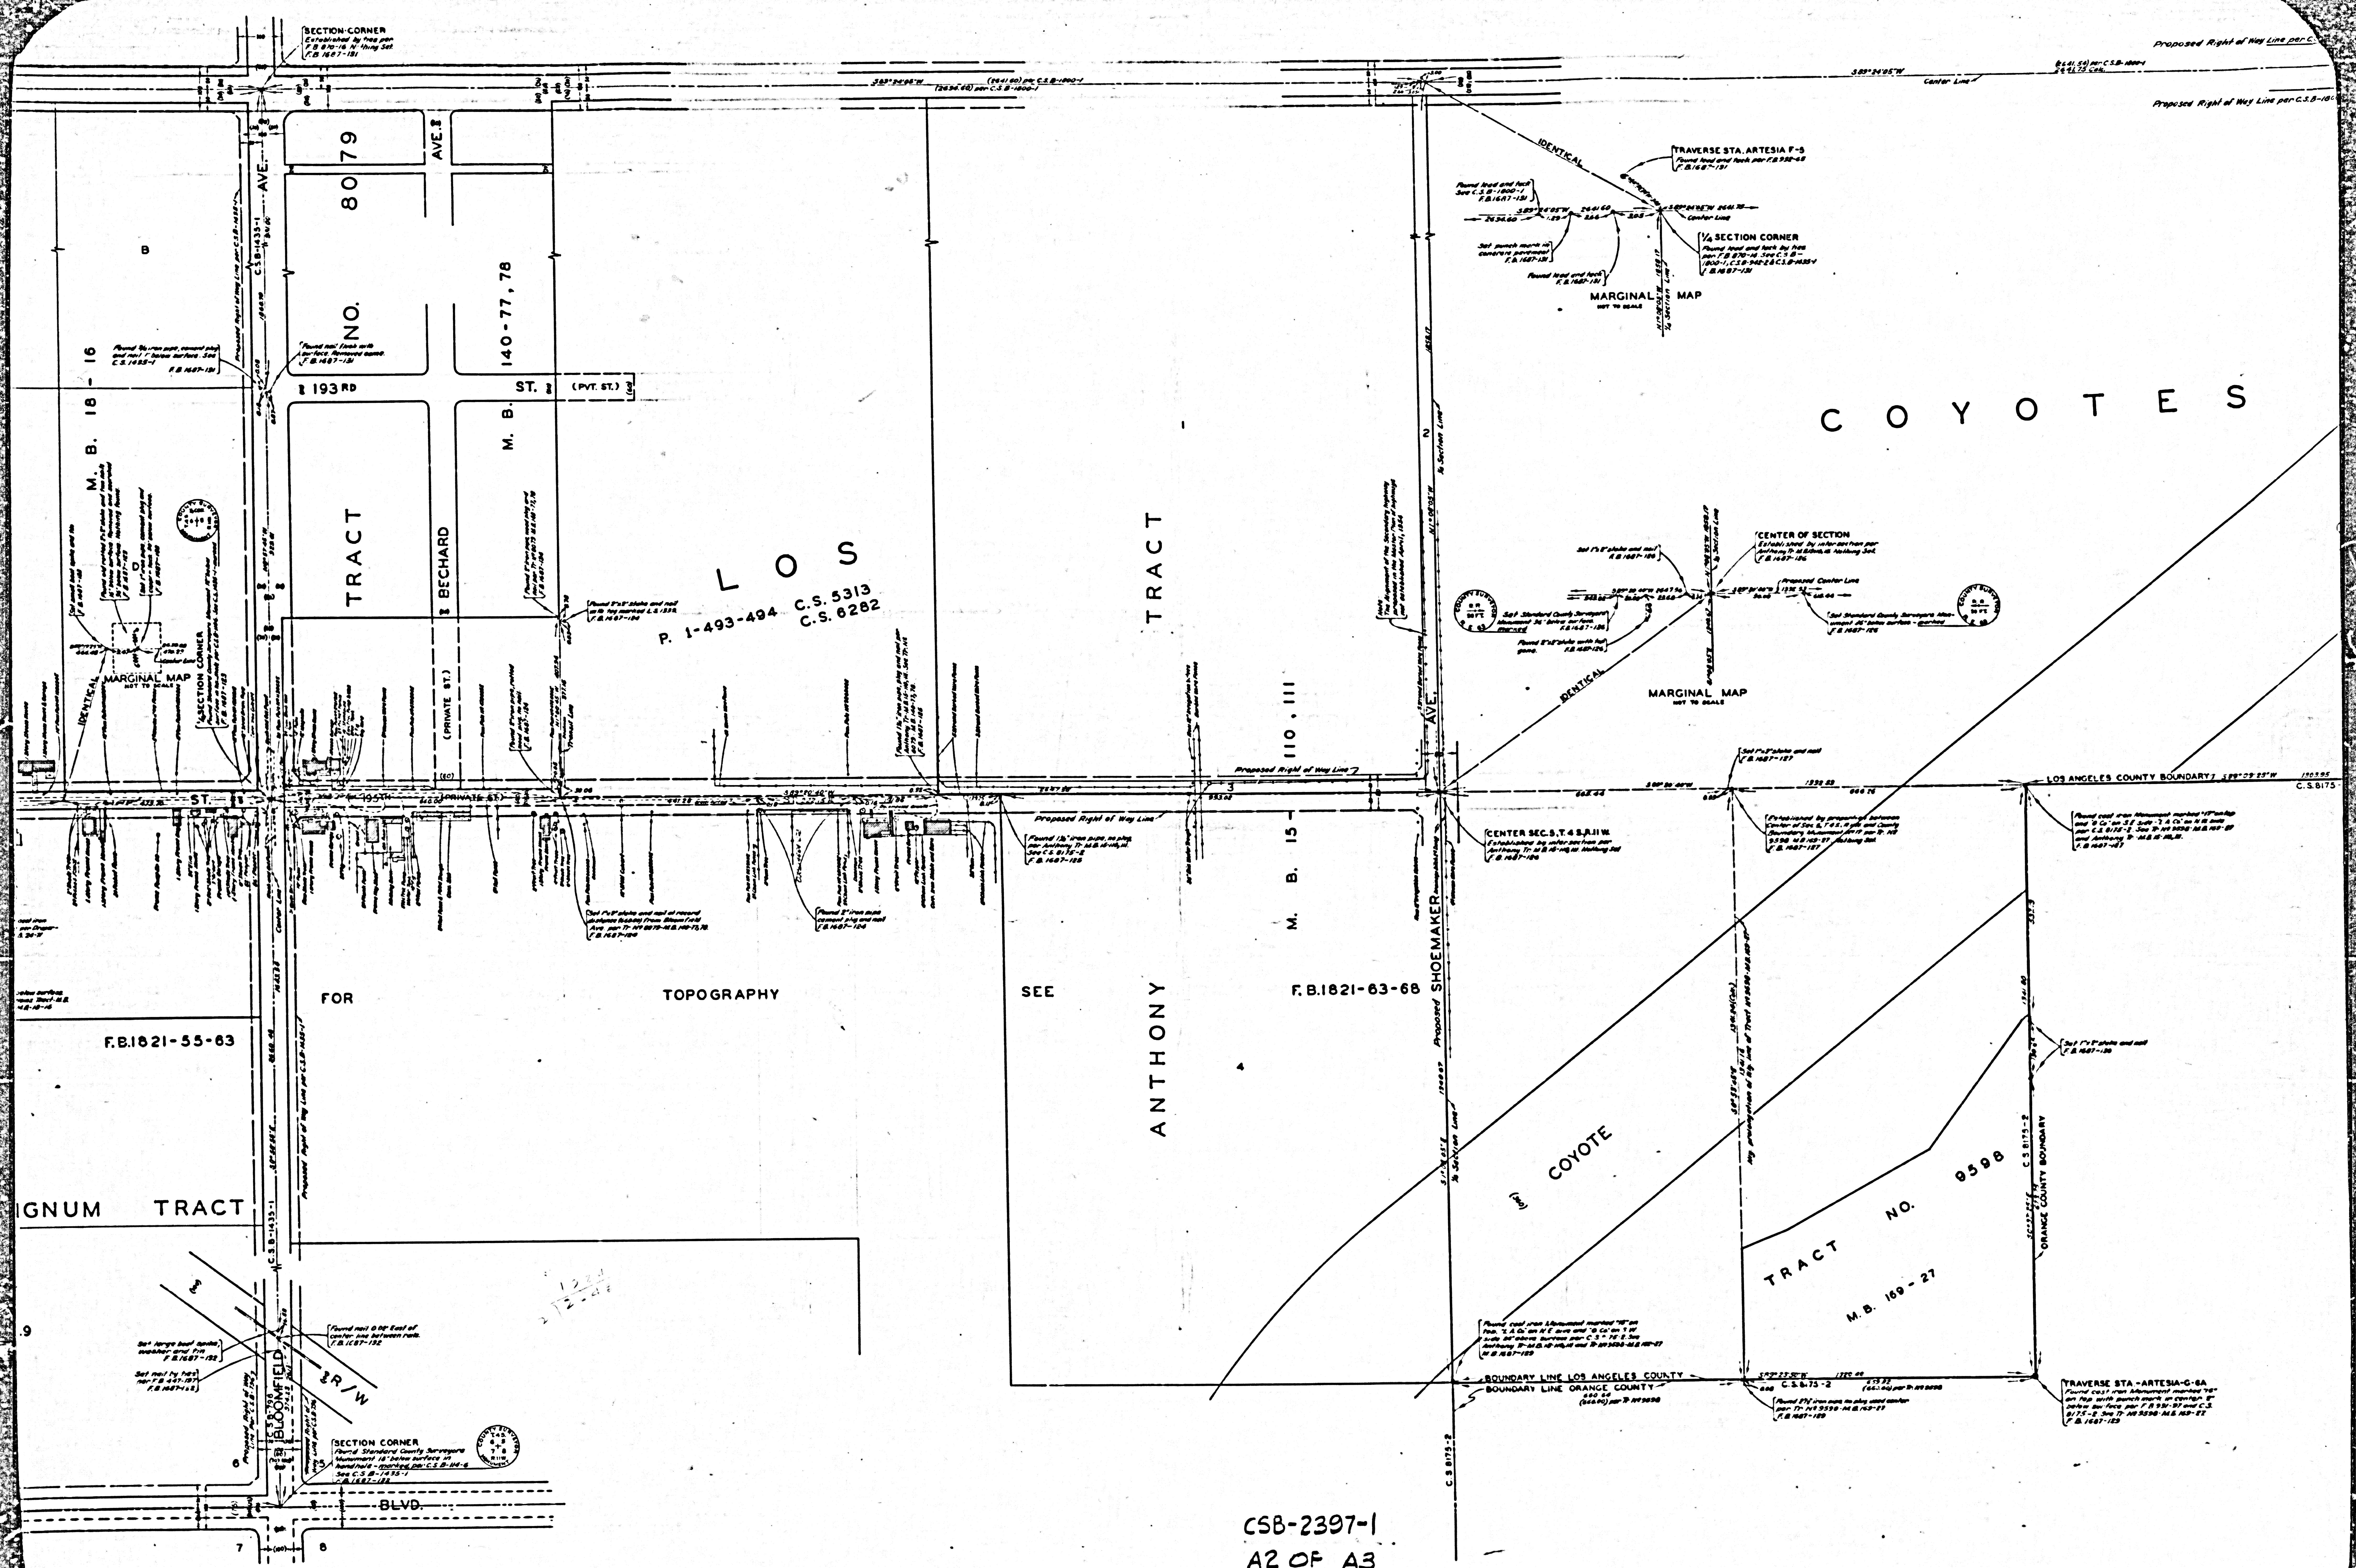

CSB-2397-1 ON 2ND SHEET
TO 1 ON 13TH

COMPL. SHEET NO. 1 OF 2 SHEETS
SHEET NO. 1 OF 2 SHEETS
SHEET NO. 1 OF 2 SHEETS

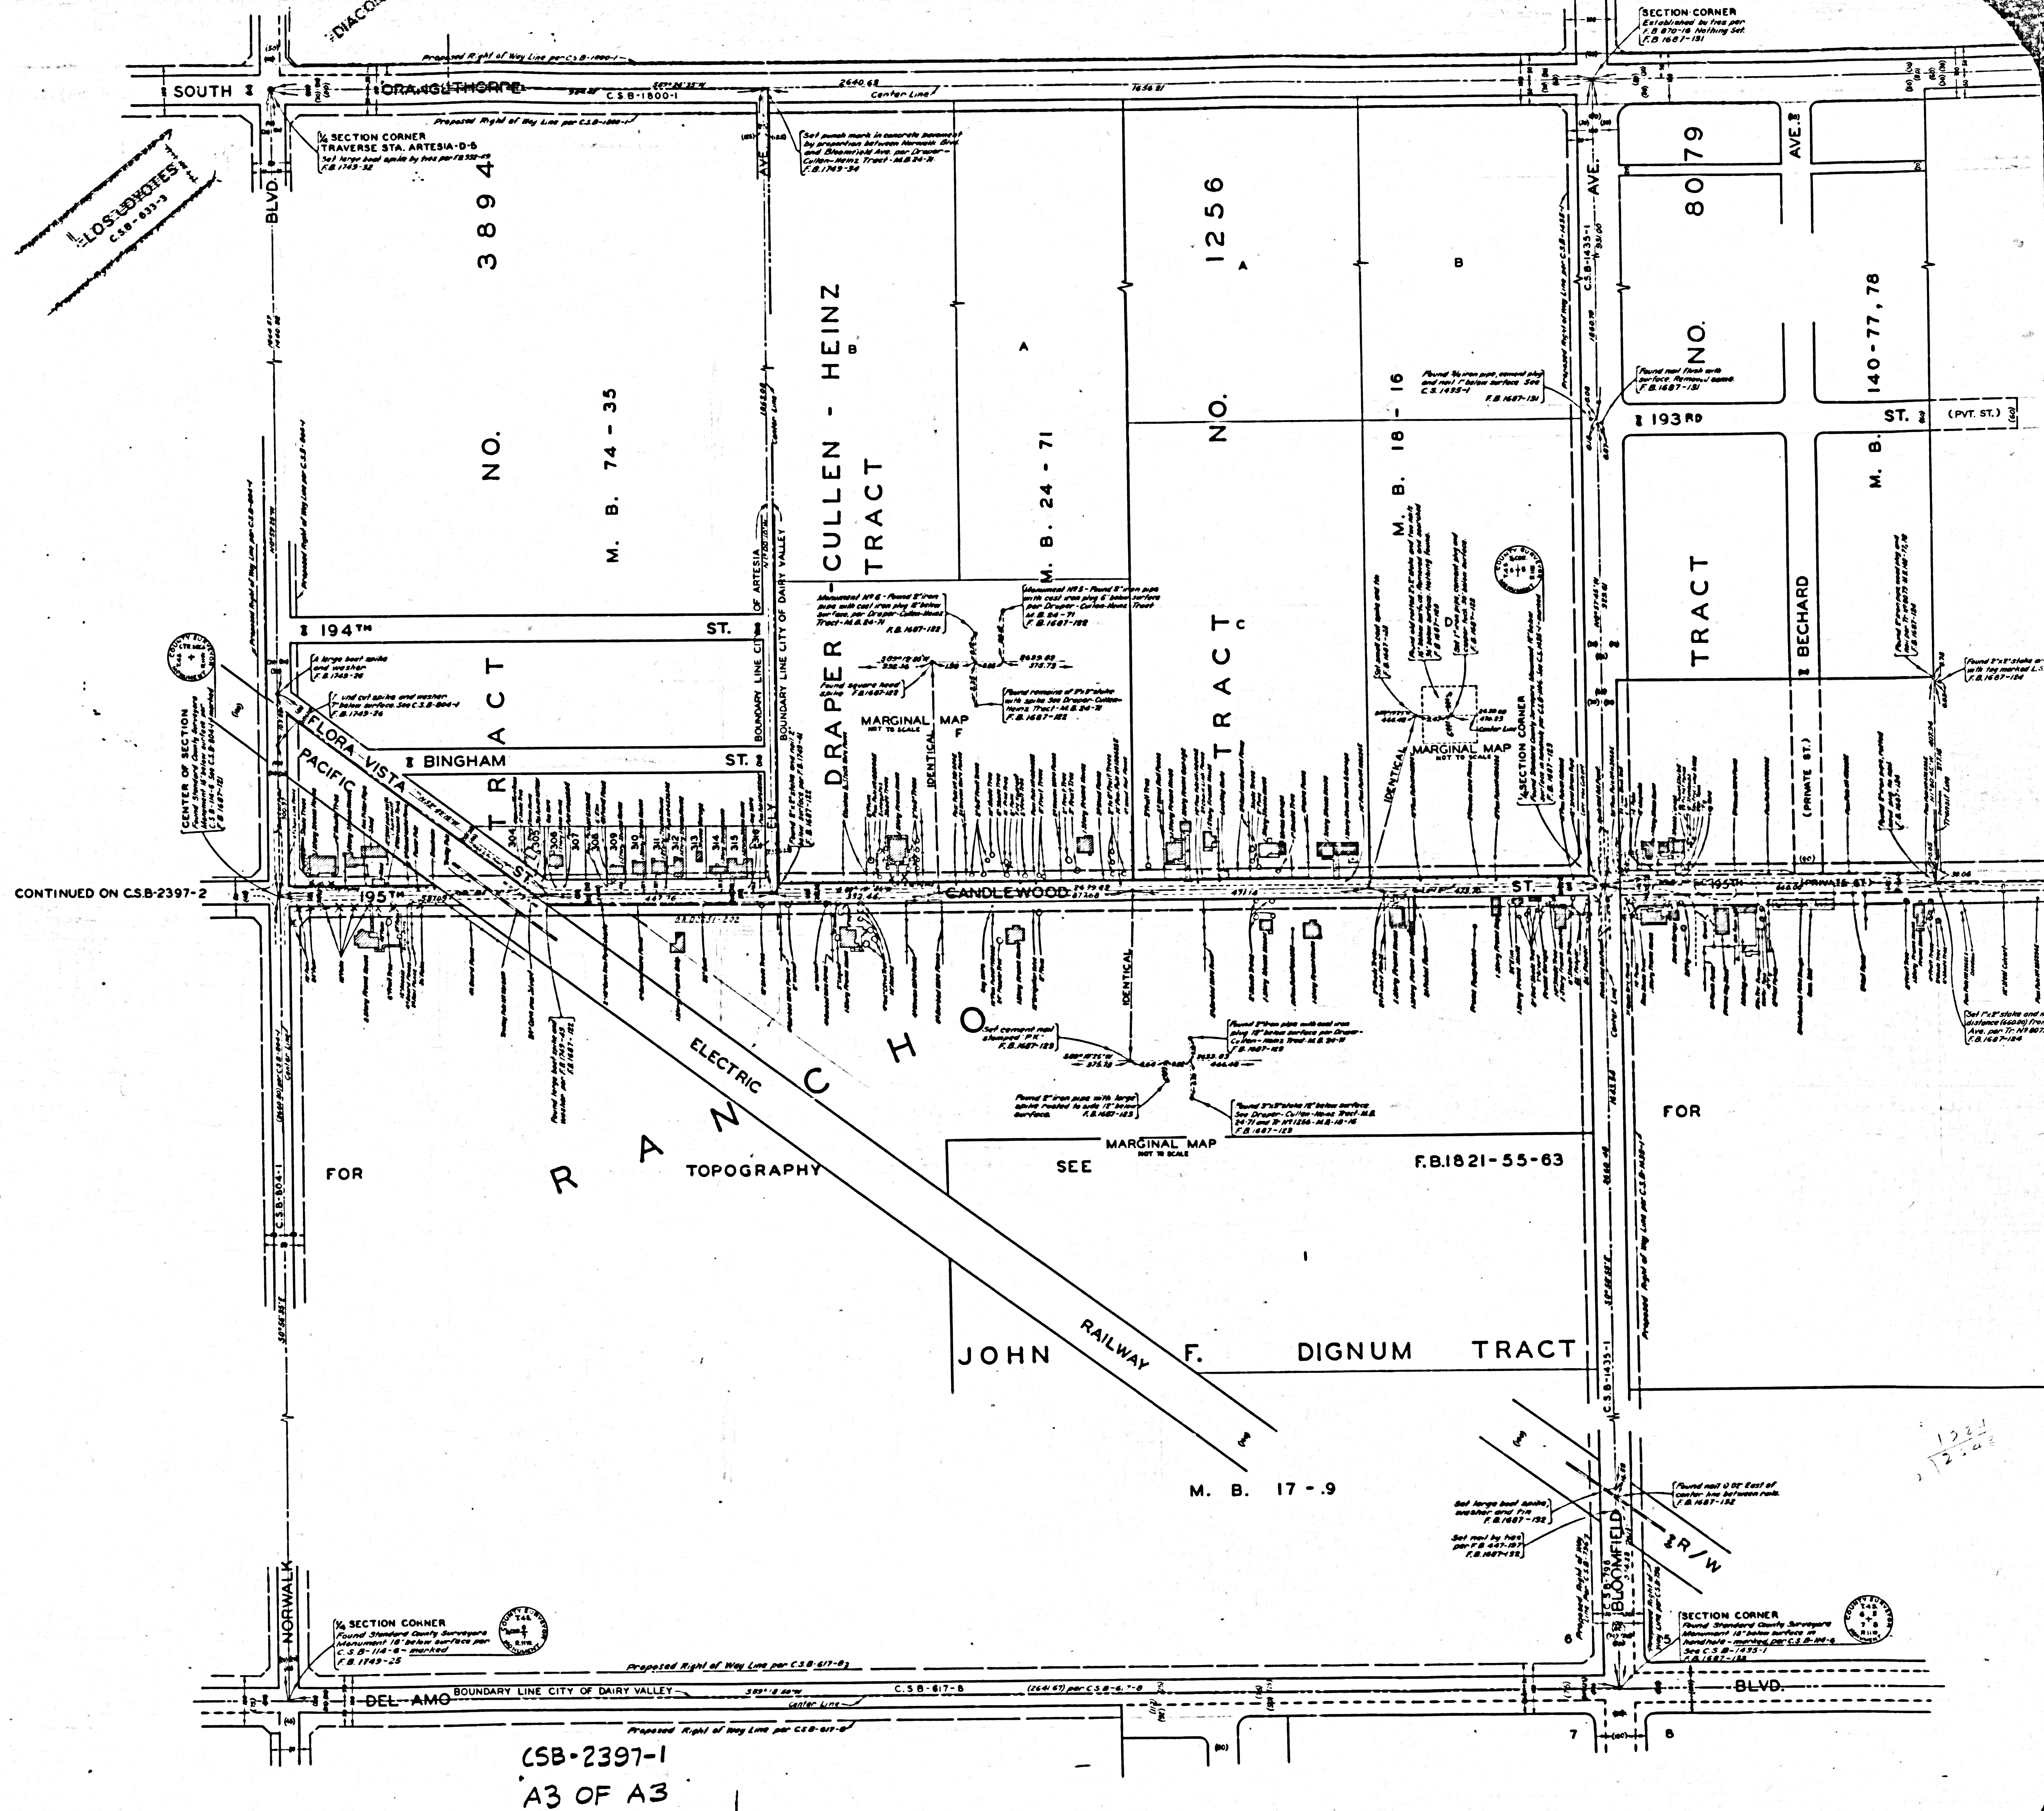

1221
2.4