


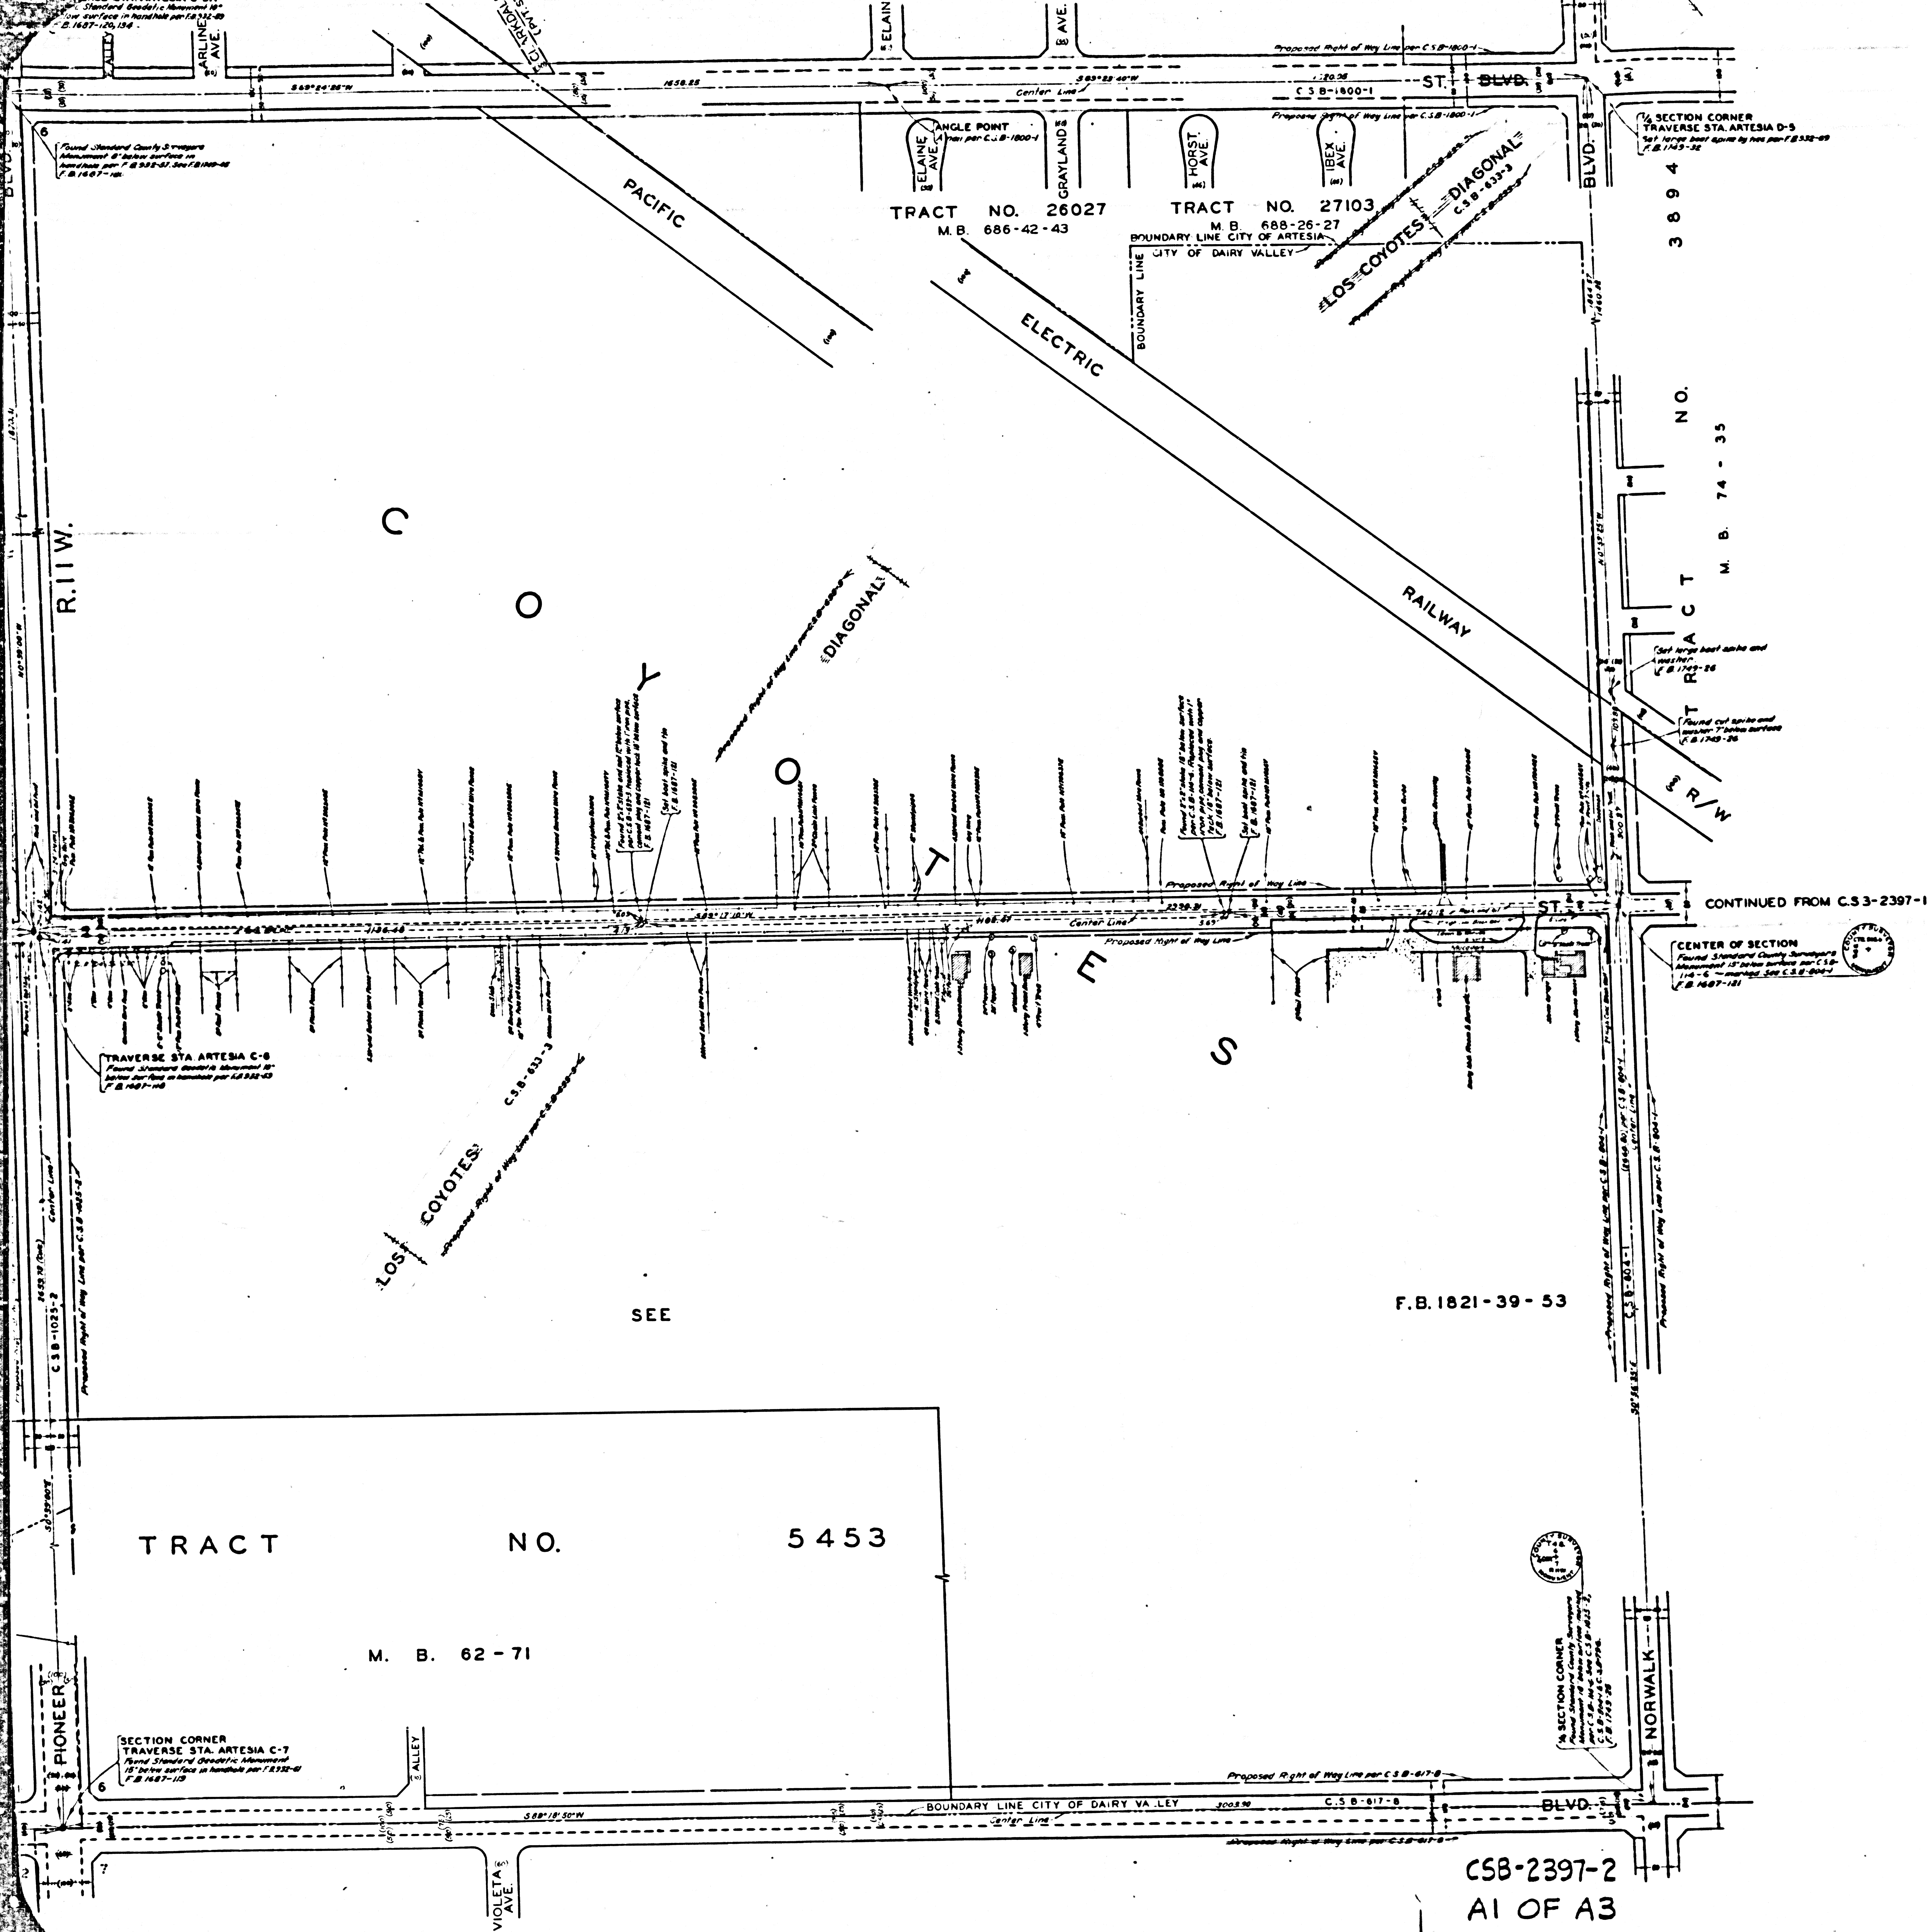






L O S

P. - I - 493 - 494

C. S. 5313

C. S. 6282

CRANFORTH-SOUTH






MARGINAL MAP  
NOT TO SCALE

L. S. 16-22

F. B. 1821 - 30-38

FOR

TOPOGRAPHY

TRACT

M. B. 62

TRACT NO. 20411

E. JERSEY AVE.

M. B. 64-9-13

LOS COYOTES BLVD


PIONEER

DEL AMO

C. S. B-617-8

36° 20' 25" W

045.02





CSB-2397-2




