


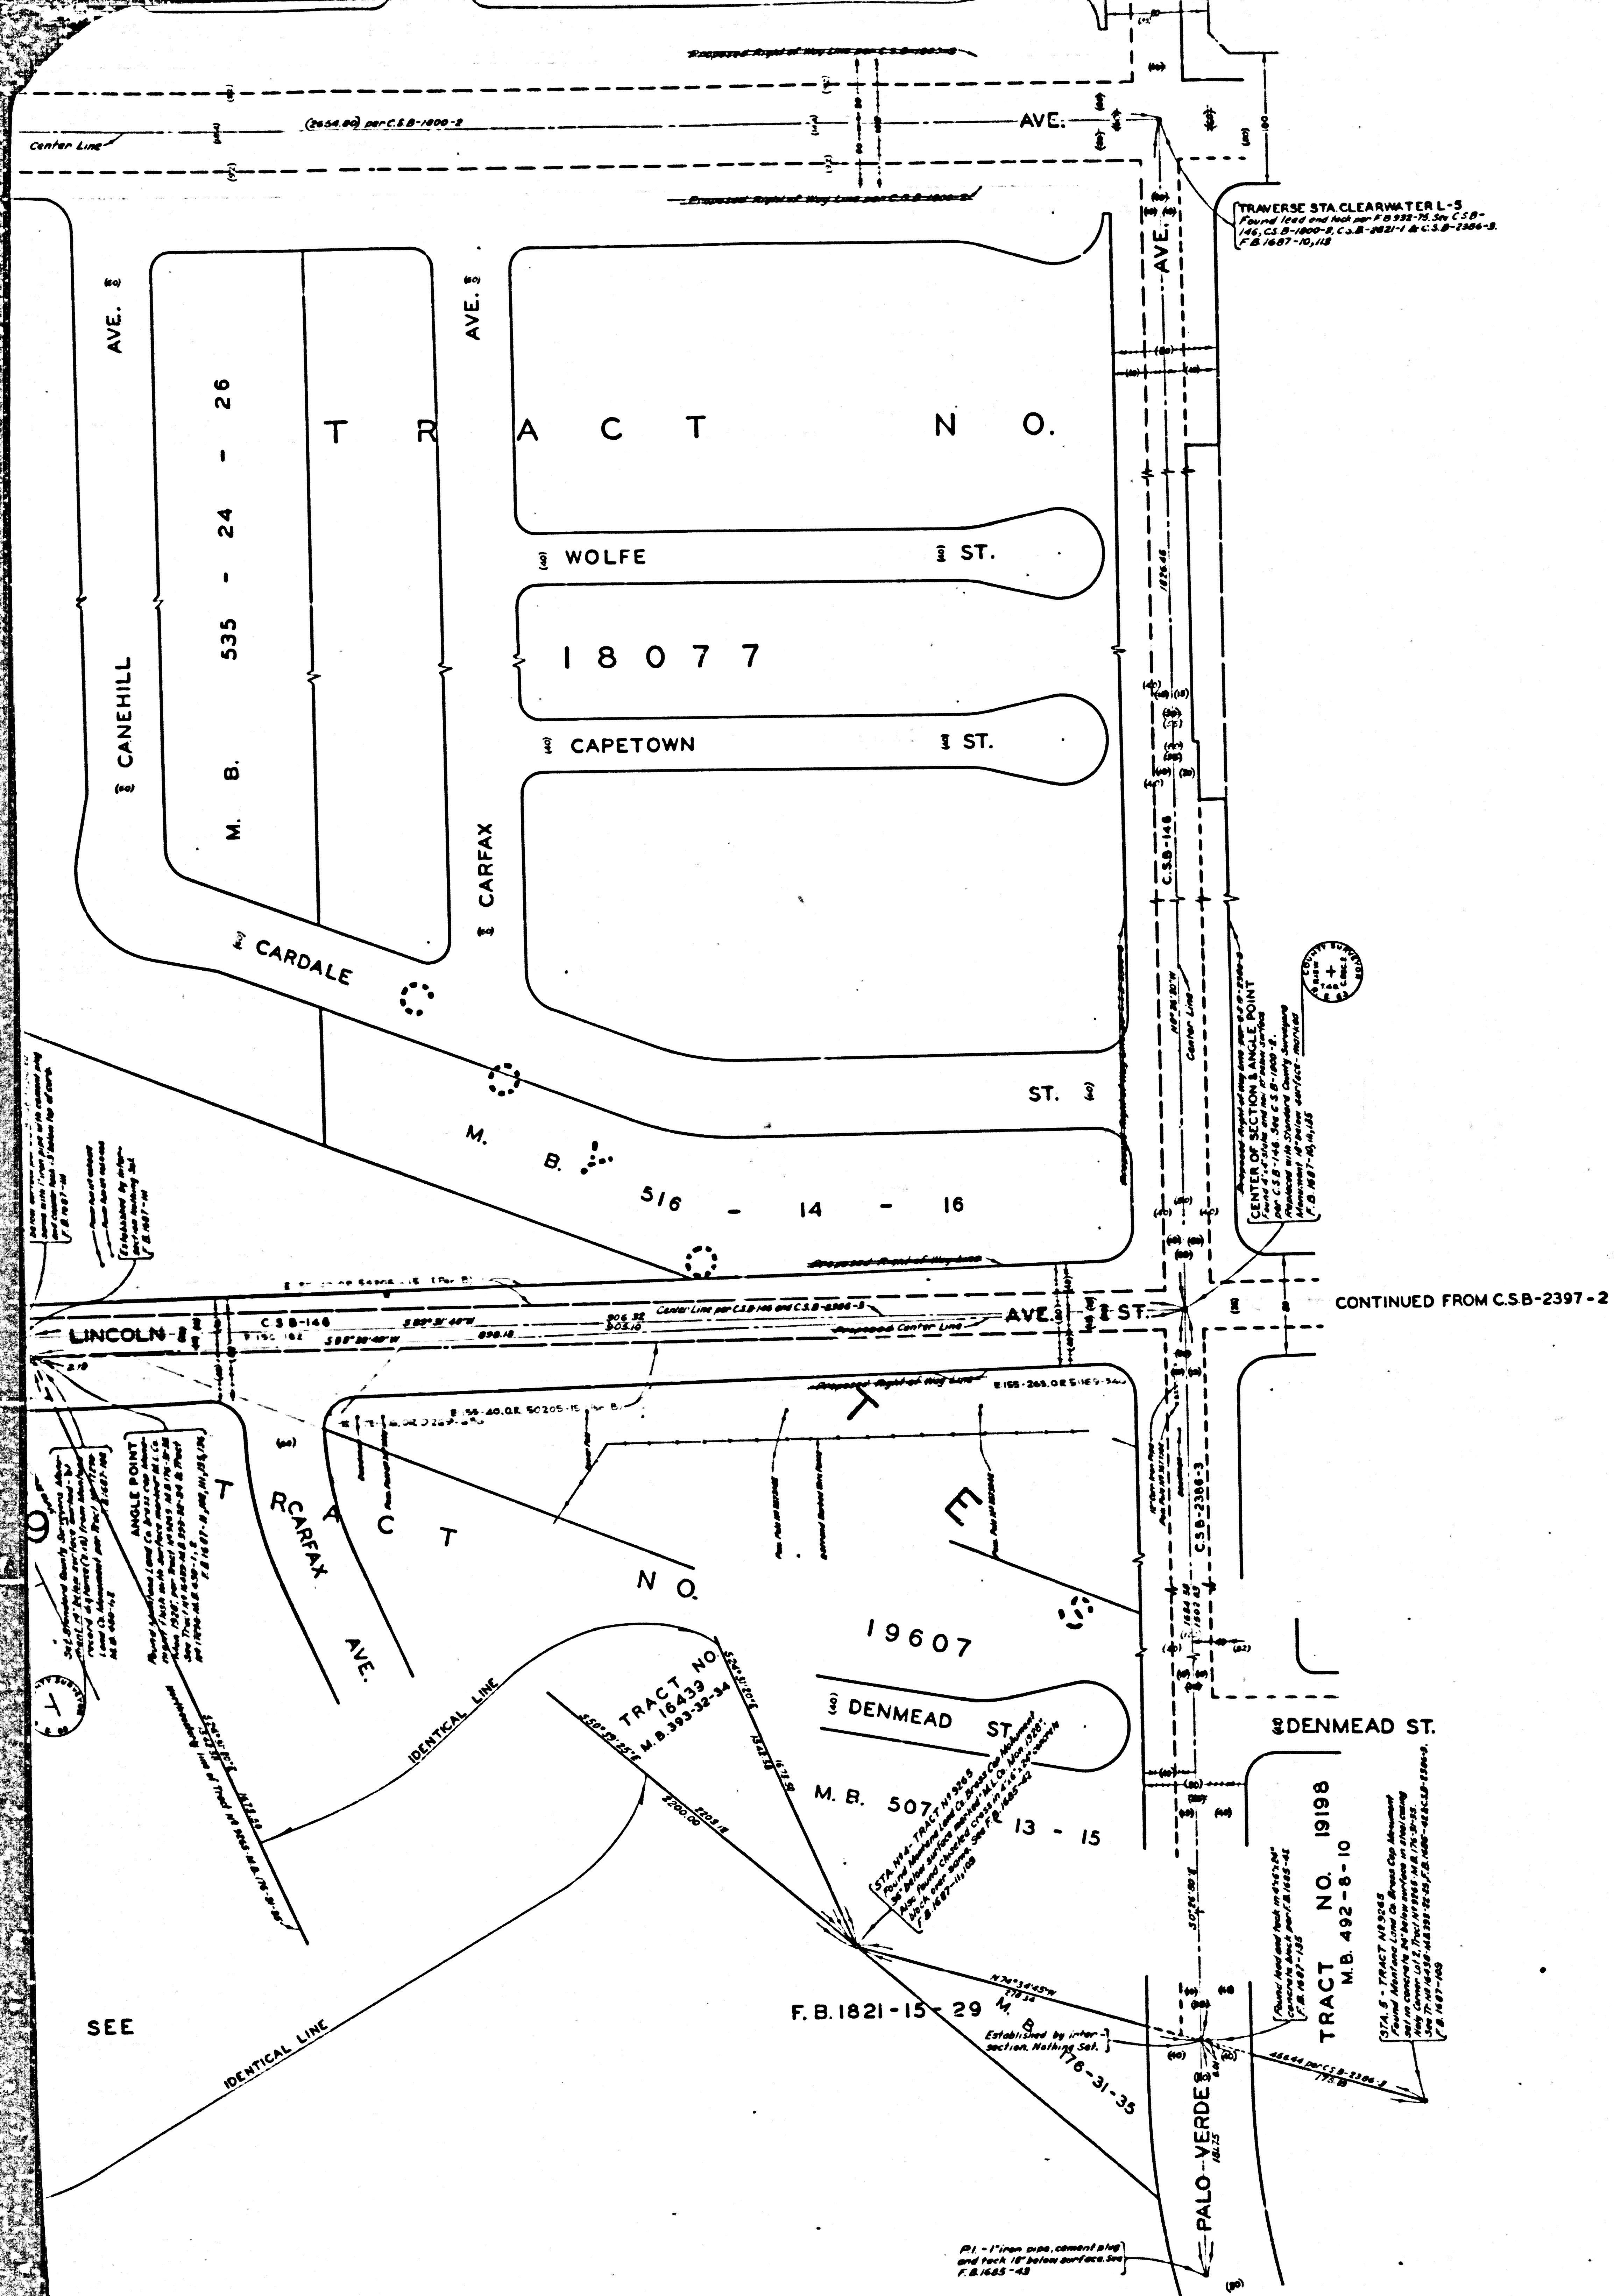

COUNTY OF LOS ANGELES
 MAP OF
CANDLEWOOD STREET
 FROM
 SHOEMAKER AVENUE
 TO
 CHERRY AVENUE
 COUNTY SURVEYORS MAP NO. B-2397
 SHEET NO. 3 OF 4 SHEETS
 SCALE: 1 INCH = 50 FT.


JOB NUMBER 0074.11
 WILLIAM J. FOX-COUNTY SURVEYOR
 SURVEYED JULY 1952 TO MARCH 1953
 SURVEYED ON REQUEST OF THE REGIONAL
 PLANNING COMMISSION UNDER SEC. 79
 ORD. 4099 BY LETTER DATED APRIL 1, 1952
 AND BY BOARD ORDER DATED DEC. 11, 1951
 BEARINGS ARE BASED ON THE CALIFORNIA
 COORDINATE SYSTEM ZONE 7 PER ACT 8351
 GENERAL LAWS SEE C.S. 9423
 F.B. 1887-3-250 & F.B. 1821-7-68
 FIELD WORK BY R.J. MITCHELL
 OFFICE WORK BY R.L. GREEN
 CHECKED BY D.M. FINLEY


NOTE: ALL CORNER CUT-OFFS CONFORM TO
 SUBDIVISION STANDARDS UNLESS OTHERWISE
 NOTED.
 I.M. 31

Revised March 1964 by G.L.L.


C.S.B-2397-3
 A1 OF A5

SHEET NO. 3 OF 4 SHEETS
 COUNTY SURVEYORS MAP NO. B-2397

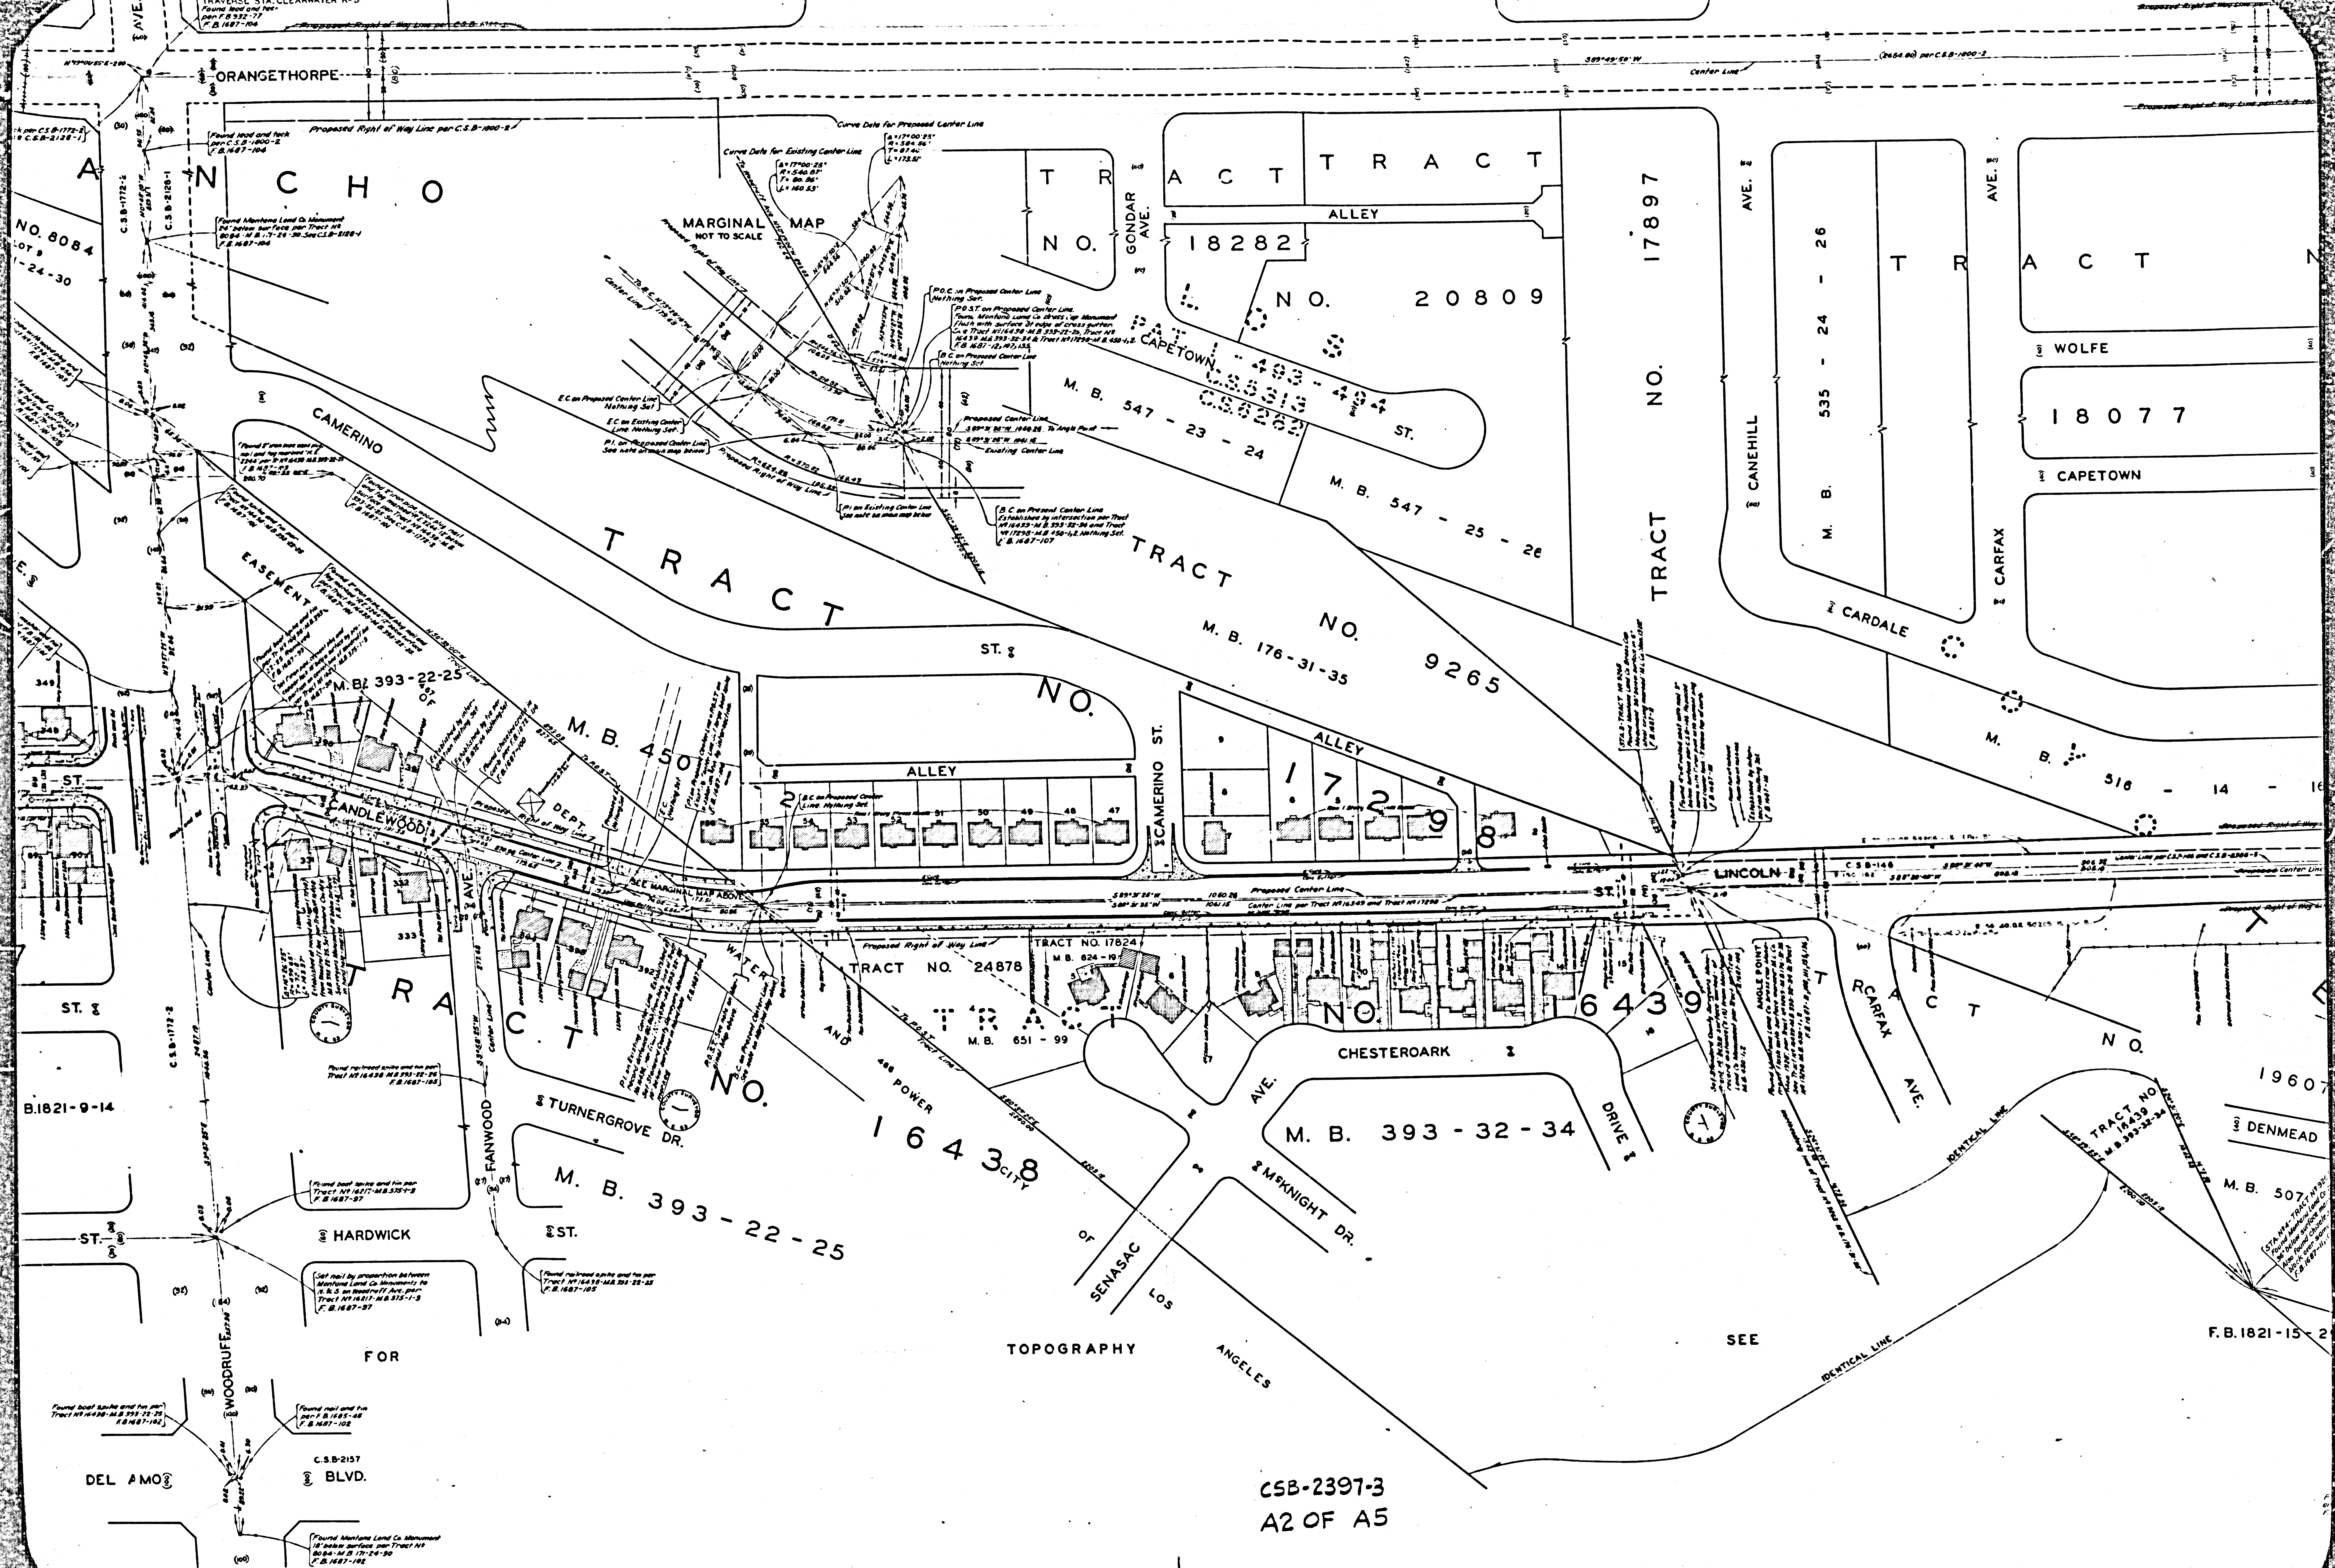

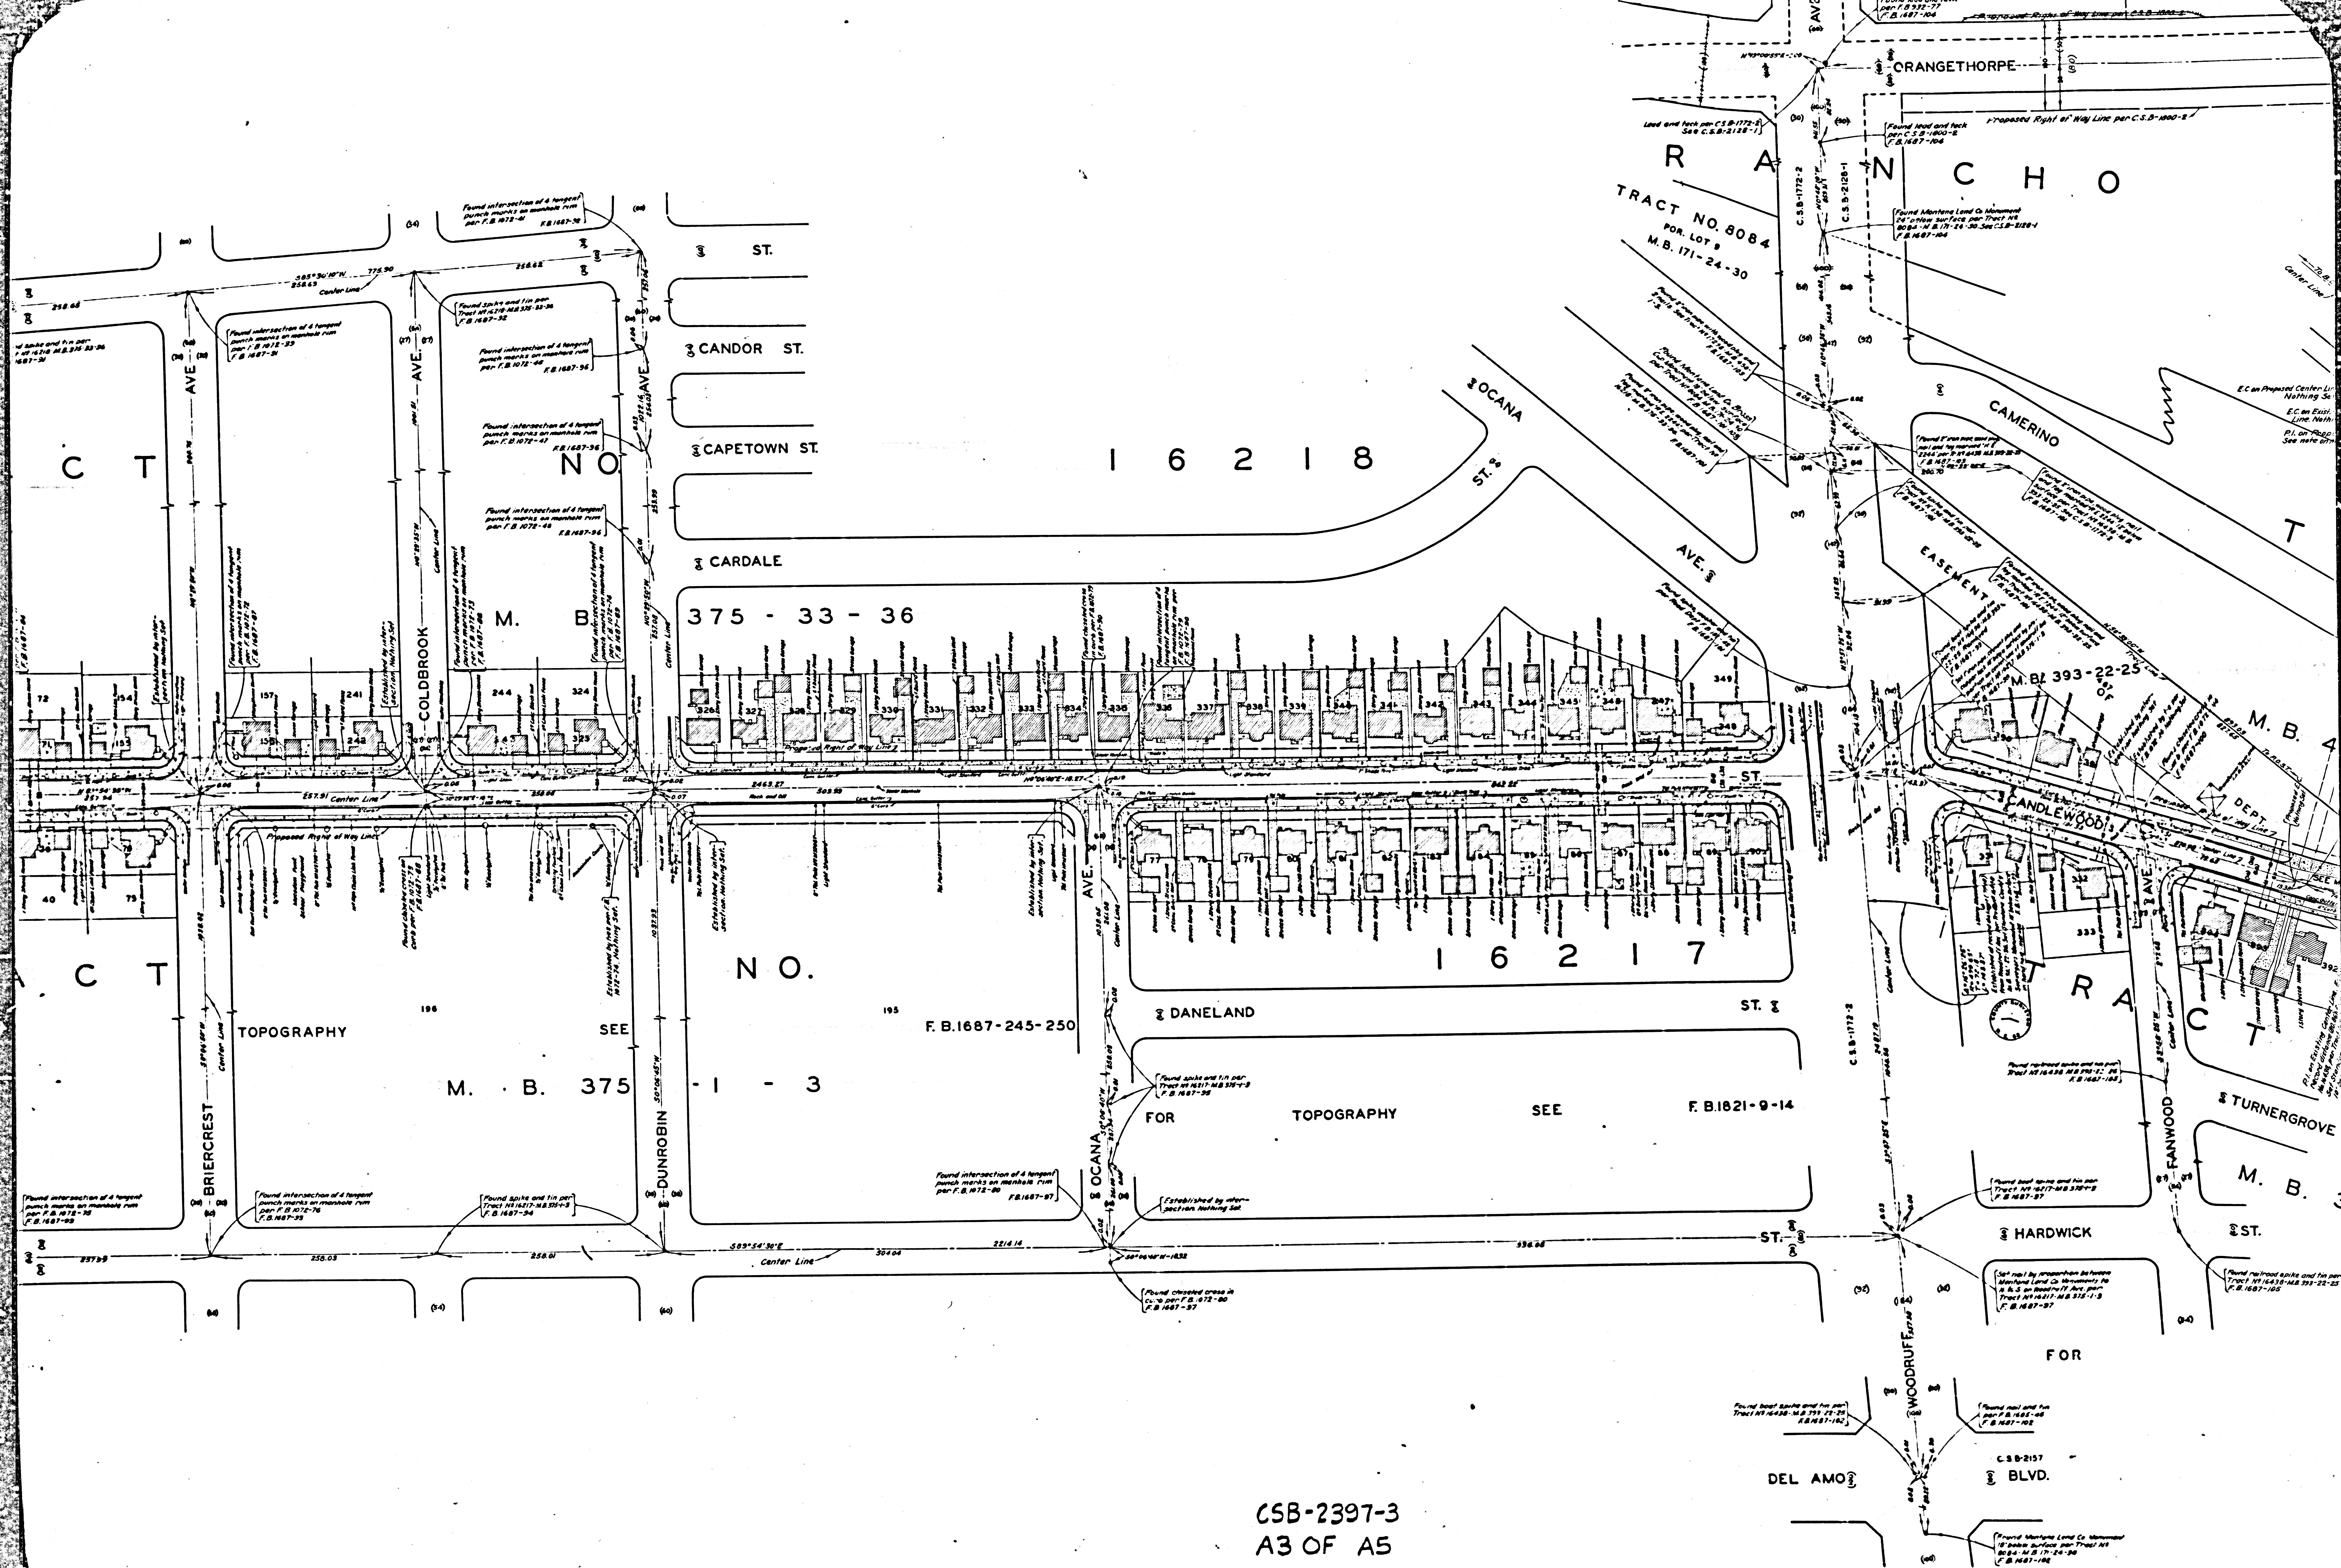

CSB-2397-3
A3 OF A5

 

CSB-2397-3
A4 OF A5

