


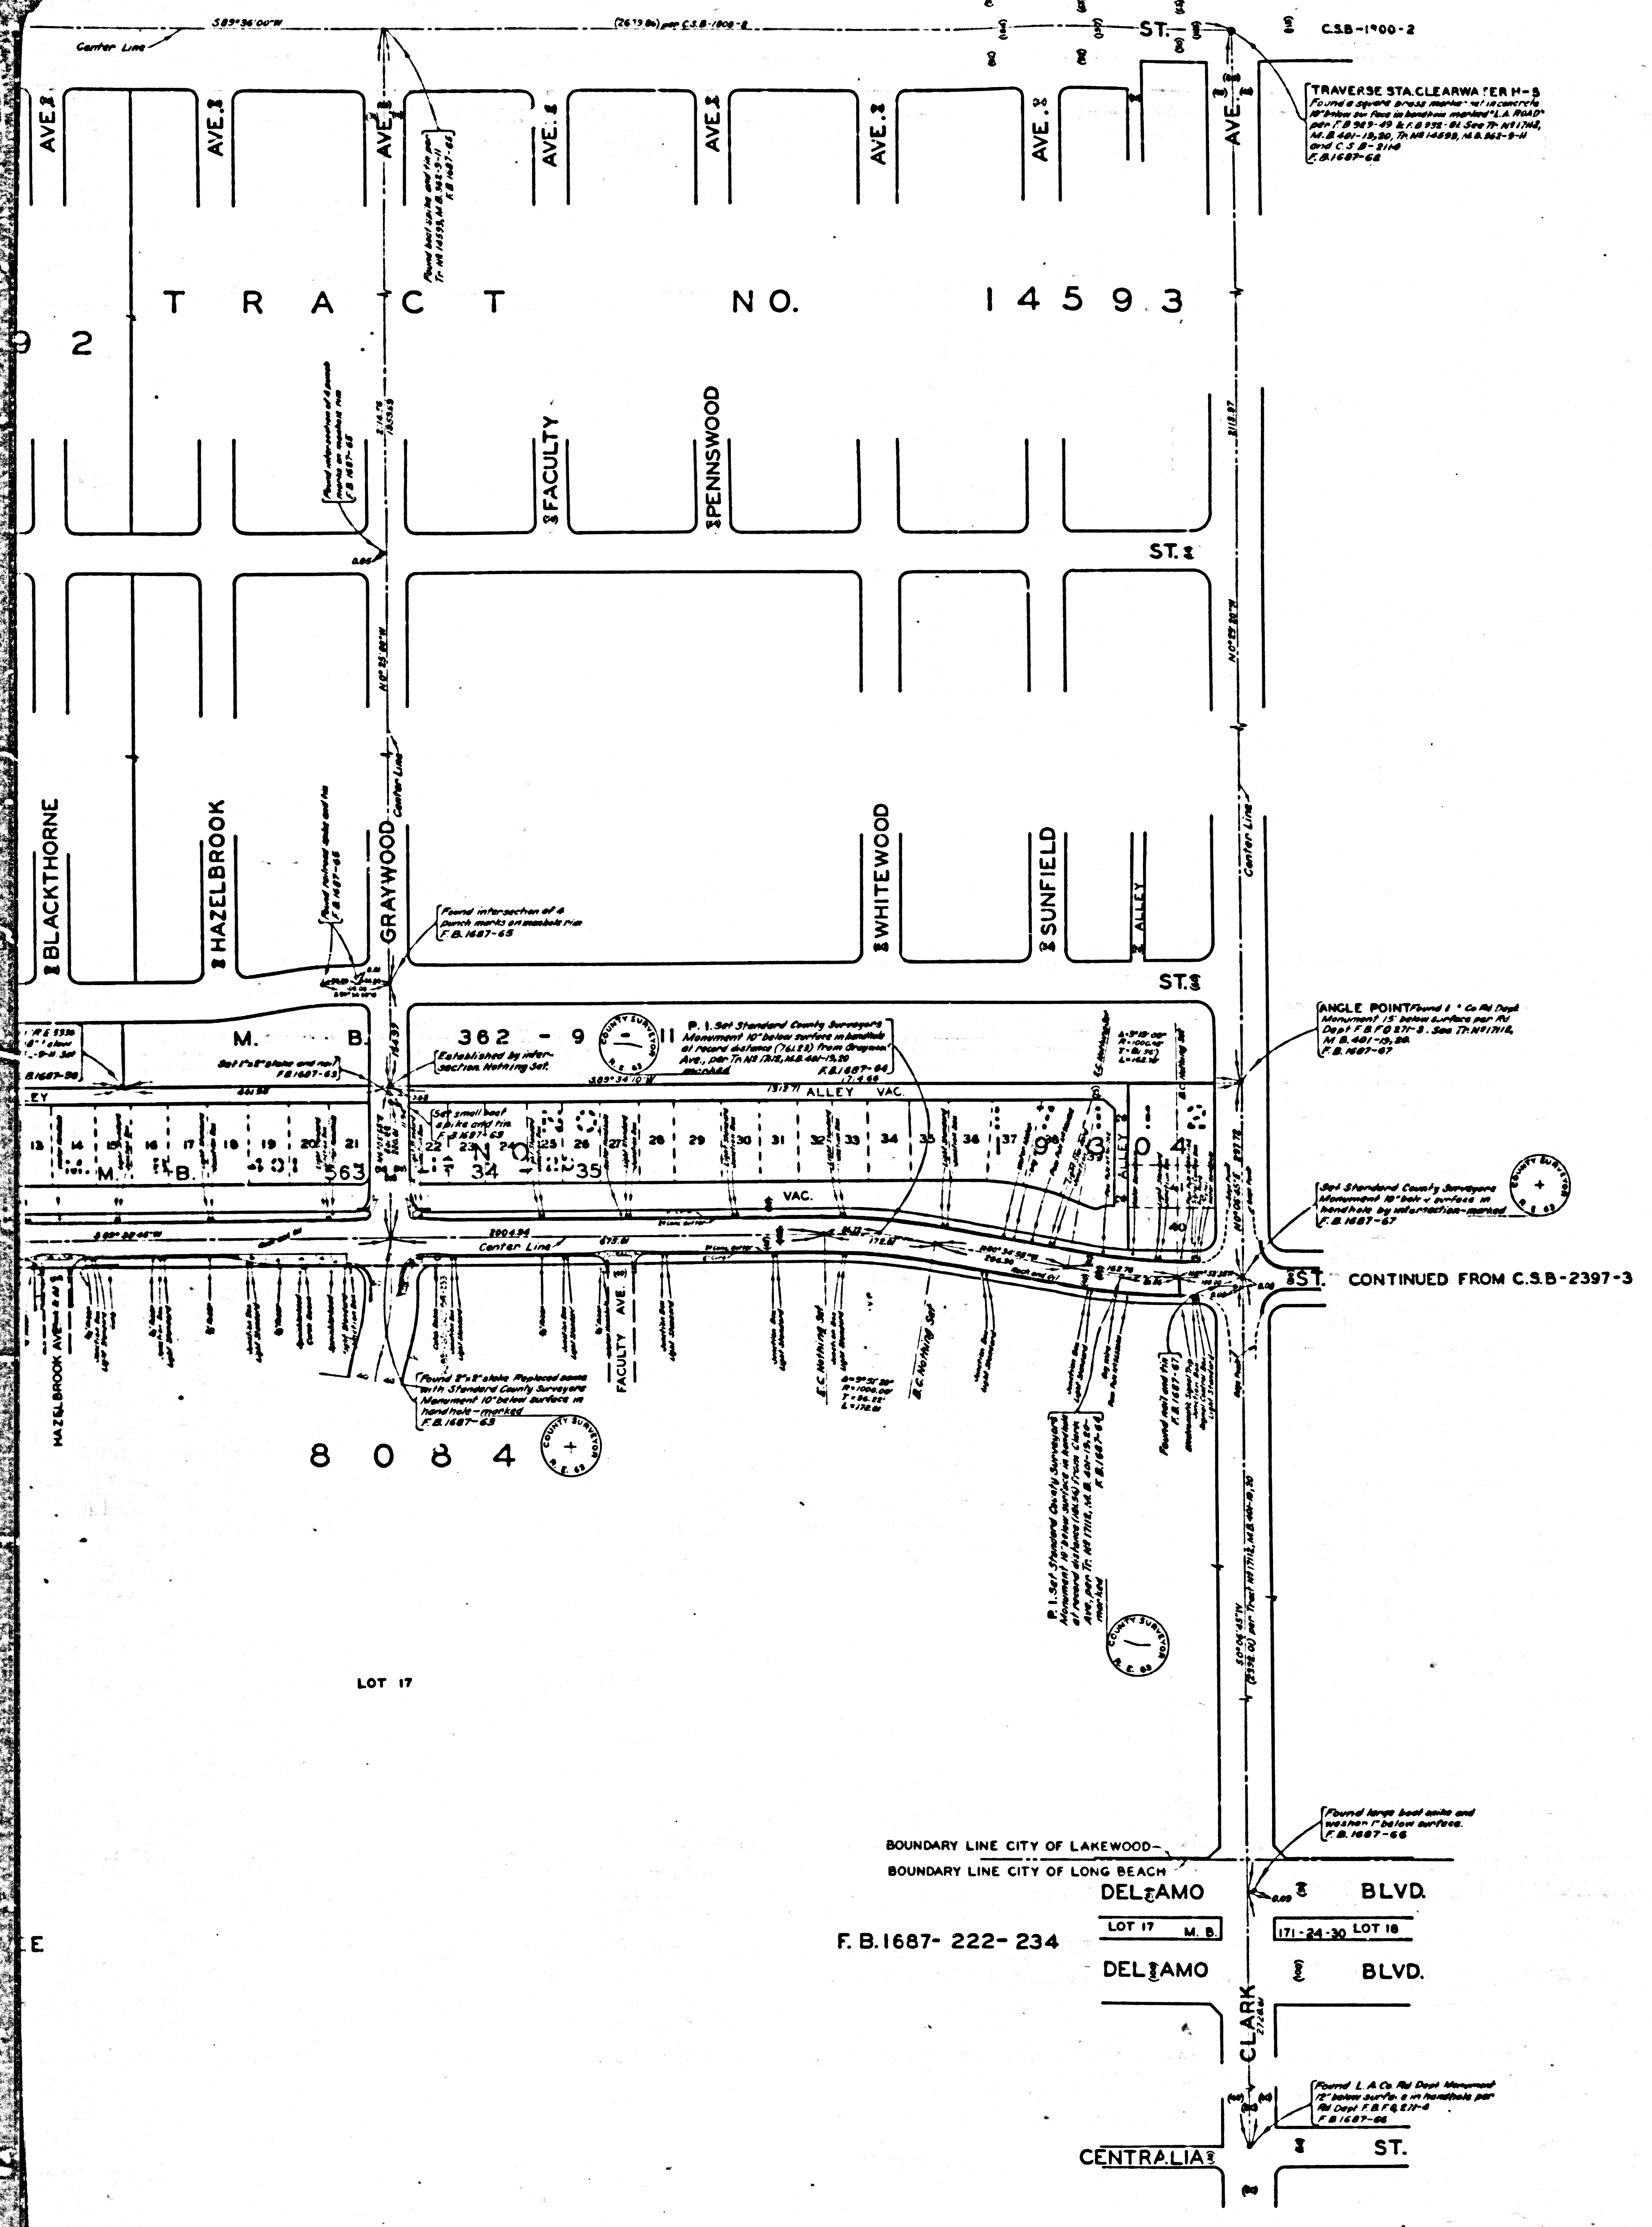



COUNTY OF LOS ANGELES
MAP OF
CANDLEWOOD STREET
FROM
SHOEMAKER AVENUE
TO
CHERRY AVENUE
COUNTY SURVEYORS MAP NO. B-2397
SHEET NO. 4 OF 4 SHEETS
SCALE: 1 INCH = 100 FT.

JOB NUMBER 0074-11
WILLIAM J. FOX - COUNTY SURVEYOR

C58-2397-4
A1 OF A4

SHEET NO. 4 OF 4 SHEETS

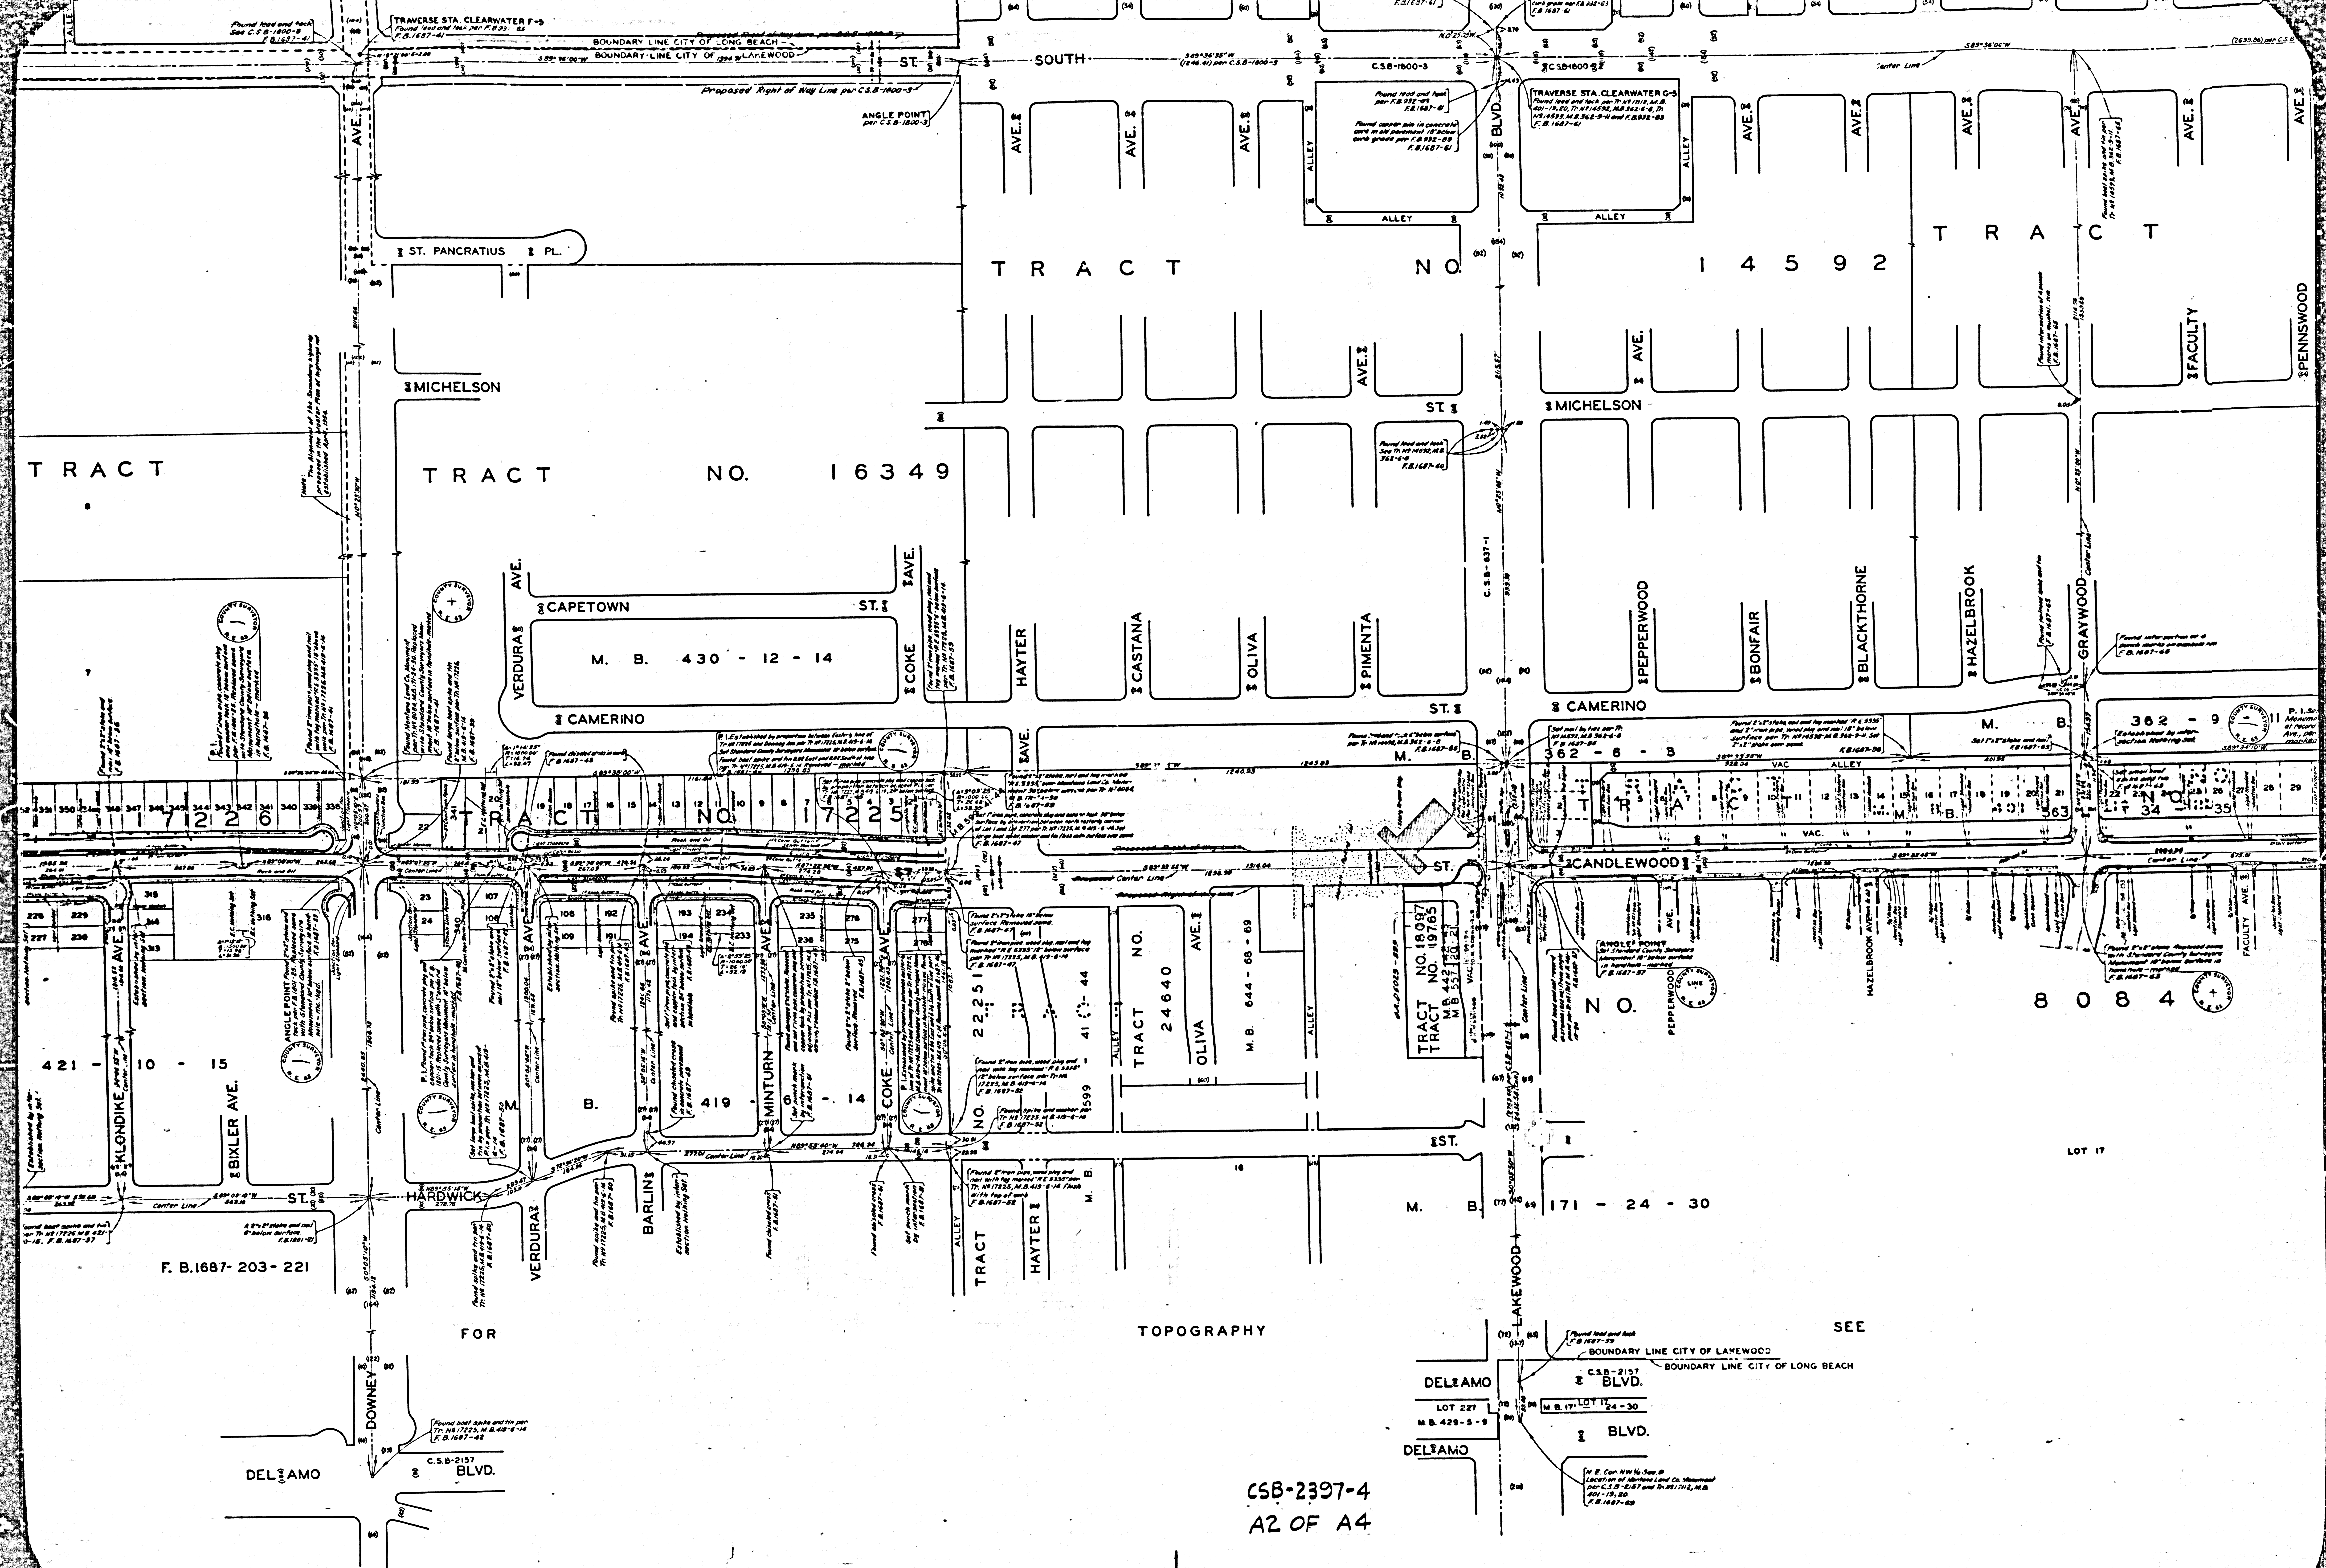

 




TRACT

TRACT

TRACT

TRACT NO. 22213




TRACT

TRACT

