
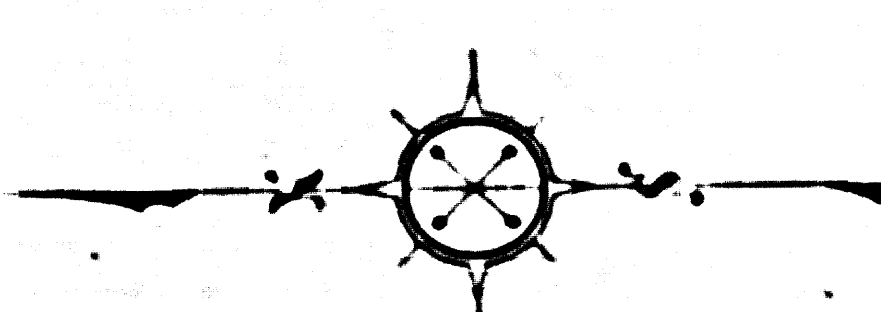


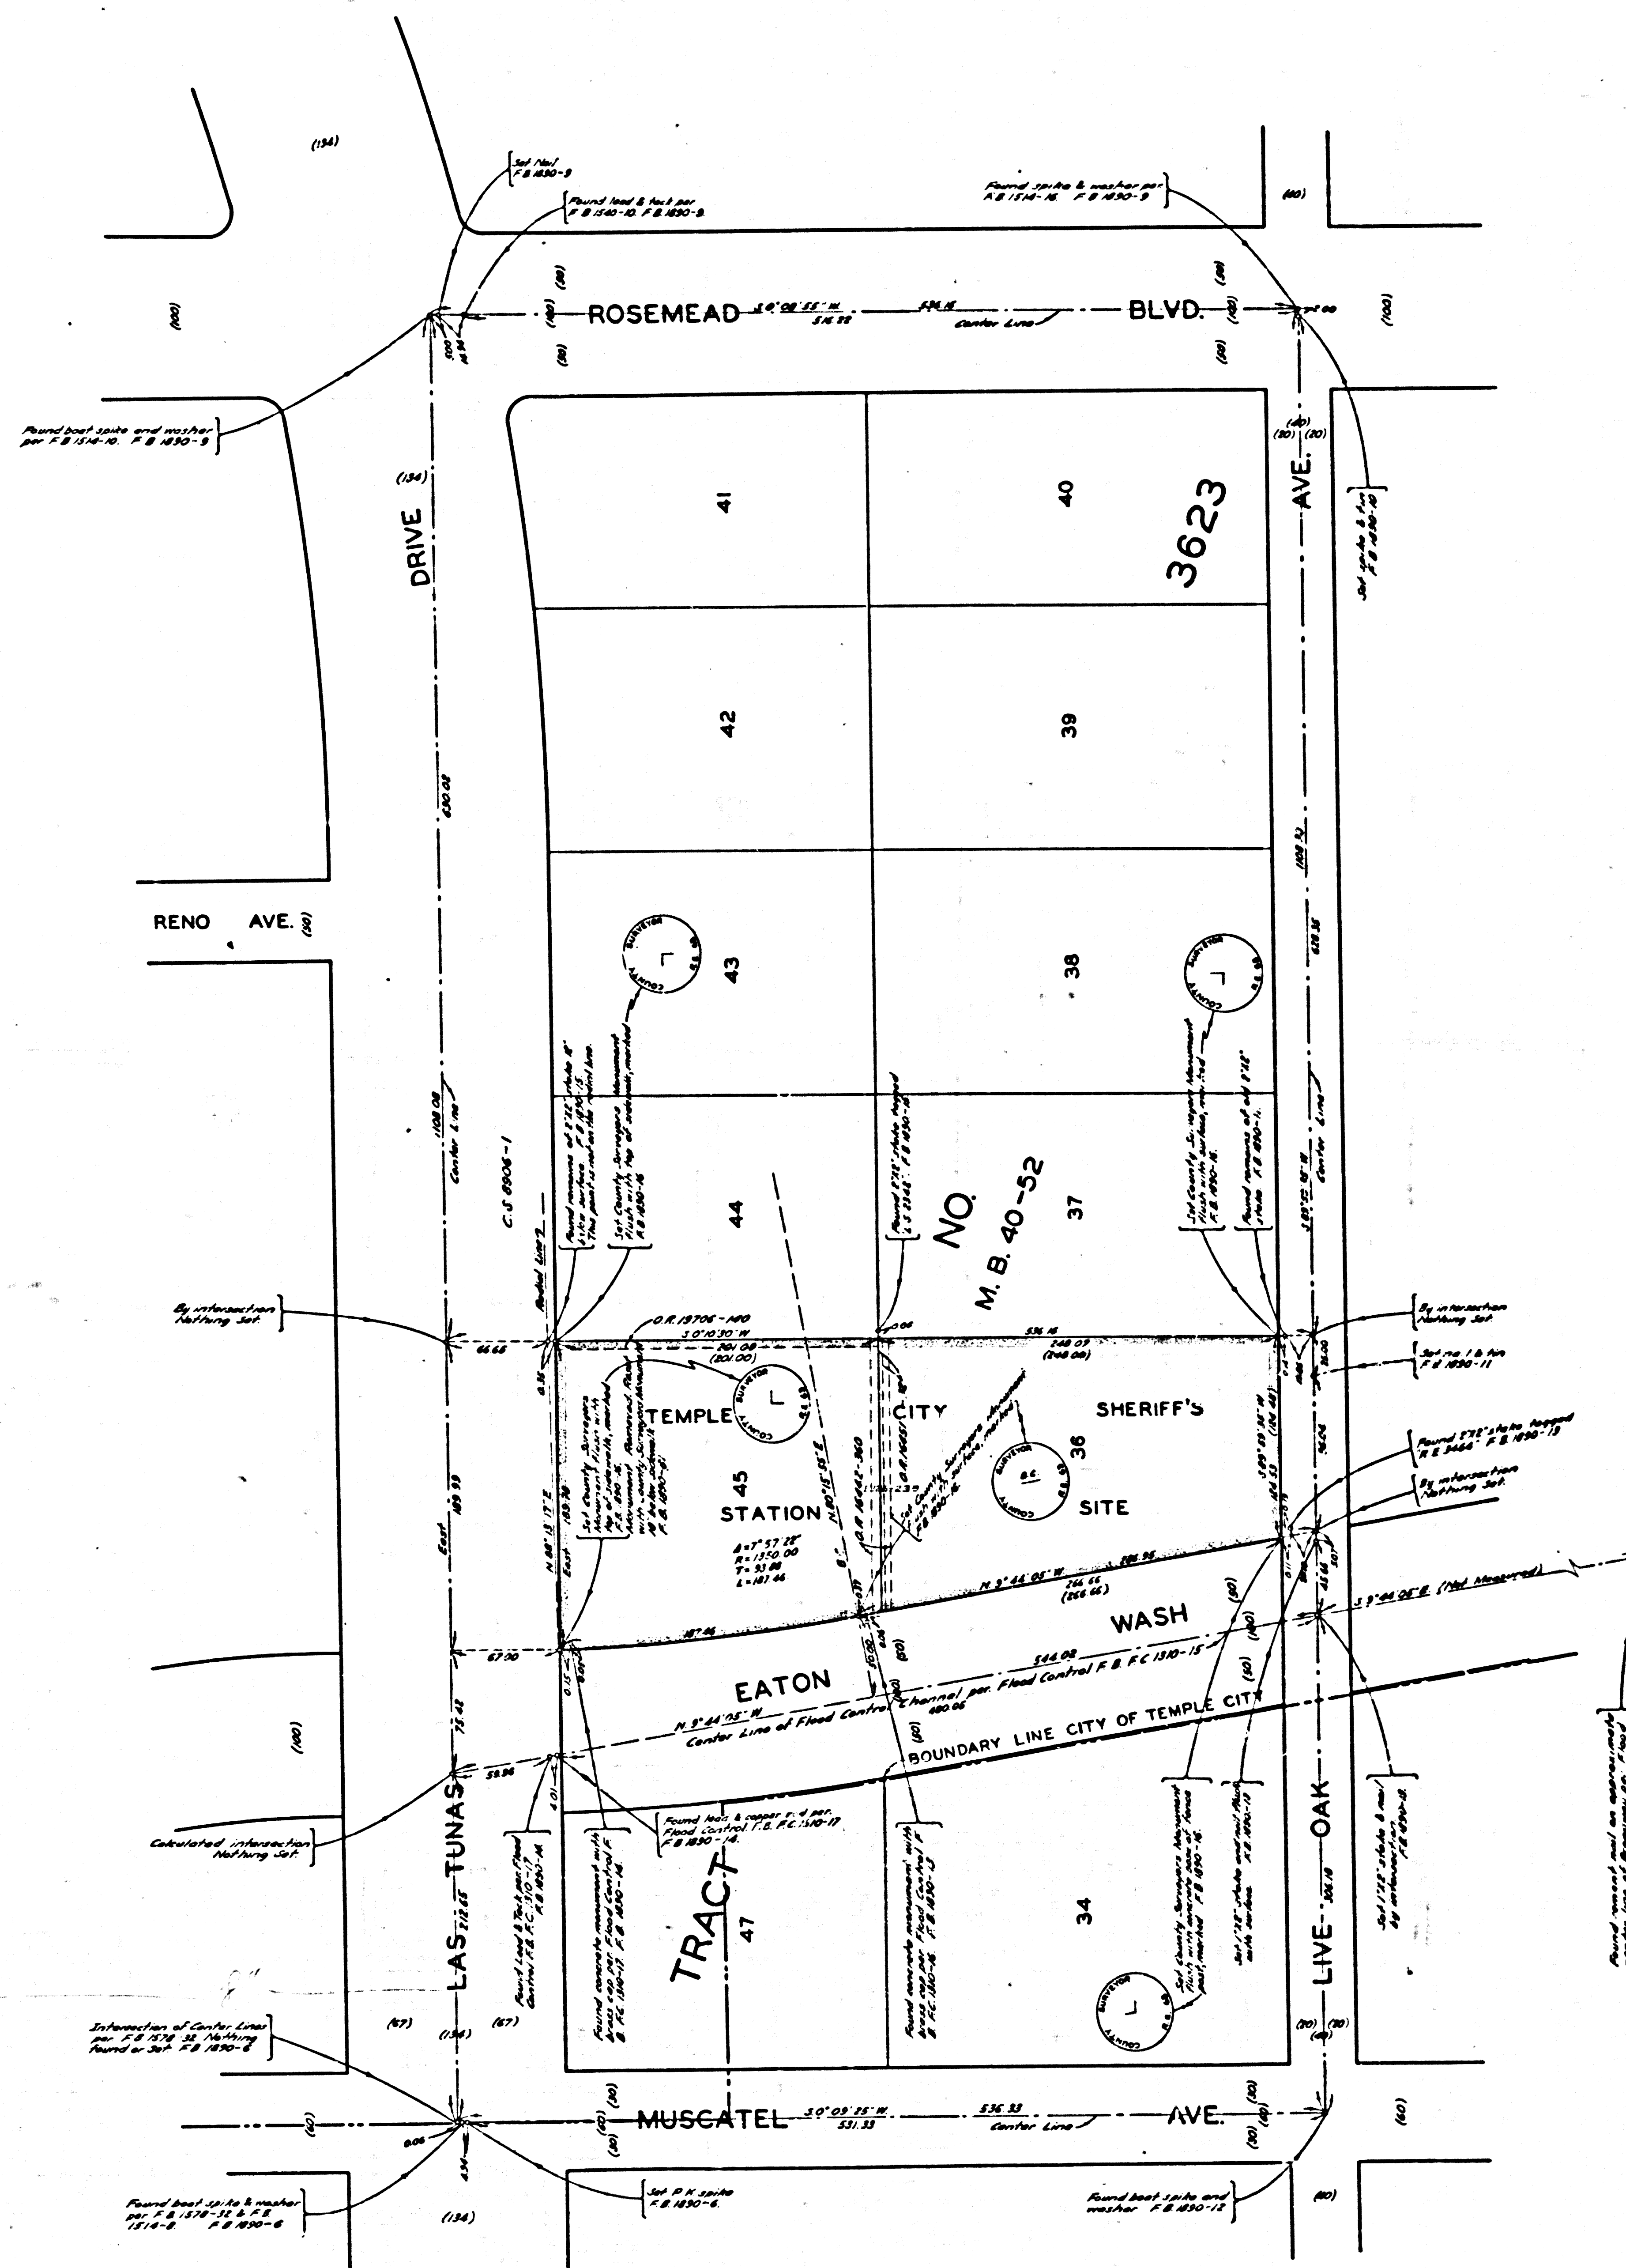


**MARGINAL MAP
SHOWING
TOPOGRAPHY**

SCALE: 1 INCH=20 FEET

FIELD WORK BY R. J. MITCHELL
OFFICE WORK BY T. H. BURNS
CHECKED BY C. J. GALLI
FIELD BOOK 1890

DATUM - MEAN SEA LEVEL
ELEVATIONS SHOWN HEREON ARE BASED
UPON LINE 19 OF THE 1952 ADJUSTMENT
OF LOS ANGELES COUNTY PRECISE LEVEL
NET

Revised Drain Plan 6-13-54 Wm. Linn
Catch Basin 1-28-59 T. H. Burns
Elevs Changed

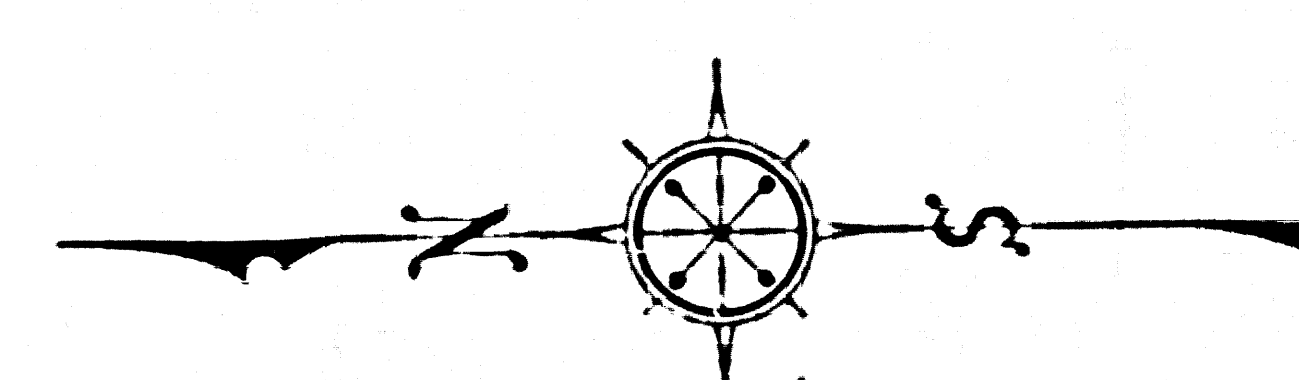

COUNTY OF LOS ANGELES
MAP OF
TEMPLE CITY SHERIFF'S STATION SITE
BEING
LOTS 36 & 45 OF TRACT NO. 3623
M. B. 40-52
COUNTY SURVEYORS MAP N2B-2398
SCALE: 1 INCH = 50 FT.

JOB NUMBER 8678
WILLIAM J. FOX - COUNTY SURVEYOR
SURVEYED JULY - AUG. 1953
SURVEYED ON REQUEST OF THE COUNTY
ENGINEER BY LETTERS DATED JUNE 1952, 1953
BEARINGS ARE BASED ON THE BEARING OF
LAS TUNAS DRIVE AS SHOWN ON TRACT NO.
3623 M. B. 40-52.


P. B. 1890-S-51
FIELD WORK BY R. J. MITCHELL
OFFICE WORK BY K. R. M. PHERSON
T. H. BURNS
CHECKED BY K. R. M. PHERSON
C. J. GALLI

Remarks: Added May 1954 - T.H.B.
City Boundary Added April 1954 - C.J.

INDEX 44


86CS-B ON 94M PROYCTARUC YTHUOC

CONMIL SURVEYORS MAP 110 B-5398

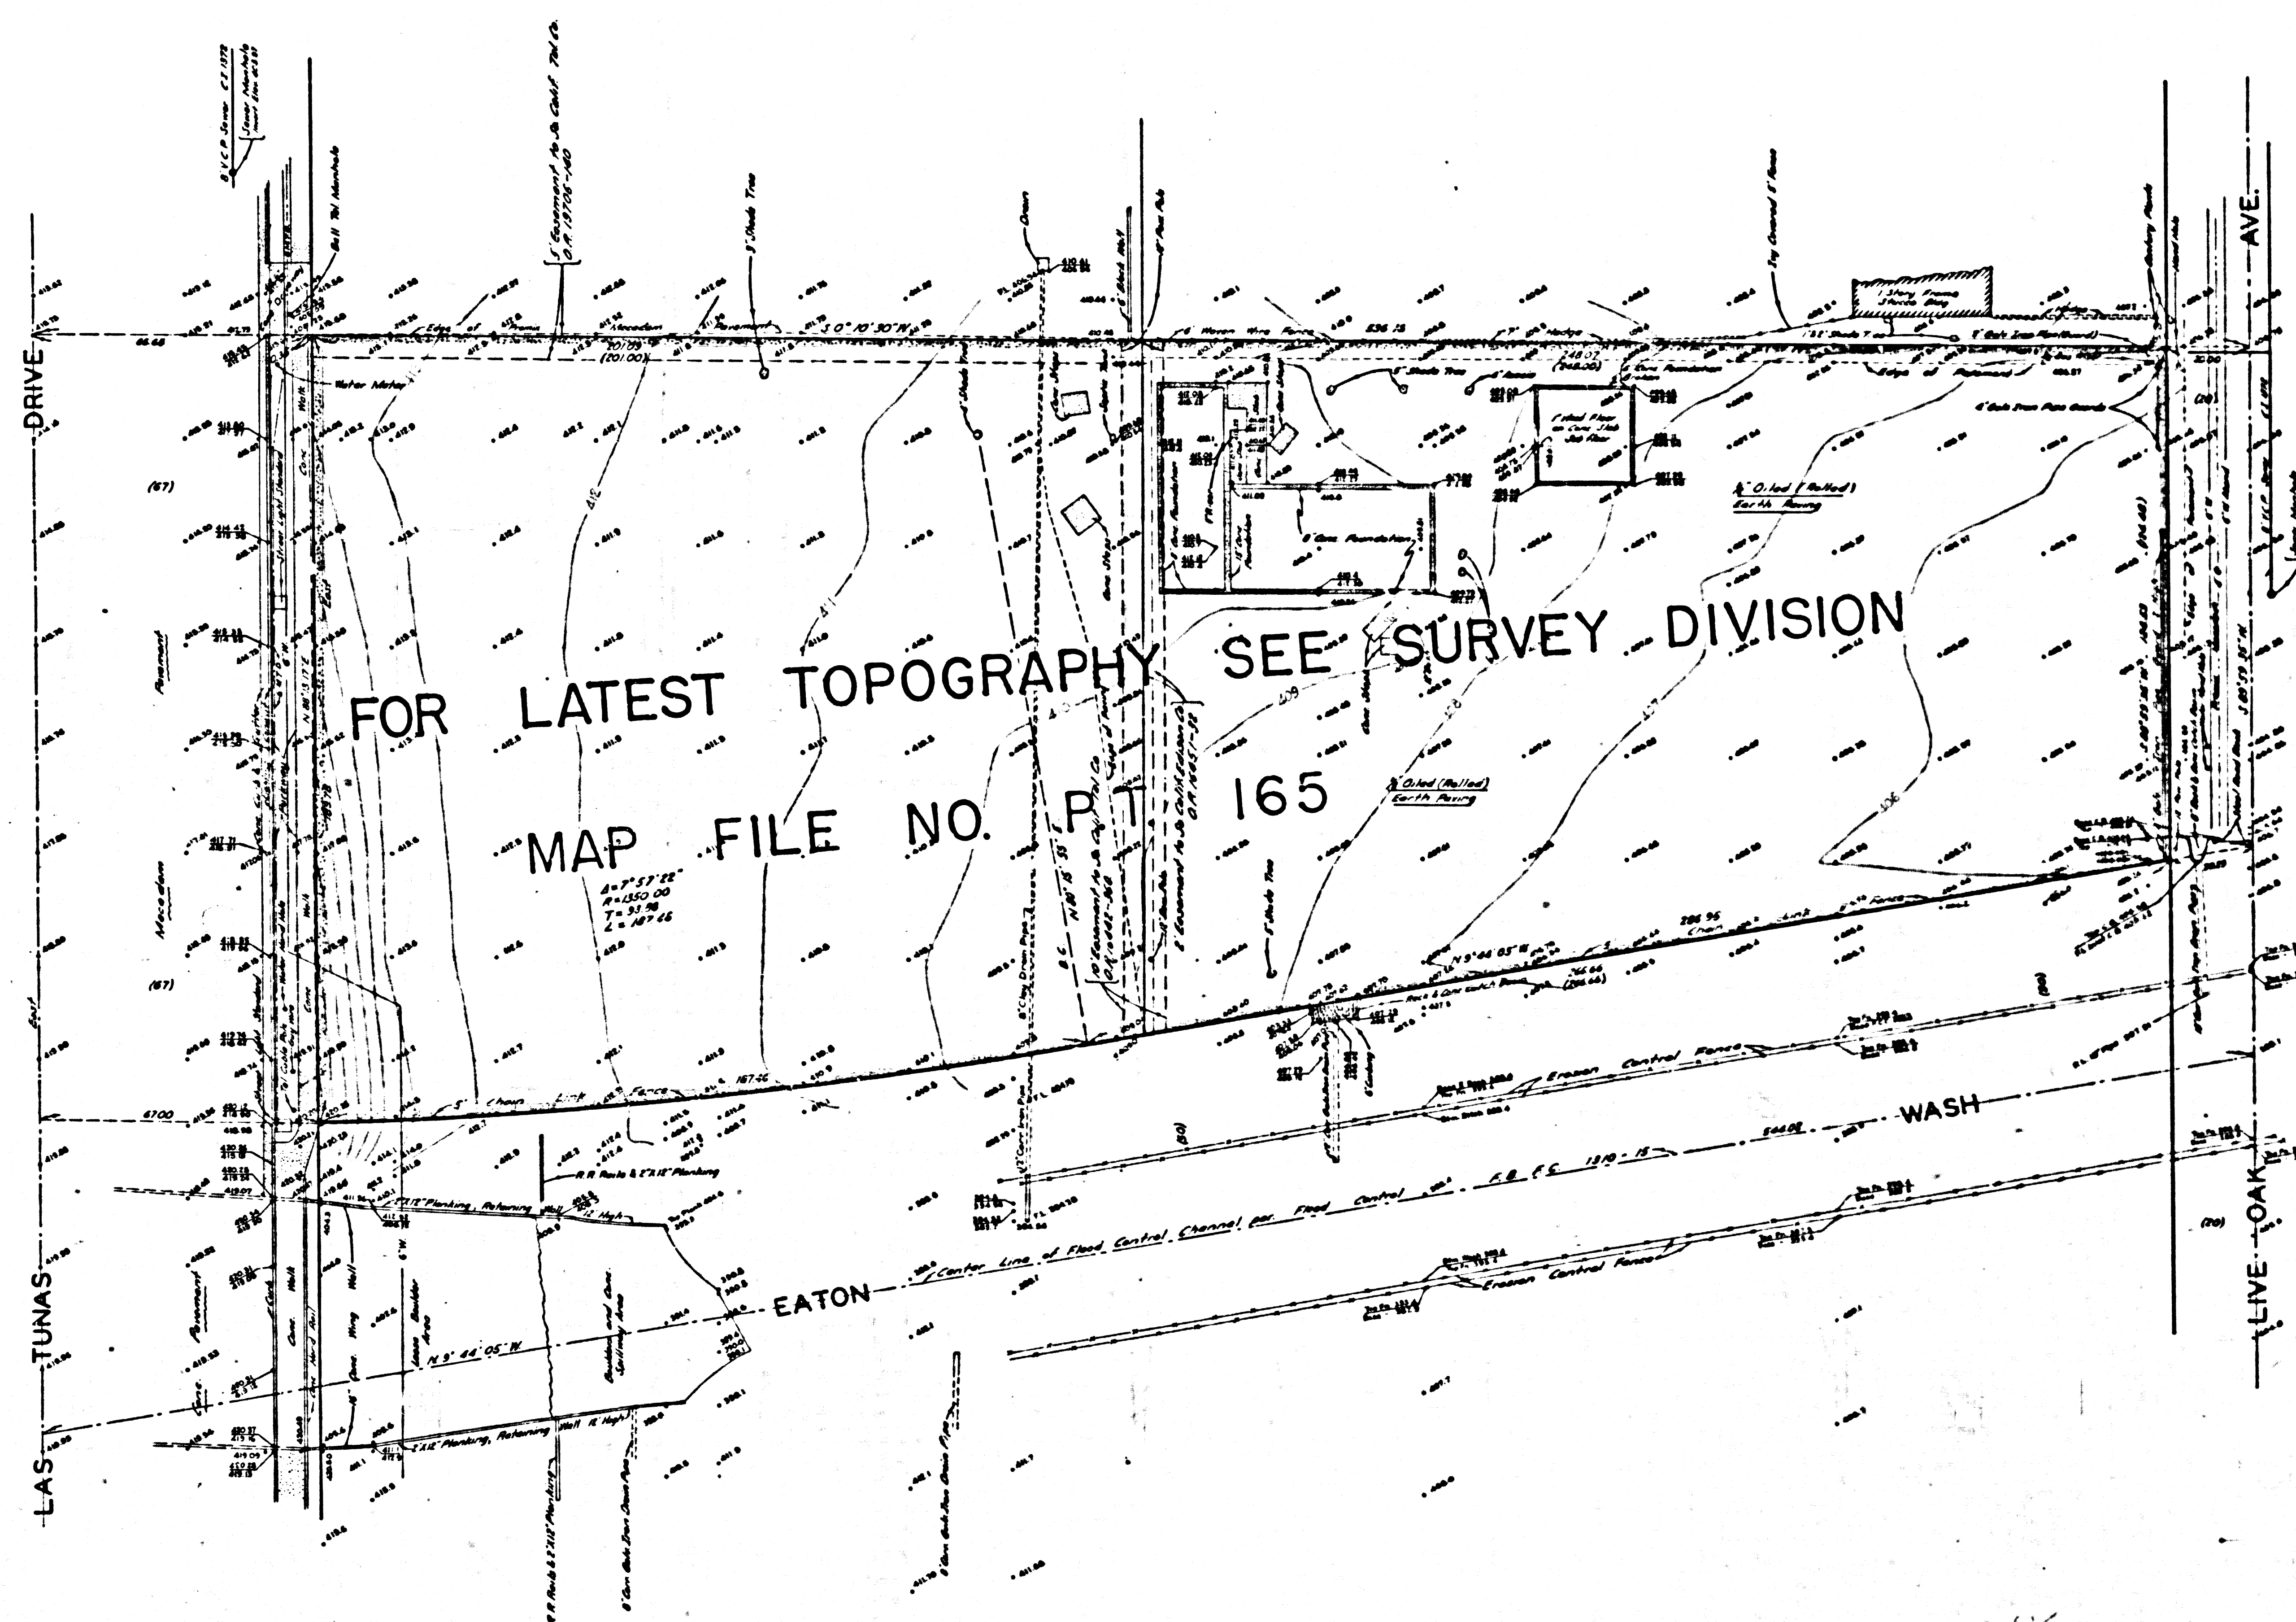

SEE PT 165 FOR LATEST TOPOGRAPHY

CSB-2398
A2 OF A2

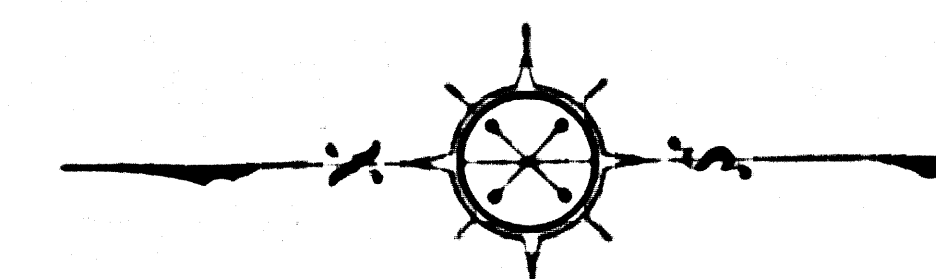

MARGINAL MAP
SHOWING
TOPOGRAPHY
SCALE: 1 INCH=20 FEET

FIELD WORK BY R. J. MITCHELL
OFFICE WORK BY T. H. BURNS
CHECKED BY C. J. GALLI
FIELD BOOK 1890

DATUM - MEAN SEA LEVEL
ELEVATIONS SHOWN HEREON ARE BASED
UPON LINE 18 OF THE 1922 ADJUSTMENT
OF LOS ANGELES COUNTY PRECISE LEVEL
NET.

Revised Drain Pipe 8-23-54 Wm. Linn
Cotton Basin 1-28-58 T. H. Burns
Elev'n Changed