
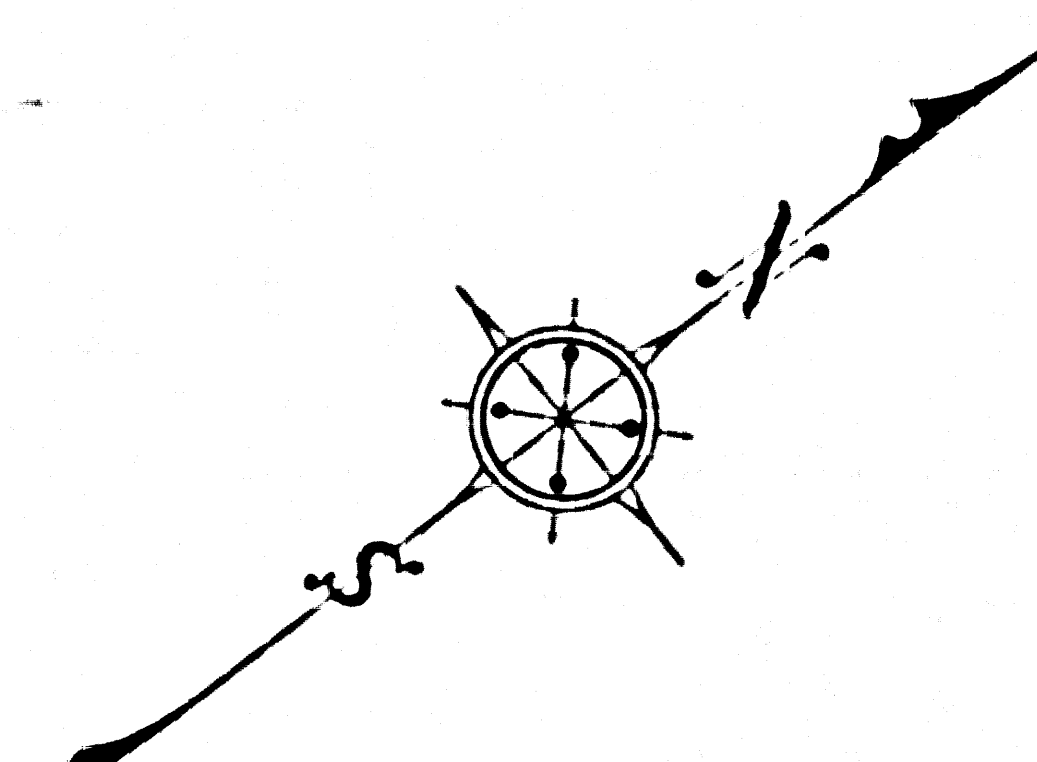


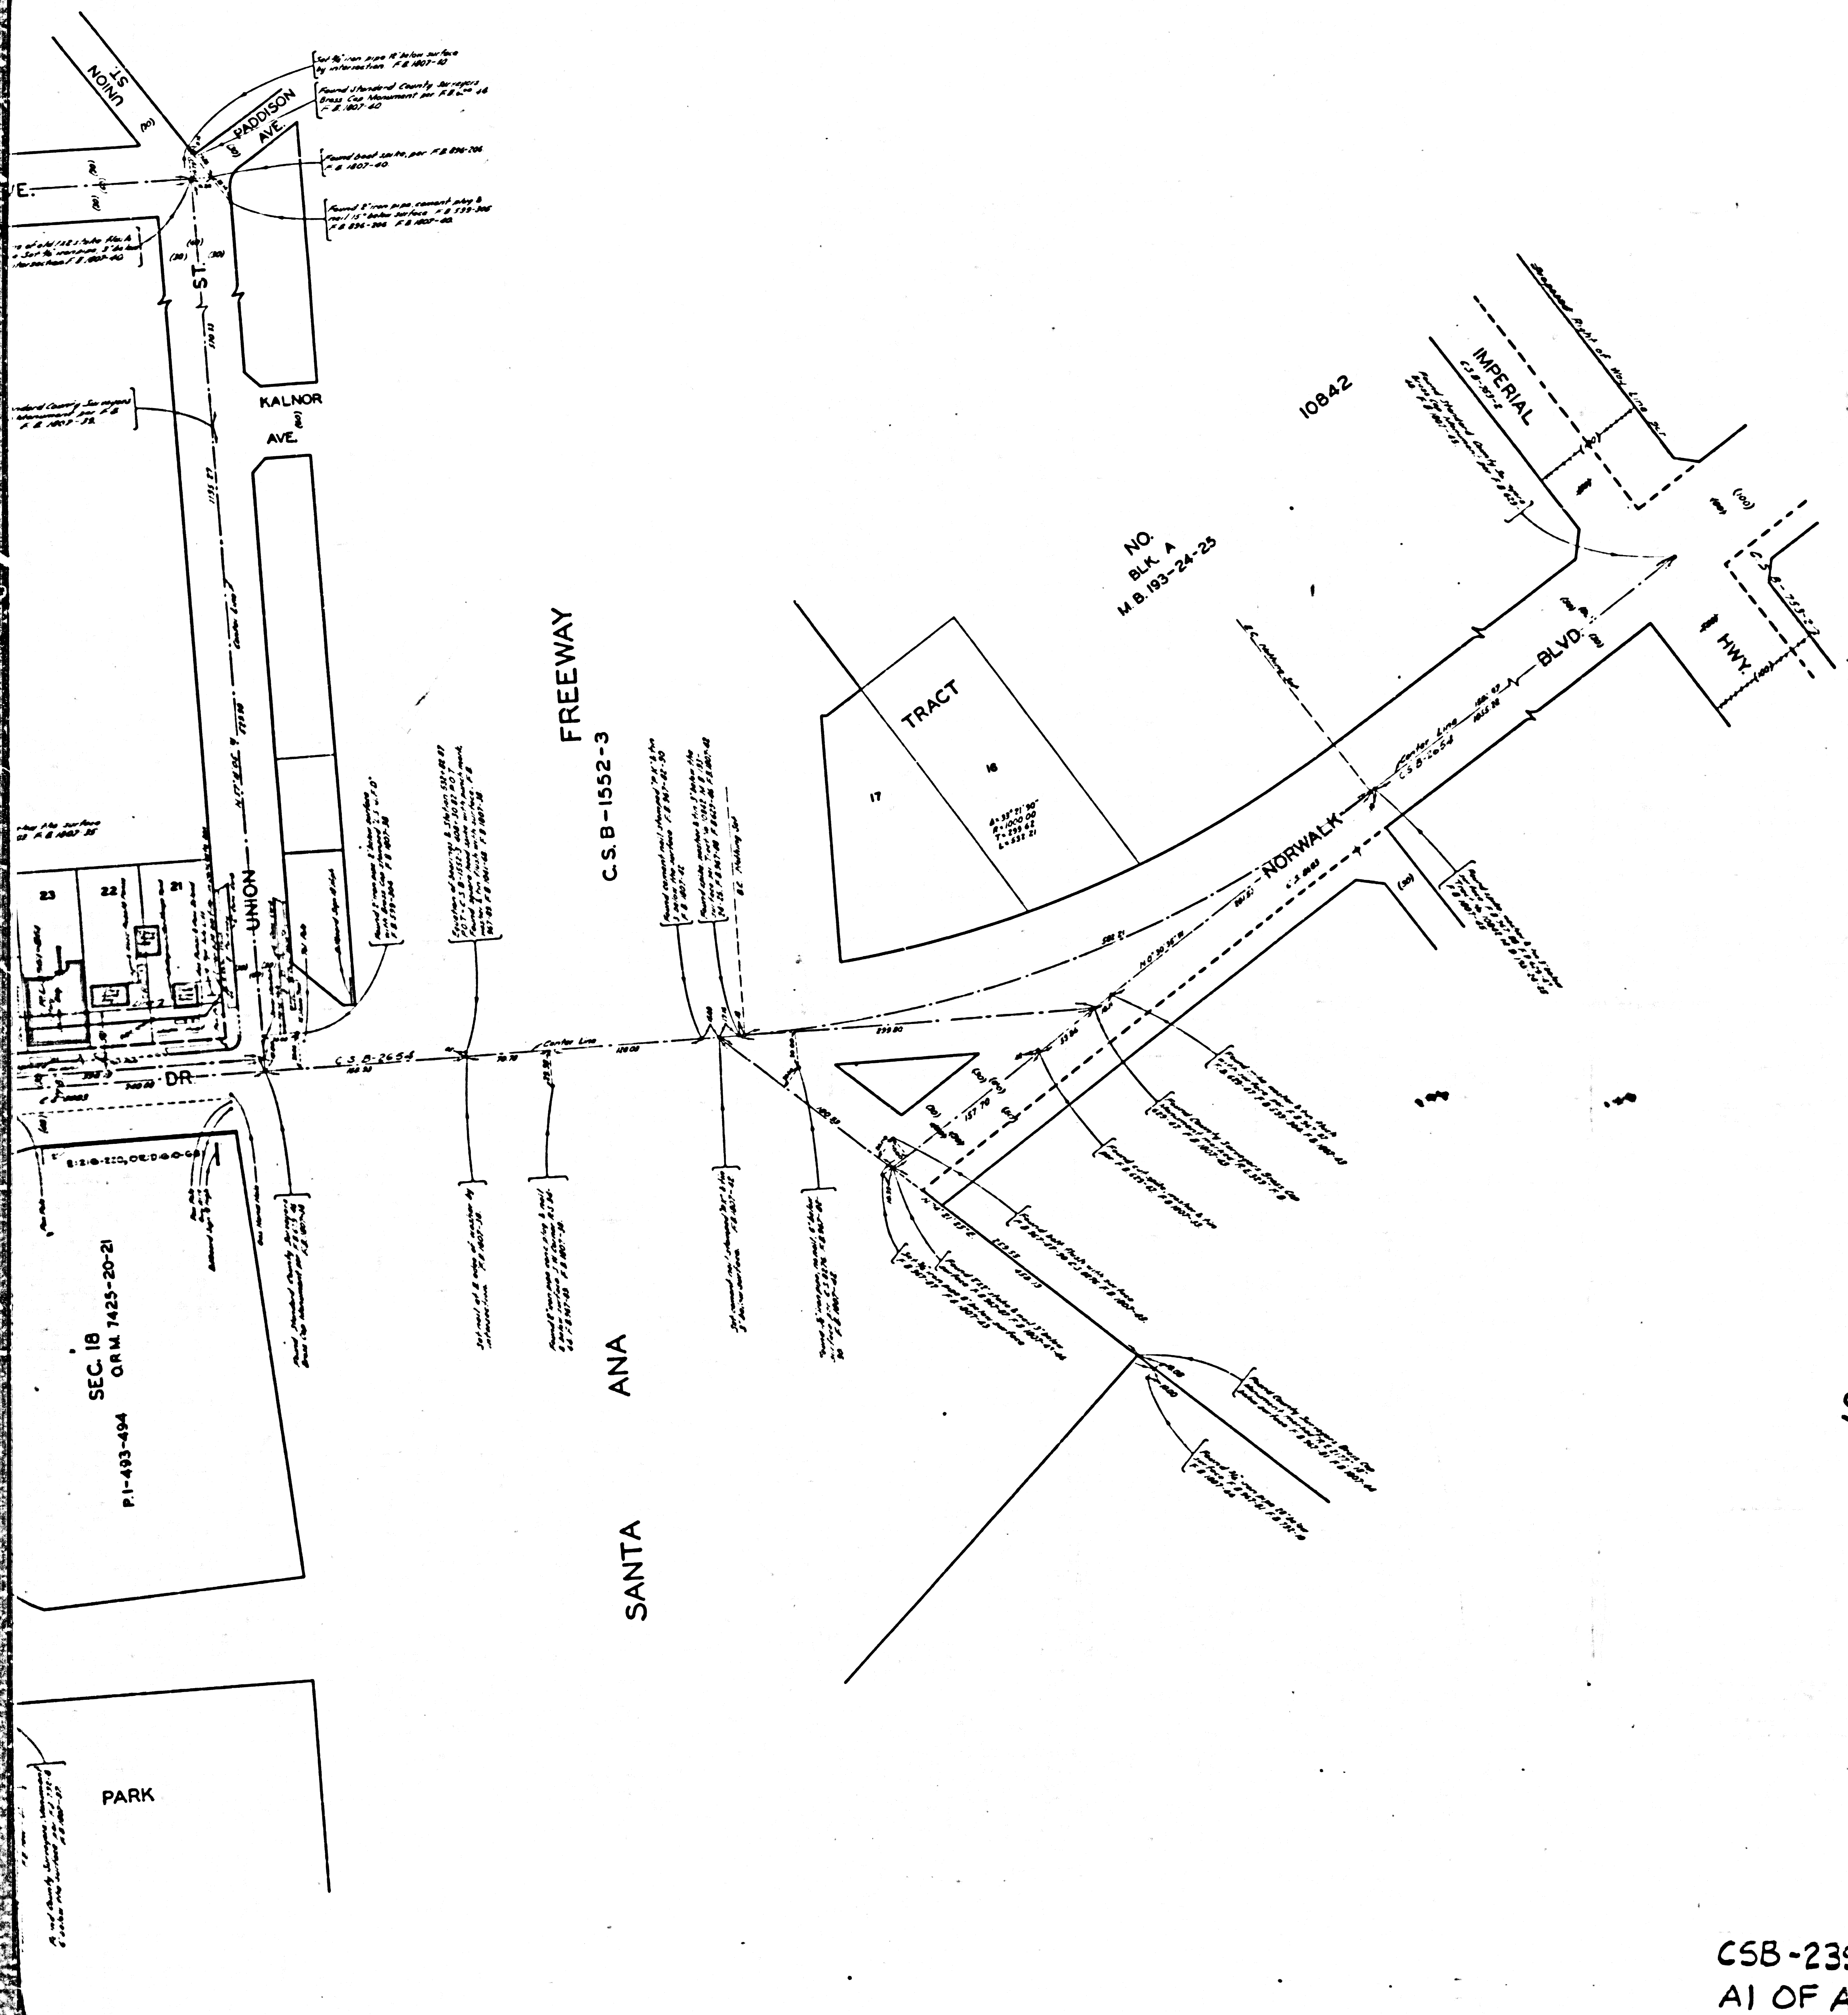

COUNTY OF LOS ANGELES
MAP OF
SAN ANTONIO DRIVE
FROM
ROSECRANS AVENUE
TO
IMPERIAL HIGHWAY
COUNTY SURVEYORS MAP NO. B-2399
SCALE: 1 INCH = 50 FT.

JOB NUMBER 007431
WILLIAM J. FOX - COUNTY SURVEYOR
SURVEYED SEPT. TO DEC. 1952
SURVEYED ON REQUEST OF THE REGIONAL
PLANNING COMMISSION, UNDER SEC. 79 ORD.
4099 BY LETTER L-107, SEPT. 4, 1952.
BEARINGS ARE BASED ON THE BEARING OF
ROSECRANS AVE. PER C.S.B.-1449-4.
F.B. 1807-1-82
FIELD WORK BY AMELLITROM
OFFICE WORK BY T.M. BURNS
CHECKED BY S.A. MILLER

ALL CORNER CUT-OFFS TO CONFORM
WITH SUBDIVISION STANDARDS
UNLESS OTHERWISE NOTED.
INDEX 23
Revised April 1964 by G.L.

CSB-2399
A1 OF A4

CSB-2399 ON 94M 29074922 2711003

CONTRACT SURVEYORS MAP NO. B-2399

