


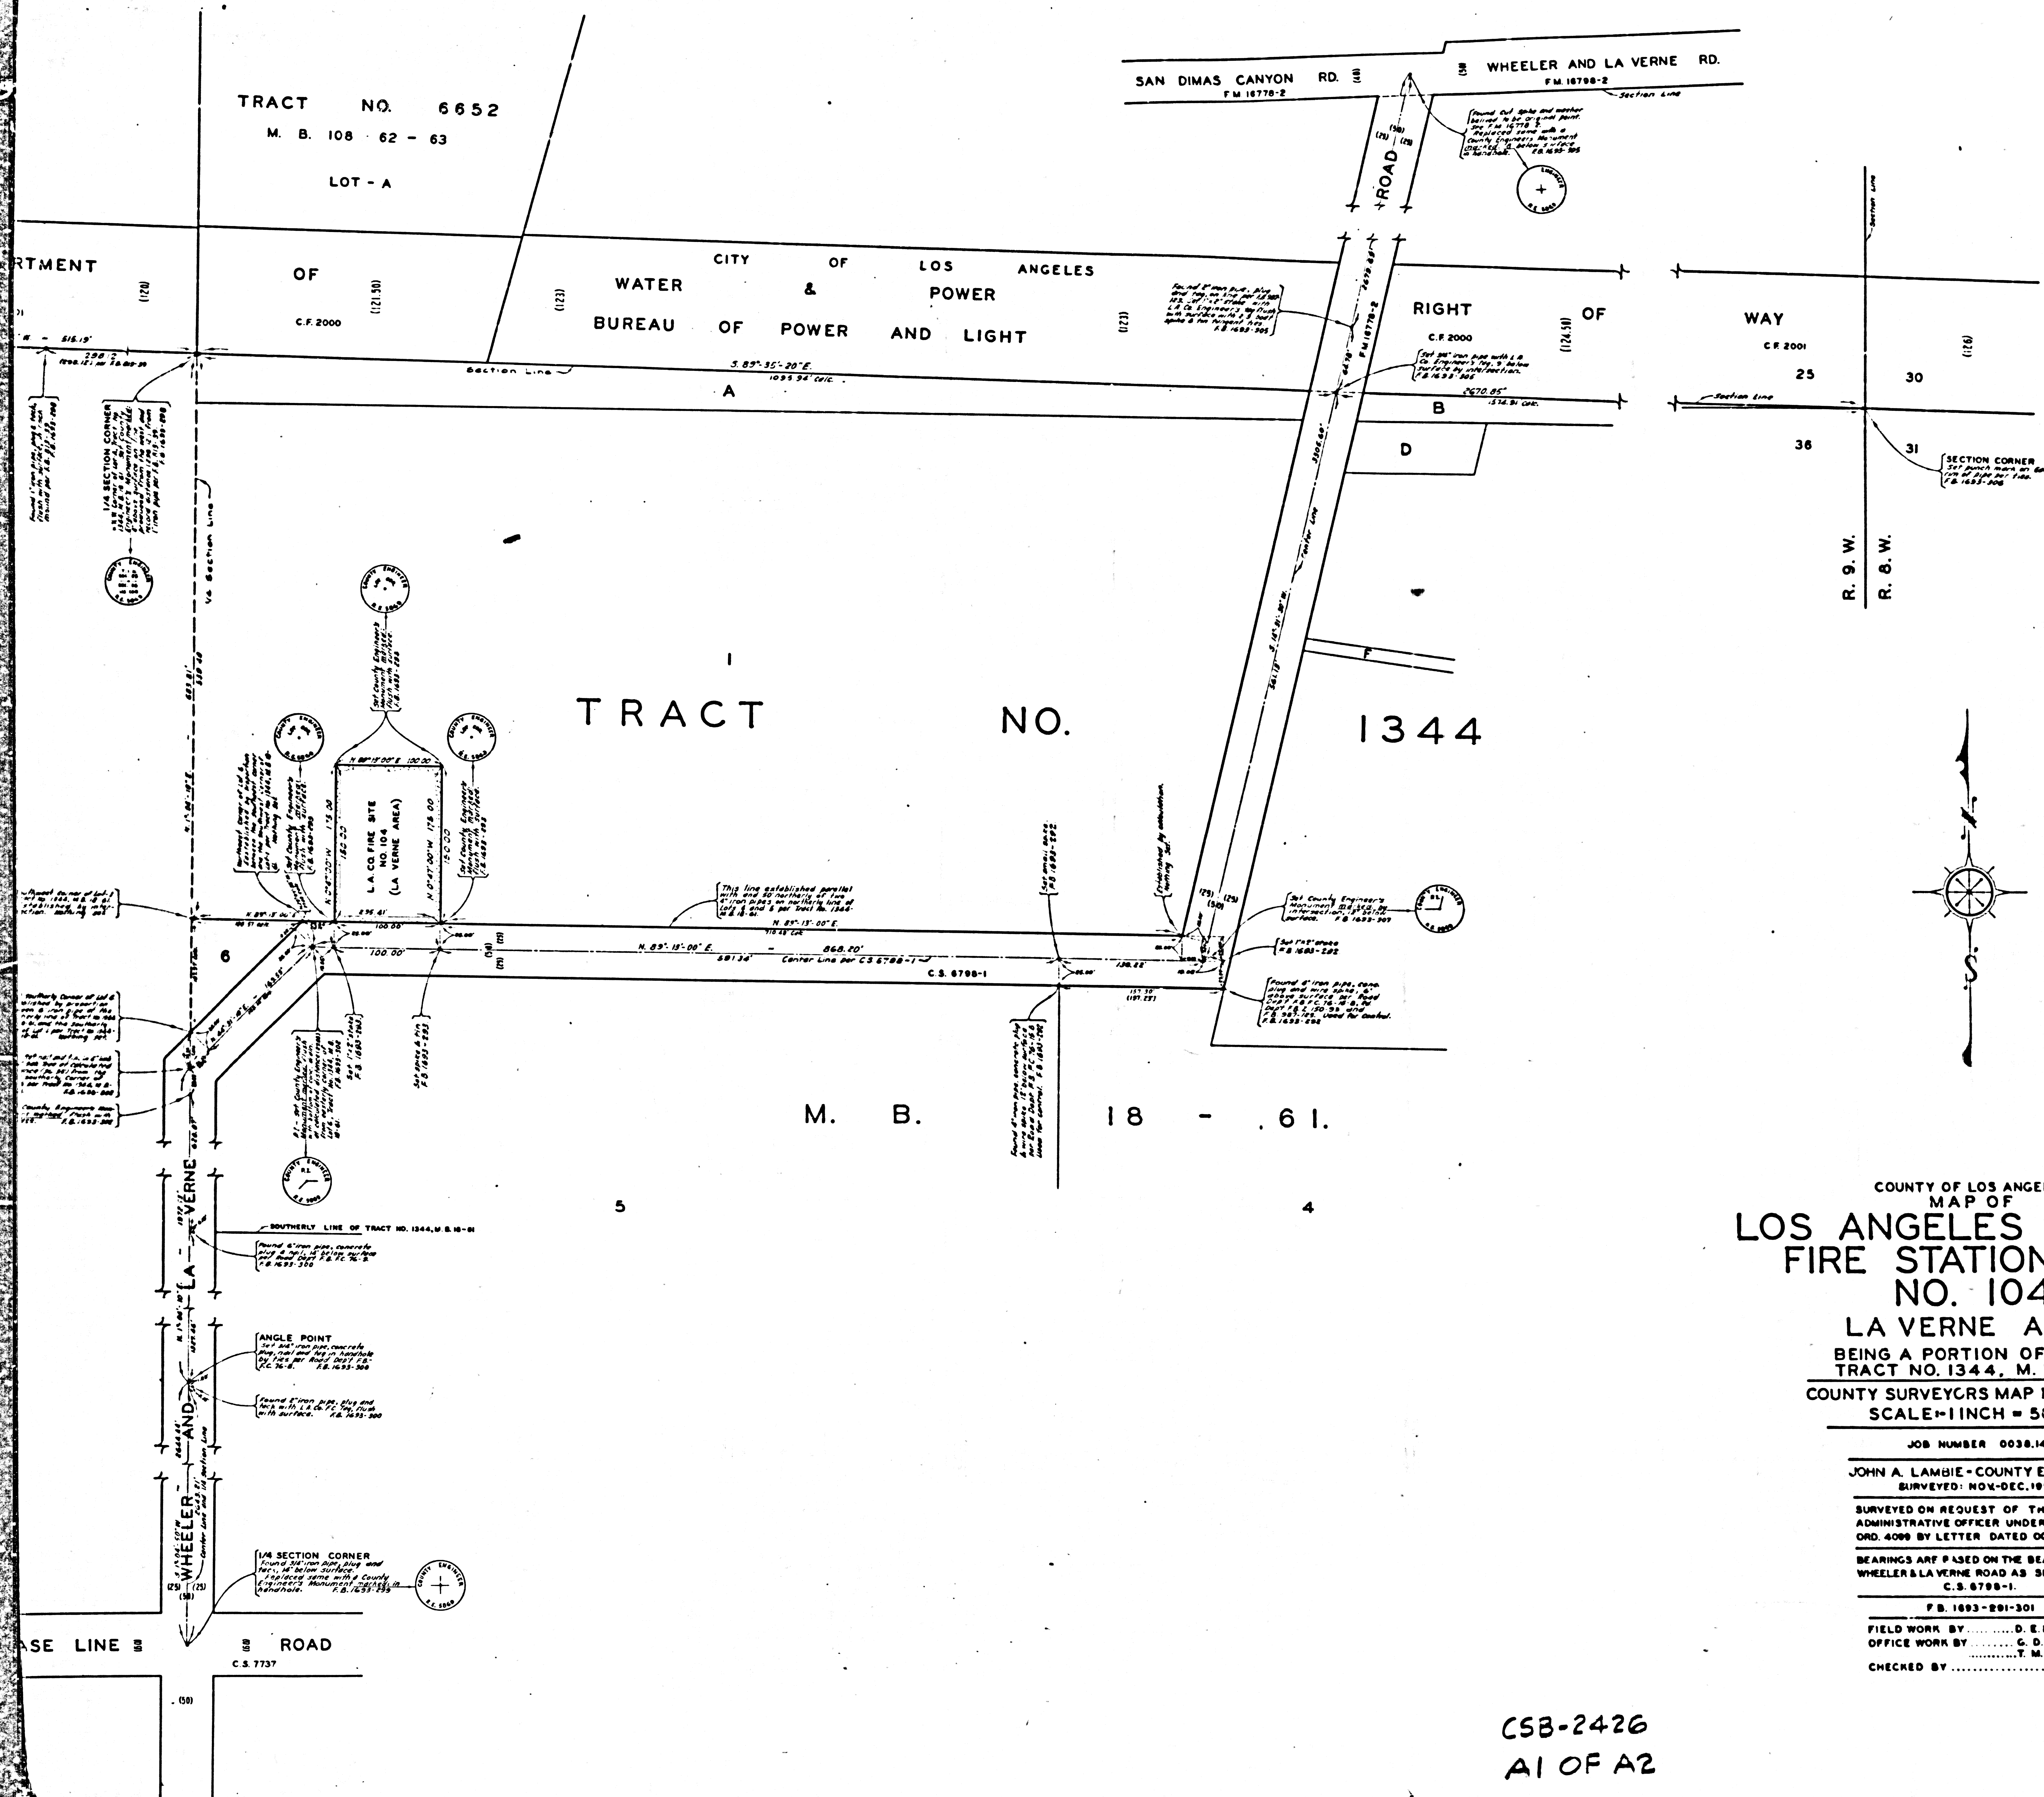

COUNTY OF LOS ANGELES
MAP OF
**LOS ANGELES COUNTY
FIRE STATION SITE
NO. 104**
LA VERNE AREA
BEING A PORTION OF LOT 1
TRACT NO. 1344, M.B. 18-61
COUNTY SURVEYORS MAP NO. B-2426
SCALE: 1 INCH = 50 FT.

JOB NUMBER 0038.14

JOHN A. LAMBIE - COUNTY ENGINEER
SURVEYED: NOV-DEC. 1958

SURVEYED ON REQUEST OF THE CHIEF
ADMINISTRATIVE OFFICER UNDER SEC. 79
ORD. 4099 BY LETTER DATED OCT. 28, 1958

BEARINGS ARE BASED ON THE BEARING OF
WHEELER & LA VERNE ROAD AS SHOWN ON
C.S. 6798-1.

P.B. 1693-281-301

FIELD WORK BY D. E. HOLMES
OFFICE WORK BY G. D. BAILEY
CHECKED BY J. A. J.

INDEX 46 of 50

C5B-2426
A1 OF A2

