


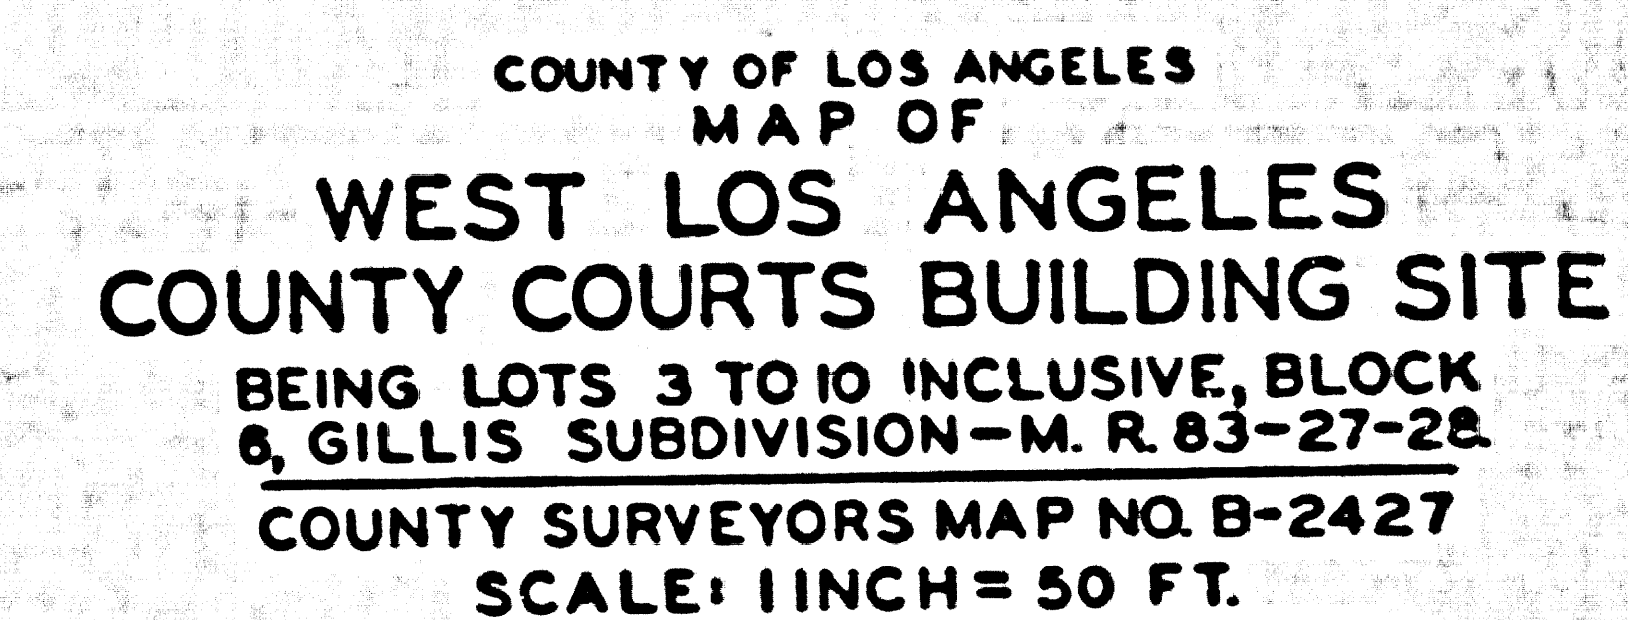

JOB NUMBER 0021.57

JOHN A. LAMBLE—COUNTY ENGINEER

SURVEYED JANUARY 1957

SURVEYED ON REQUEST OF THE COUNTY ENGINEER UNDER SEC. 78, U.C.D. 40999

BY LETTER DATED NOV. 1956

BEARINGS ARE BASED ON THE CALIFORNIA COORDINATE SYSTEM ZONE 7 PER ACT 53 GENERAL LAWS. SEE C. 84321

P.B. 2265-S-10

FIELD WORK BY.....A.N. HELLSTROM
OFFICE WORK BY.....G.G. HARRIS
 W. BURNS
CHECKED BY.....R.H. MILLER

*After the American Society of Professional Surveyors, 3401 15th St.,
Berkeley 10, Calif. 94710. 415-841-7710. For more info, send \$2.00 for
booklet, "Surveying in California," 1977.*

CSB-2427
AI OF A.I