
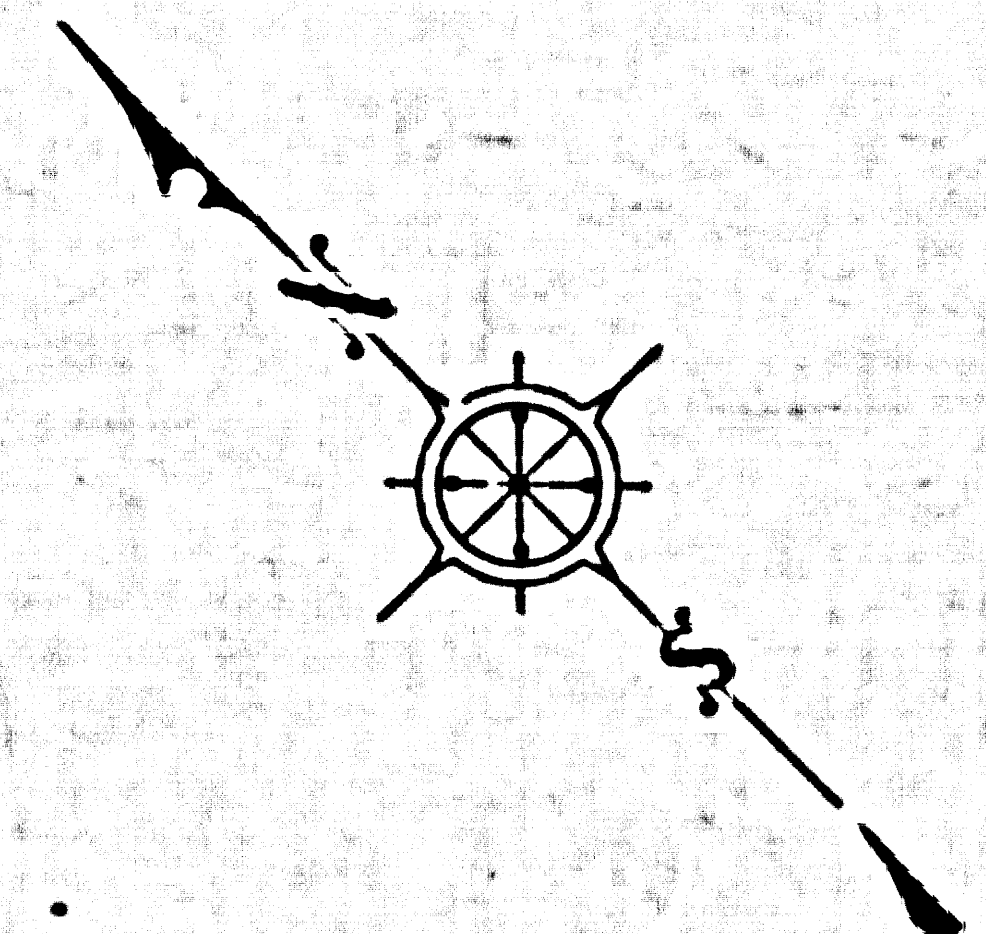


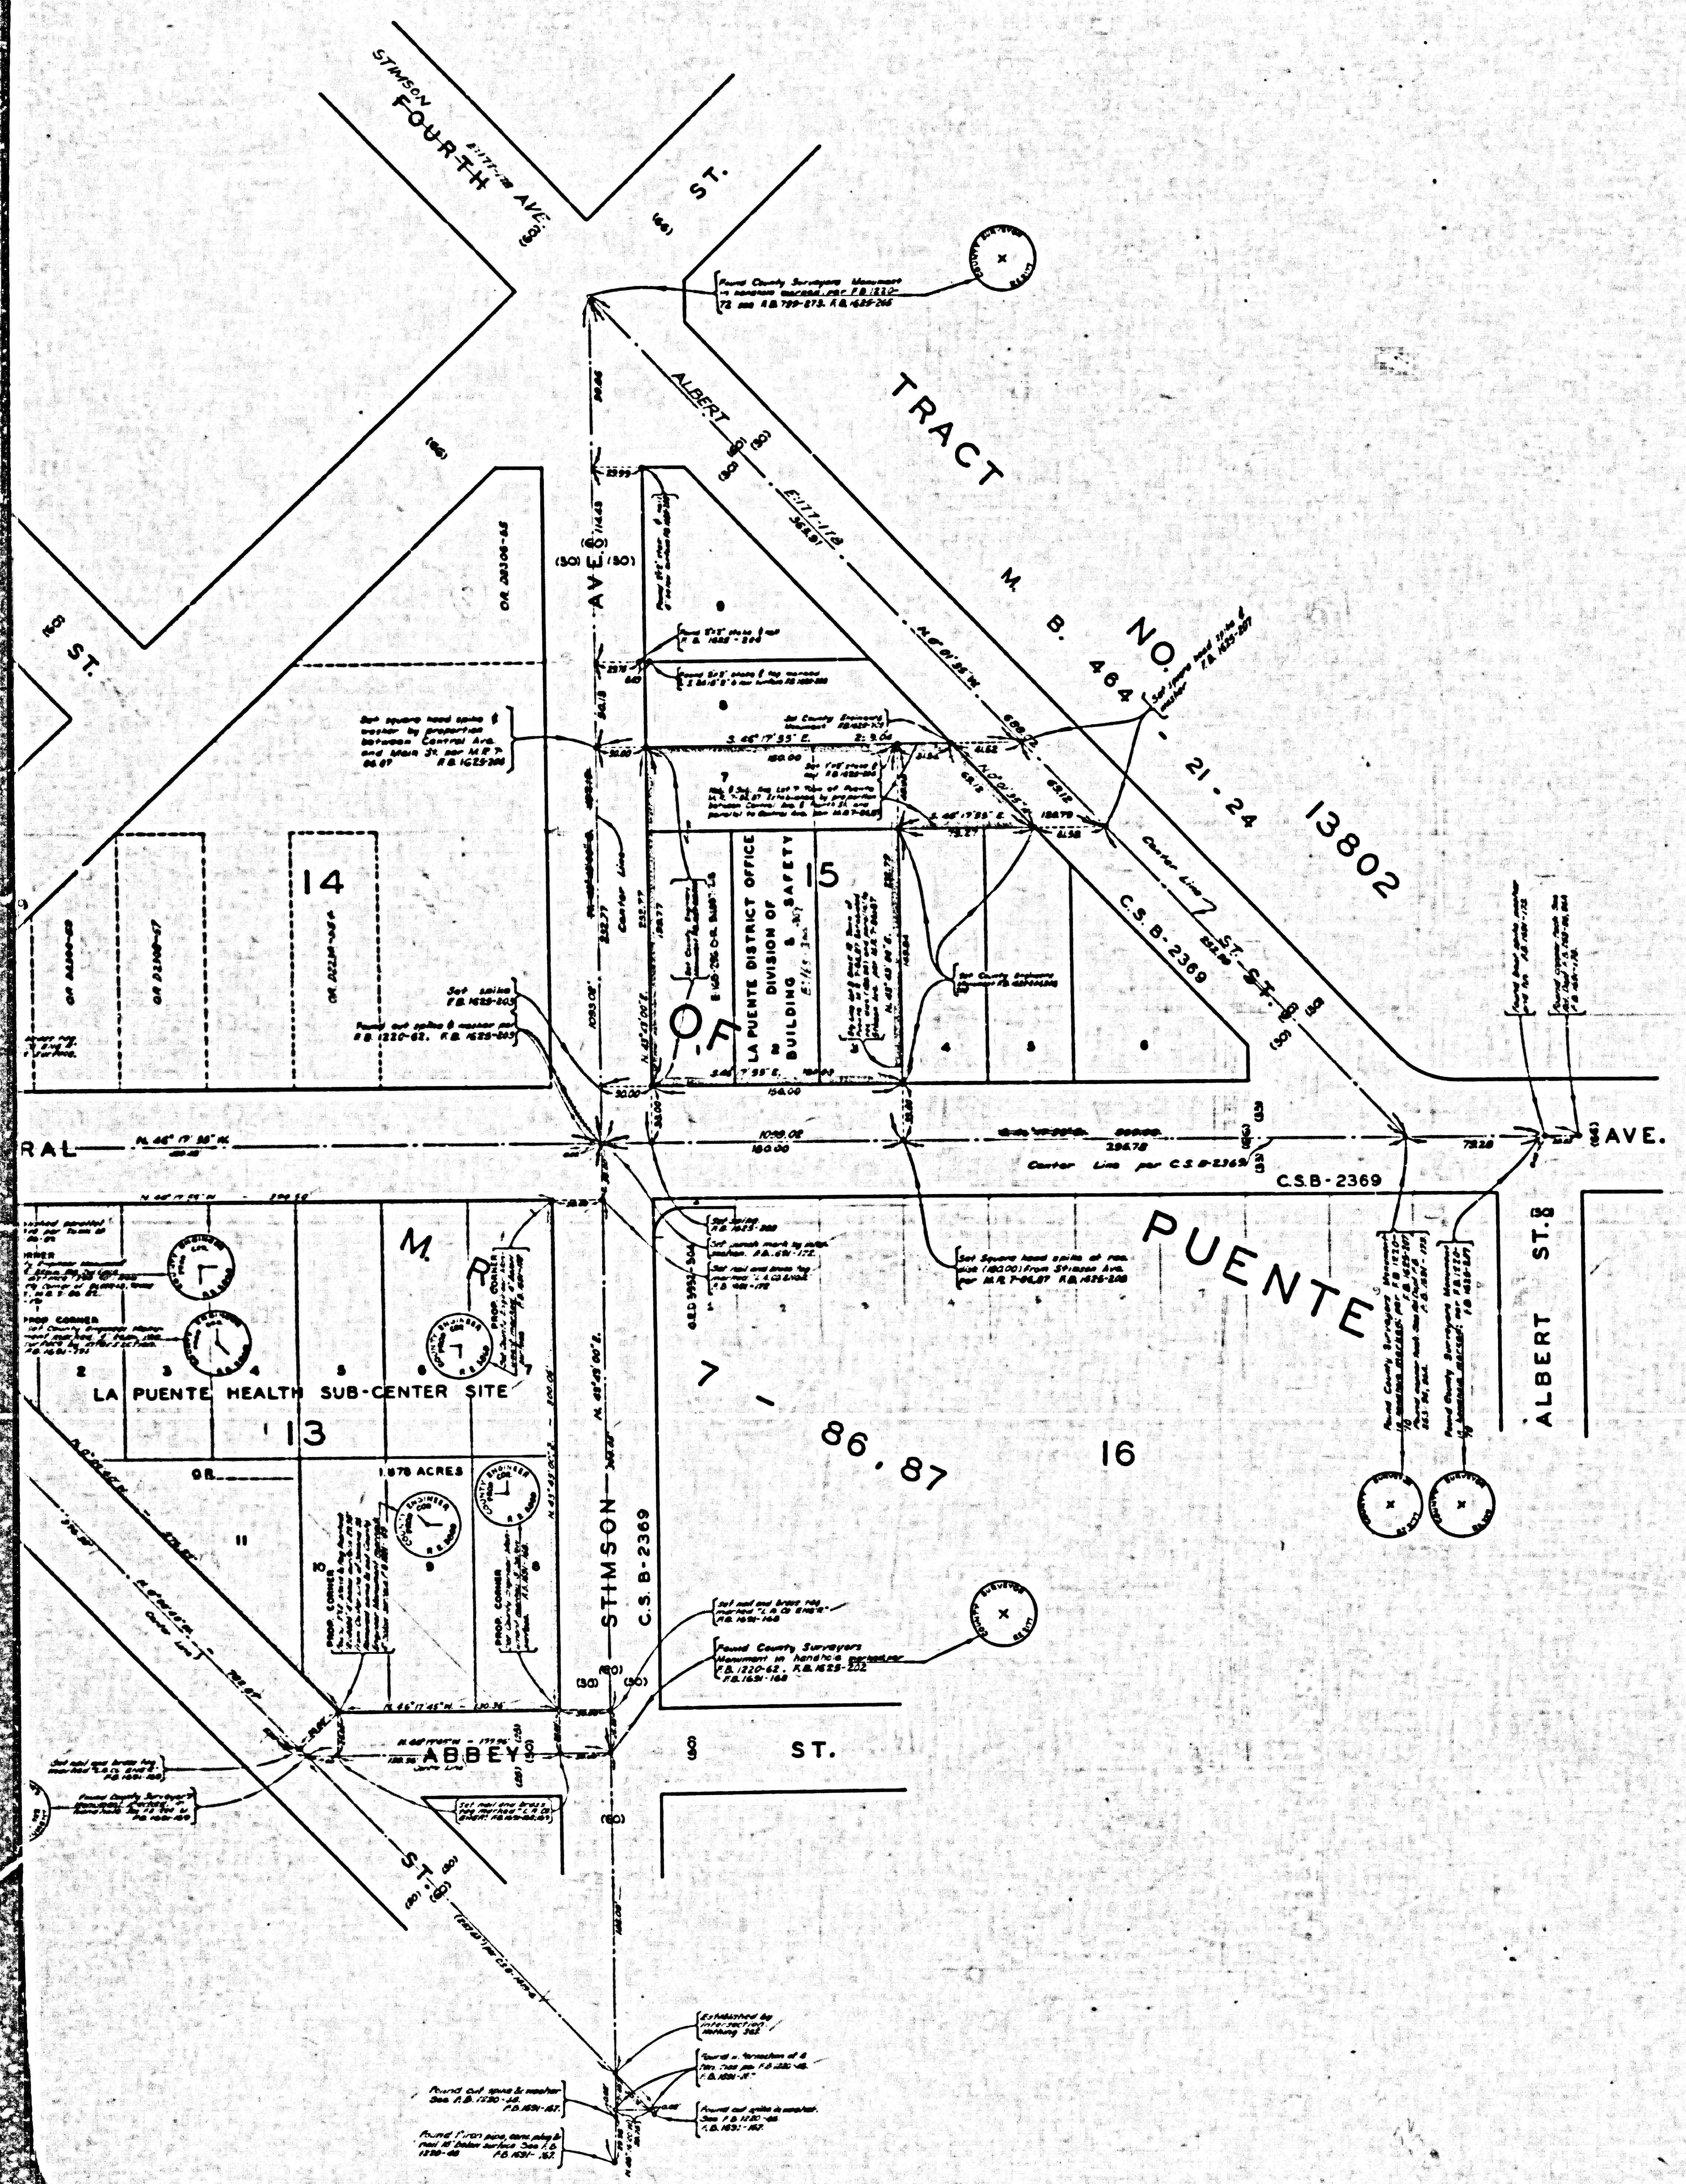


LA PUENTE HEALTH
SUB-CENTER SITE
AND
COUNTY OF LOS ANGELES
MAP OF
LA PUENTE DISTRICT OFFICE SITE
DIVISION OF BUILDING AND SAFETY
BEING LOTS 1, 2, 3 & 7, BLOCK 15,
TOWN OF PUENTE M.R. 7-86.87
COUNTY SURVEYORS MAP NO. B-2429
SCALE 1 INCH = 40 FT.

JOB NUMBER 0021.50
JOHN A. LAMBIE-COUNTY ENGINEER
SURVEYED JUNE 1957
SURVEYED ON REQUEST OF THE COUNTY
ENGINEER UNDER SEC. 79 ORD. 4089
BY LETTER DATED APR. 23, 1957
BEARINGS ARE BASED ON THE BEARING OF
STIMSON AVE. AS SHOWN ON C.S. B-2369
F.B. 1625-274-211
FIELD WORK BY... J.S. COATES
OFFICE WORK BY... T. MICHIE
CHECKED BY... S. MILLER

ALL COUNTY ENGINEERS MONUMENTS
ARE 2" IRON PIPES WITH BRASS CAP
MARKED SET PLUSH WITH SURFACE.
INDEX 86

NOTE:
FOR TOPOGRAPHY PRIOR TO CONSTRUCTION FOR
LA PUENTE HEALTH SUB-CENTER SITE, SEE
SURVEY DIVISION FILE MAP NO. P.T.H-108.

C5B-2429
A1 OF A2

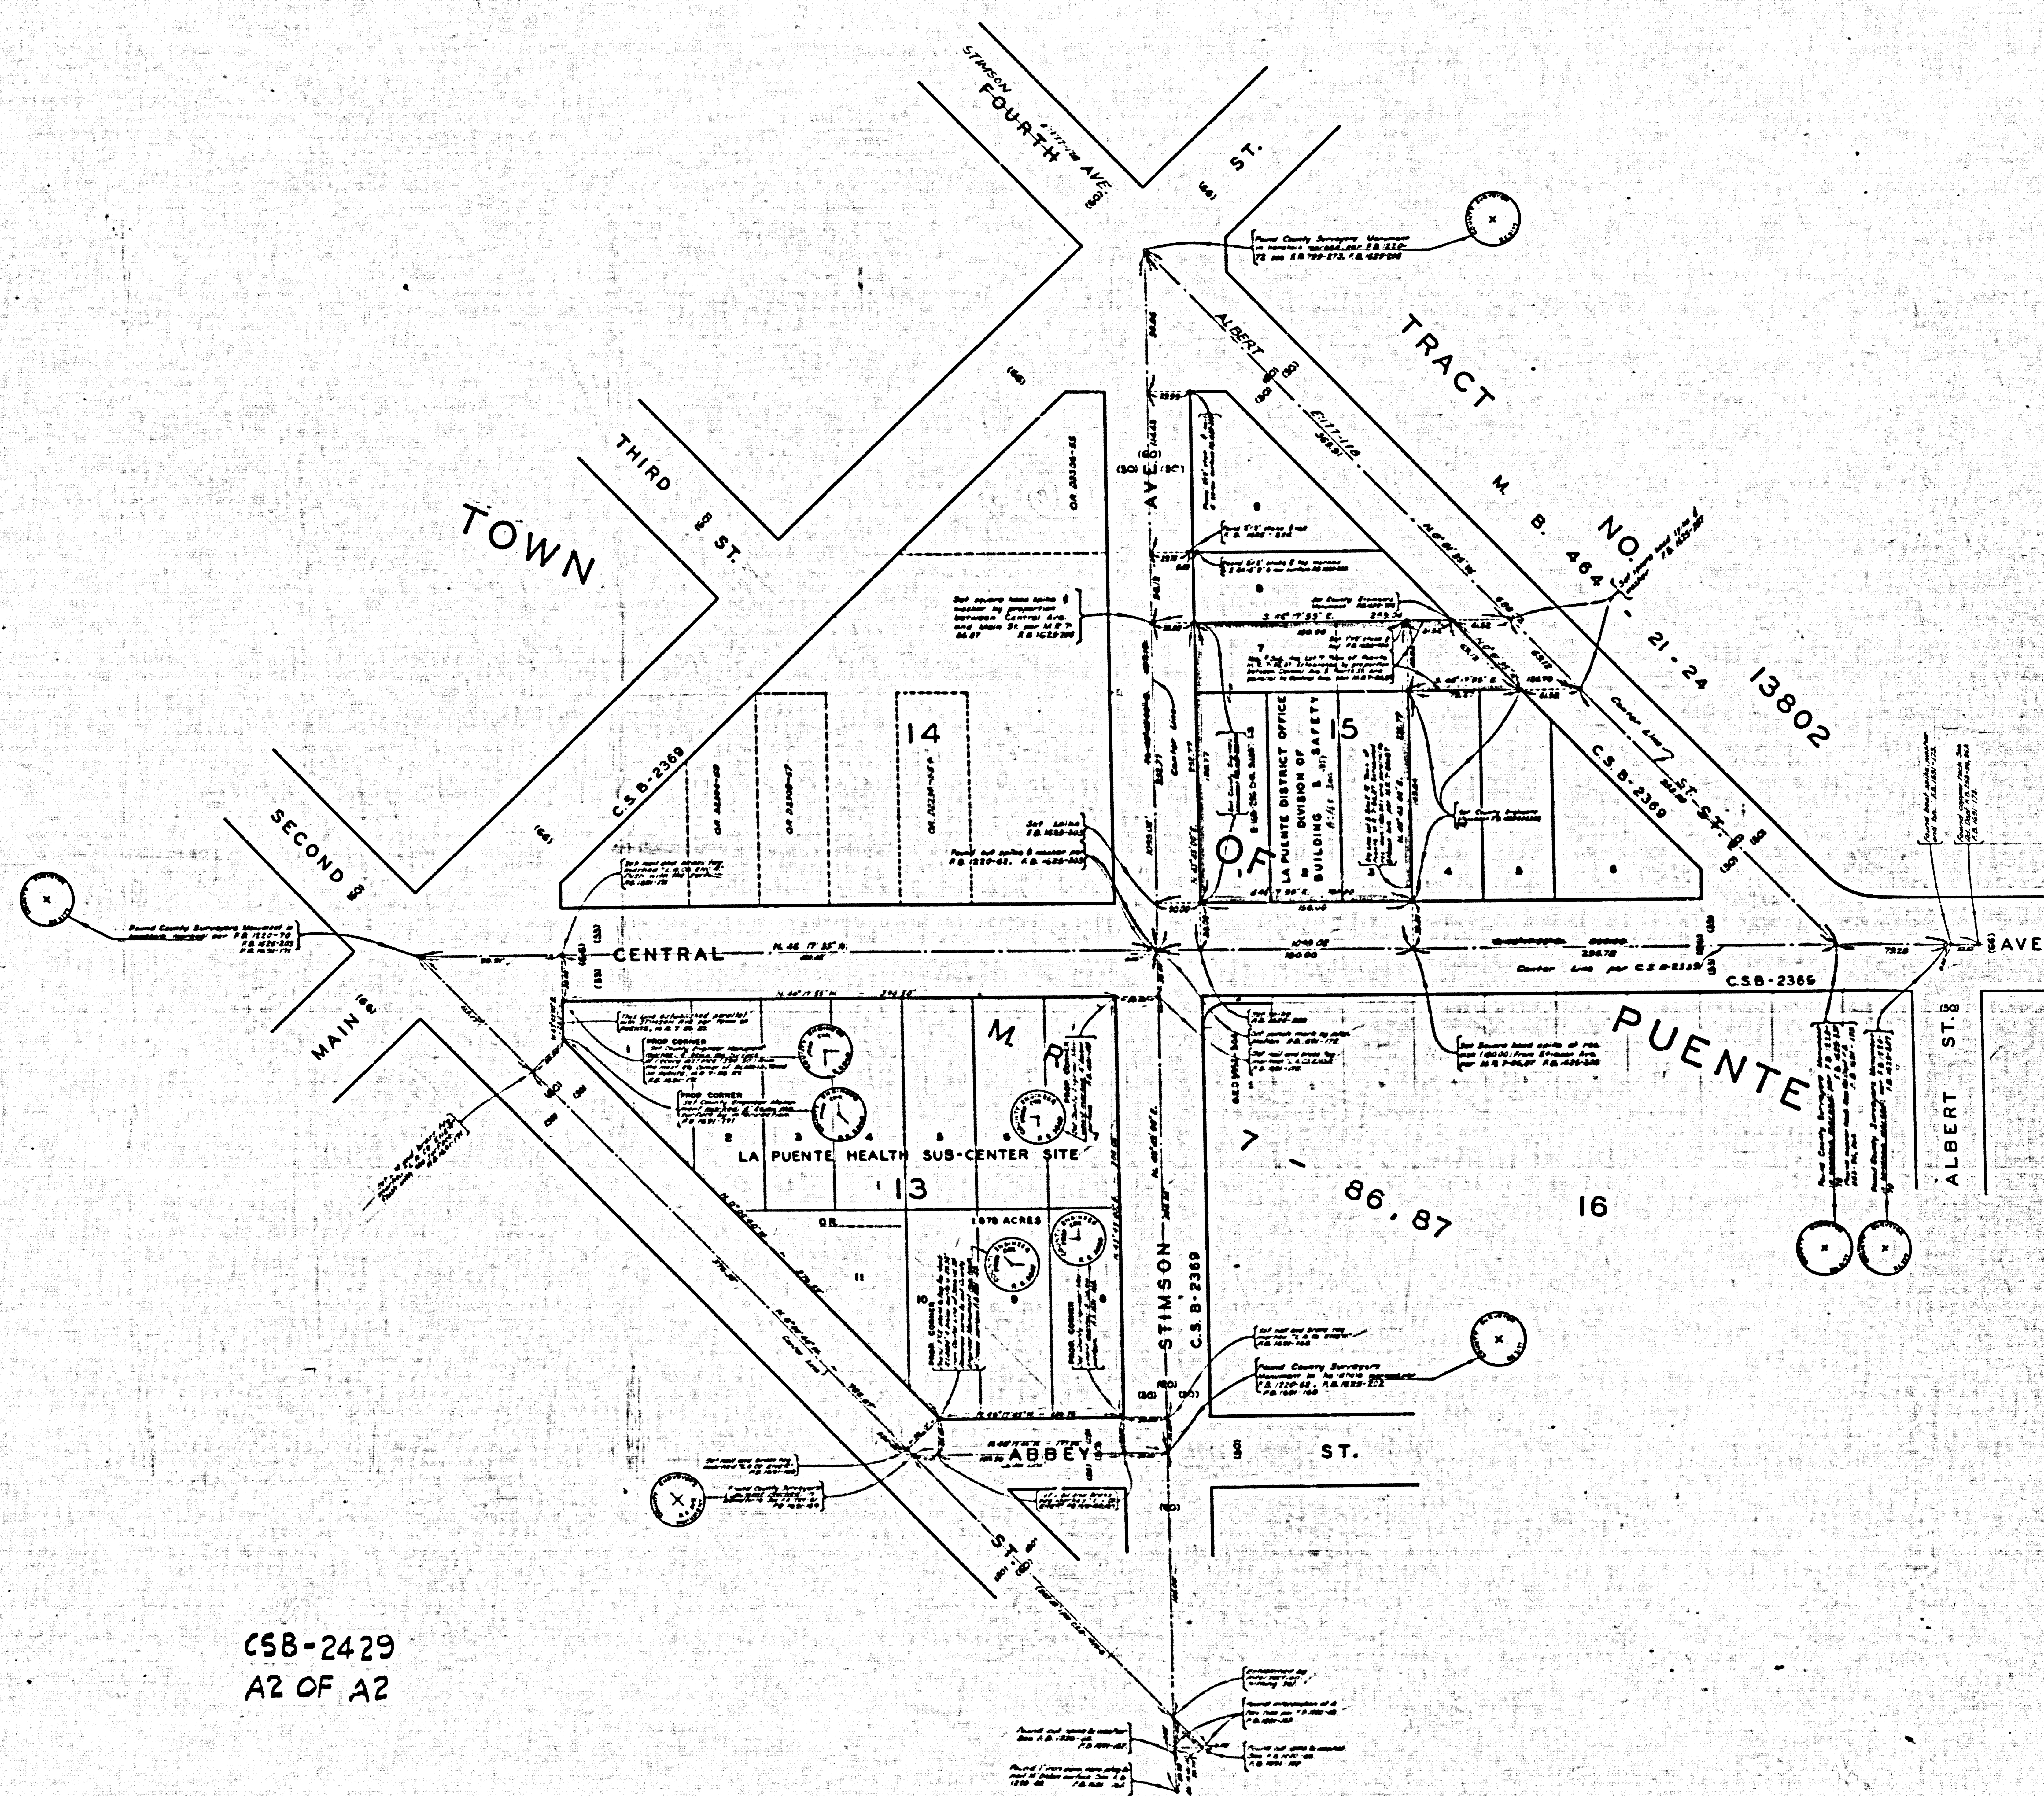

CSB-2429
A2 OF A2