

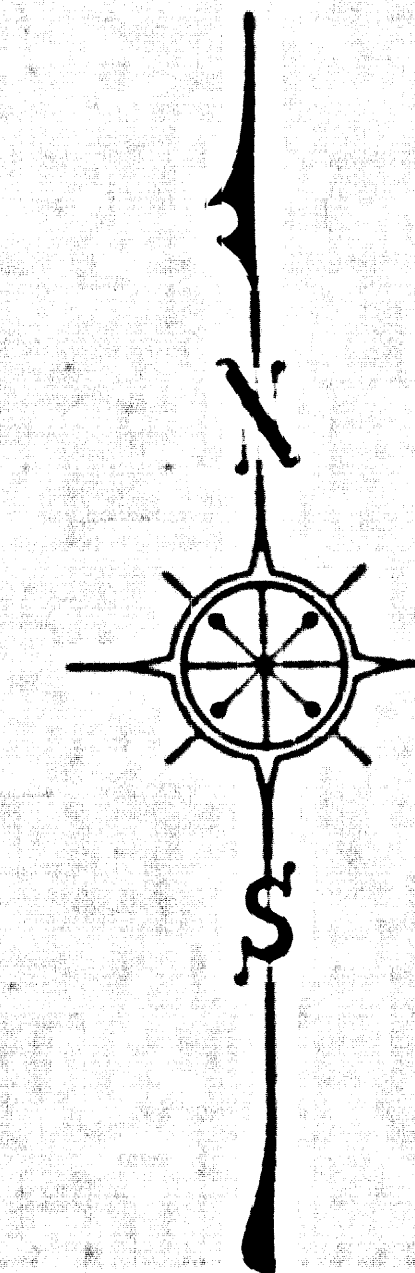


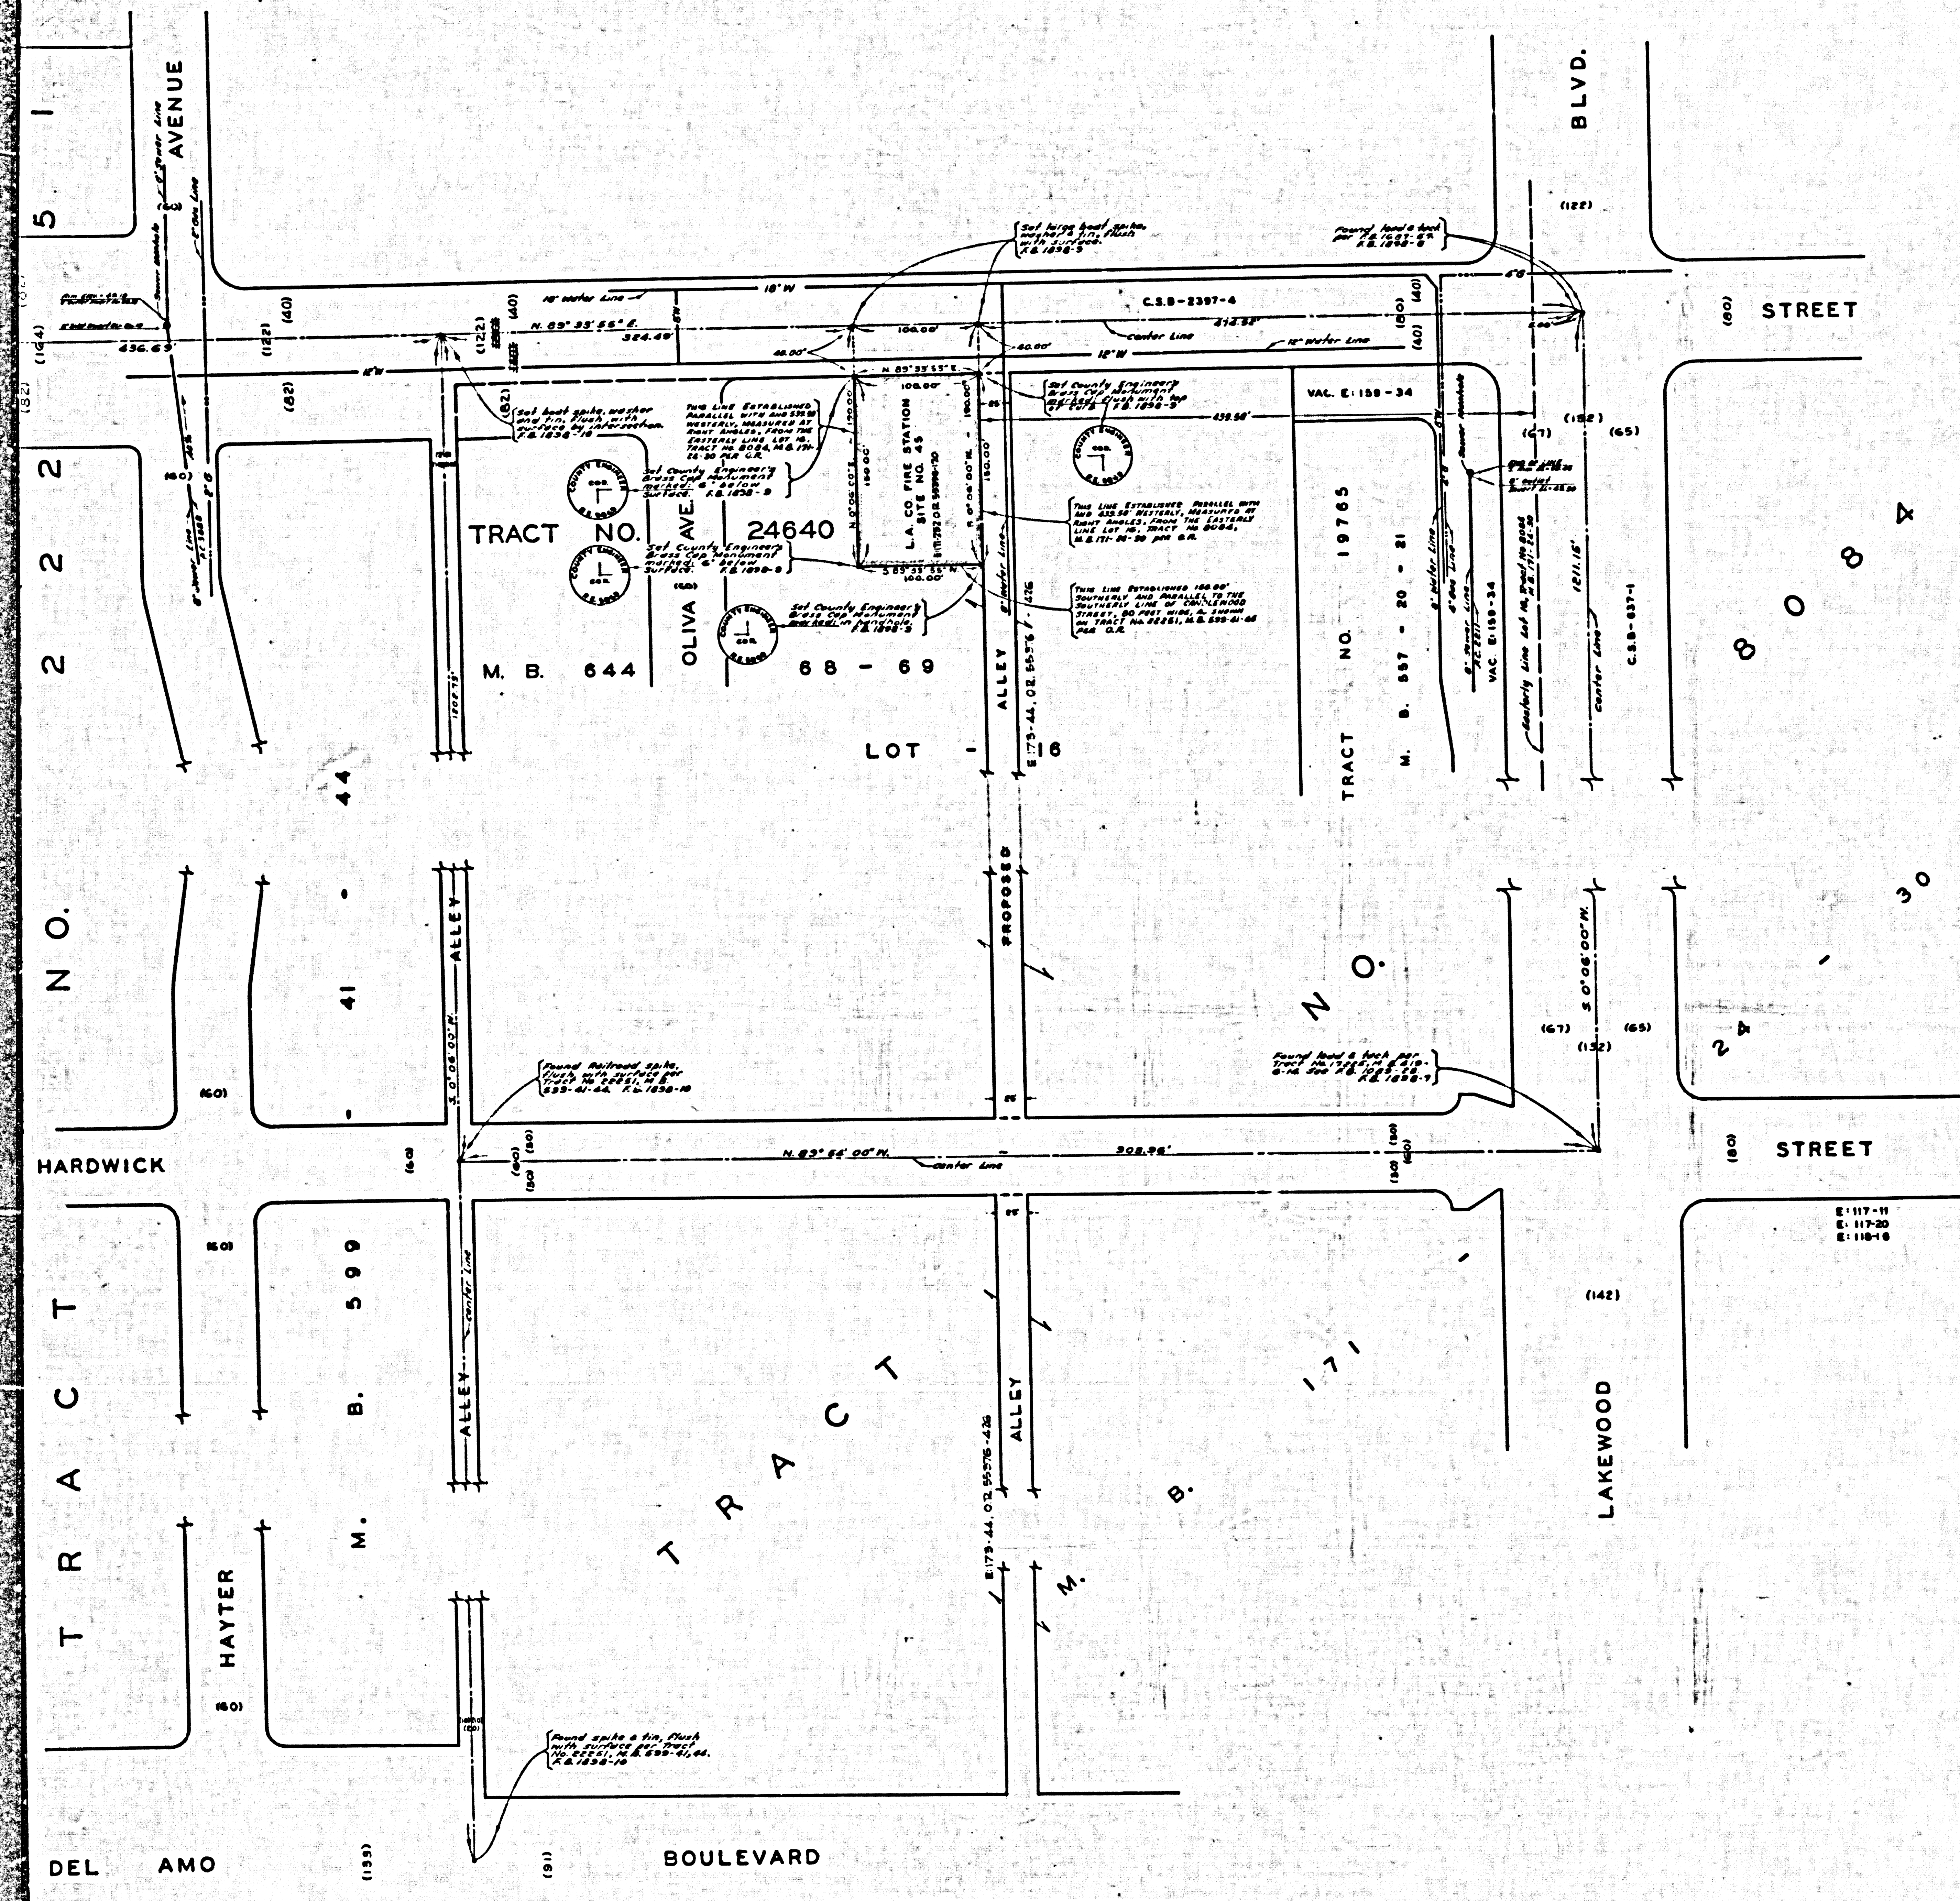


COUNTY OF LOS ANGELES
 MAP OF
LOS ANGELES COUNTY
FIRE STATION SITE
NO. 45
LAKWOOD AREA
 BEING
 A PORTION OF LOT 16
 TRACT NO. 8084 M.B. 171-24-30
 COUNTY SURVEYORS MAP NO. B-2431
 SCALE: 1 INCH = 50 FT.

JOB NUMBER 0801.62
 JOHN A. LAMBIE-COUNTY ENGINEER
 SURVEYED JUNE 1957
 SURVEYED ON REQUEST OF THE CHIEF ENGINEER
 COUNTY FIRE PROTECTION DISTRICTS
 UNDER SEC. 70, ORD. 4099, BY LETTER
 DATED MAY 19, 1957.
 BEARINGS ARE BASED ON THE CALIFORNIA
 COORDINATE SYSTEM ZONE 7, PER ACT 9354
 GENERAL LAWS. SEE C.S. 9423
 F.B. 1698-S-20
 FIELD WORK BY.....G. SAPPPELL
 OFFICE WORK BY.....G. D. BAILEY
 CHECKED BY.....S. H. MILLER
 Drawn by W.A. Barry May 1958

CSB-2431
 A1 OF A2

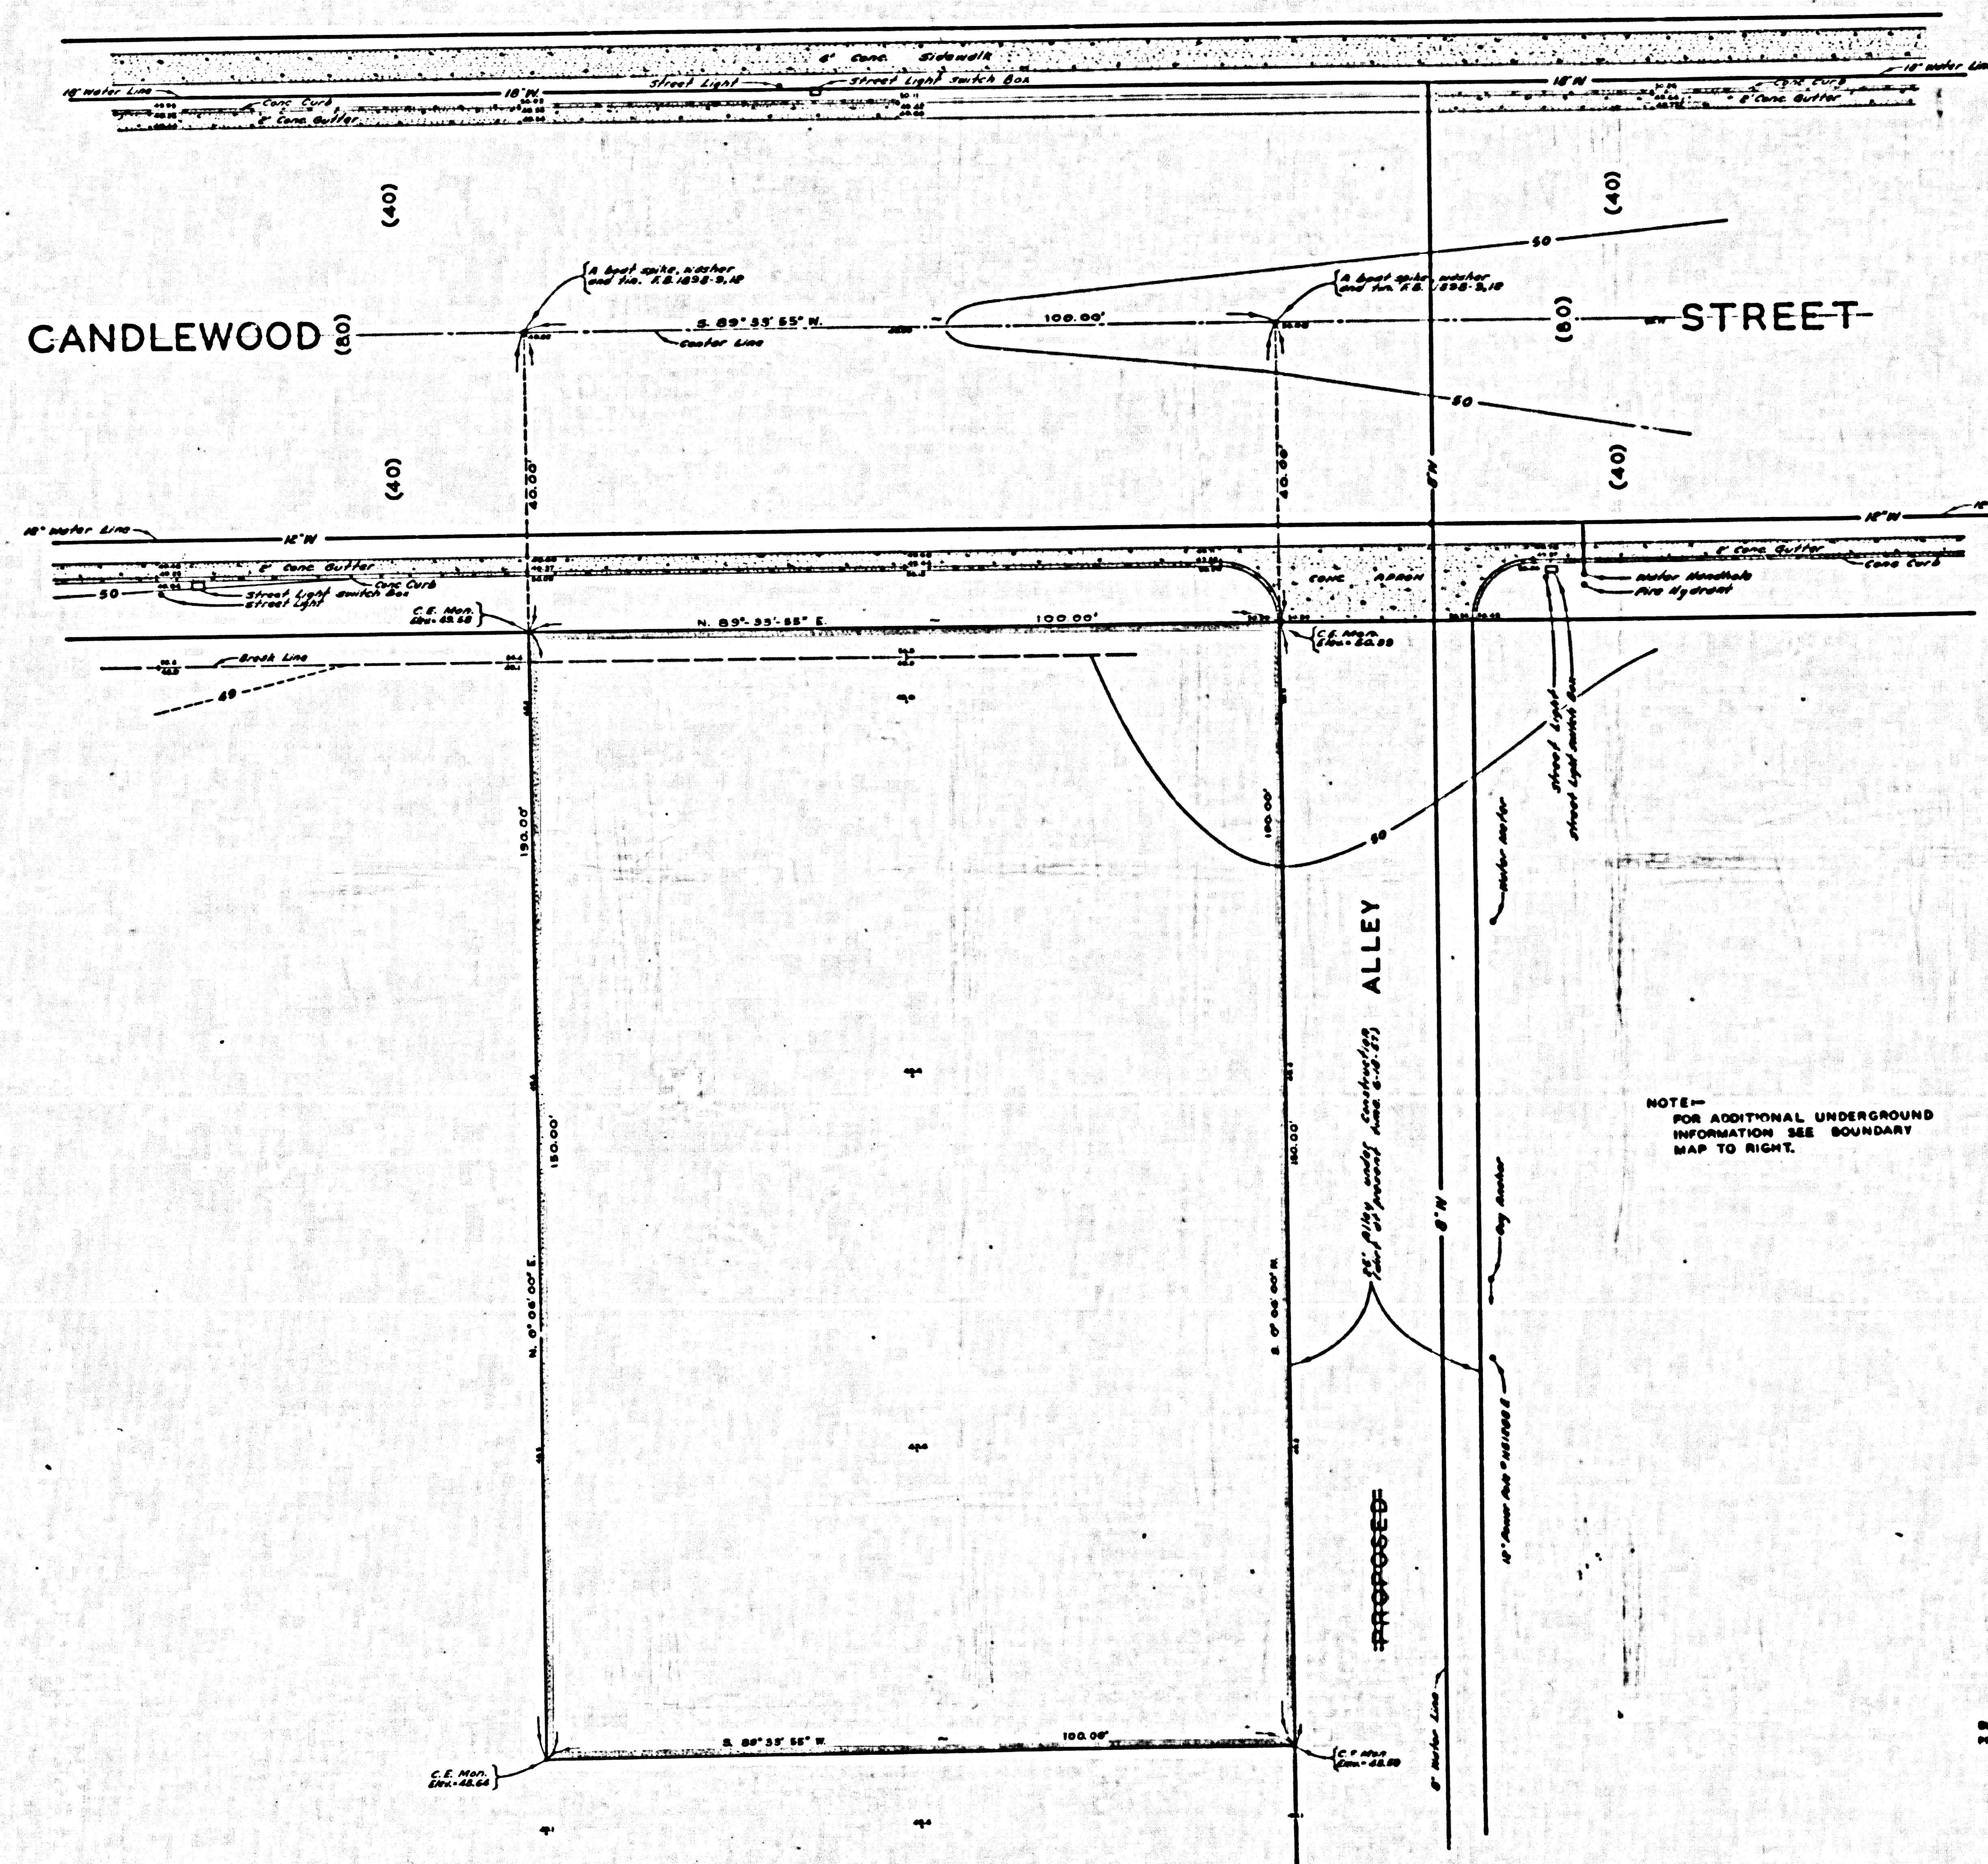

NOTE—
FOR ADDITIONAL UNDERGROUND
INFORMATION SEE BOUNDARY
MAP TO RIGHT.

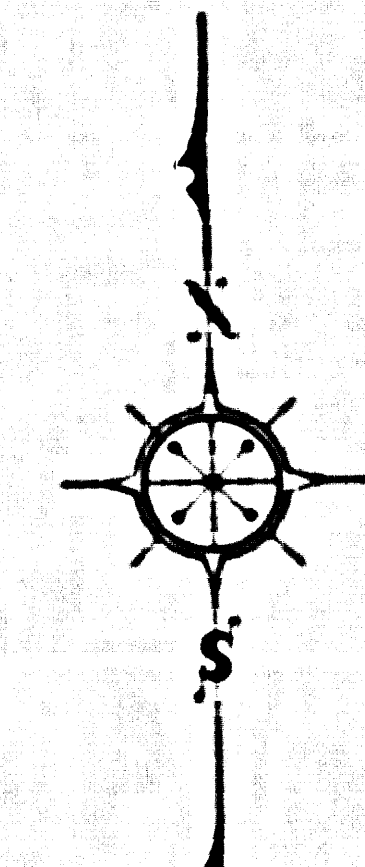

MARGINAL MAP
SHOWING
TOPOGRAPHY
SCALE—1 INCH=10 FT.
FIELD WORK BY...G. S. BAPPELL
OFFICE WORK BY...G. S. BAPPELL
CHECKED BY...S. S. MILLER
P.B. 1090-11-20
U.S. C&G.S. SEA LEVEL DATUM OF 1929
ELEVATIONS SHOWN HEREON ARE BASED ON THE L.A. COUNTY
PRECISE LEVEL NET LINE NO. 2-21 1922 ADJUSTMENT

