


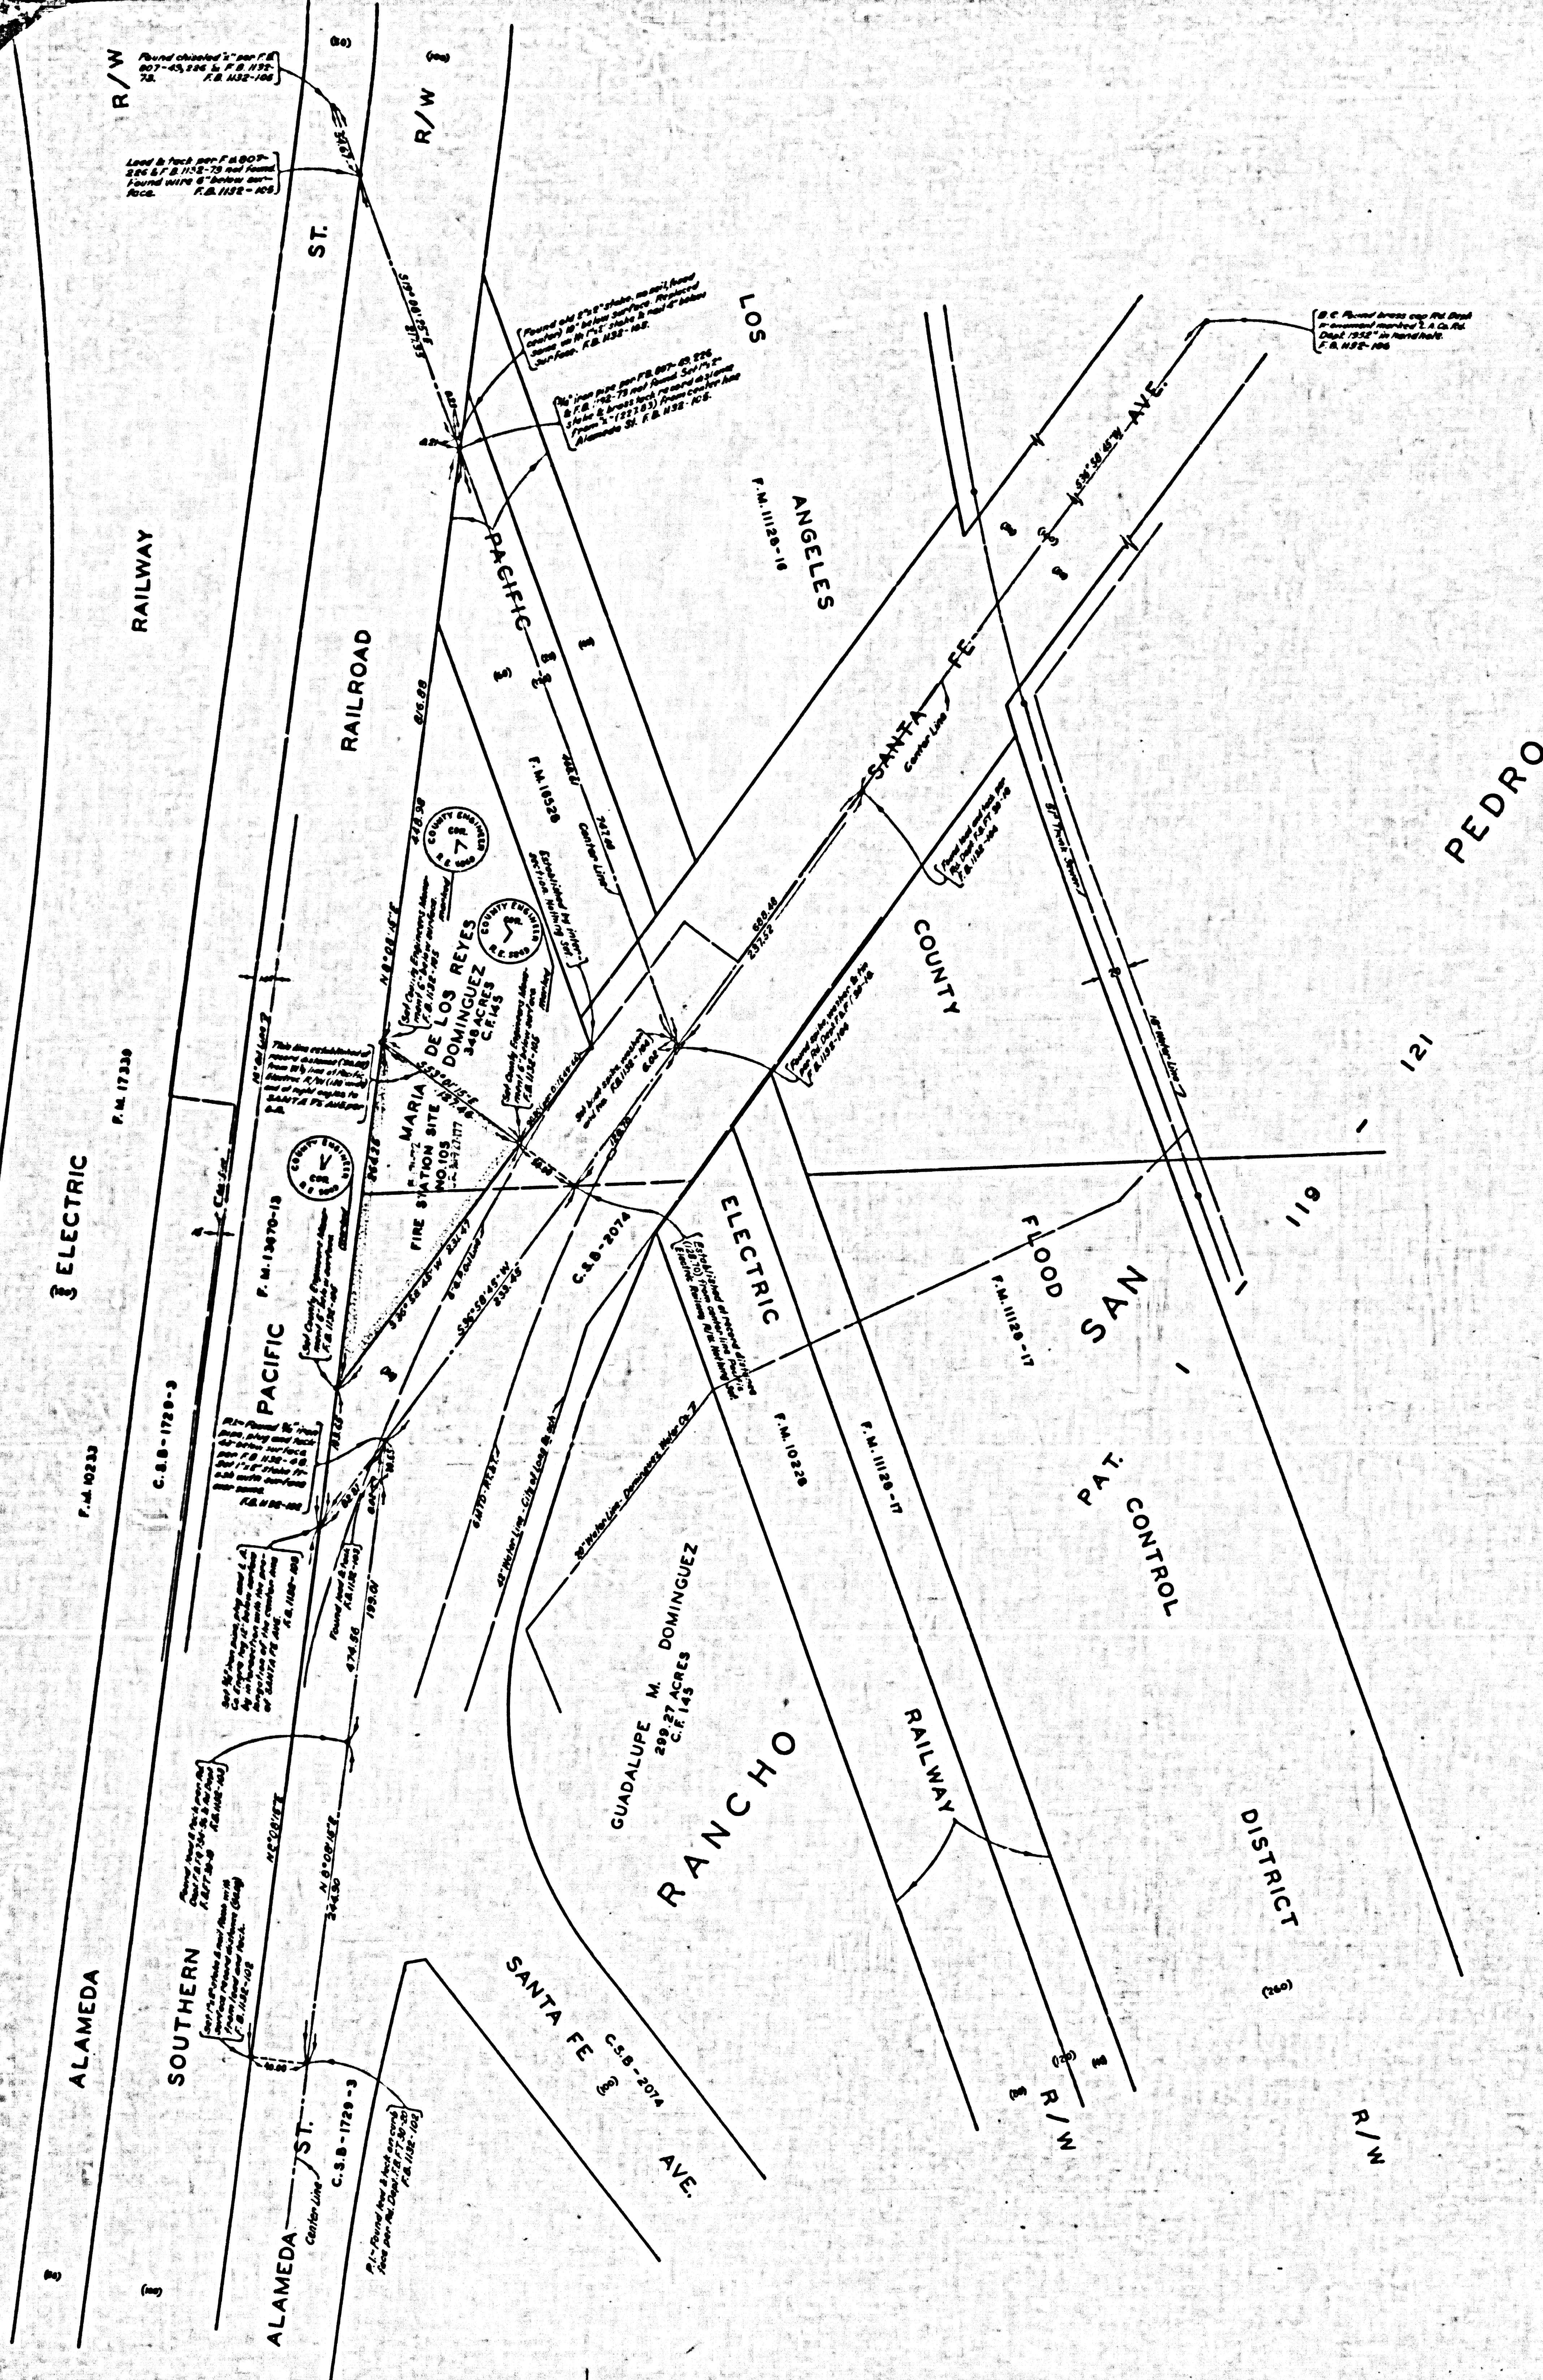

COUNTY OF LOS ANGELES
 MAP OF
**LOS ANGELES COUNTY
 FIRE STATION SITE
 NO. 105**
DOMINGUEZ AREA
 BEING A PORTION OF MARIA DE LOS REYES
 348 ACRES AND GUADALUPE M. DOMINGUEZ
 299.27 ACRES ALLOTMENTS OF THE RANCHO
 SAN PEDRO. C.F. 145

COUNTY SURVEYORS MAP NO. B-2432
 SCALE: 1 INCH = 50 FT.

JOB NUMBER 0801.64
 JOHN A. LAMBIE - COUNTY ENGINEER
 SURVEYED: JUNE, 1957

SURVEYED ON REQUEST OF THE CHIEF ENGINEER COUNTY FIRE PROTECTION DISTRICTS UNDER SEC. 79, ORD. 4099 BY LETTER DATED MAY 15, 1957.

BEARINGS ARE BASED ON THE BEARING OF SANTA FE AVE. AS SHOWN ON C.S.B. - 2074.

F.B. 1132 - 101-122
 FIELD WORK BY D. SAPPPELL
 OFFICE WORK BY R. L. GREEN
 CHECKED BY W. BRENNER

Index 32

CSB-2432
 A1. OF A2

