
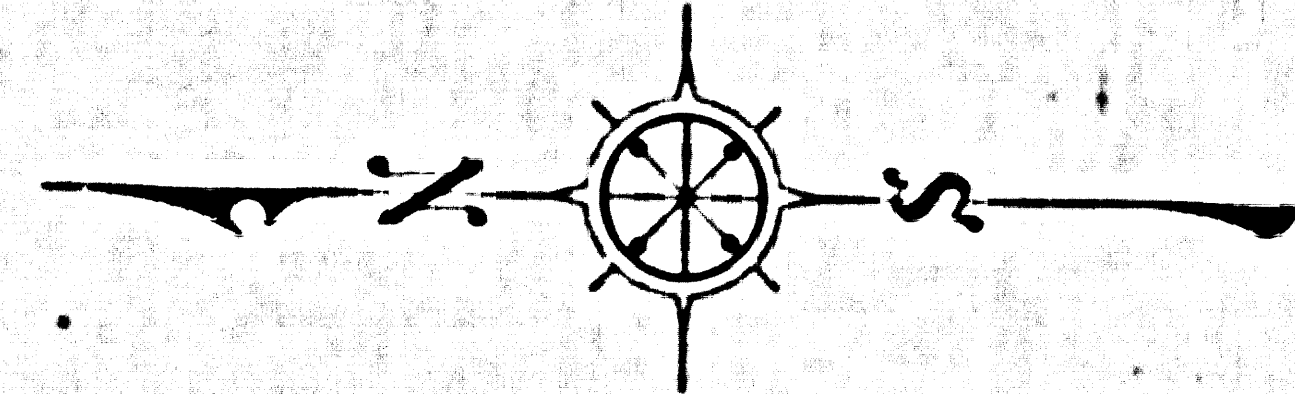


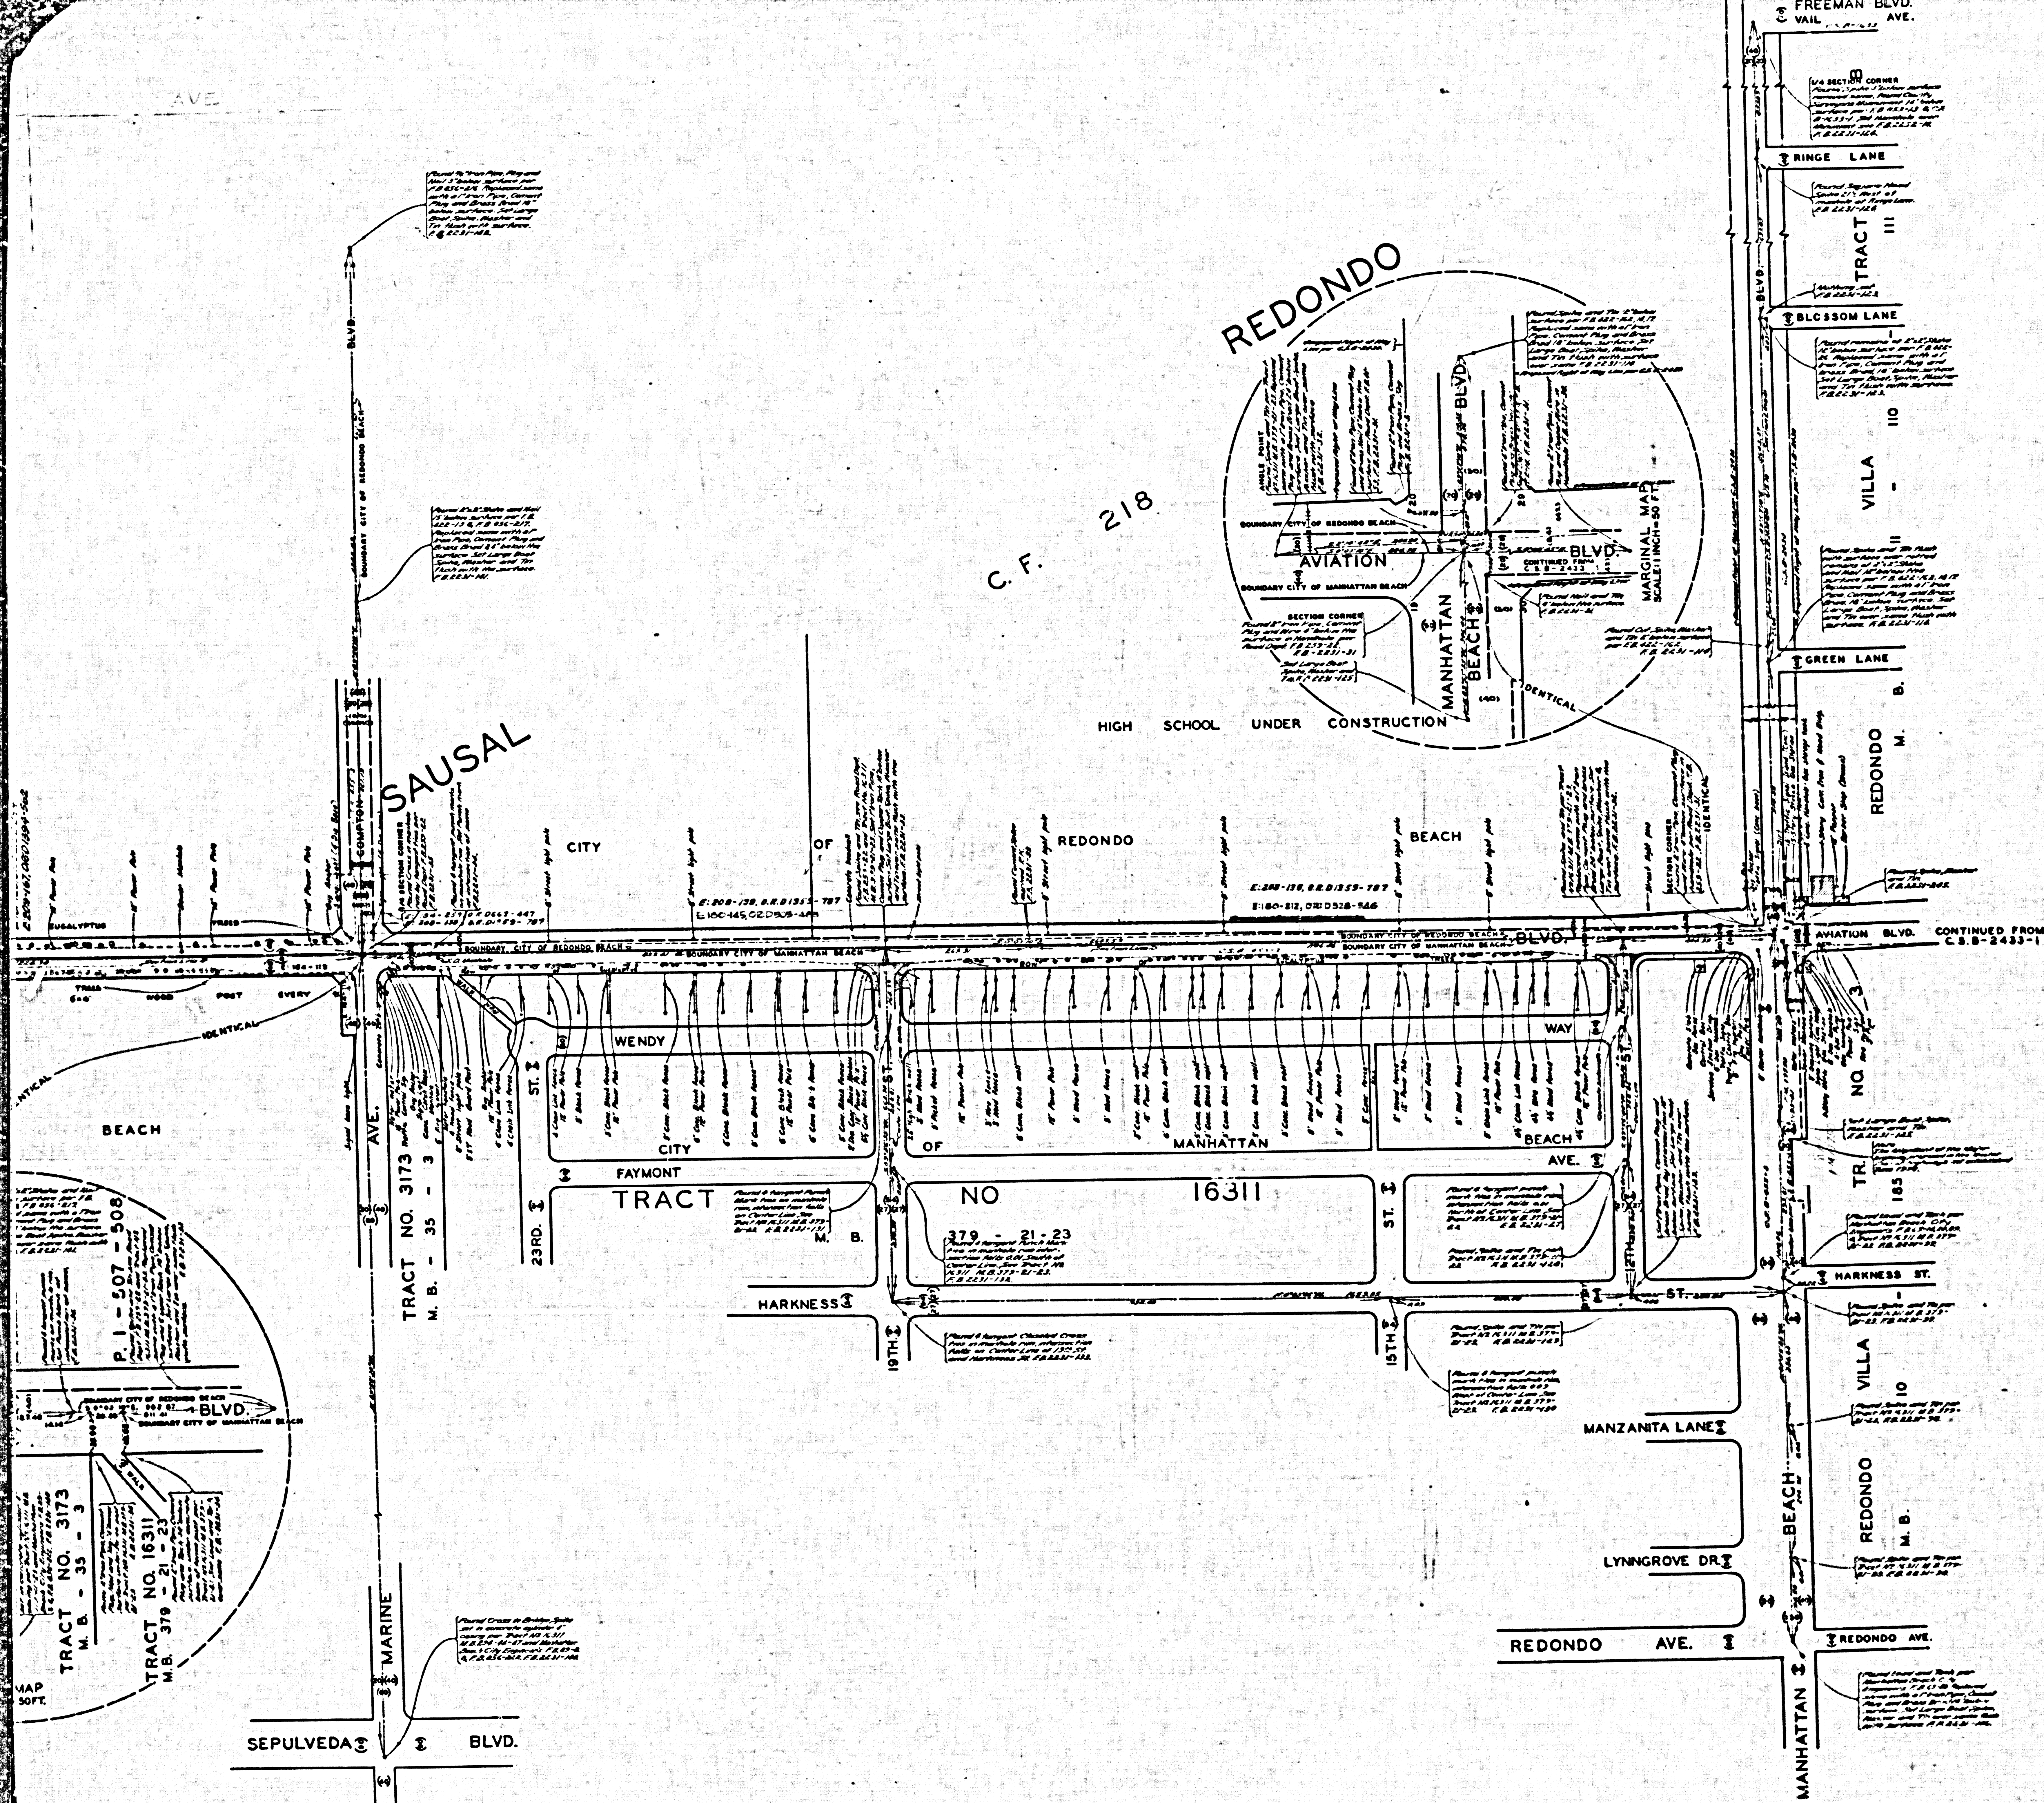

COUNTY OF LOS ANGELES
 MAP OF
AVIATION BOULEVARD
 FROM
 MANHATTAN BEACH BOULEVARD
 TO
 ROSECRANS AVENUE
 COUNTY SURVEYORS MAP NO. B-2433
 SHEET NO. 2 OF 2 SHEETS
 SCALE: 1 INCH = 100 FT.

JOB NUMBER 0075.20
 JOHN A. LAMBIE - COUNTY ENGINEER
 SURVEYED JUNE 1956 - OCT. 1956
 SURVEYED ON REQUEST OF THE REGIONAL
 PLANNING COMMISSION UNDER SEC. 79
 ORD. 4098, BY LETTER DATED MARCH 22, 1957
 AND BY BOARD ORDER DATED DEC. 11, 1951
 BEARINGS ARE BASED ON THE CALIFORNIA
 COORDINATE SYSTEM ZONE 7, PER ACT 833
 GENERAL LAWS SEE C.S. 8423
 F.B. 2231 - 5 - 104
 F.B. 2235 - 5 - 240
 FIELD WORK BY..... J. H. BROWN
 OFFICE WORK BY..... C. C. RUBENAKER
 W. B. HABER
 CHECKED BY..... J. A. J.

MARGINAL MAP ADDED SEPTEMBER, 1961..... M. H.
 Re-issued by M.H.F. during May 1966

CSB-2433-2
 A1 OF A2

