


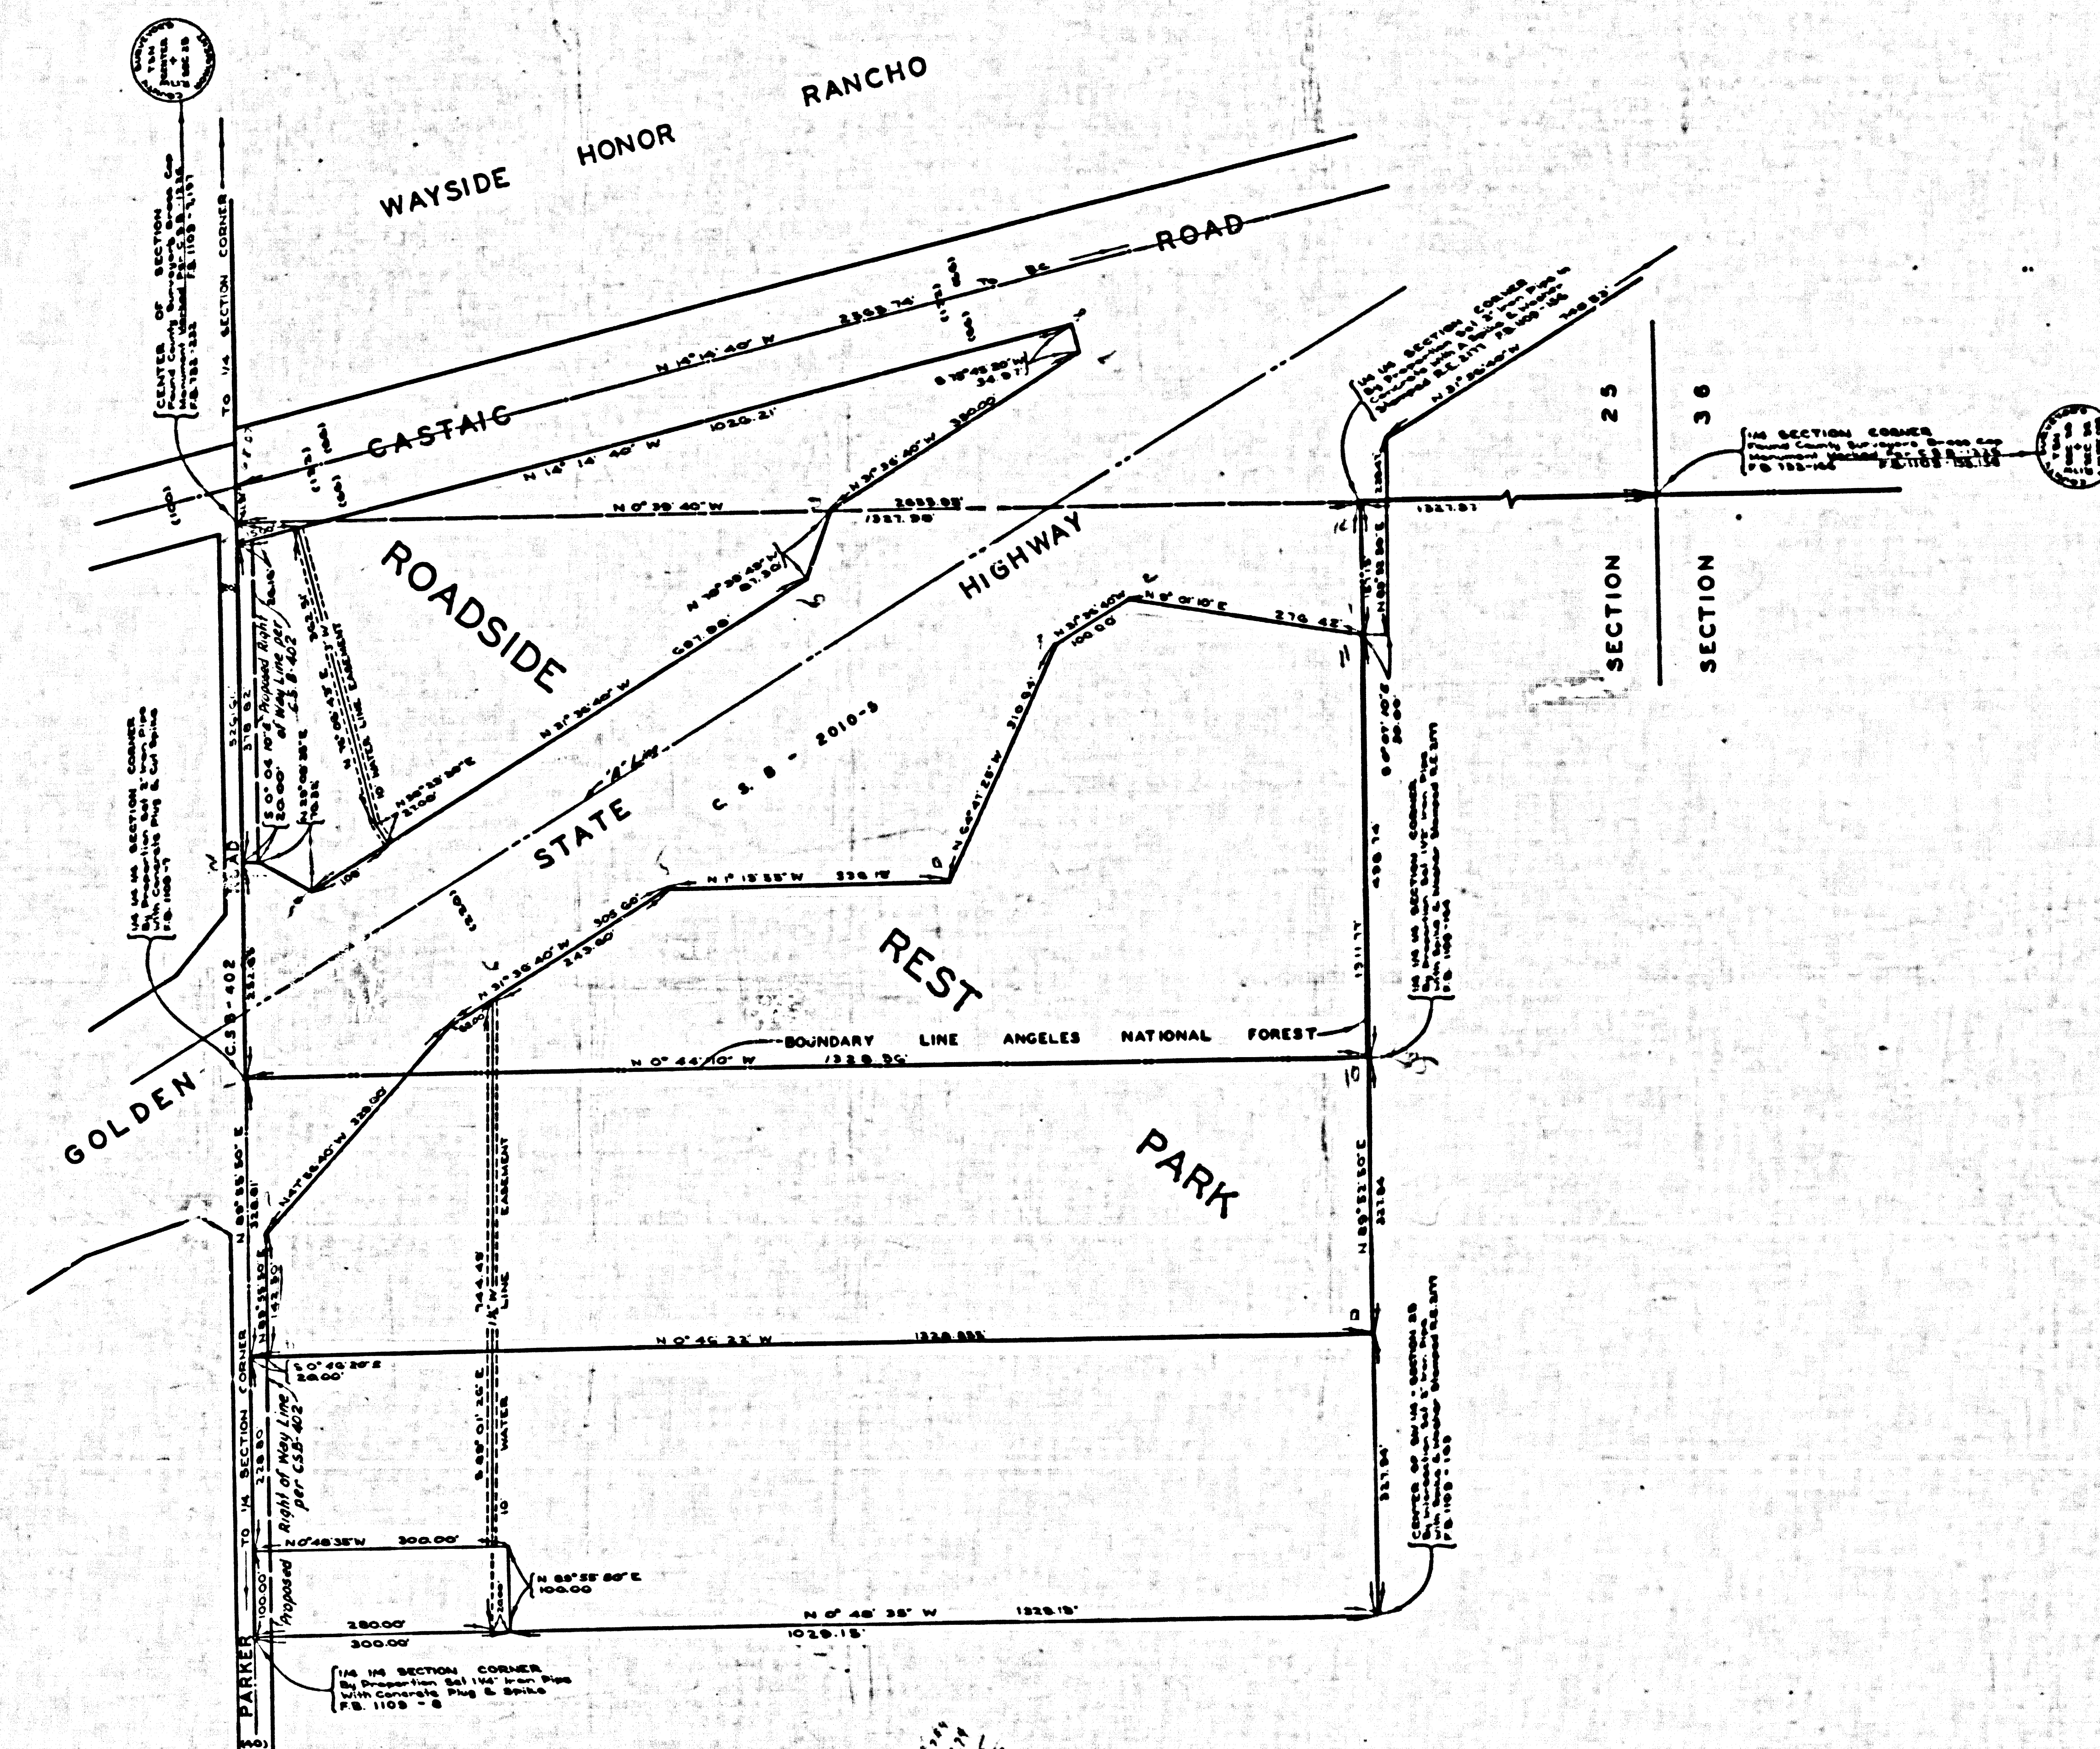


MARGINAL MAP
SHOWING
TOPOGRAPHY
SCALE: 1 INCH = 50 FT.
FIELD WORK BY...R.C. BOWERS
OFFICE WORK BY...H.H. F. DONG
L.C. McMILLAN
D.J. SPENCER
Y. ITO
CHECKED BY...C.B. SUTTER
PLANE TABLE SHEETS DJ-1
DJ-1W, DJ-1A, DJ-1WA
F.B. 732 F.B. 971 F.B. 1109
F.B. 1066

COUNTY OF LOS ANGELES
BOUNDARY MAP OF
ROADSIDE REST PARK
AT
WAYSIDE HONOR RANCHO
BEING A PORTION OF
SECTION 25 - T.5N. R.17W.
COUNTY SURVEYORS MAP NO. B-2434
SCALE: 1 INCH = 100 FT.

JOB NUMBER 0054.00
JOHN A. LAMBIE - COUNTY ENGINEER
SURVEYED AUGUST 1957
SURVEYED ON REQUEST OF THE
DIRECTOR OF PARKS & RECREATION
UNDER SEC. 79, ORD. 4099, BY LETTER
DATED JUNE 20, 1957
BEARINGS ARE BASED ON THE BEAKING OF
THE GOLDEN STATE HIGHWAY CENTER LINE AS
SHOWN ON COUNTY SURVEYORS MAP NO. B-1838
FIELD WORK BY...F.C. HOWARD
OFFICE WORK BY...H.H. F. DONG
CHECKED BY...C.R. GOSB
F.B. 732 - F.B. 1109

INDEX 77

CSB-2434
A1 OF A2

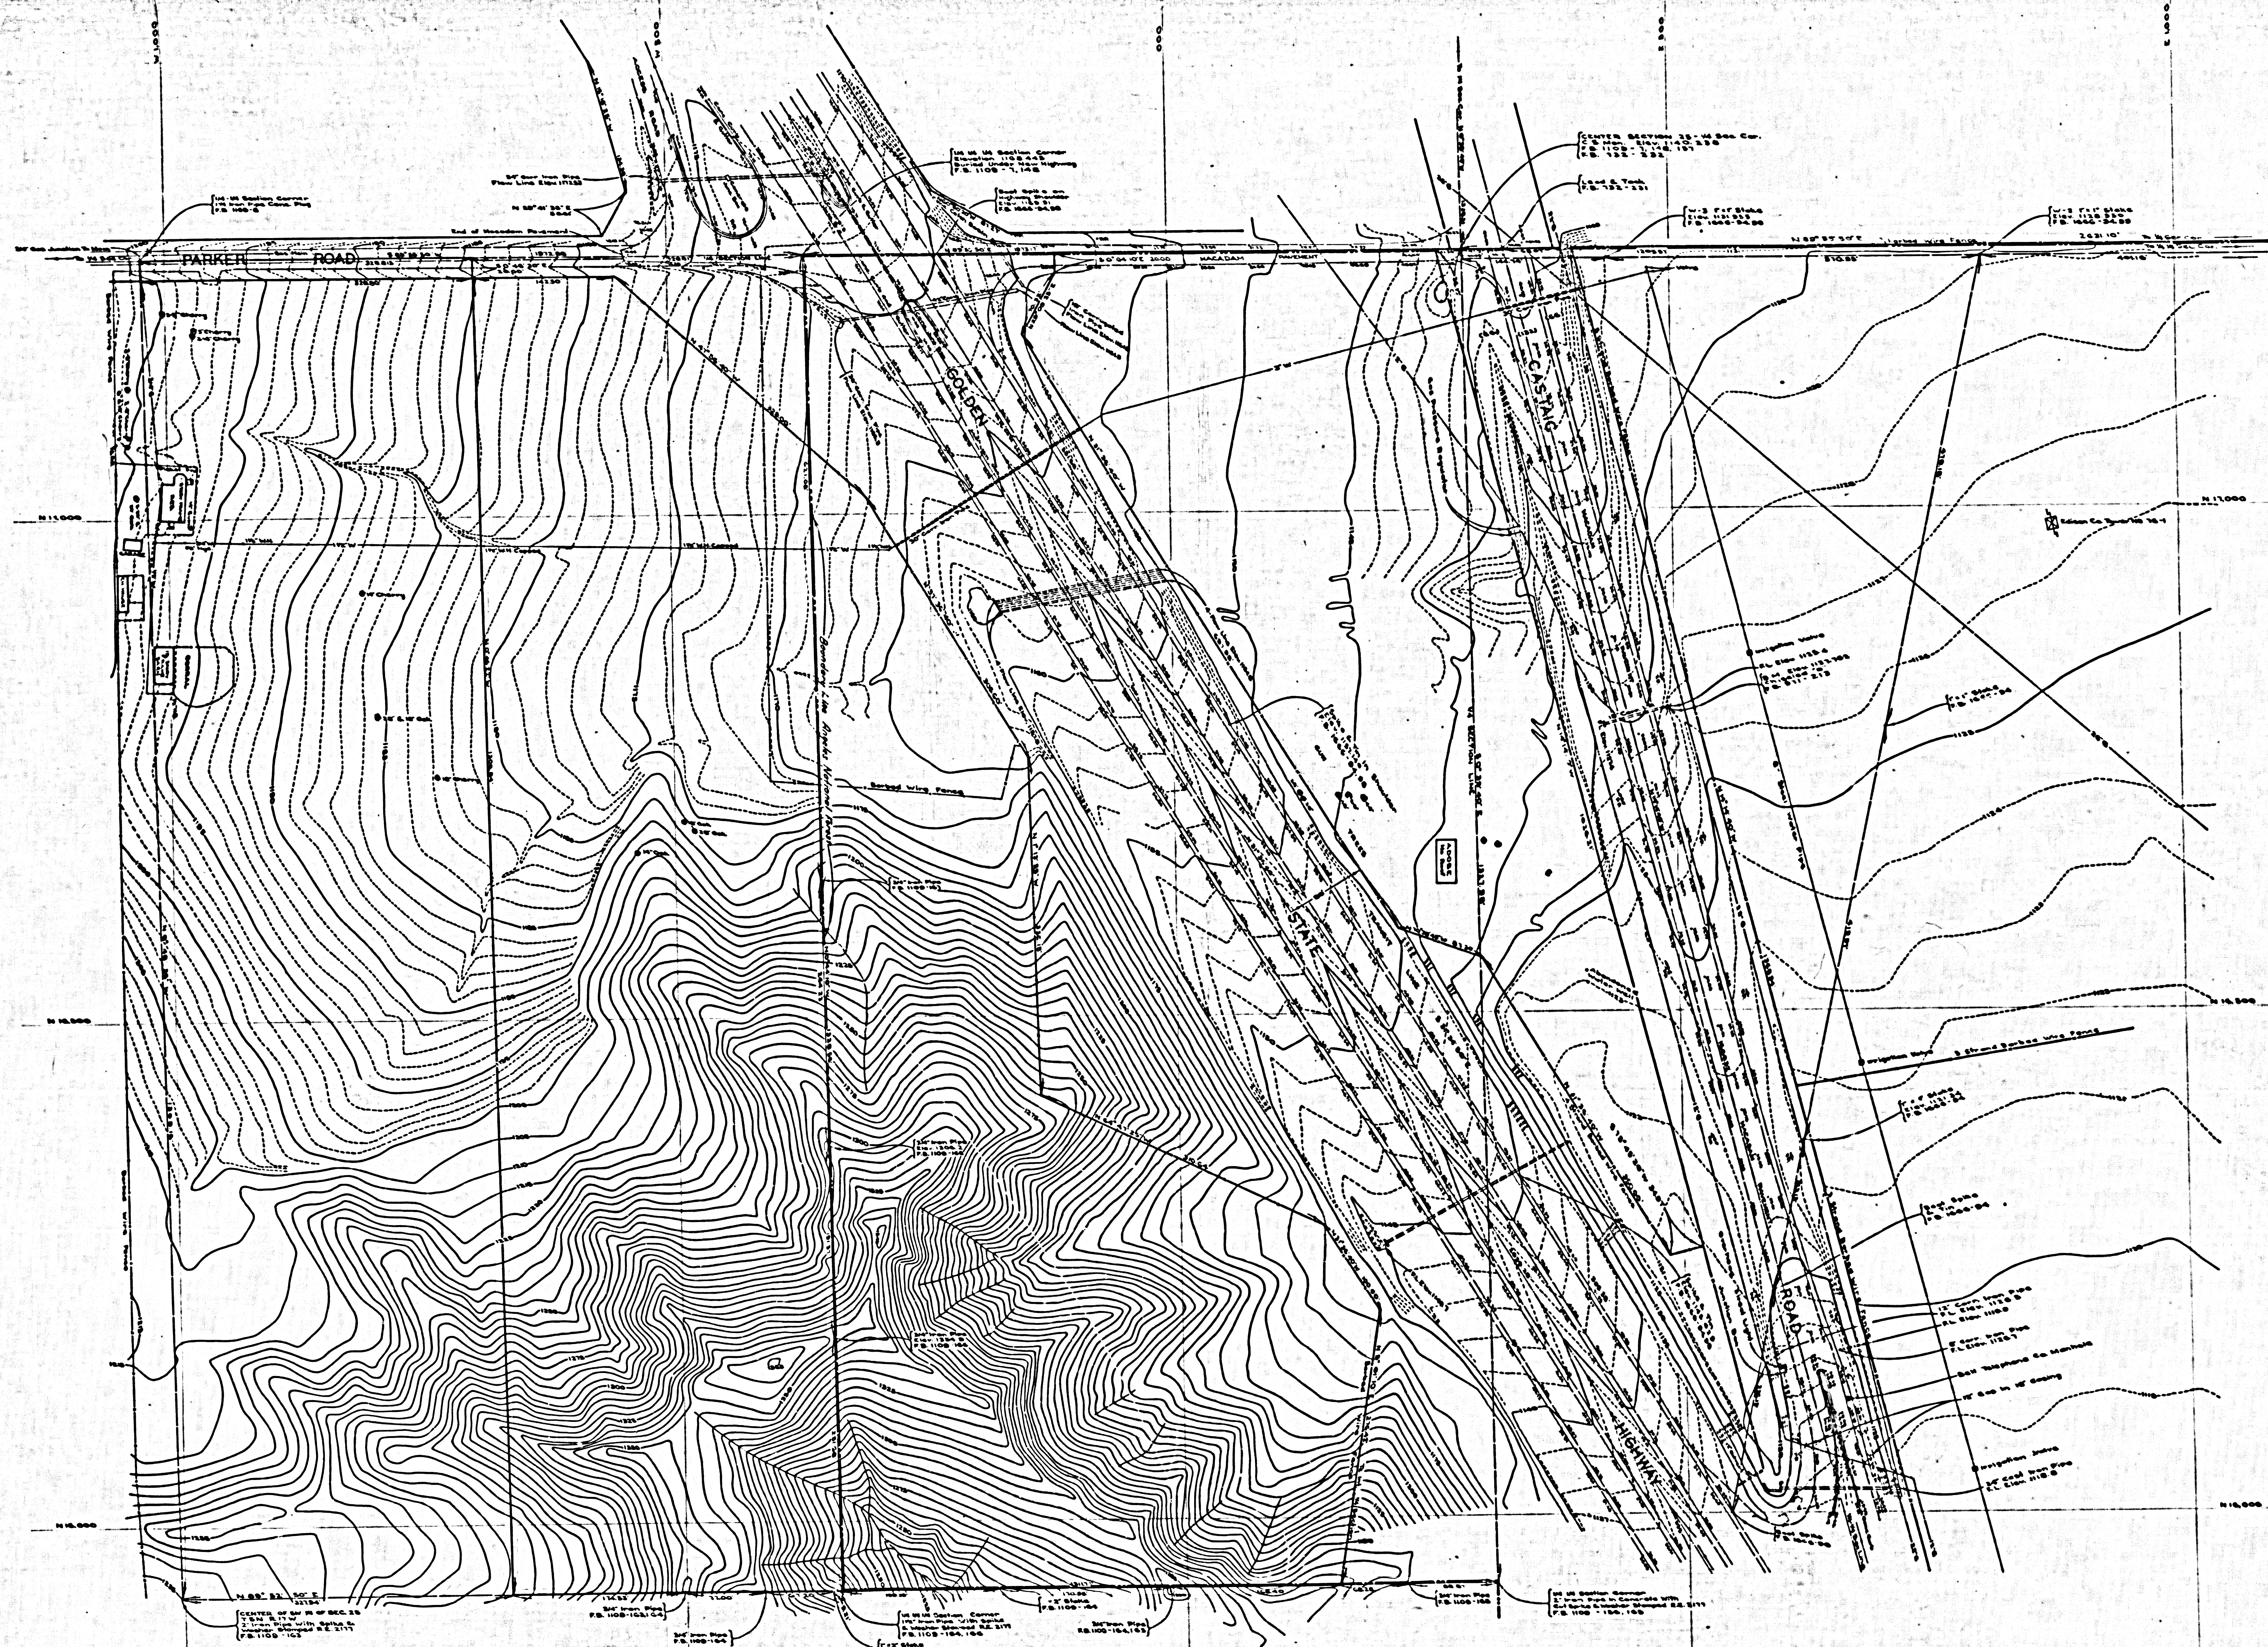

CSB-2434
A2 OF A2