


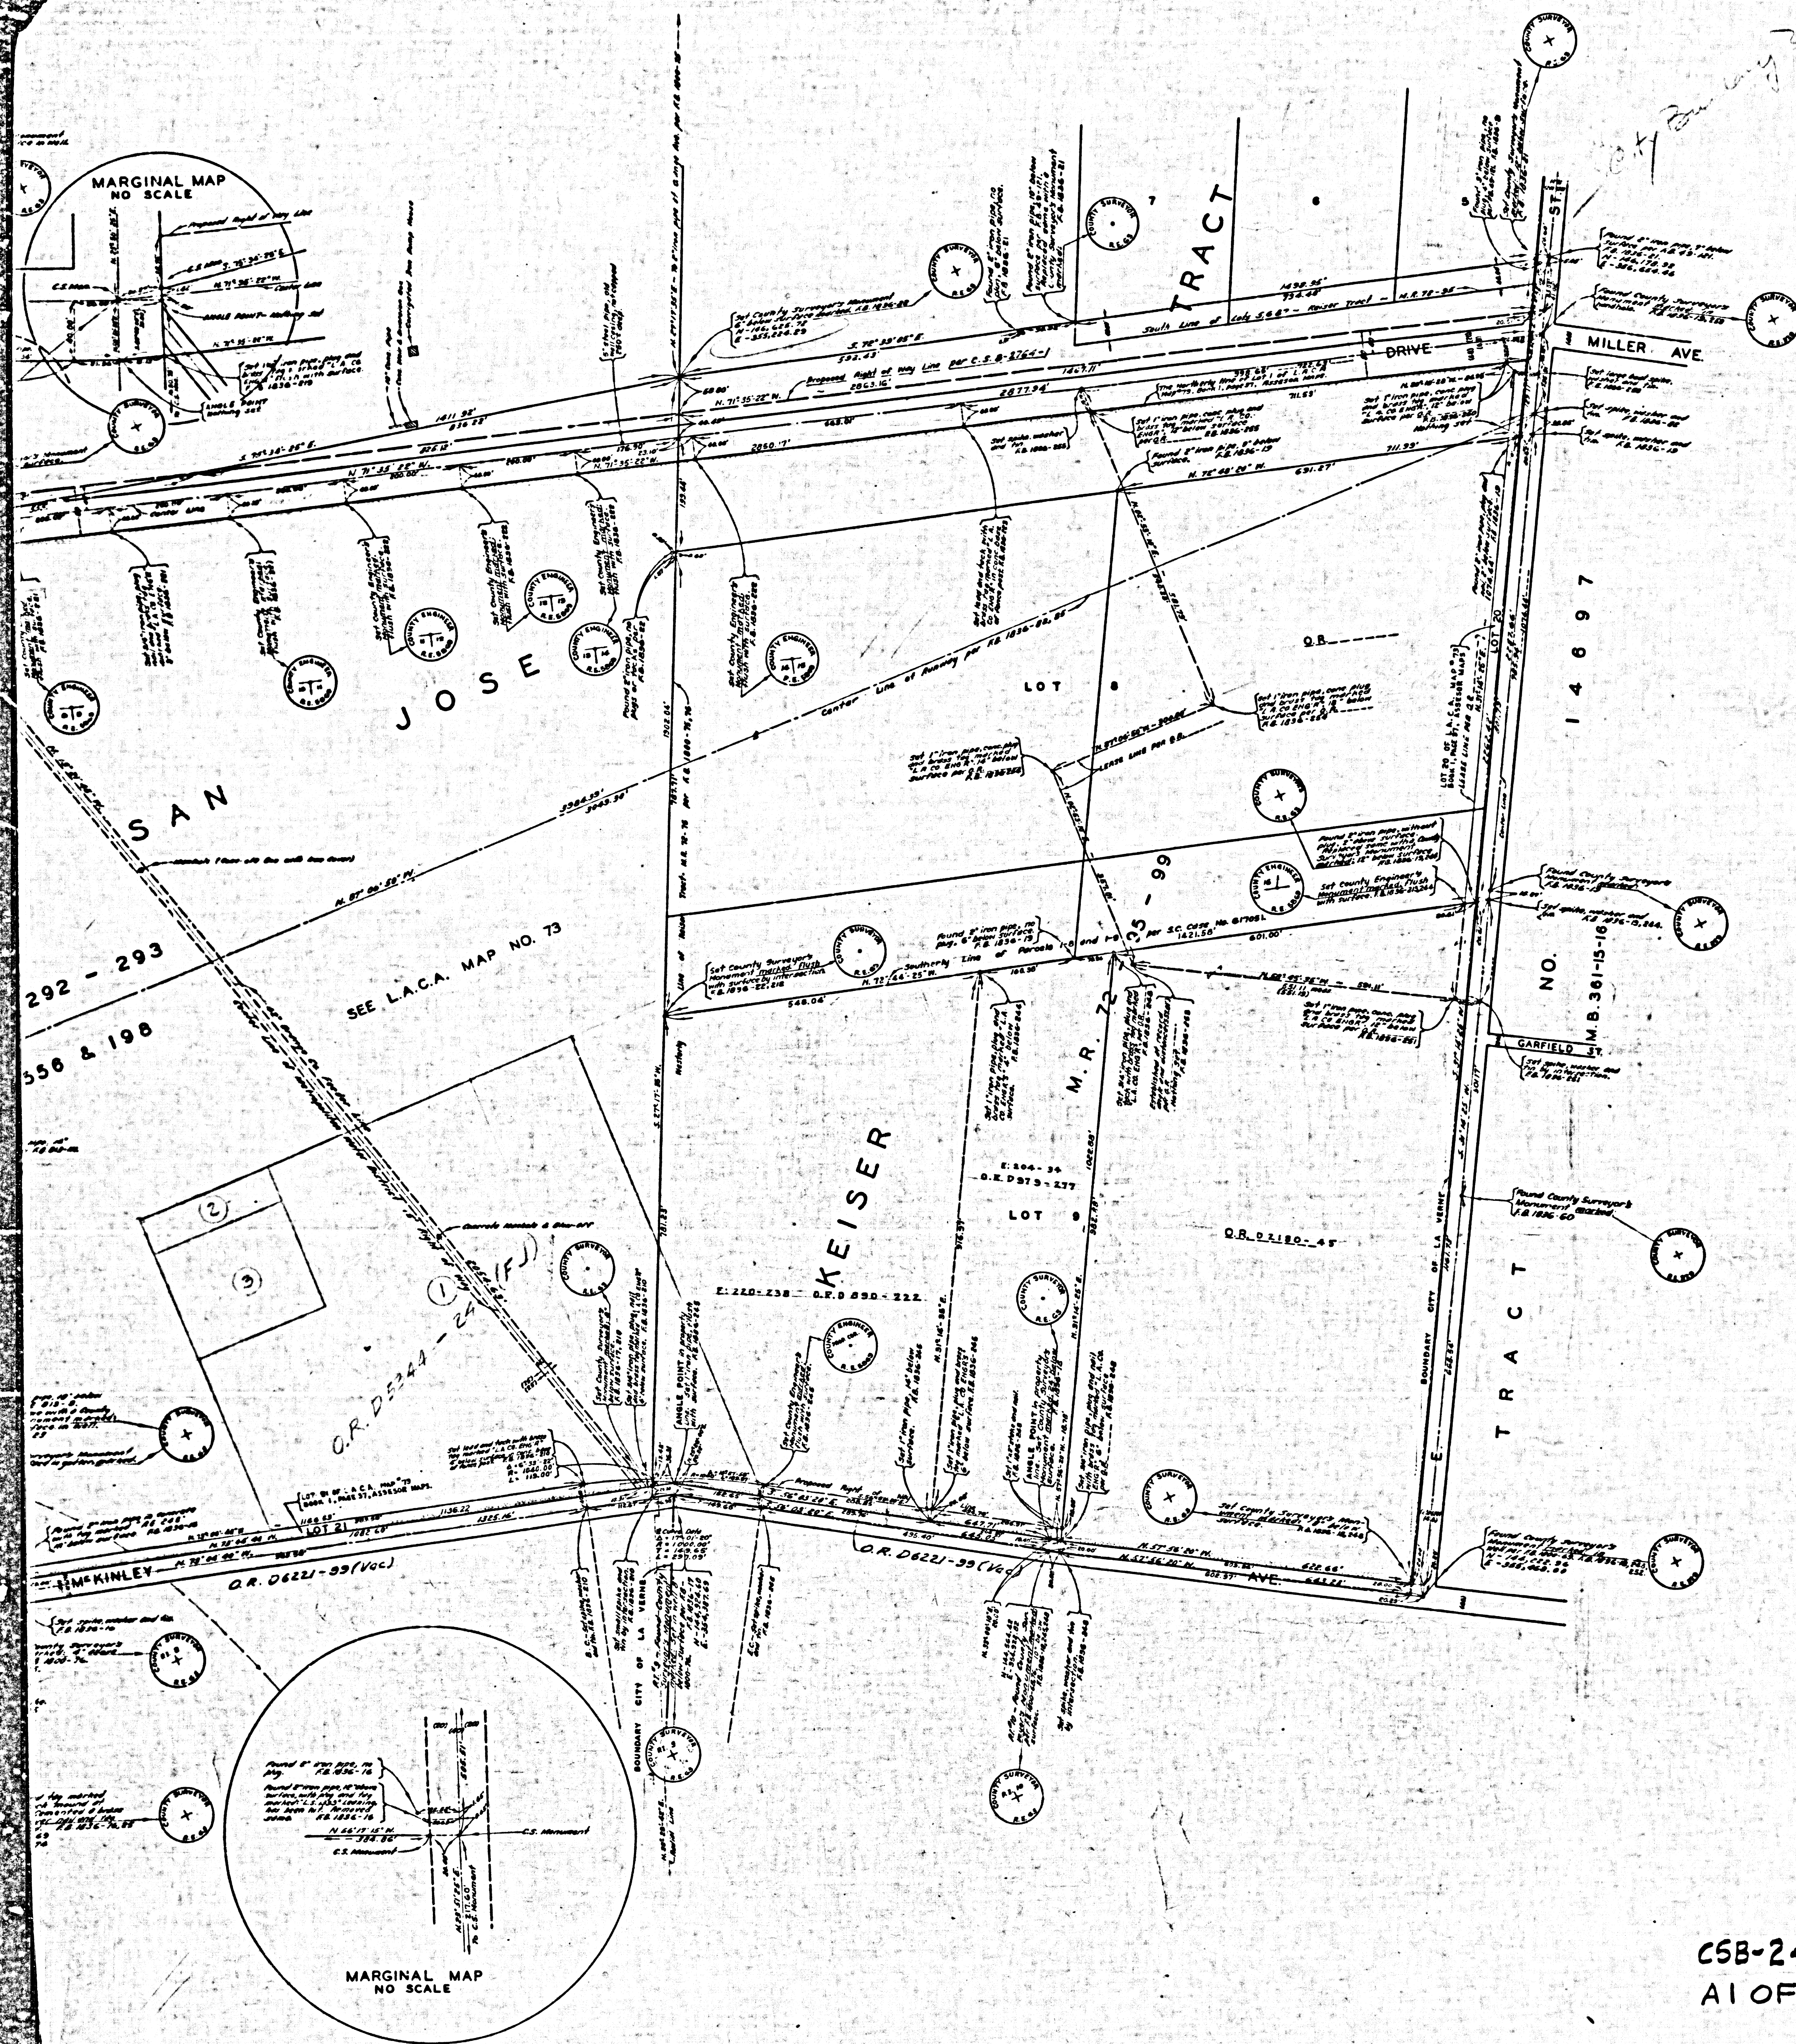

COUNTY OF LOS ANGELES
 MAP OF
BRACKETT FIELD
 BEING A PORTION OF KEISER TRACT-M.R. 72-95-99
 AND A PORTION OF RANCHO SAN JOSE-P2-292-293

COUNTY SURVEYORS MAP NO B-2437
 SCALE-1 INCH=100 FT.

JOB NUMBER 0021.03

WILLIAM J. FOX - COUNTY SURVEYOR
 SURVEYED SEPT. 1953 TO MARCH 1954
 SURVEYED ON REQUEST OF THE COUNTY
 ENGINEER UNDER SEC. 79, ORD. 4099
 BY LETTER DATED AUGUST 4, 1953

BEARINGS ARE BASED ON THE CALIFORNIA
 COORDINATE SYSTEM ZONE 7, PER ACT 6351
 GENERAL LAWS. SEE C.S. 9423

F.B. 1036-11-124

FIELD WORK.....G.G. PORTER
 OFFICE WORK.....K.R. MAPHERSON
 G.D. BAILEY
 CHECKED BY.....K.R. MAPHERSON

PER DEEDS NOV. 20, 1953 SEE C.S. 2067

