
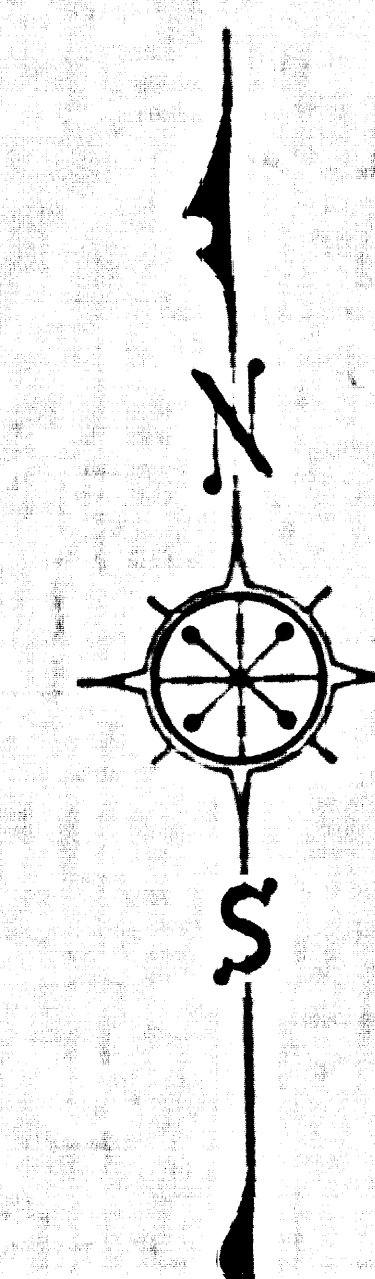


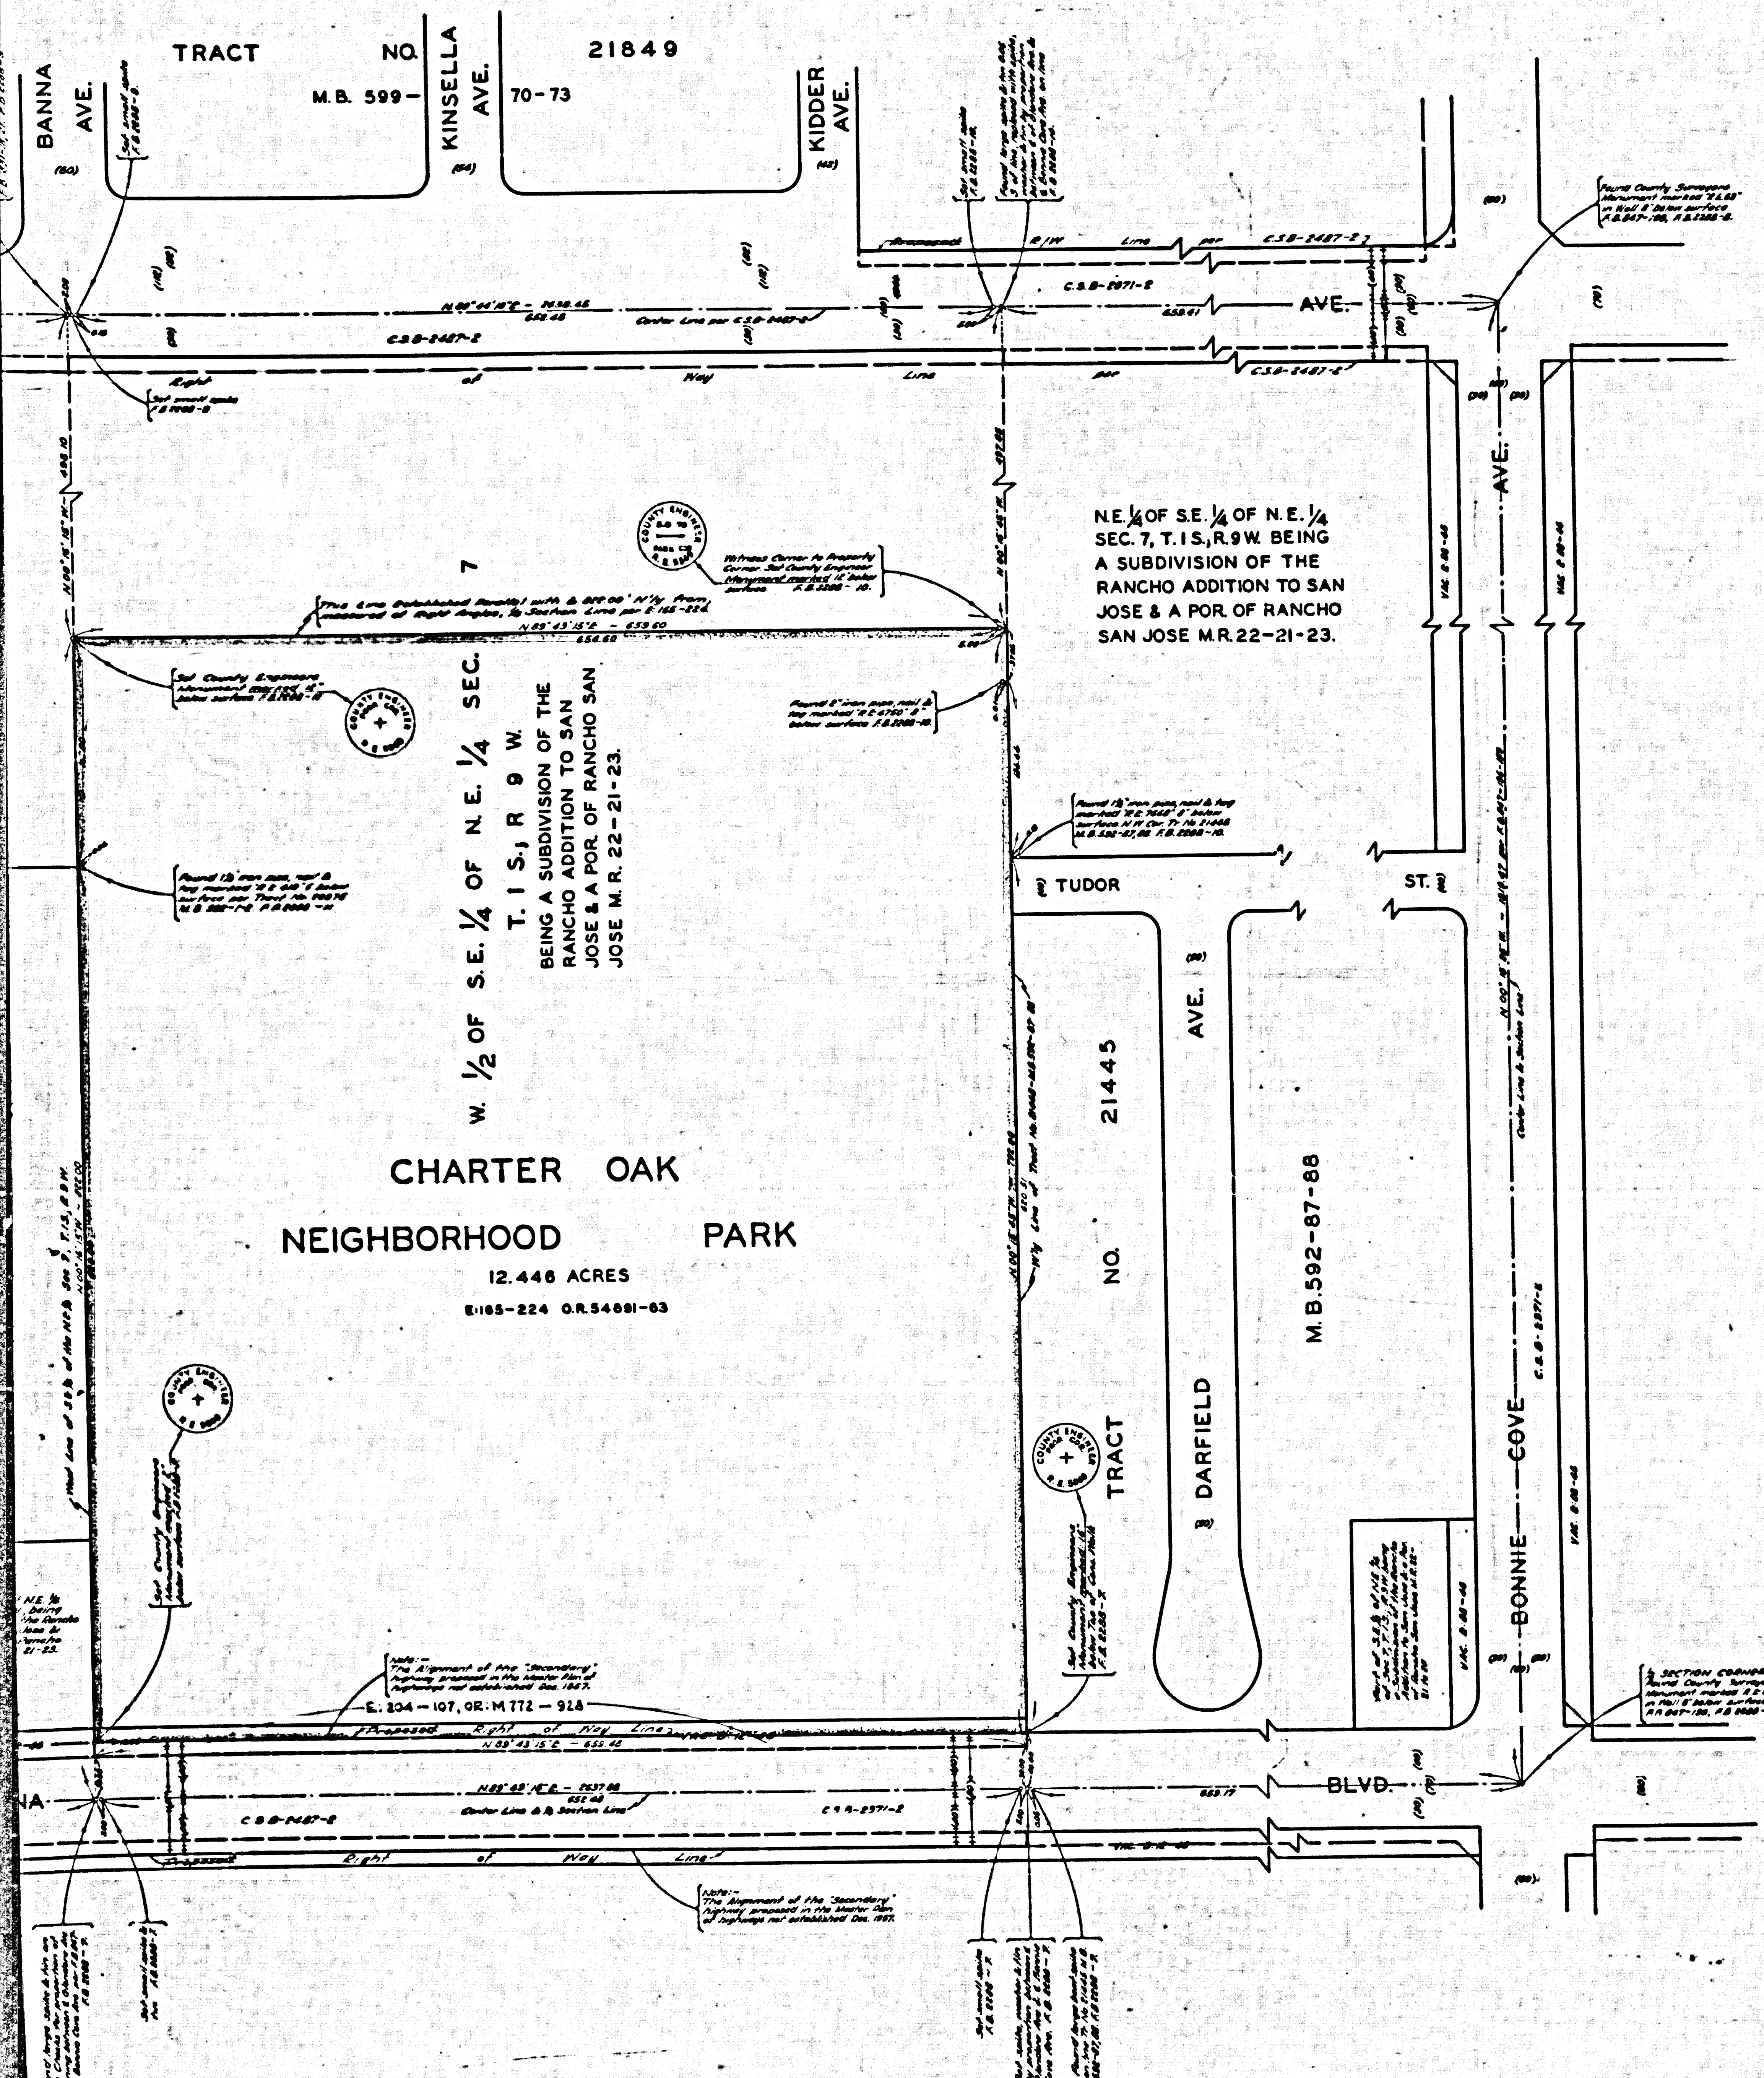

COUNTY OF LOS ANGELES
MAP OF
CHARTER OAK
NEIGHBORHOOD PARK

BEING A PORTION OF W. $\frac{1}{2}$ OF S.E. $\frac{1}{4}$
OF N.E. $\frac{1}{4}$ OF SECTION 7, T.15, R.9 W.
SUBDIVISION OF THE RANCHO ADDI-
TION TO SAN JOSE AND A PORTION
OF RANCHO SAN JOSE M.R.22-21-23

COUNTY SURVEYORS MAP NO. B-2442
SCALE: 1 INCH = 50 FT.

JOB NUMBER 0055.00

JOHN A. LAMBIE - COUNTY ENGINEER
SURVEYED JULY & AUG. 1957

SURVEYED ON REQUEST OF THE DIRECTOR OF
PARKS & RECREATION UNDER SEC. 78, ORD. 4008
BY LETTER DATED JUNE 7, 1957

BEARINGS ARE BASED ON THE BEARING OF
COVINA BLVD. PER C.B. 2487-2487.2

F.D. 2206 - C - 75

FIELD WORK BY..... D.H. HOLMES
OFFICE WORK BY..... T.H. BURNS
CHECKED BY..... W.J. BRENNER

INDEX 48

NOTE: FOR TOPOGRAPHY SEE
SURVEY DIV. FILE MAP NO. 97-8.

CSB-2442
A1 OF A2

CSB-2442 MAY 10 1944

CSB-2442 MAY 10 1944

