


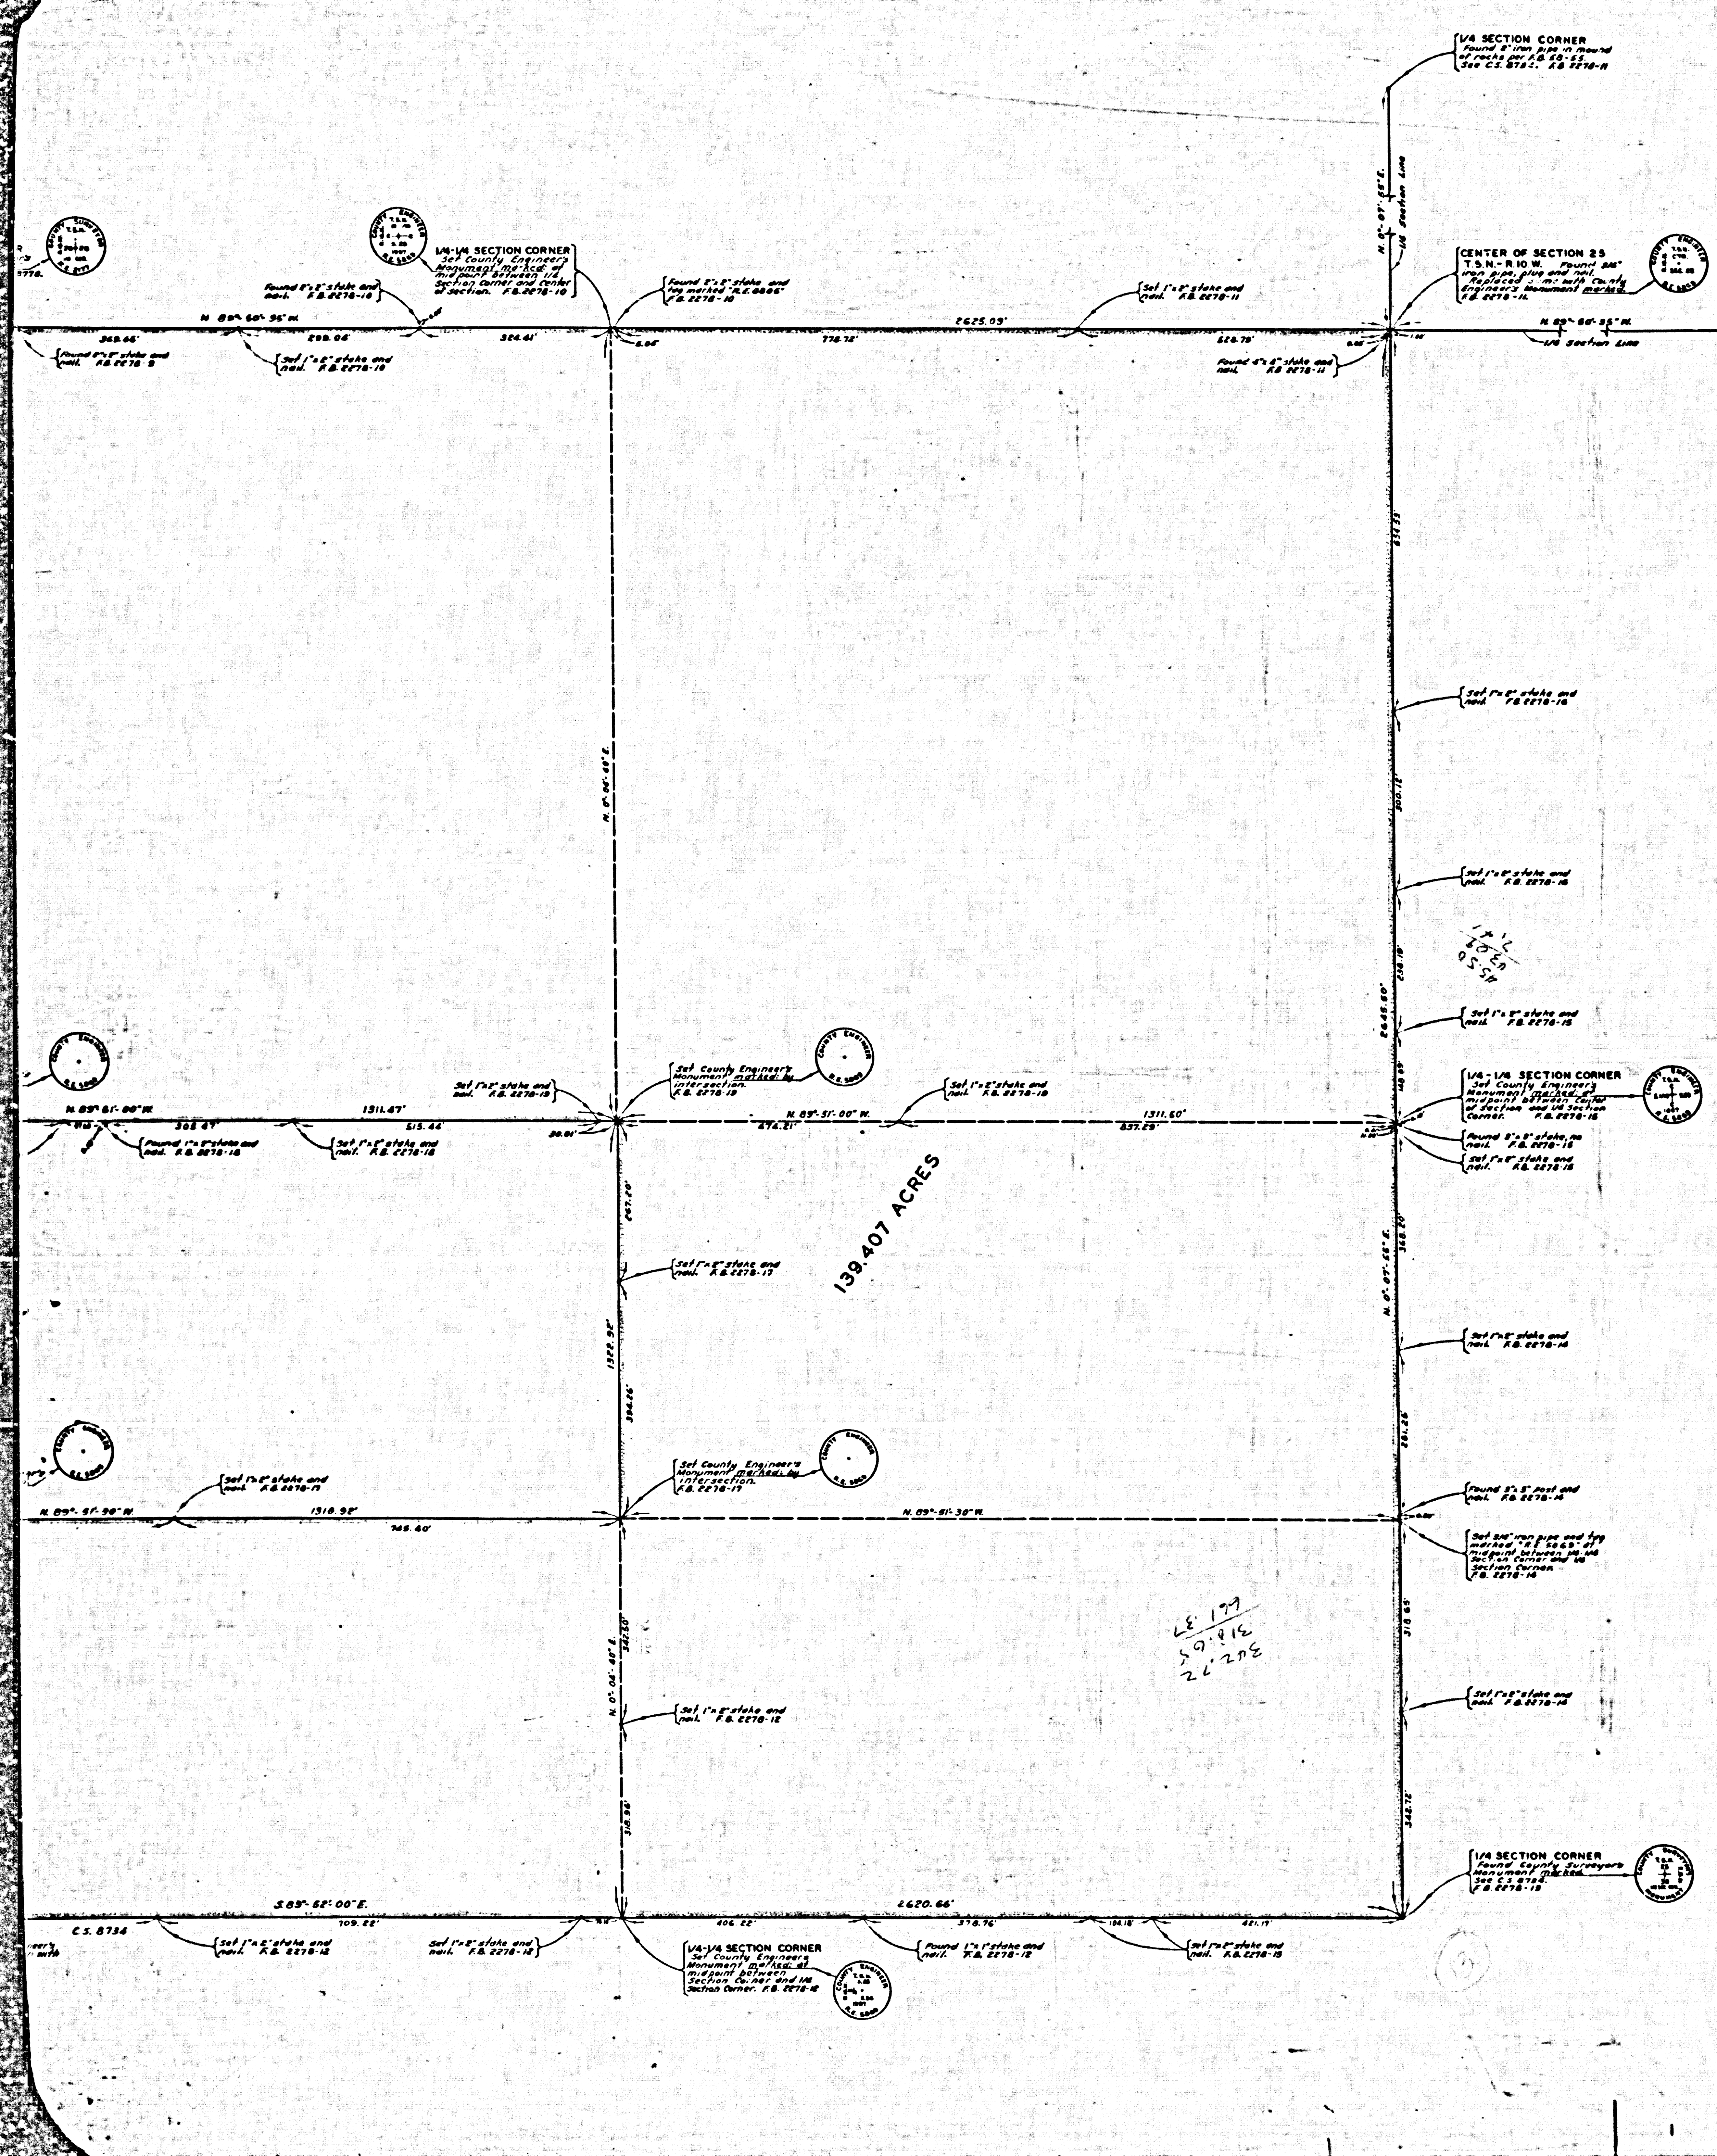

COUNTY OF LOS ANGELES
MAP OF
LONG VIEW PARK
BEING
A PORTION OF THE
S.W. 1/4 OF SECTION 25
T.5.N.-R.10.W. S.B.M.
COUNTY SURVEYORS MAP NO. B-2443
SCALE=1 INCH=100 FT.

JOB NUMBER 005509
JOHN A. LAMBIE-COUNTY ENGINEER
SURVEYED MAY, 1952
SURVEYED ON REQUEST OF THE DIRECTOR
OF PARKS AND RECREATION UNDER SEC. 79
ORD. 4098 BY LETTER DATED MARCH 18, 1952
BEARINGS ARE BASED ON THE WESTERLY
LINE OF SECTION 25, T.5.N.-R.10.W. PER C.S. 8734
P.B. 2278-S-18

FIELD WORK BY.....R.L. WILLEY
OFFICE WORK BY.....G.D. BAILEY
CHECKED BY.....J.A.J.A.

INDEX 66

CSB-2443
A1 OF A2

CSB-2443 B ON 94M 20040022 20040022

CSB-2443 B ON 94M 20040022 20040022

