
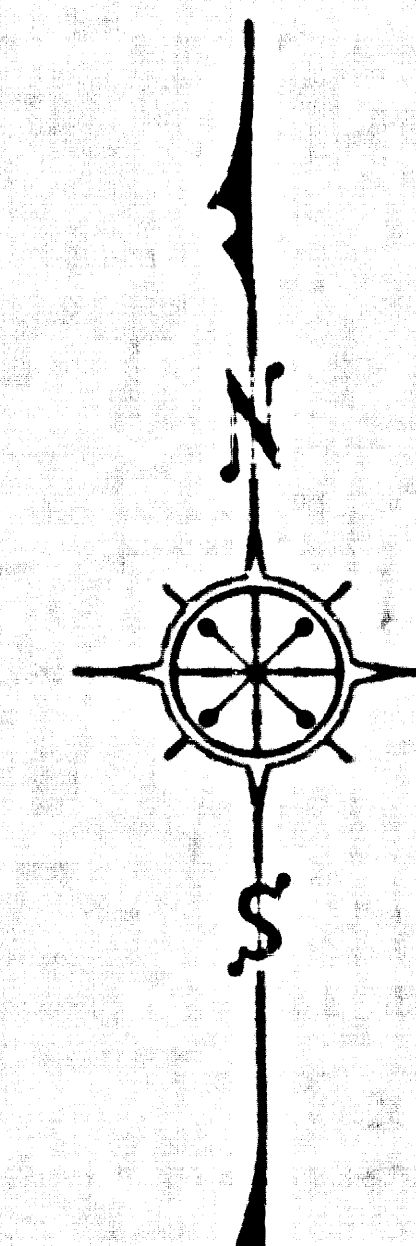


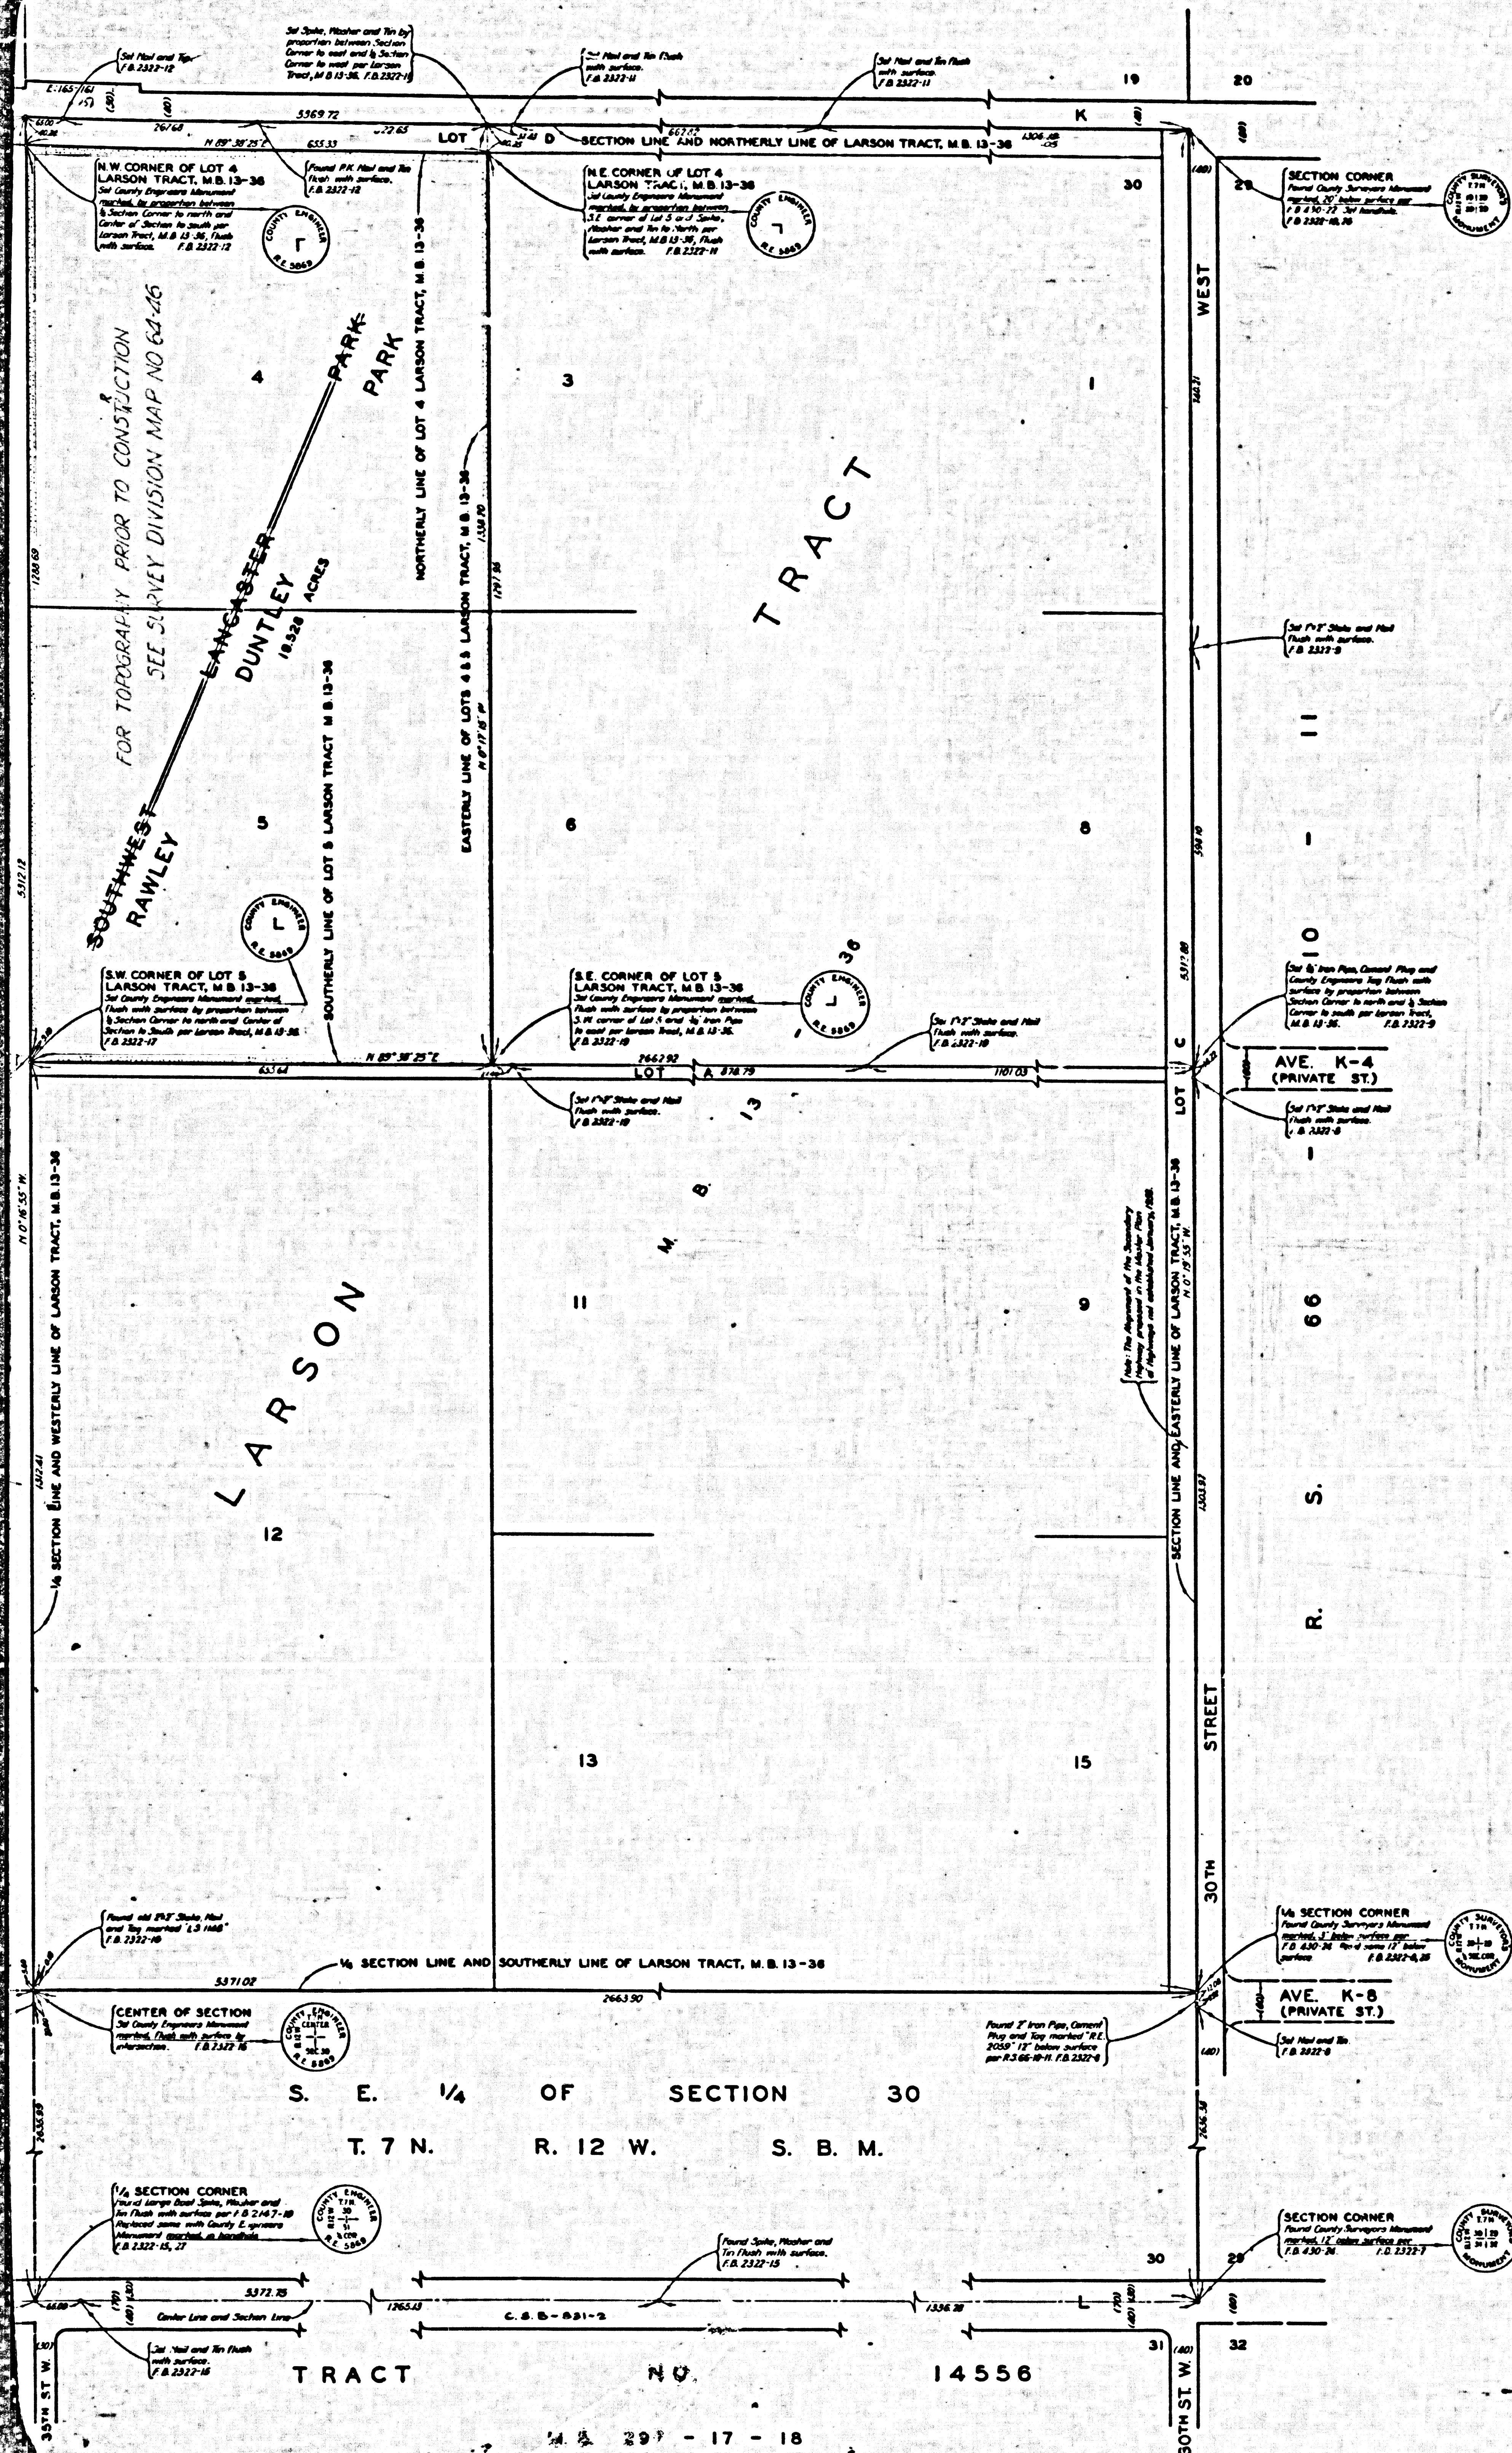

RAWLEY DUNTLEY PARK
 COUNTY OF LOS ANGELES
 MAP OF
~~SOUTHWEST LANCASTER PARK~~
 BEING
 LOTS 4 & 5 OF LARSON TRACT
 M.B. 13-36
 COUNTY SURVEYORS MAP NO. B-2444
 SCALE: 1 INCH = 100 FT.

JOB NUMBER 005813

JOHN A. LAMBIE - COUNTY ENGINEER
 SURVEYED SEPT. 1957-OCT. 1957

SURVEYED ON REQUEST OF THE DIRECTOR
 OF PARKS AND RECREATION UNDER SEC. 78
 ORD. 4098 BY LETTER DATED AUGUST 23, 1957
 BEARINGS ARE BASED ON THE BEARING OF
 30TH STREET WEST AS SHOWN ON C.B. 9-534-2

F.B. 2322-9-28

FIELD WORK BY.....J.C. PIERCE
 OFFICE WORK BY.....S. SHINODA
 CHECKED BY.....W.J. BRENNER

INDEX 71

Plan changed May, 1958 by H.B. Parker
 per Board Order dated May 4, 1958
 FOR TOWNSHIP PRIOR TO CONSTRUCTION
 SEE SURVEY DIVISION MAP NO. 64-46

CSB-2444
 A1 OF A2

COUNTY SURVEYORS MAP NO. B-2044

