


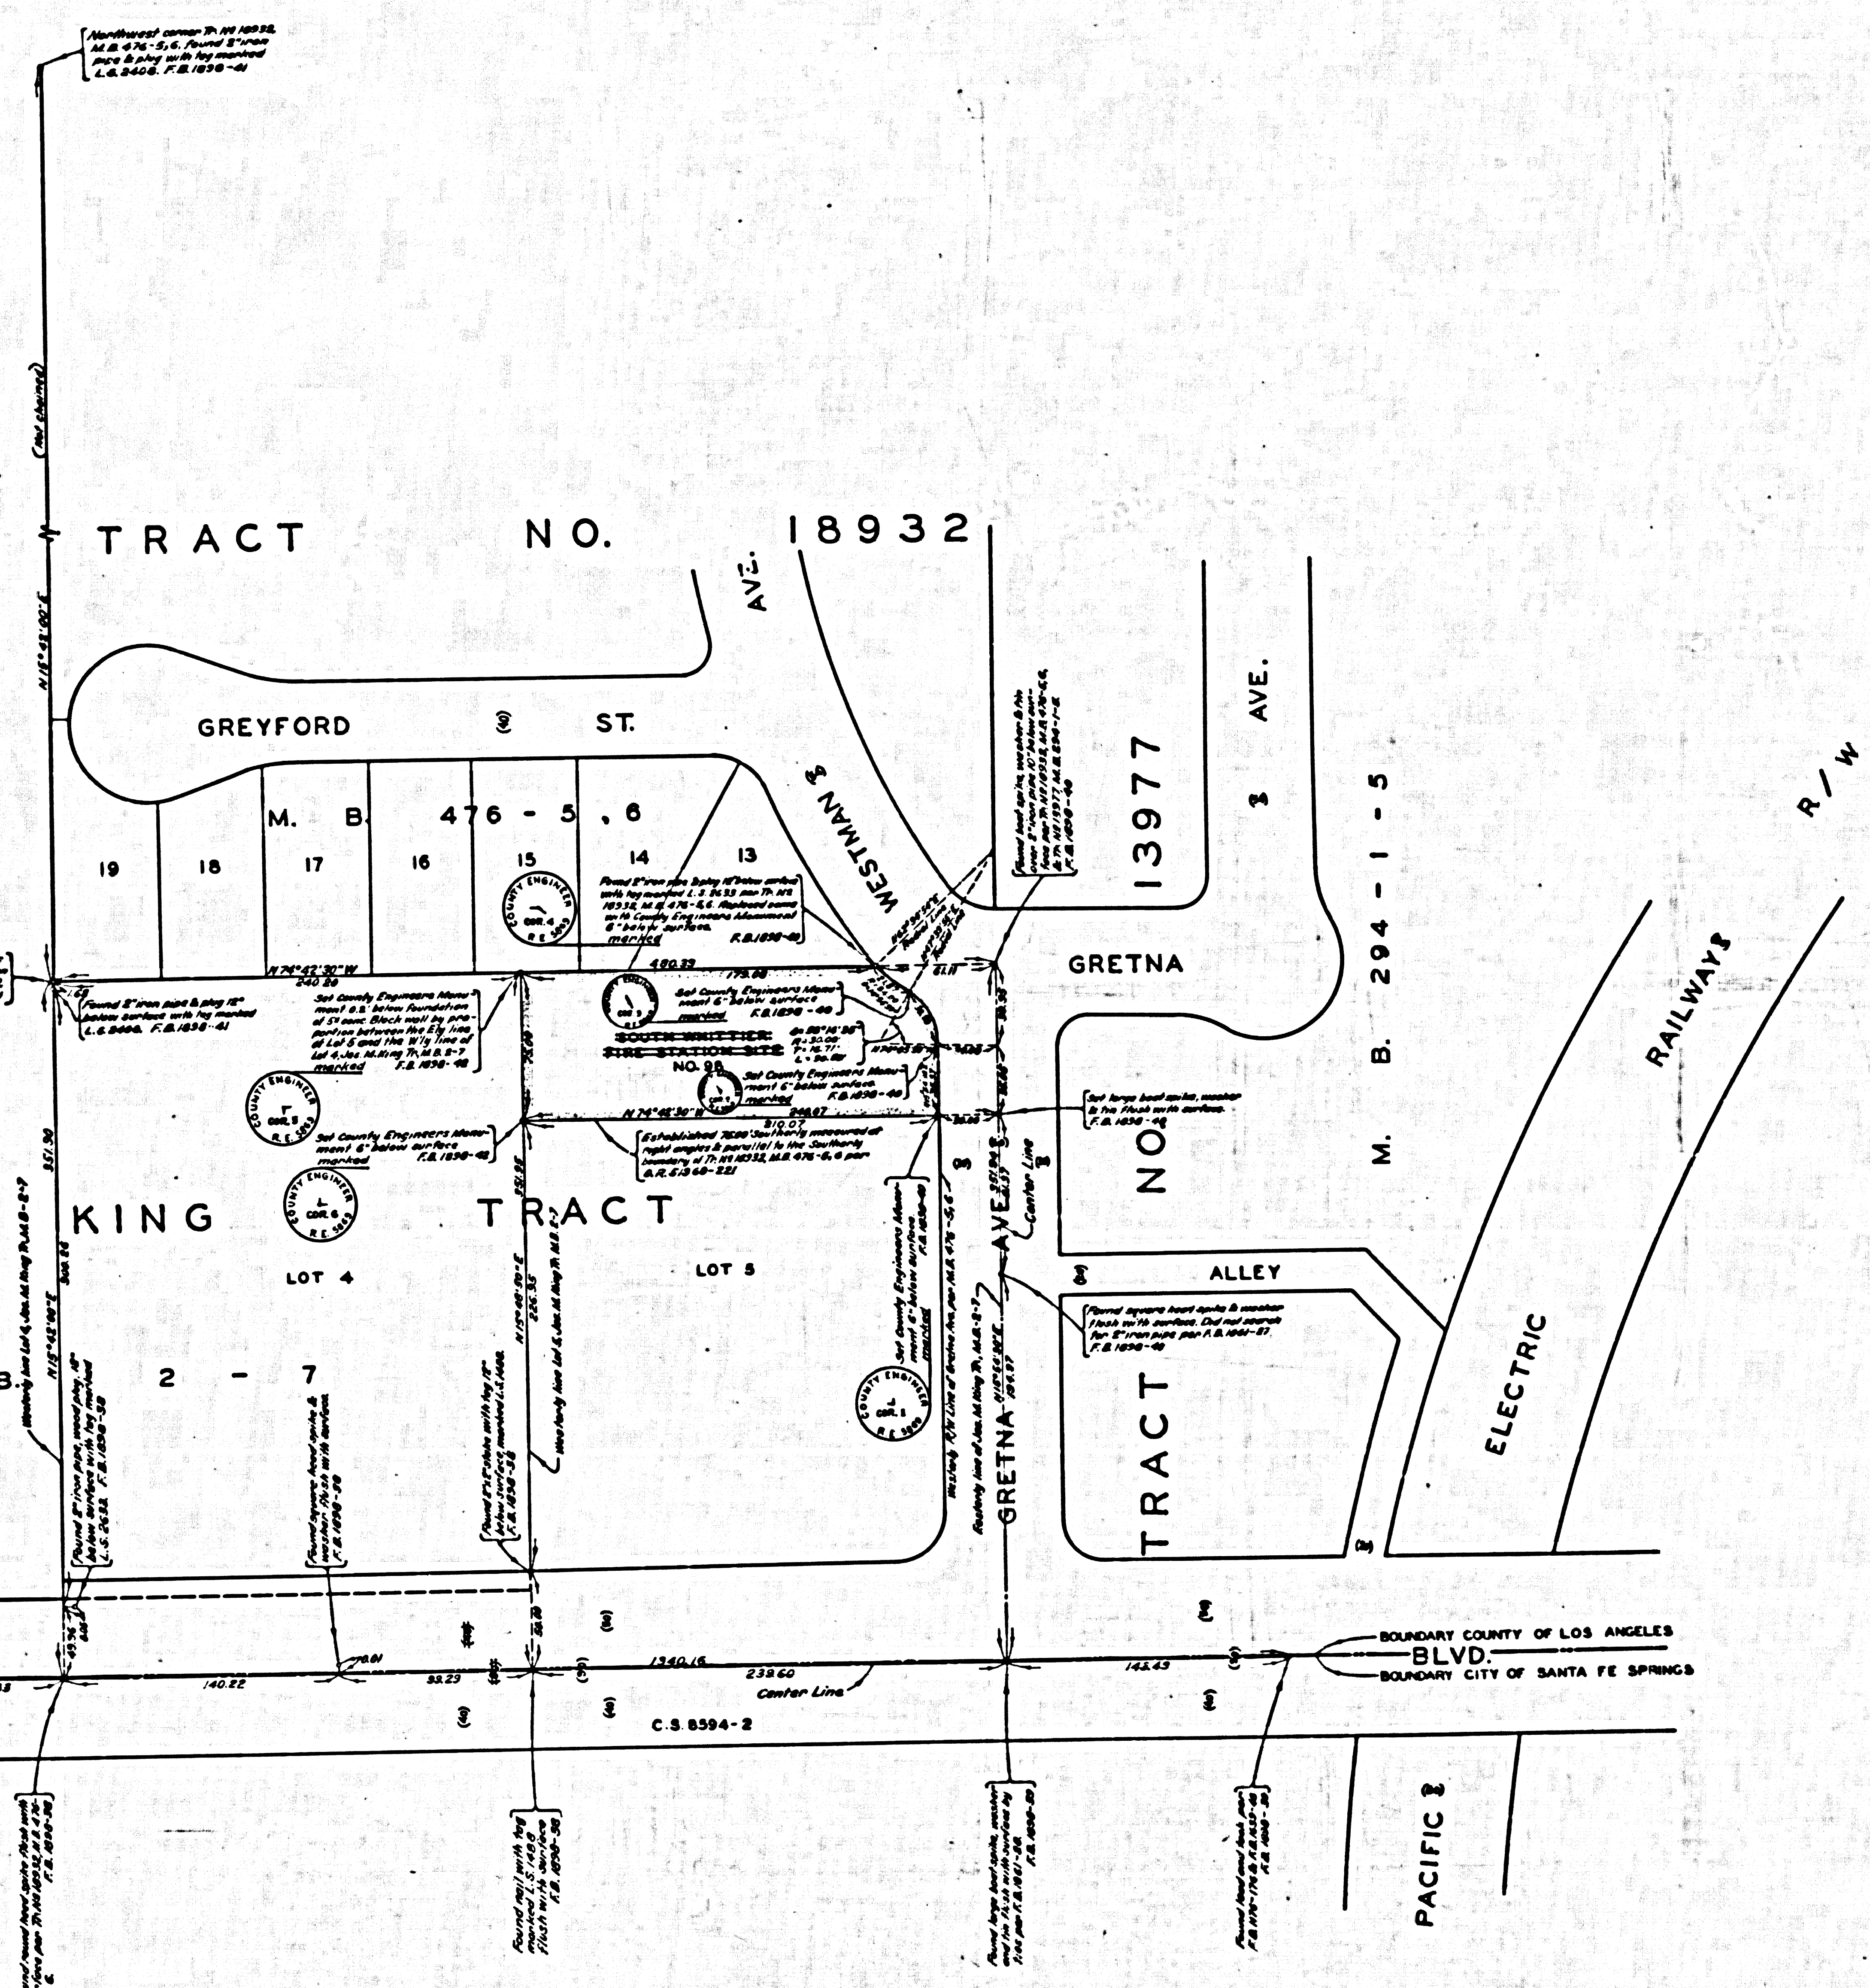


COUNTY OF LOS ANGELES
 MAP OF
**LOS ANGELES COUNTY
 FIRE STATION SITE
 NO. 98**
 SOUTH WHITTIER
 BEING A PORTION OF LOT 5, JAS. M. KING TRACT
 M. B. 2-7
 COUNTY SURVEYORS MAP NO. B-2448
 SCALE 1 INCH = 40 FT.

JOB NUMBER 0601.75
 JOHN A. LAMBIE - COUNTY ENGINEER
 SURVEYED MARCH, 1958
 SURVEYED ON REQUEST OF THE CHIEF ENGINEER
 COUNTY FIRE PROTECTION DISTRICTS
 UNDER SEC. 79, ORD. 4099, BY LETTER
 DATED FEB. 21, 1958
 BEARINGS ARE BASED ON THE BEARING OF
 WASHINGTON BLVD PER C.S. 8594-2
 F.B. 1958-26-01
 FIELD WORK BY D. SAPPPELL
 OFFICE WORK BY R. GREEN
 CHECKED BY S. MILLER
 C. J. GALLI
 Dated: M. P. Dong July 1958

FOR TOPOGRAPHY PRIOR TO
 CONSTRUCTION SEE S.D. NO. 97-61
 THIS SITE ABANDONED FOR FIRE STATION PURPOSES
 FOR CURRENT FIRE STATION SITE NO. 98 SEE C.S.B. 3075

CSB-2448
 A1 OF A2

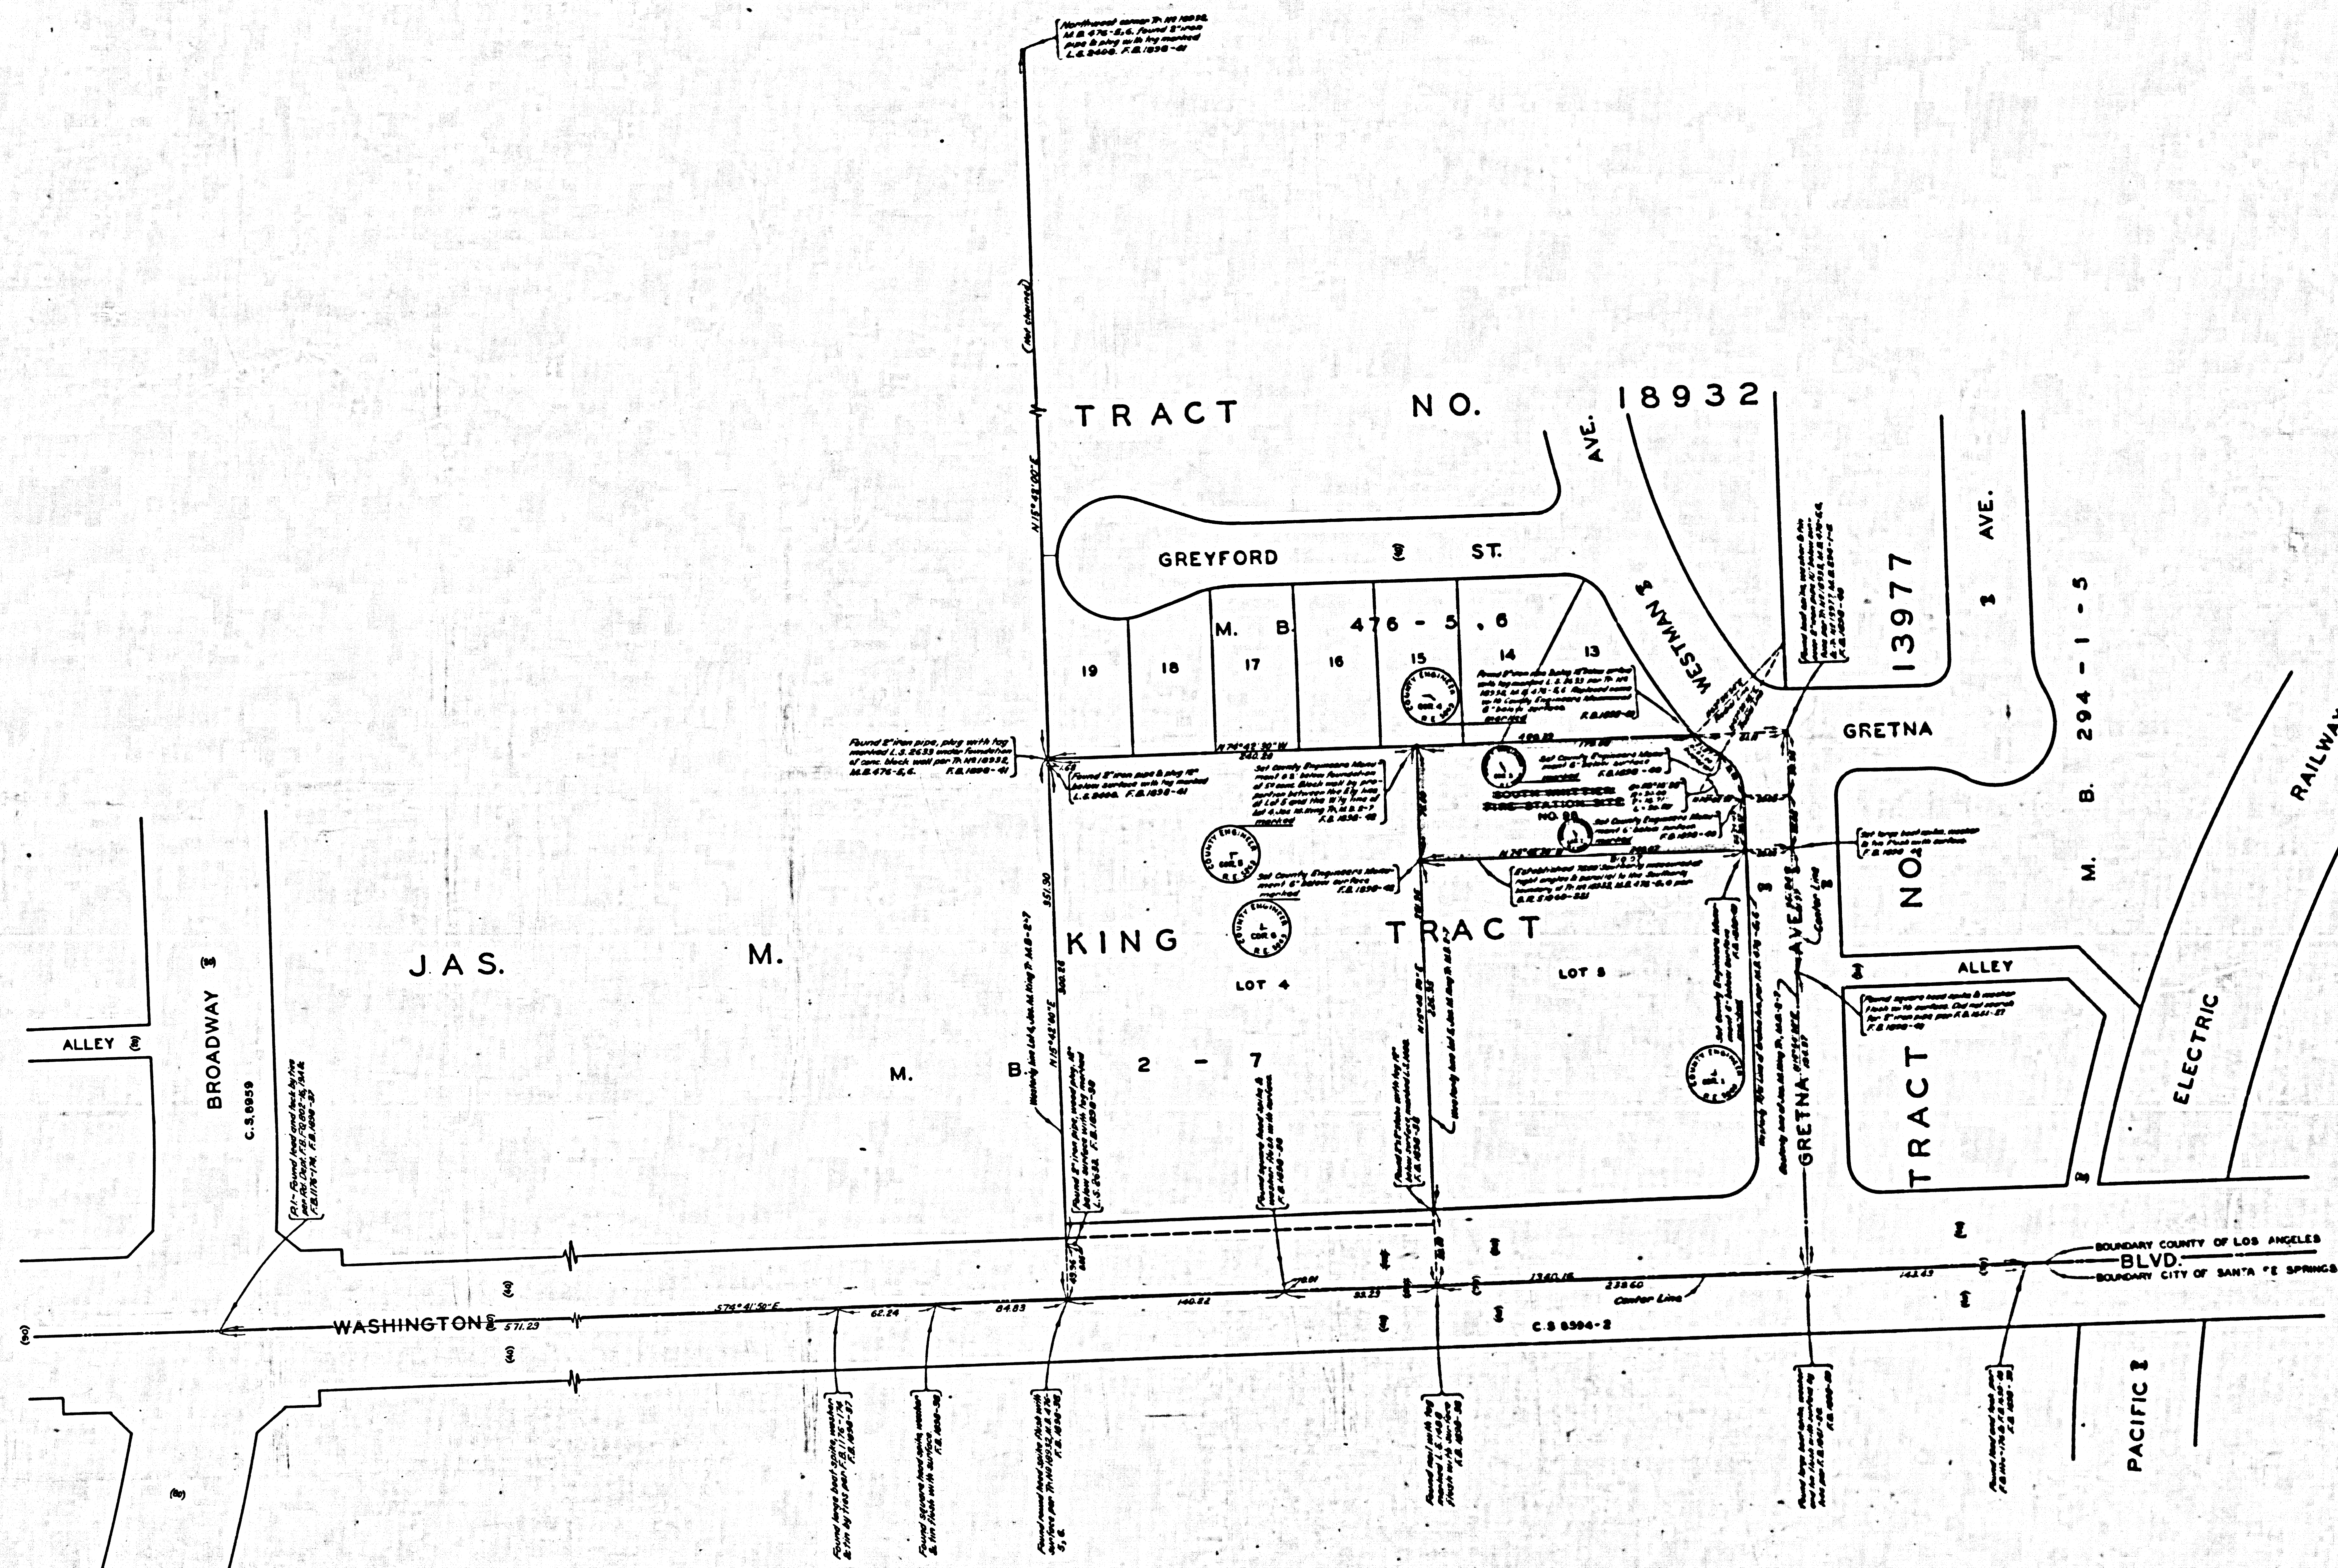

CSB-2448
A2 OF A2