


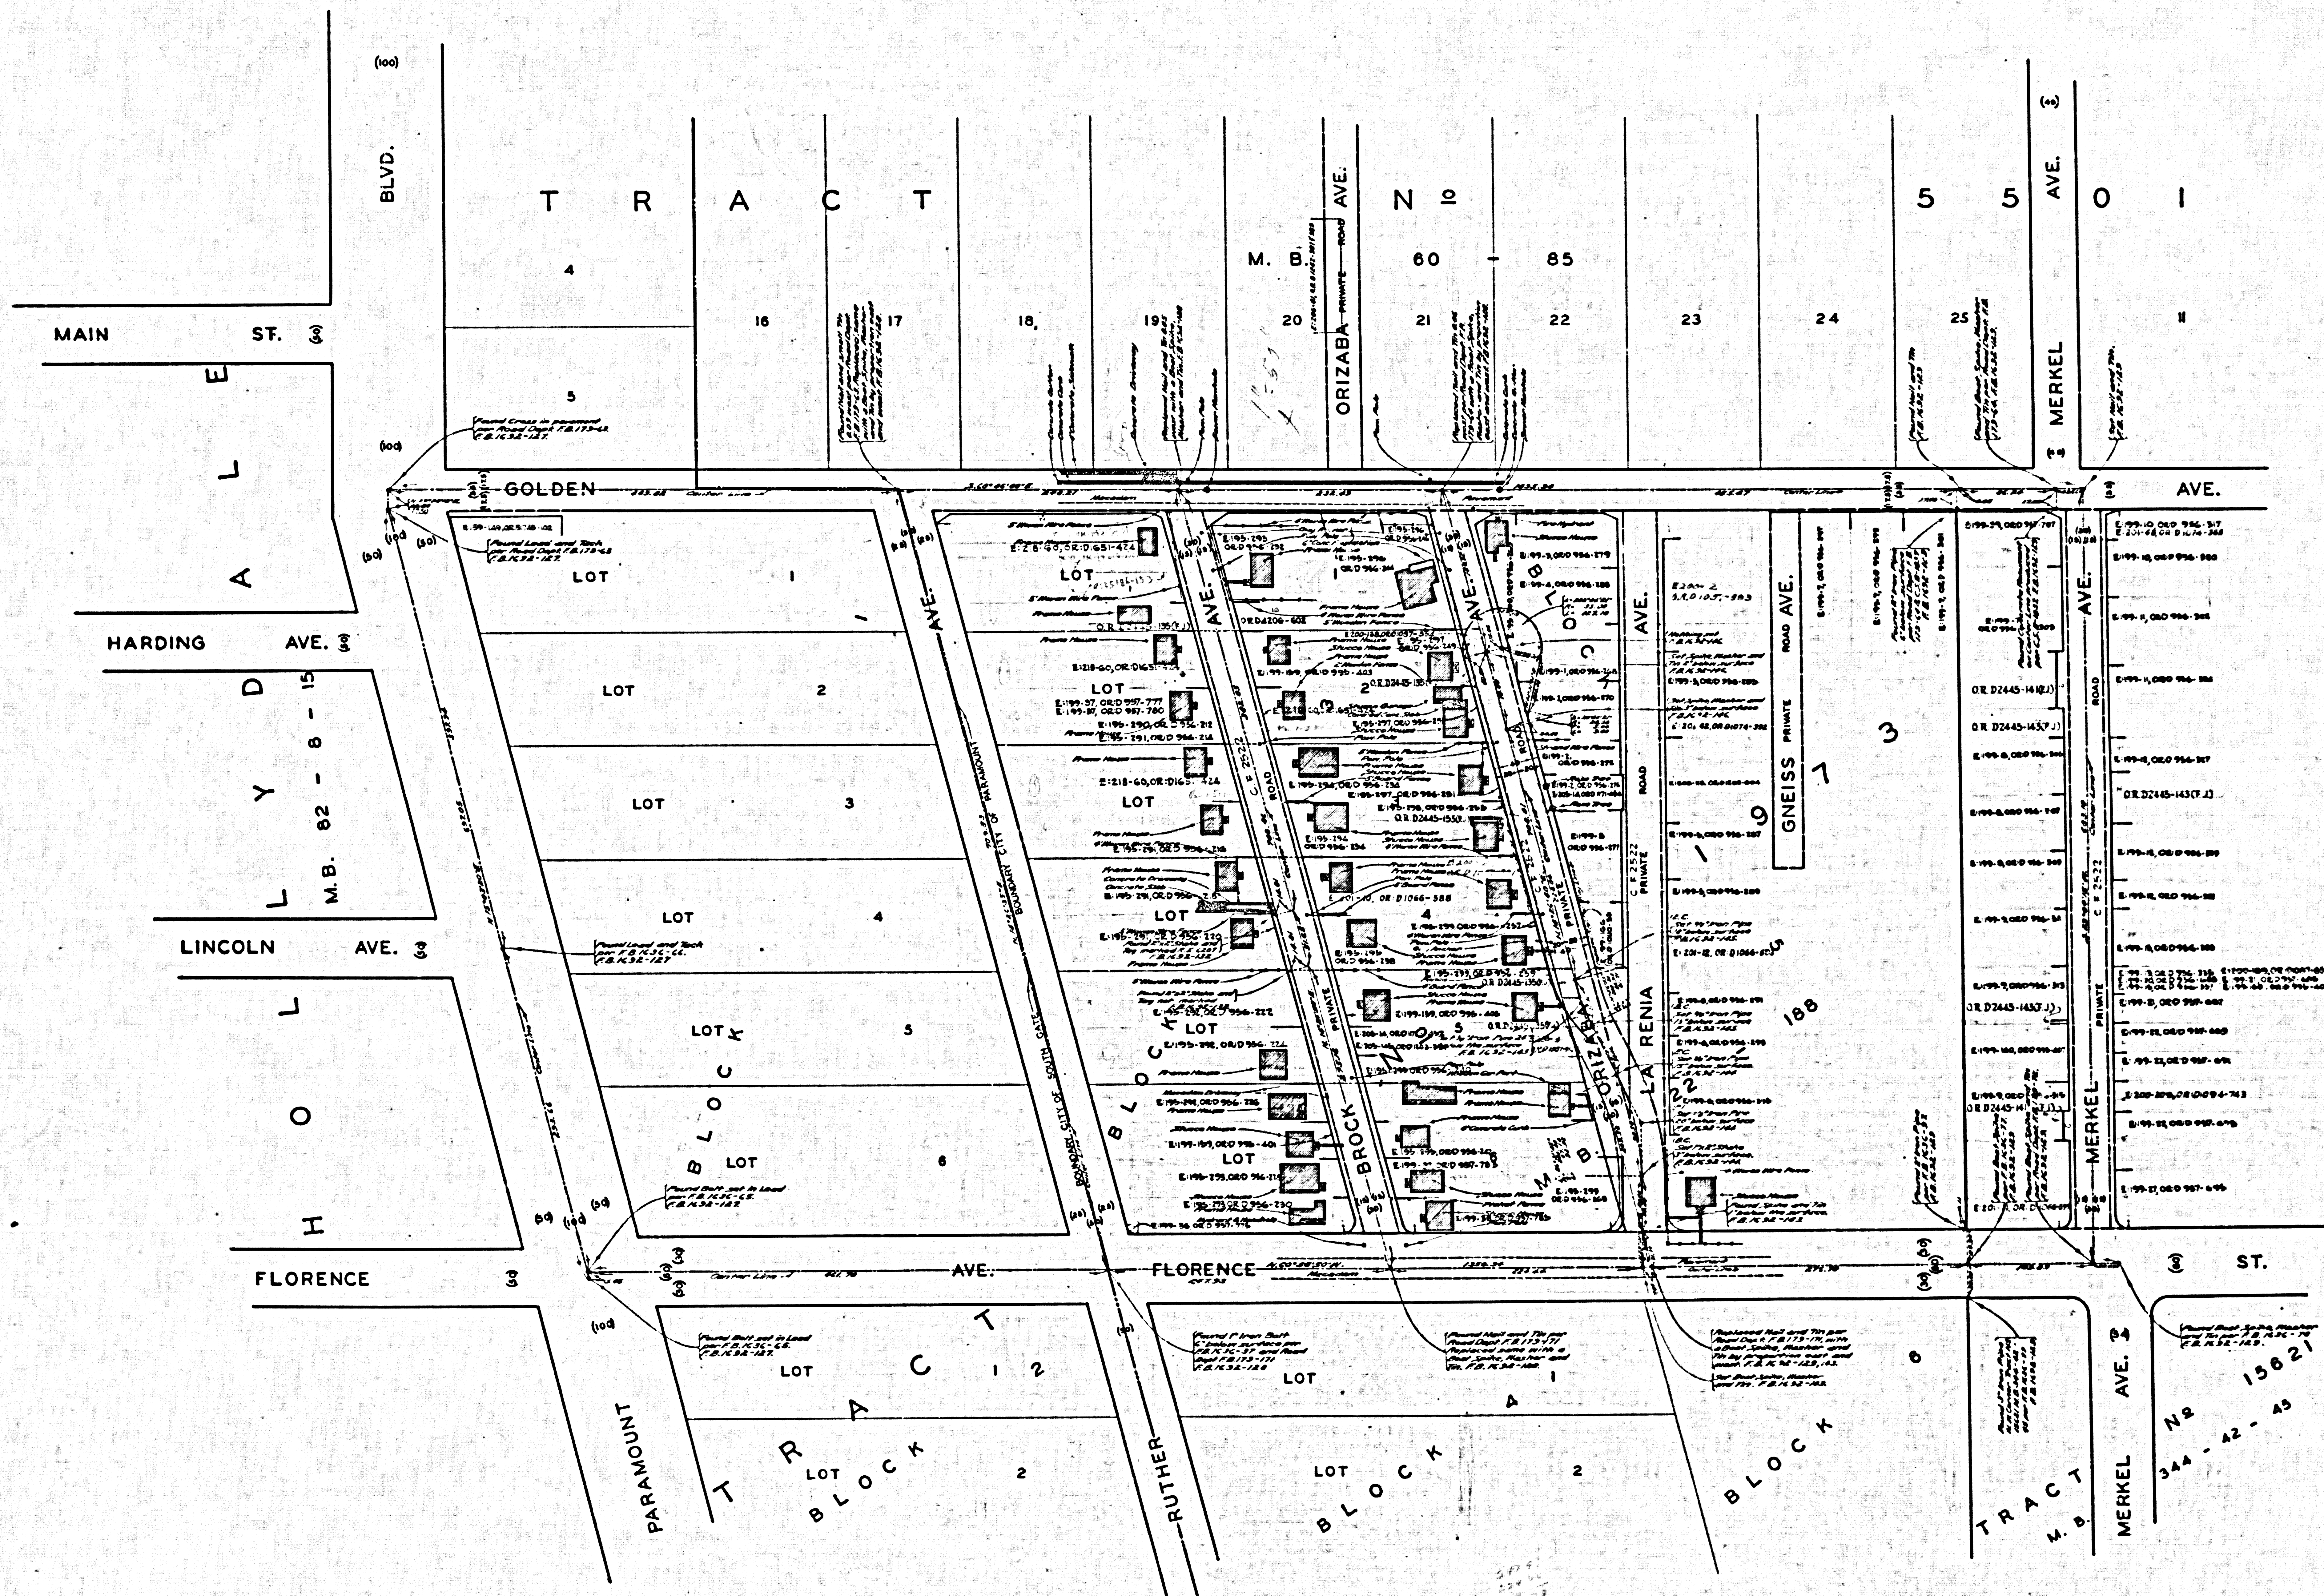

COUNTY OF LOS ANGELES
 MAP OF
**ORIZABA AVENUE
 AND
 BROCK AVENUE**
 FROM
 FLORENCE STREET
 TO
 GOLDEN AVENUE
 COUNTY SURVEYORS MAP NOB-2451
 SCALE: 1 INCH = 50 FT.

JOB NUMBER 1581-M & 0303.00

WILLIAM J. FOX-COUNTY SURVEYOR
 SURVEYED JUNE 1953 - NOV. 1953

SURVEYED ON REQUEST OF THE COUNTY
 ENGINEER UNDER SEC. 79, ORD. 4099
 BY LETTER DATED JUNE 6, 1953

BEARINGS ARE BASED ON THE CALIFORNIA
 COORDINATE SYSTEM ZONE 7, PER ACT. 5381
 GENERAL LAWS SEE C.S. 9429

P.B. 1892-123-147

FIELD WORK BY...S.E. BUTLER
 OFFICE WORK BY...L.C. WILSON
 CHECKED BY...C.J. GALLI

THIS MAP FILED NOV. 1953
 JOHN A. LAMBIE - COUNTY ENGINEER

Revised 11/53

1/2000 ft. = 1"

CSB-2451
 A1 OF A1