


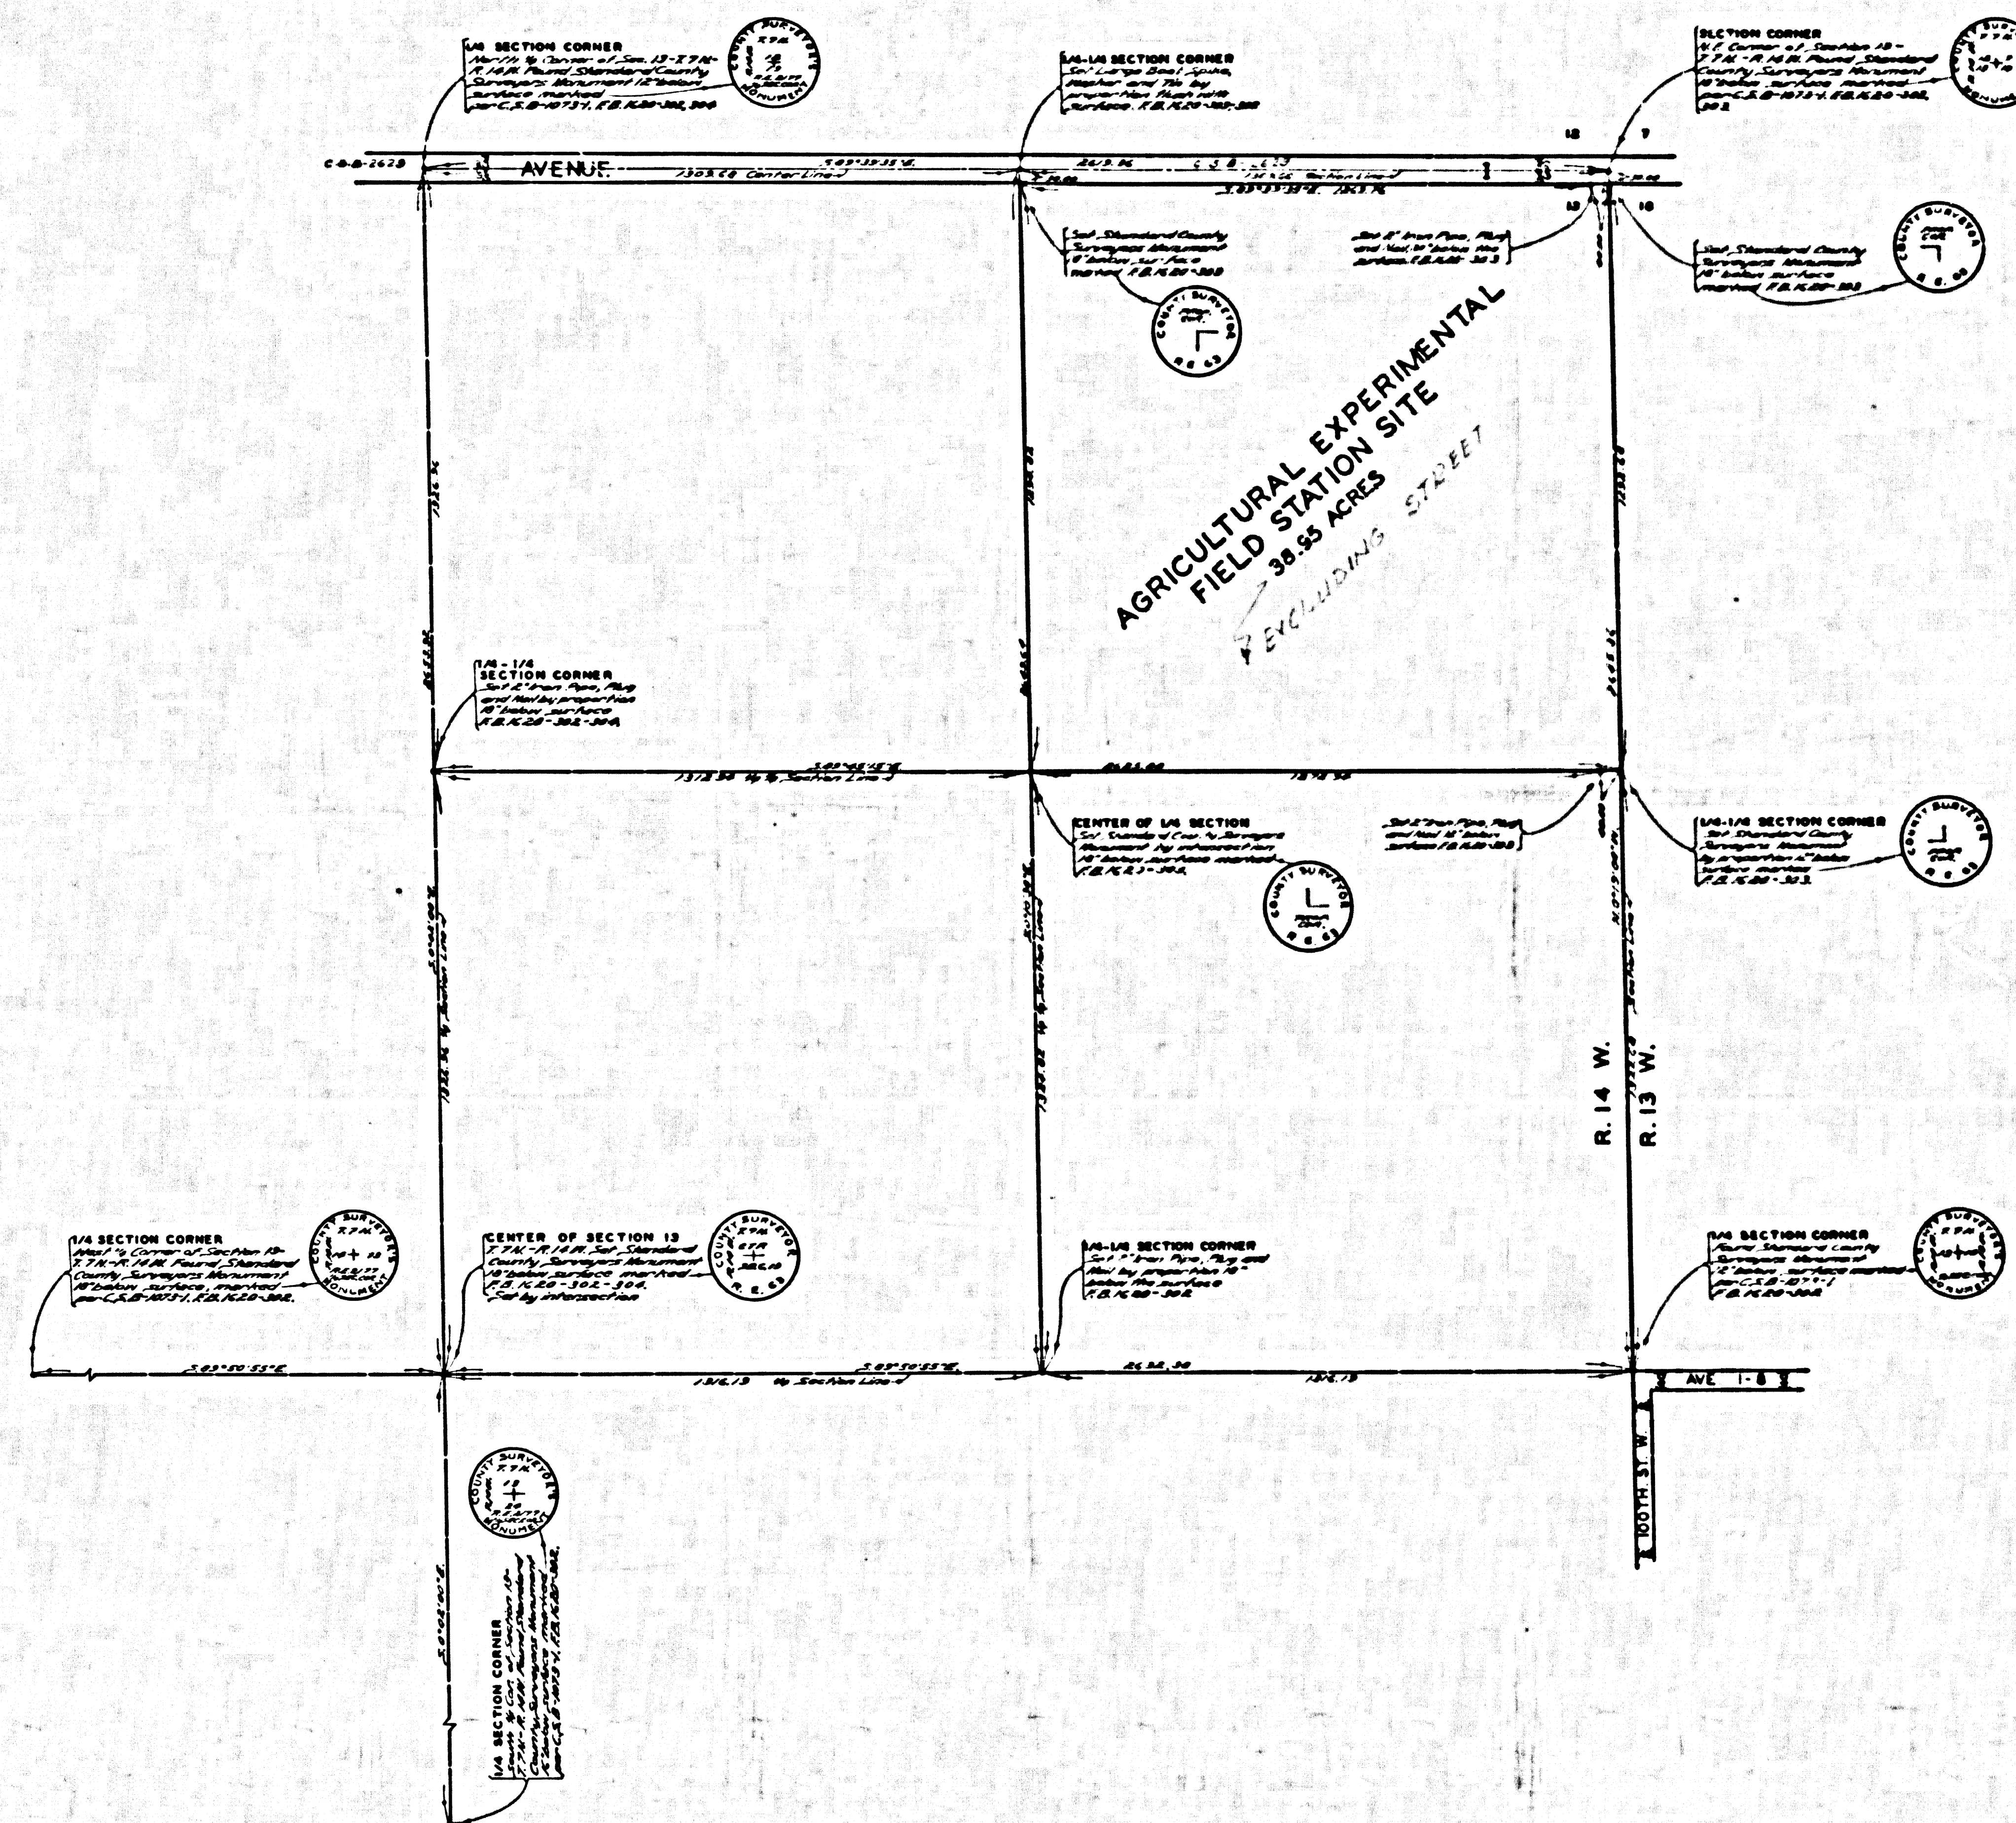

COUNTY OF LOS ANGELES
MAP SHOWING
SUBDIVISION OF THE
N.E.1/4 OF SECTION 13
T.7N.- R.14 W.- S.B.M.
COUNTY SURVEYORS MAP NO.B-2464
SCALE:-1 INCH= 200 FT.

JOB NUMBER 4999

WILLIAM J. FOX-COUNTY SURVEYOR
SURVEYED FEB. 1953

BEARINGS ARE BASED ON THE BEARING OF
THE EAST LINE OF SEC. 13 - T. 7 N. - R. 14 W.
AS SHOWN ON C.S.B-1073-1

F.B. 1620-301-304

FIELD WORK BY.....W.C.MACK.
OFFICE WORK BY...L.C.WILSON.
CHECKED BY K.R.MS PHERSON.
I.M.72

CSB-2464
AI OF AI