


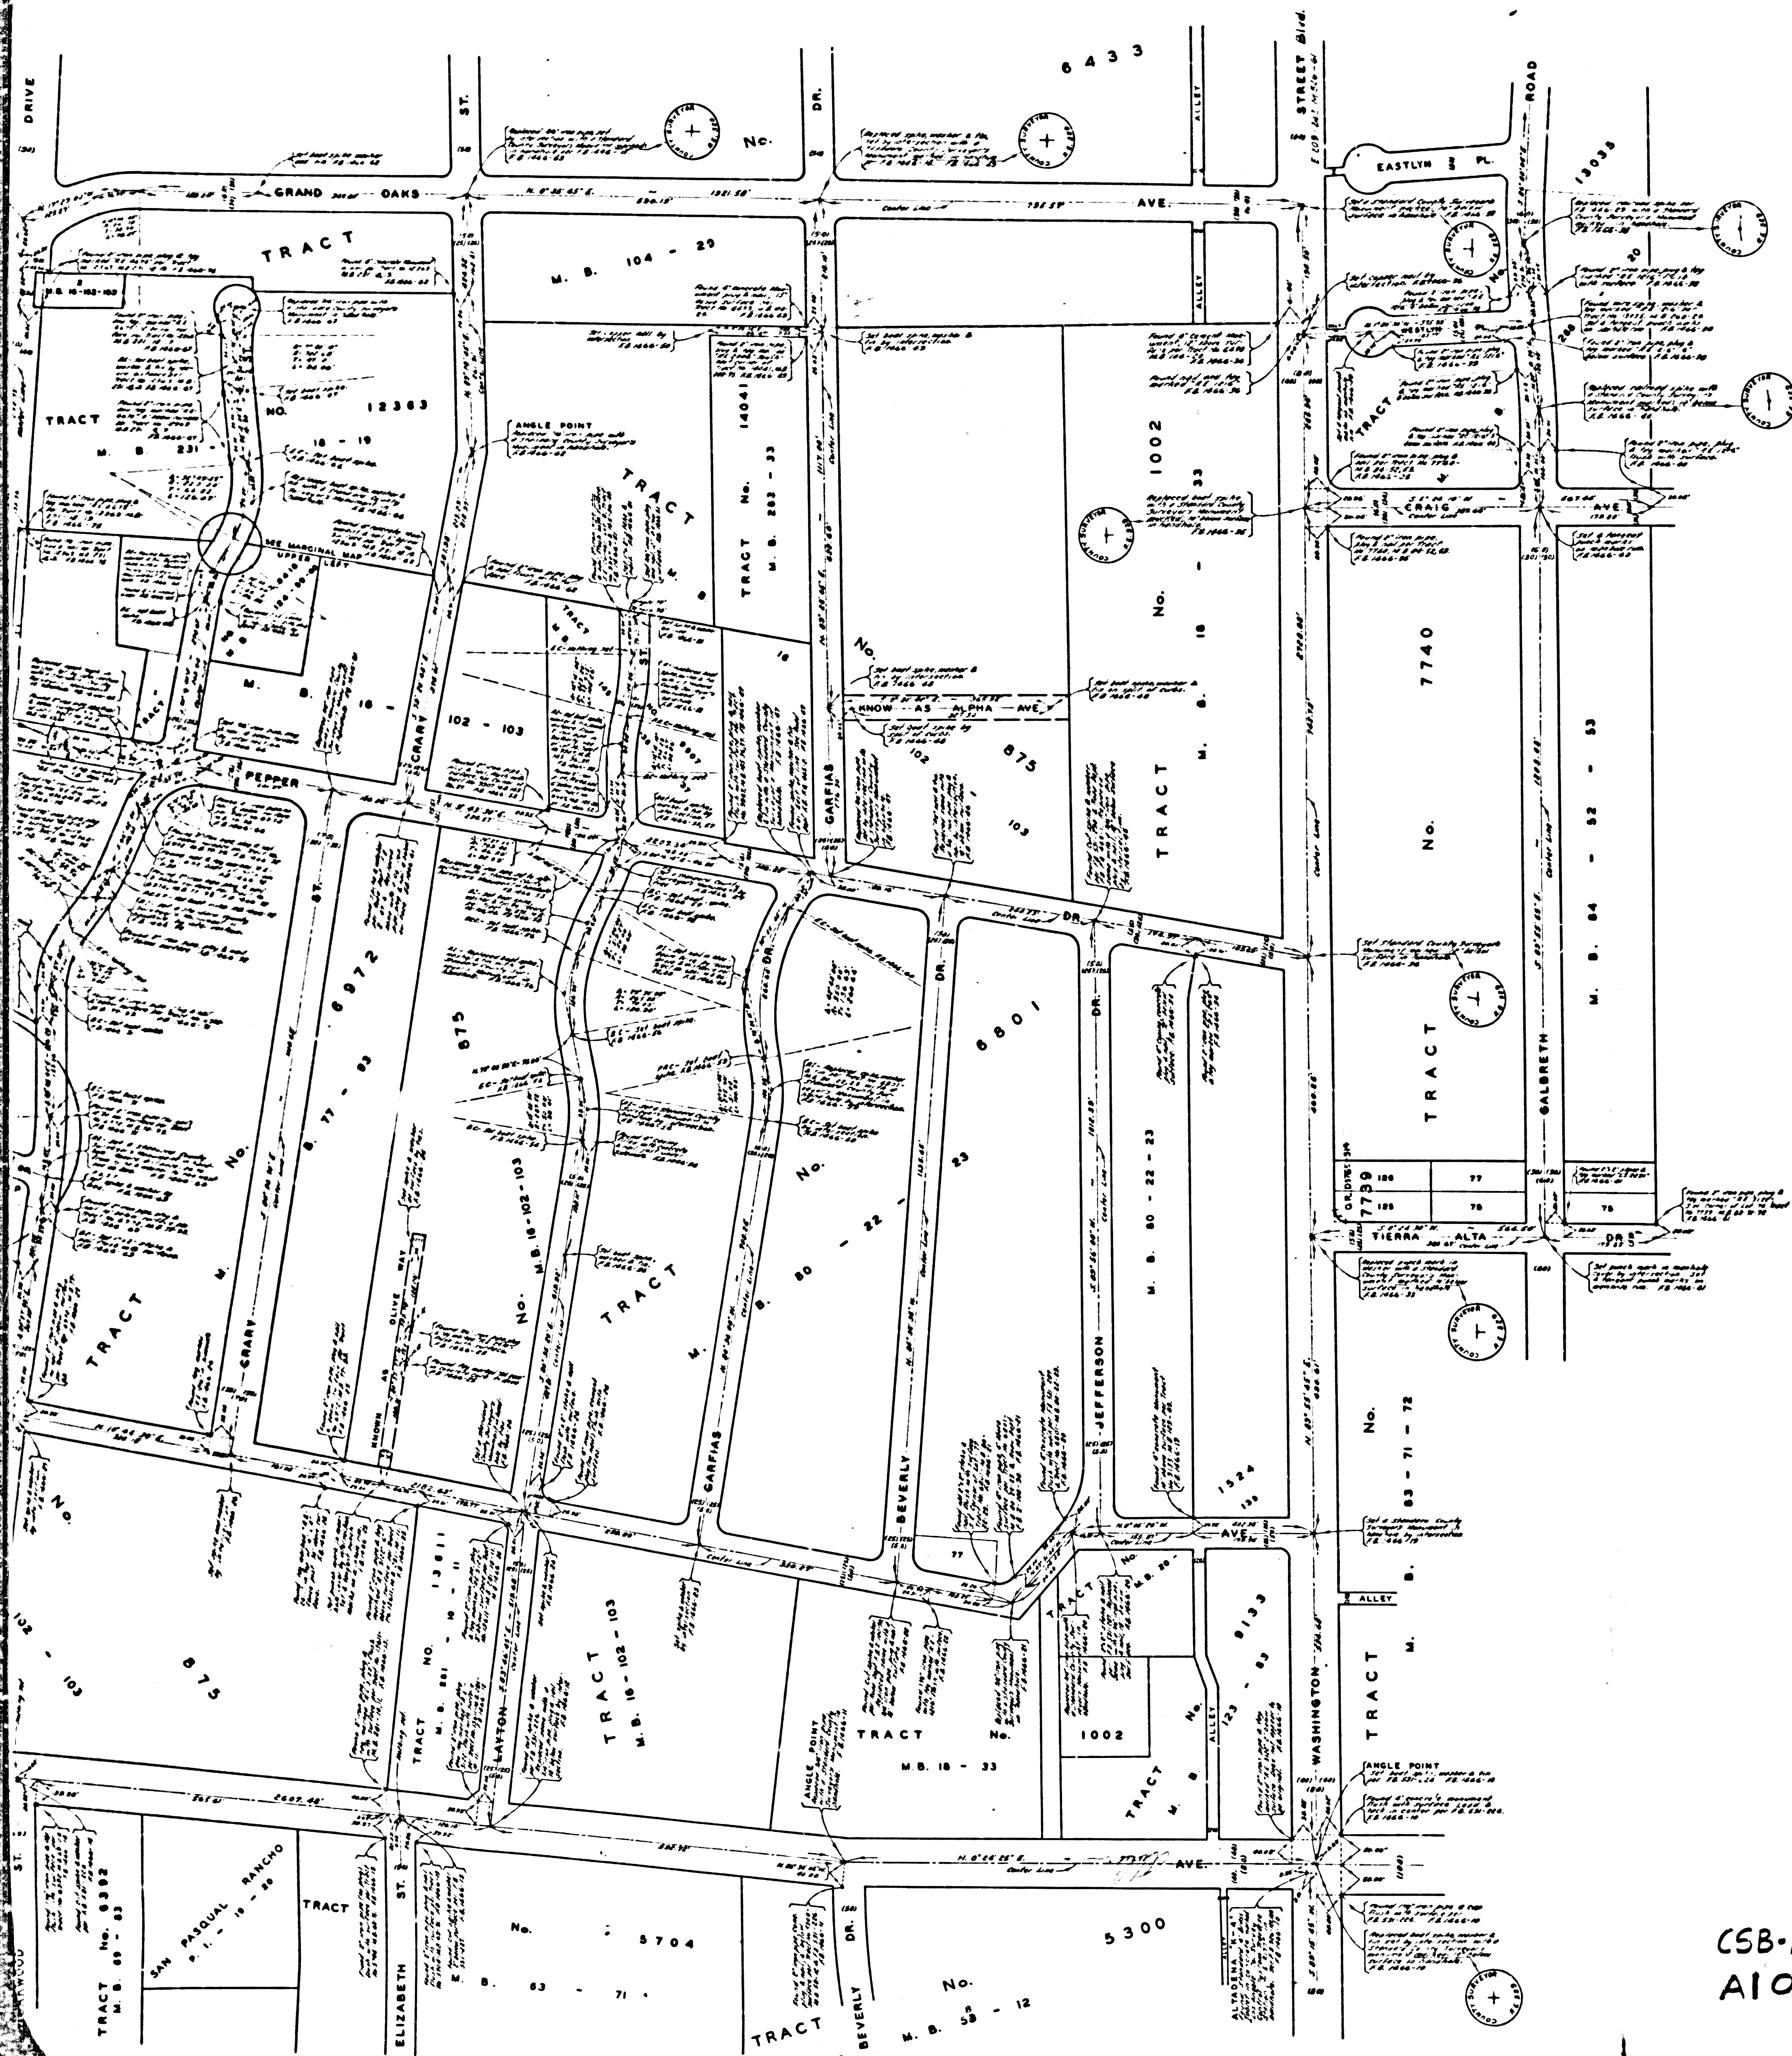

COUNTY OF LOS ANGELES
MAP OF
STREETS IN THE LAYTON STREET
SANITARY SEWER DISTRICT
COUNTY SURVEYORS MAP NO. B-2466
SCALE: 1 INCH = 100 FT.

JOB NUMBER 030300

WILLIAM J. FOX - COUNTY SURVEYOR
SURVEYED JULY, 1948 AND MARCH, 1950

SURVEYED ON REQUEST OF THE COUNTY
ENGINEER UNDER SEC. 76, ORD. 4099
BY LETTER DATED JUNE 3, 1942

BEARINGS ARE BASED ON THE CALIFORNIA
COORDINATE SYSTEM ZONE 7, PER ACT 8351
GENERAL LAWS. SEE C.S. 9433

FIELD BOOK 1486-5-82

FIELD WORK BY... H. F. MAUMANN

N. R. SMITH

OFFICE WORK BY... G. D. BAILEY

CHECKED BY... C. J. GALLI

114 44

THIS SURVEY MADE TO ESTABLISH CENTER
LINES ON THE STREETS IN THIS AREA
PRELIMINARY TO CONSTRUCTION OF SEWERS
IN THE SANITARY SEWER DISTRICT
COUNTY IMPROVEMENT JOB NO. 1255.

NOTE:-
ALL STANDARD COUNTY SURVEYOR'S
MONUMENTS ARE 2" IRON PIPE, SET IN
CONCRETE, WITH BRASS CAP MARKED
UNLESS SHOWN OTHERWISE.

C5B-2466
A10FA2

