
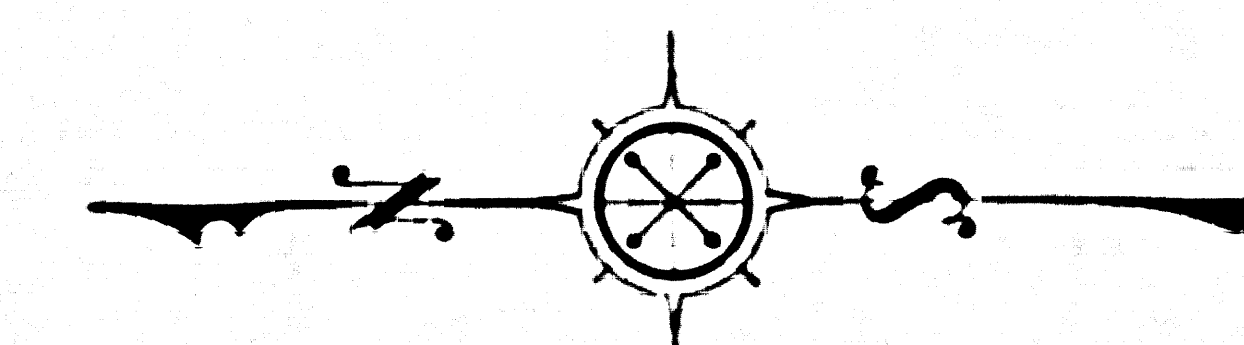


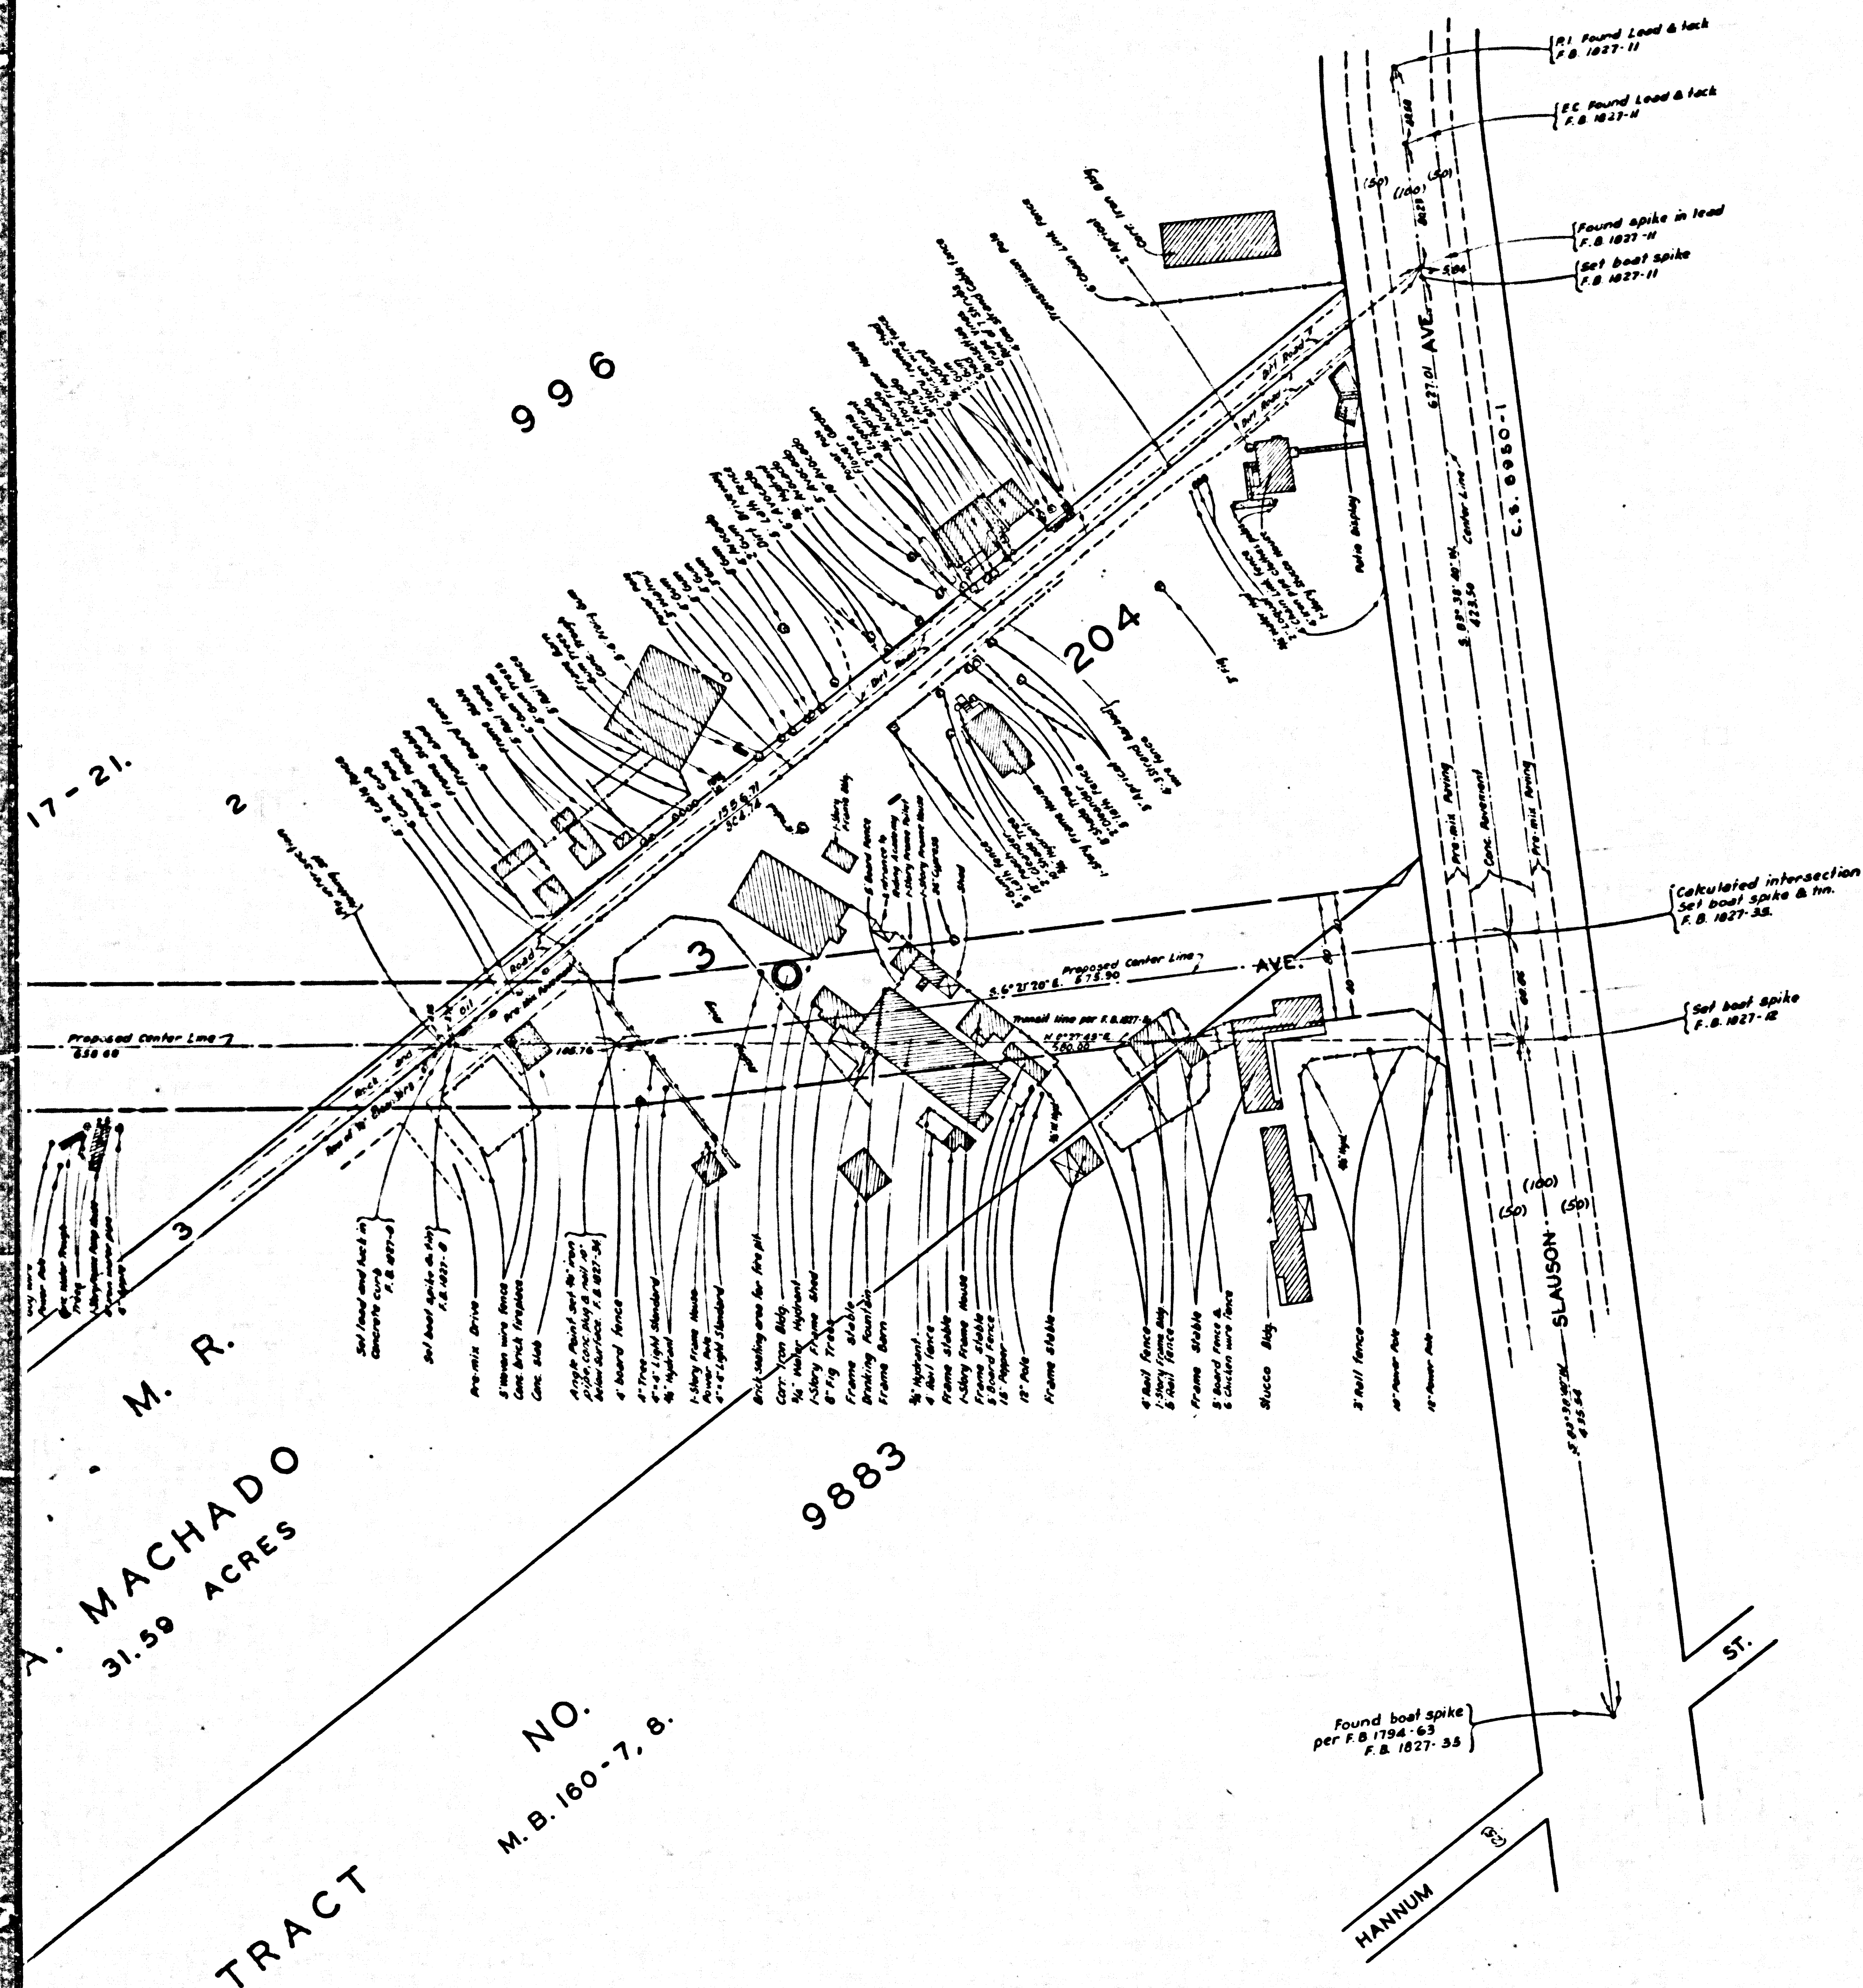

COUNTY OF LOS ANGELES
 MAP OF
OVERLAND AVENUE
 FROM
 SLAUSON AVENUE
 TO
 PLAYA STREET

COUNTY SURVEYORS MAP NO. B-2470
 SCALE: 1 INCH = 50 FT.

JOB NUMBER 0074.27
 WILLIAM J. FOX-COUNTY SURVEYOR
 SURVEYED JULY & OCT. 1953

SURVEYED ON REQUEST OF THE REGIONAL
 PLANNING COMMISSION UNDER SEC. 79,
 ORD. 4099, BY LETTER DATED MAY 27, 1953
 AND BY BOARD ORDER DATED DEC. 11, 1951.

BEARINGS ARE BASED ON THE BEARING OF
 OF OVERLAND AVE. AS SHOWN ON MAP OF
 TRACT NO. 10586 M.B. 383-44-45.

F. B. 1027-5 TO 35
 FIELD WORK BY F. M. BLANCHARD
 OFFICE WORK BY C. E. DROWN
 CHECKED BY C. J. GALLI
 L.M. 23

CSB-2470
 A1 OF A2

45-B ON 946 20073002 YTMU03

COMPLA 20UAE0027 MWB NO B-5430

