

СОВЕТСКАЯ МАНИФЕСТИЦИЯ

COUNTY OF LOS ANGELES  
MAP OF  
**SOUTHERN PACIFIC RAILROAD RIGHT OF WAY**  
FROM  
**EAST BOUNDARY OF RANCHO SAN FRANCISCO**  
TO  
**SAUGUS**

---

COUNTY SURVEYORS MAP NO B-2471

**SCALE: 1 INCH = 200 FT.**

**JOB NUMBER 8947**

# **WILLIAM J FOX COUNTY SURVEYOR**

SURVEYED APR. 1951 TO SEPT. 1953

**SURVEYED UNDER INSTRUCTIONS OF THE BOARD  
OF SURVEYING STANDARDS, BOARD OF TRADE, JAN. 1, 1910.**

**ADVISORS PER ORDER DATED JAN. 4, 1940**

---

**BEARINGS ARE BASED ON THE BEARING OF  
THE CENTER LINE OF THE SPURS PER CSD.**

INTER LINE OF THE SPARK PER CENT

F. B. 1459 - 152 - 100.

---

OLD WORK BY F. C. HOWARD

# OFFICE WORK BY K.R.M. MCPHERSON


E. E. BROWN

*Western Pacific Railroad Right of Way  
land from El Rio to Sonoma Station*

**CSB-2471**

**NOT TO SCALE**

FOR REVISION  
SEE MARGINAL MAP  
AT RIGHT

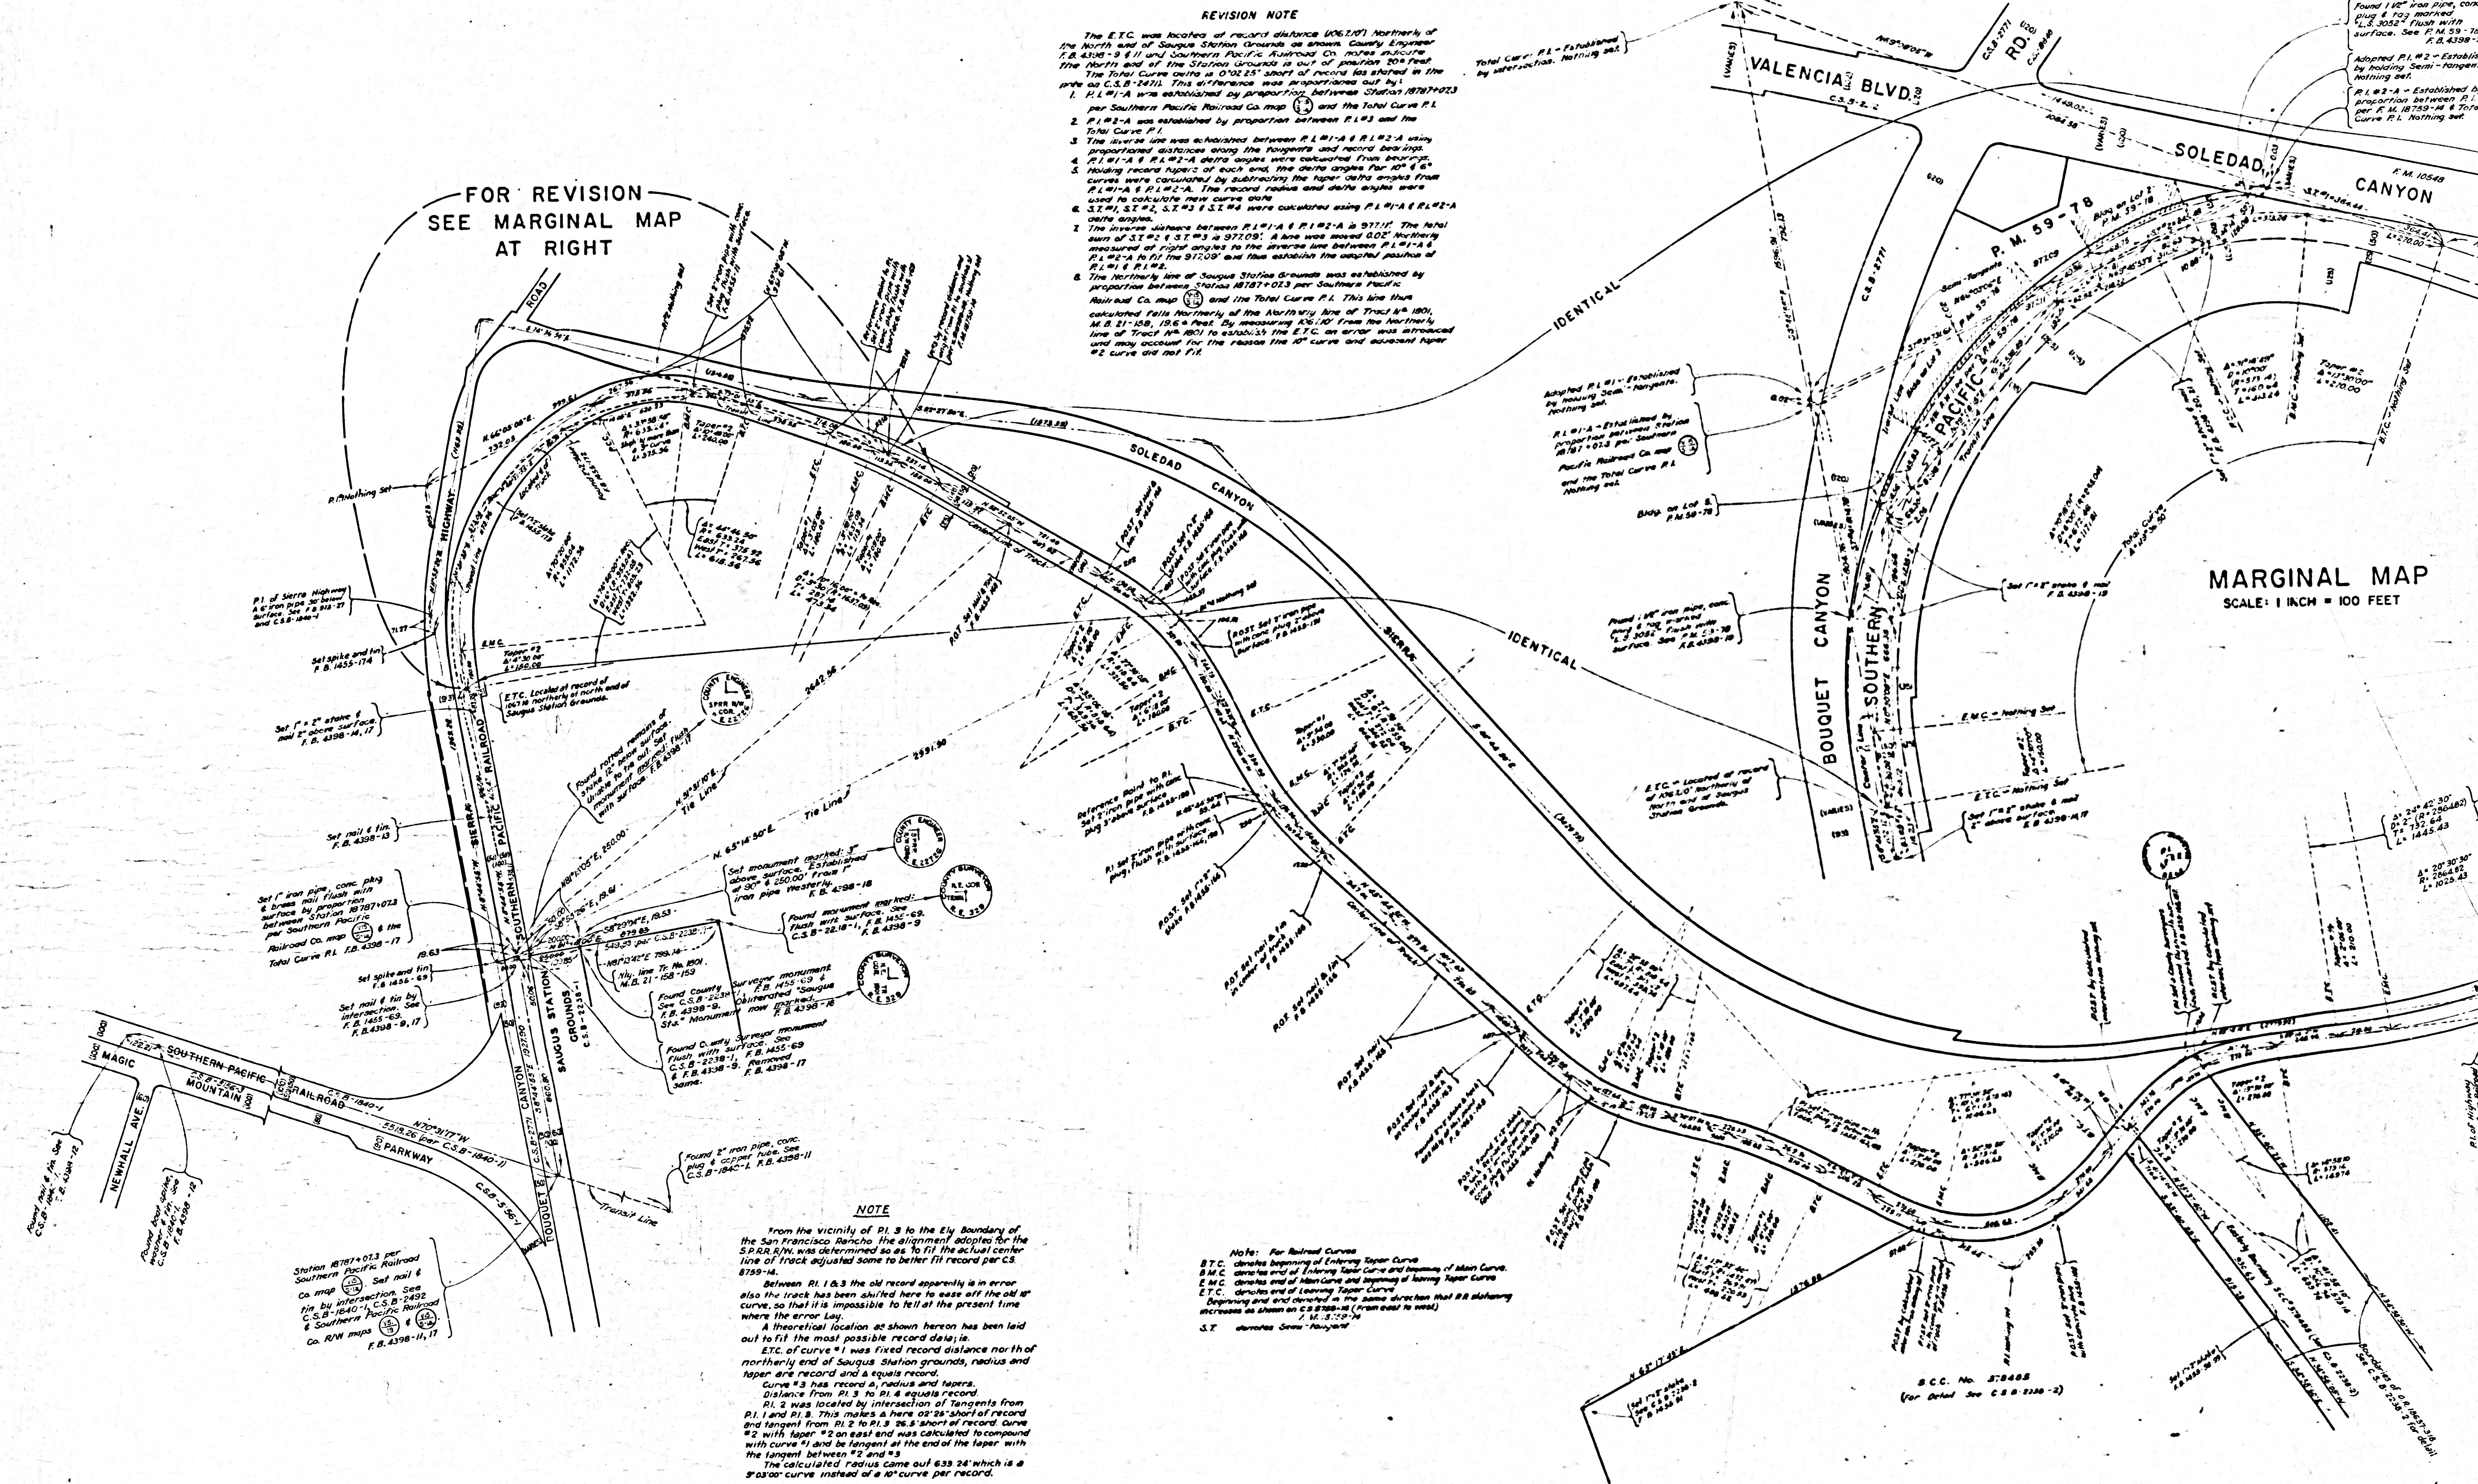

CSB-2471  
A2 OF A2