


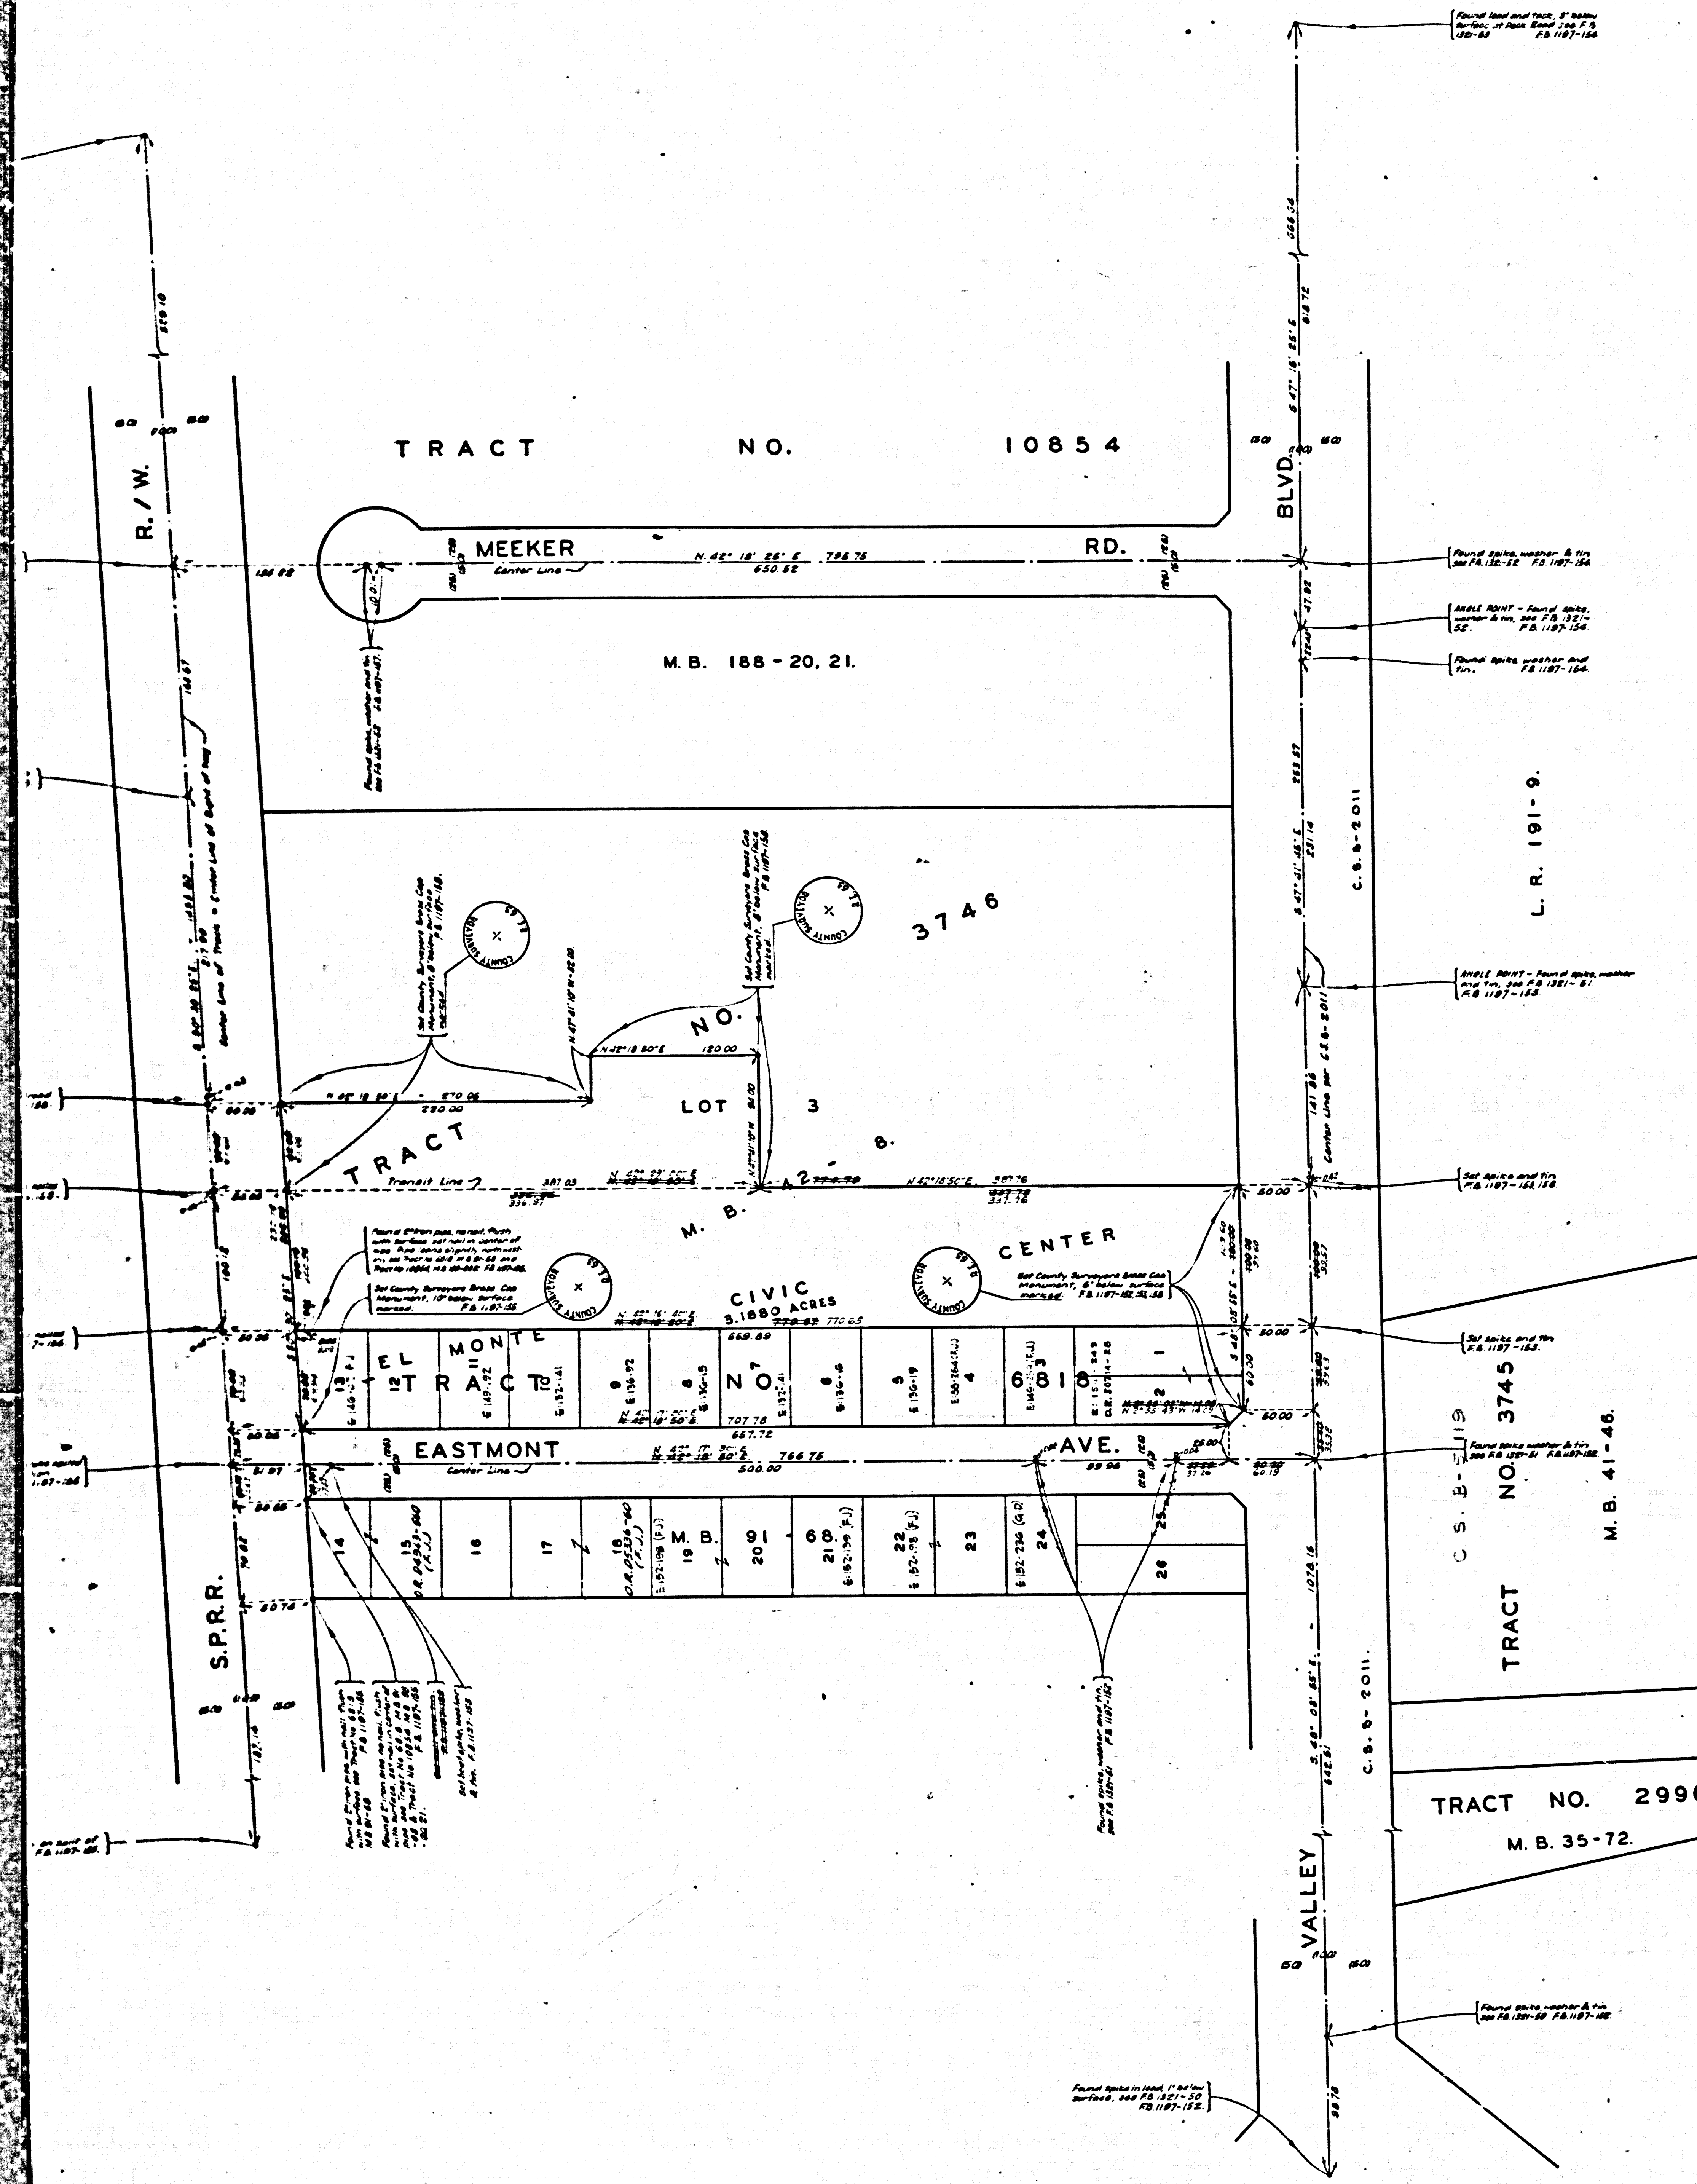

COUNTY OF LOS ANGELES
MAP OF
EL MONTE CIVIC CENTER
BEING LOTS 1 TO 13 TRACT NO. 6818, M.B. 91-68 & A
PORTION OF LOT 3 TRACT NO. 3746, M.B. 42-8.

COUNTY SURVEYORS MAP NO. B-2475
SCALE 1 INCH = 50 FEET

JOB NUMBER 8884

WILLIAM J. FOX, COUNTY SURVEYOR
SURVEYED NOV. & DEC. 1953

SURVEYED ON REQUEST OF THE COUNTY
ENGINEER UNDER SEC. 79, ORD. 4089
BY LETTER DATED OCT. 20, 1953.

BEARINGS ARE BASED ON THE BEARING OF
VALLEY BLVD. AS SHOWN ON C.S.B.-2011

F.B. 1107-1511-88.

FIELD WORK BY ANHILLSTROM
CHECKED BY H.R. WILKERSON
OFFICE WORK BY T.M. ICHIEU

Rev. and July 1954 C.S.B.
INDEX 46

CSB-2475
A1 OF A3

COUNTY OF LOS ANGELES
COUNTY SURVEYORS MAP NO. B-2475

PHY SEE SURVEY
OCT. 1959

COURTS BUILDING

AVE.


BLVD.

VALLEY

MARGINAL MAP
SHOWING
TOPOGRAPHY
SCALE: 1 INCH = 20 FT.

FIELD WORK BY A. N. HELLSTROM
OFFICE WORK BY T. M. ICHIKI
CHECKED BY K. R. MATHURSON
FIELD BOOK 1197-159

DATUM - MEAN SEA LEVEL
ELEVATIONS SHOWN HEREON ARE BASED UPON THE 1953 L.A.
COUNTY PRECISE LEVEL NET ADJUSTMENT OF B. M. "15-L"

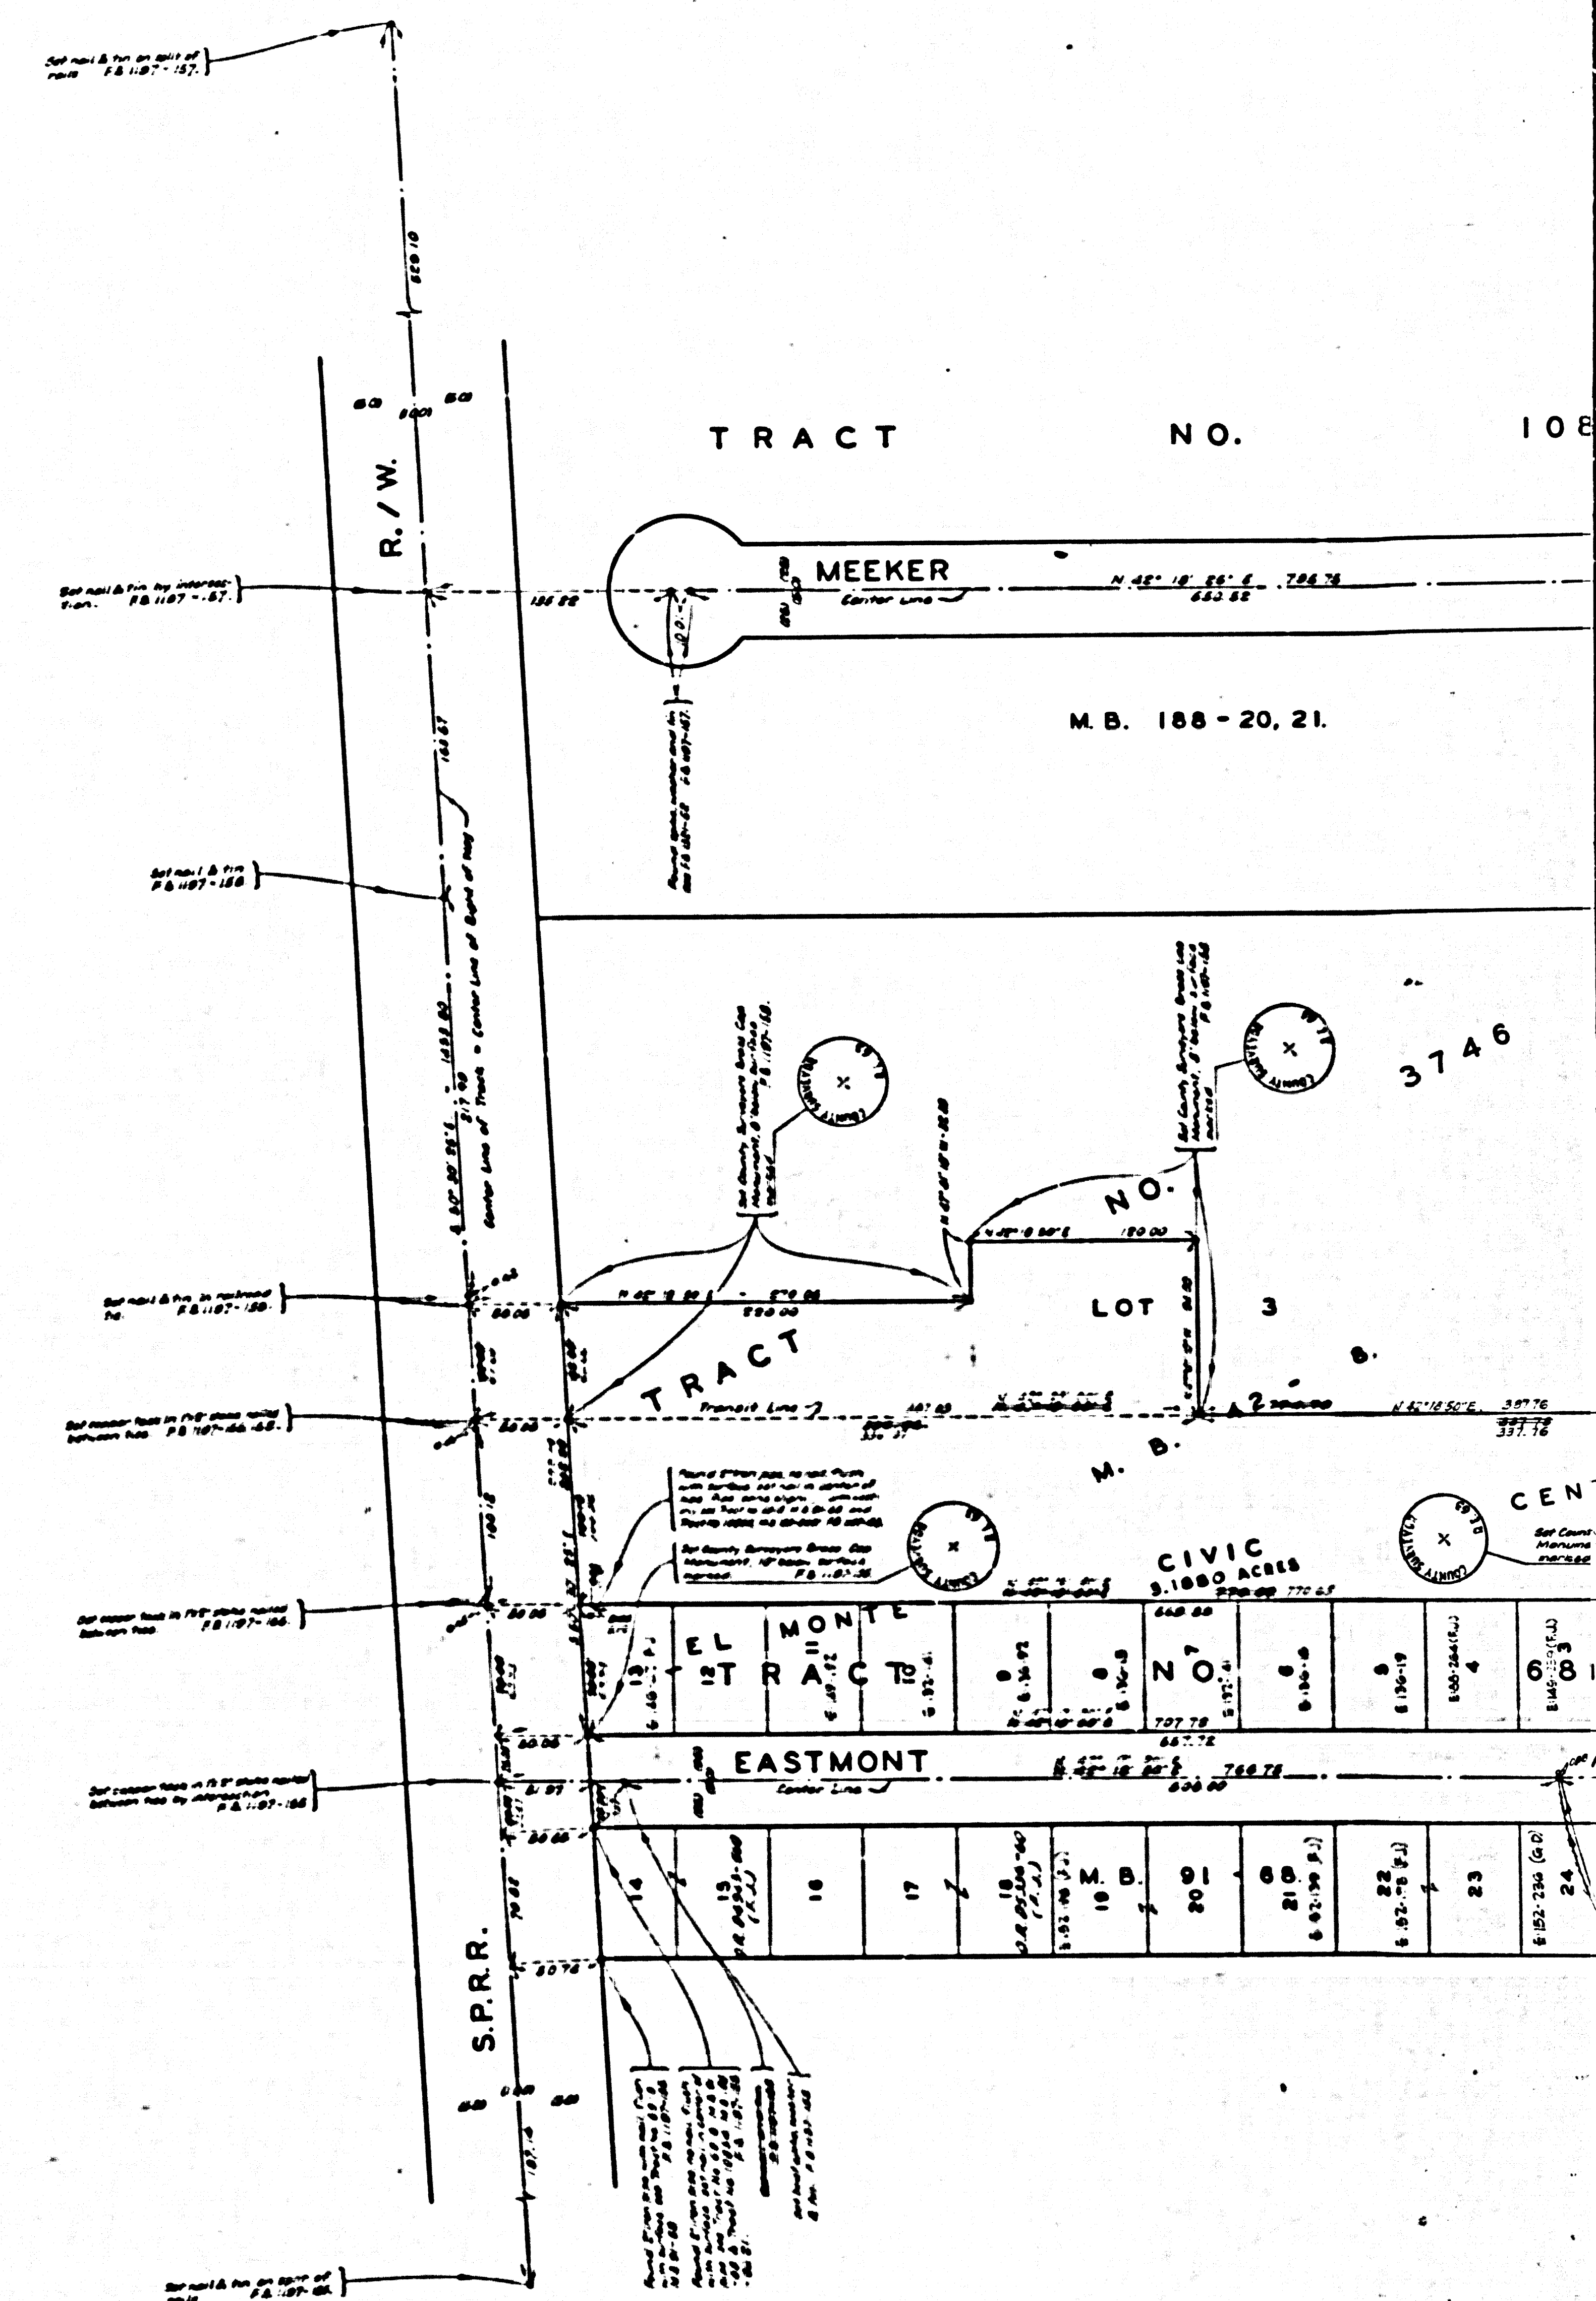

CSB-2475
A2 OF A3

RIGHT OF WAY

(100)

(60)

S. 80° 30' 25" E.

S.P.R.

(100)

Concrete Wall

6" Curb

Manhole

EASTMONT

6" Curb

Concrete Wall

(60)

S. 42° 18' 50" W. 220.00

S. 42° 18' 50" W. 73.00

S. 42° 18' 50" W. 227.79

FOR LATEST TOPOGRAPHY SEE SURVEY
DIV. FILE MAP P.T.211 OCT. 1959