
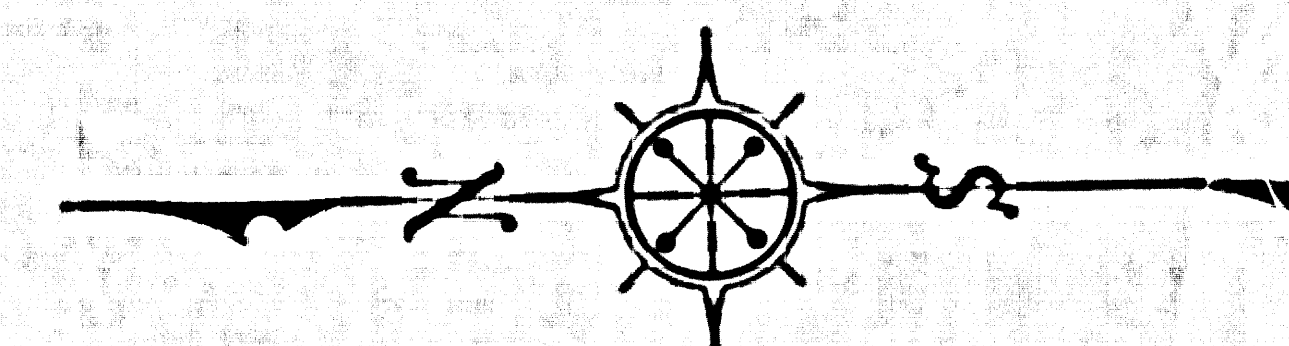


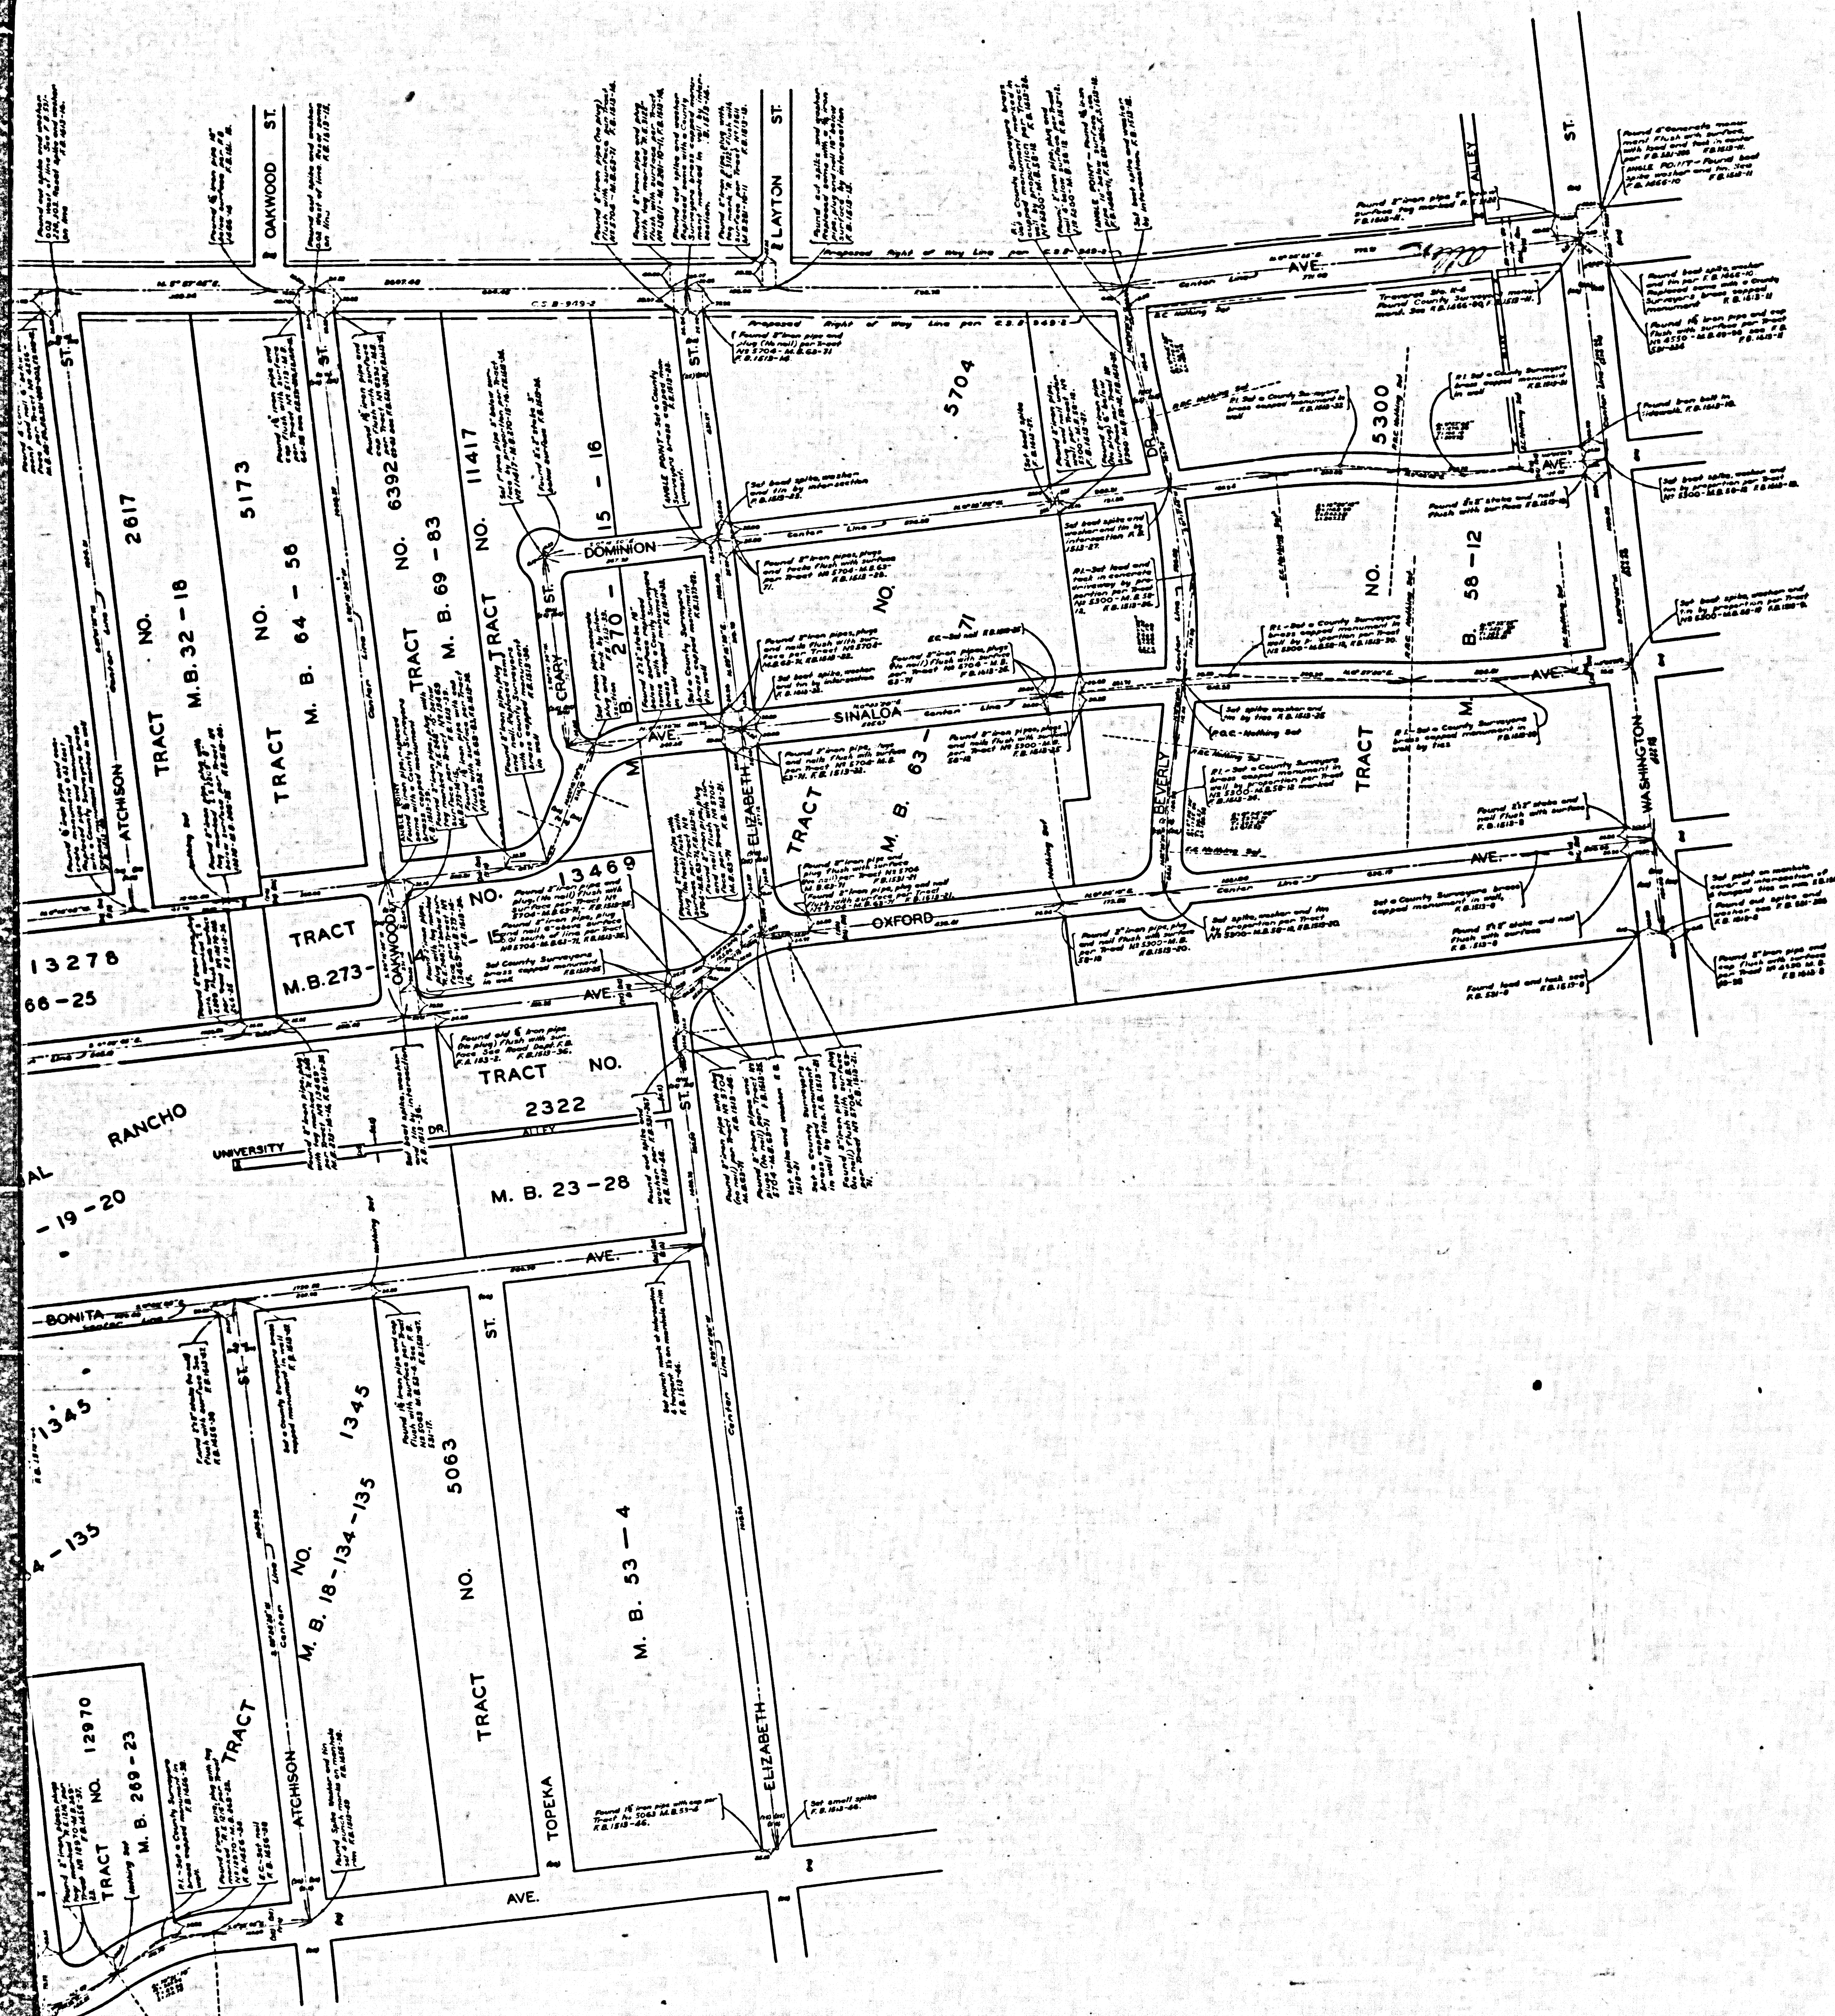

JOB NUMBER 030300

WILLIAM J. FOX-COUNTY SURVEYOR
SURVEYED MARCH - JUNE 1940 & AUG. 1952

SURVEYED ON REQUEST OF THE COUNTY
ENGINEER UNDER SEC. 79, O.R.S. 4099
BY LETTER DATED JUNE 3, 1942

BEARINGS ARE BASED ON THE CALIFORNIA
COORDINATE SYSTEM ZONE 7 PER ACT 8331
GENERAL LAWS. SEE C.S. 9423

F. B. 1513-S-73
F. B. 1418-25-20

1. B. 1430-33-30, 1

OFFICE WORK BY...C.W. COX
C.C. RUBENACKER
CHECKED BY.....C.J. GALLI

THIS SURVEY MADE TO ESTABLISH CENTER
LINES ON THE STREETS IN THIS AREA
PRELIMINARY TO CONSTRUCTION OF SEWERS
IN THE SINALOA AVENUE SEWER DISTRICT
COUNTY IMPROVEMENT JOB NO. 1260

INDEX 44850

