
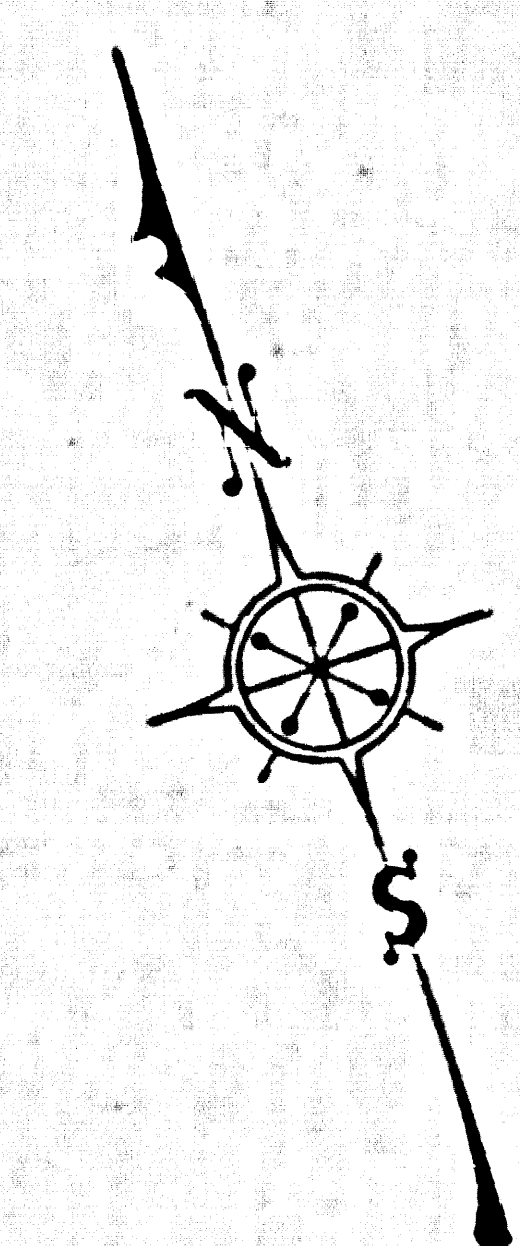


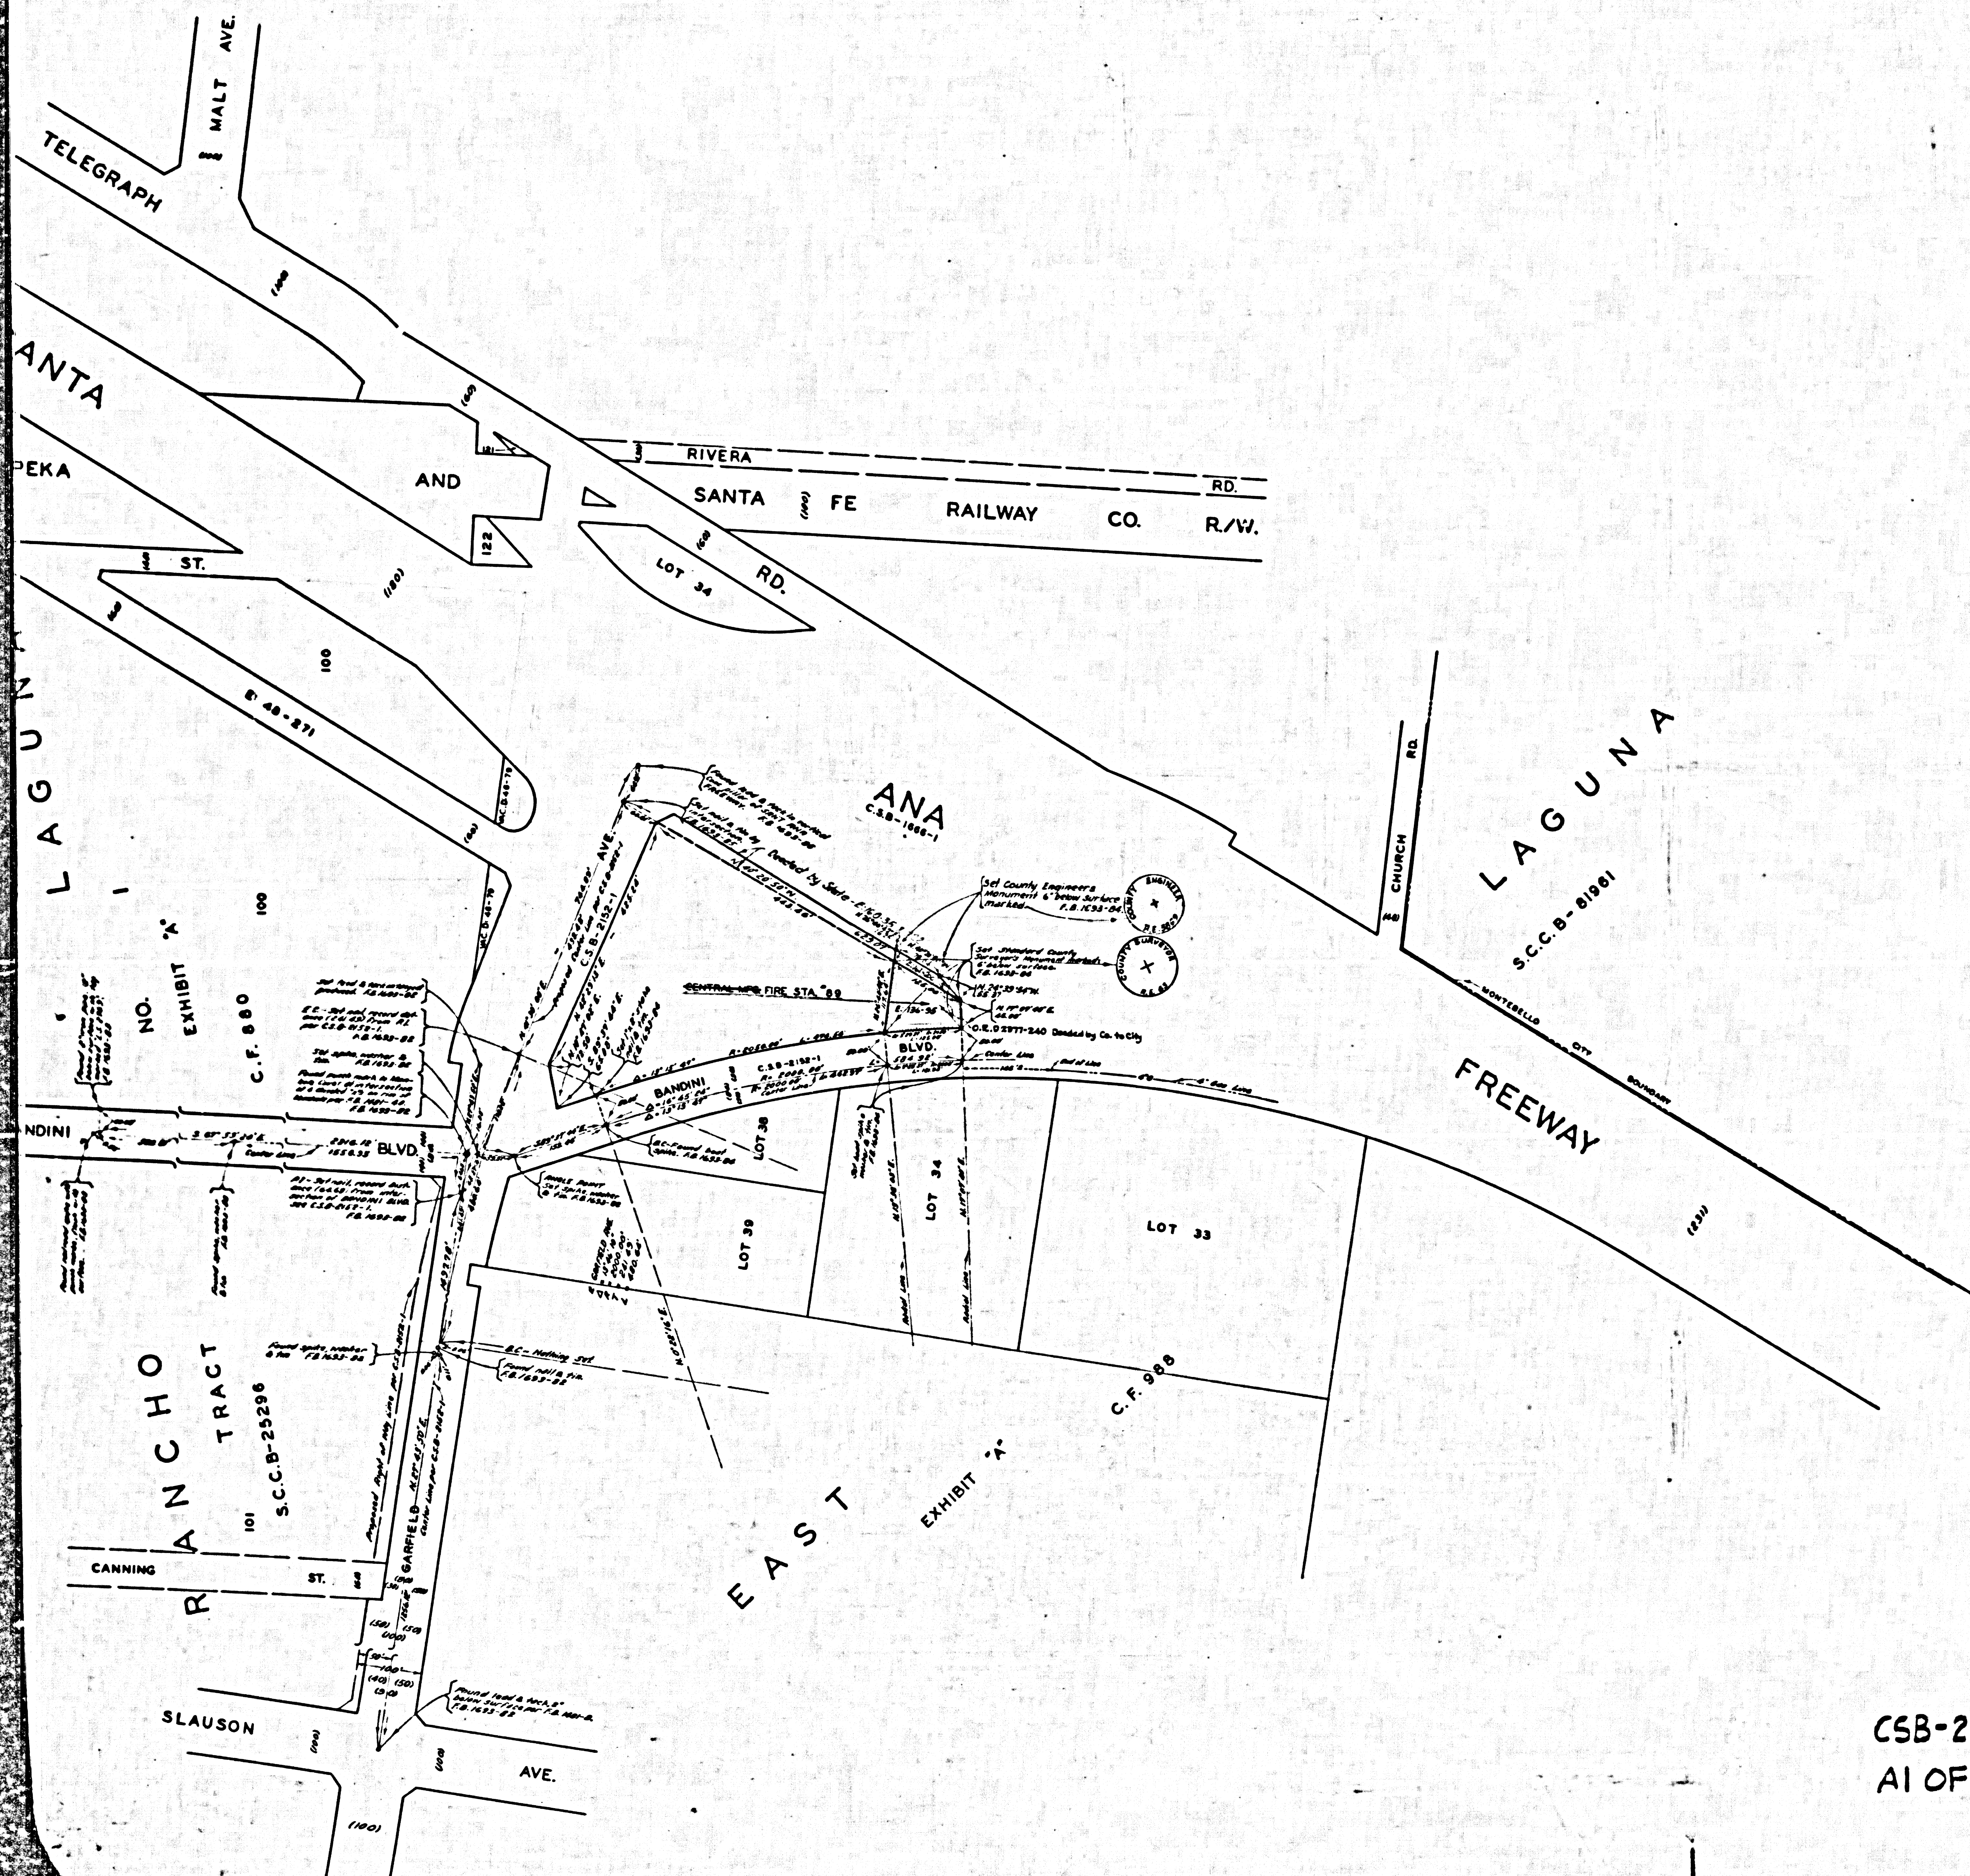

LOS ANGELES COUNTY OF LOS ANGELES
 MAP OF COUNTY
CENTRAL MANUFACTURING
FIRE STATION NO. 89
 IN THE
 EAST LOS ANGELES COUNTY
 FIRE PROTECTION DISTRICT
 BEING
 A PORTION OF LOT 34, EAST LAGUNA-C.F. 988
 COUNTY SURVEYORS MAP NO. B-2478
 SCALE-1 INCH=100 FT.

JOB NUMBER 080125
 WILLIAM J. FOX - COUNTY SURVEYOR
 SURVEYED FEBRUARY 1954
 SURVEYED ON REQUEST OF THE CHIEF ENGINEER
 COUNTY FIRE PROTECTION DISTRICTS UNDER
 REC. 79, ORD. 4099, BY LETTER DATED DEC. 29, 1953
 BEARINGS ARE BASED ON THE BEARING OF
 THE CENTER LINE OF GARFIELD AVE AS SHOWN
 ON C.S.B.-2152-1.
 F.B. 1893-81-08.
 FIELD WORK BY...A.M. HELLSTROM
 OFFICE WORK BY...G.D. BAILEY
 CHECKED BY...S.M. MILLER
 Revised February 1954...G.D.B.
 Revised March 1957...C.B.A.

CSB-2478
 A1 OF A2

6145-B ON SAN PROSPERITY TRACT
 COUNTY SURVEYORS MAP NO. B-2478



**MARGINAL MAP
SHOWING
TOPOGRAPHY**

SCALE: 1 INCH = 10 FT.

FIELD WORK BY....A.N. HELLSTROM
OFFICE WORK BY.....G.D. BAILEY
CHECKED BY.....S. M. MILLER
FIELD BOOK 1093-00-00

DATUM - MEAN SEA LEVEL
ELEVATIONS SHOWN HEREON ARE BASED UPON L.A. CO. PRECISE
LEVEL: N.T. B.M. "4-18"

CSB-2478
A2 OF A2