


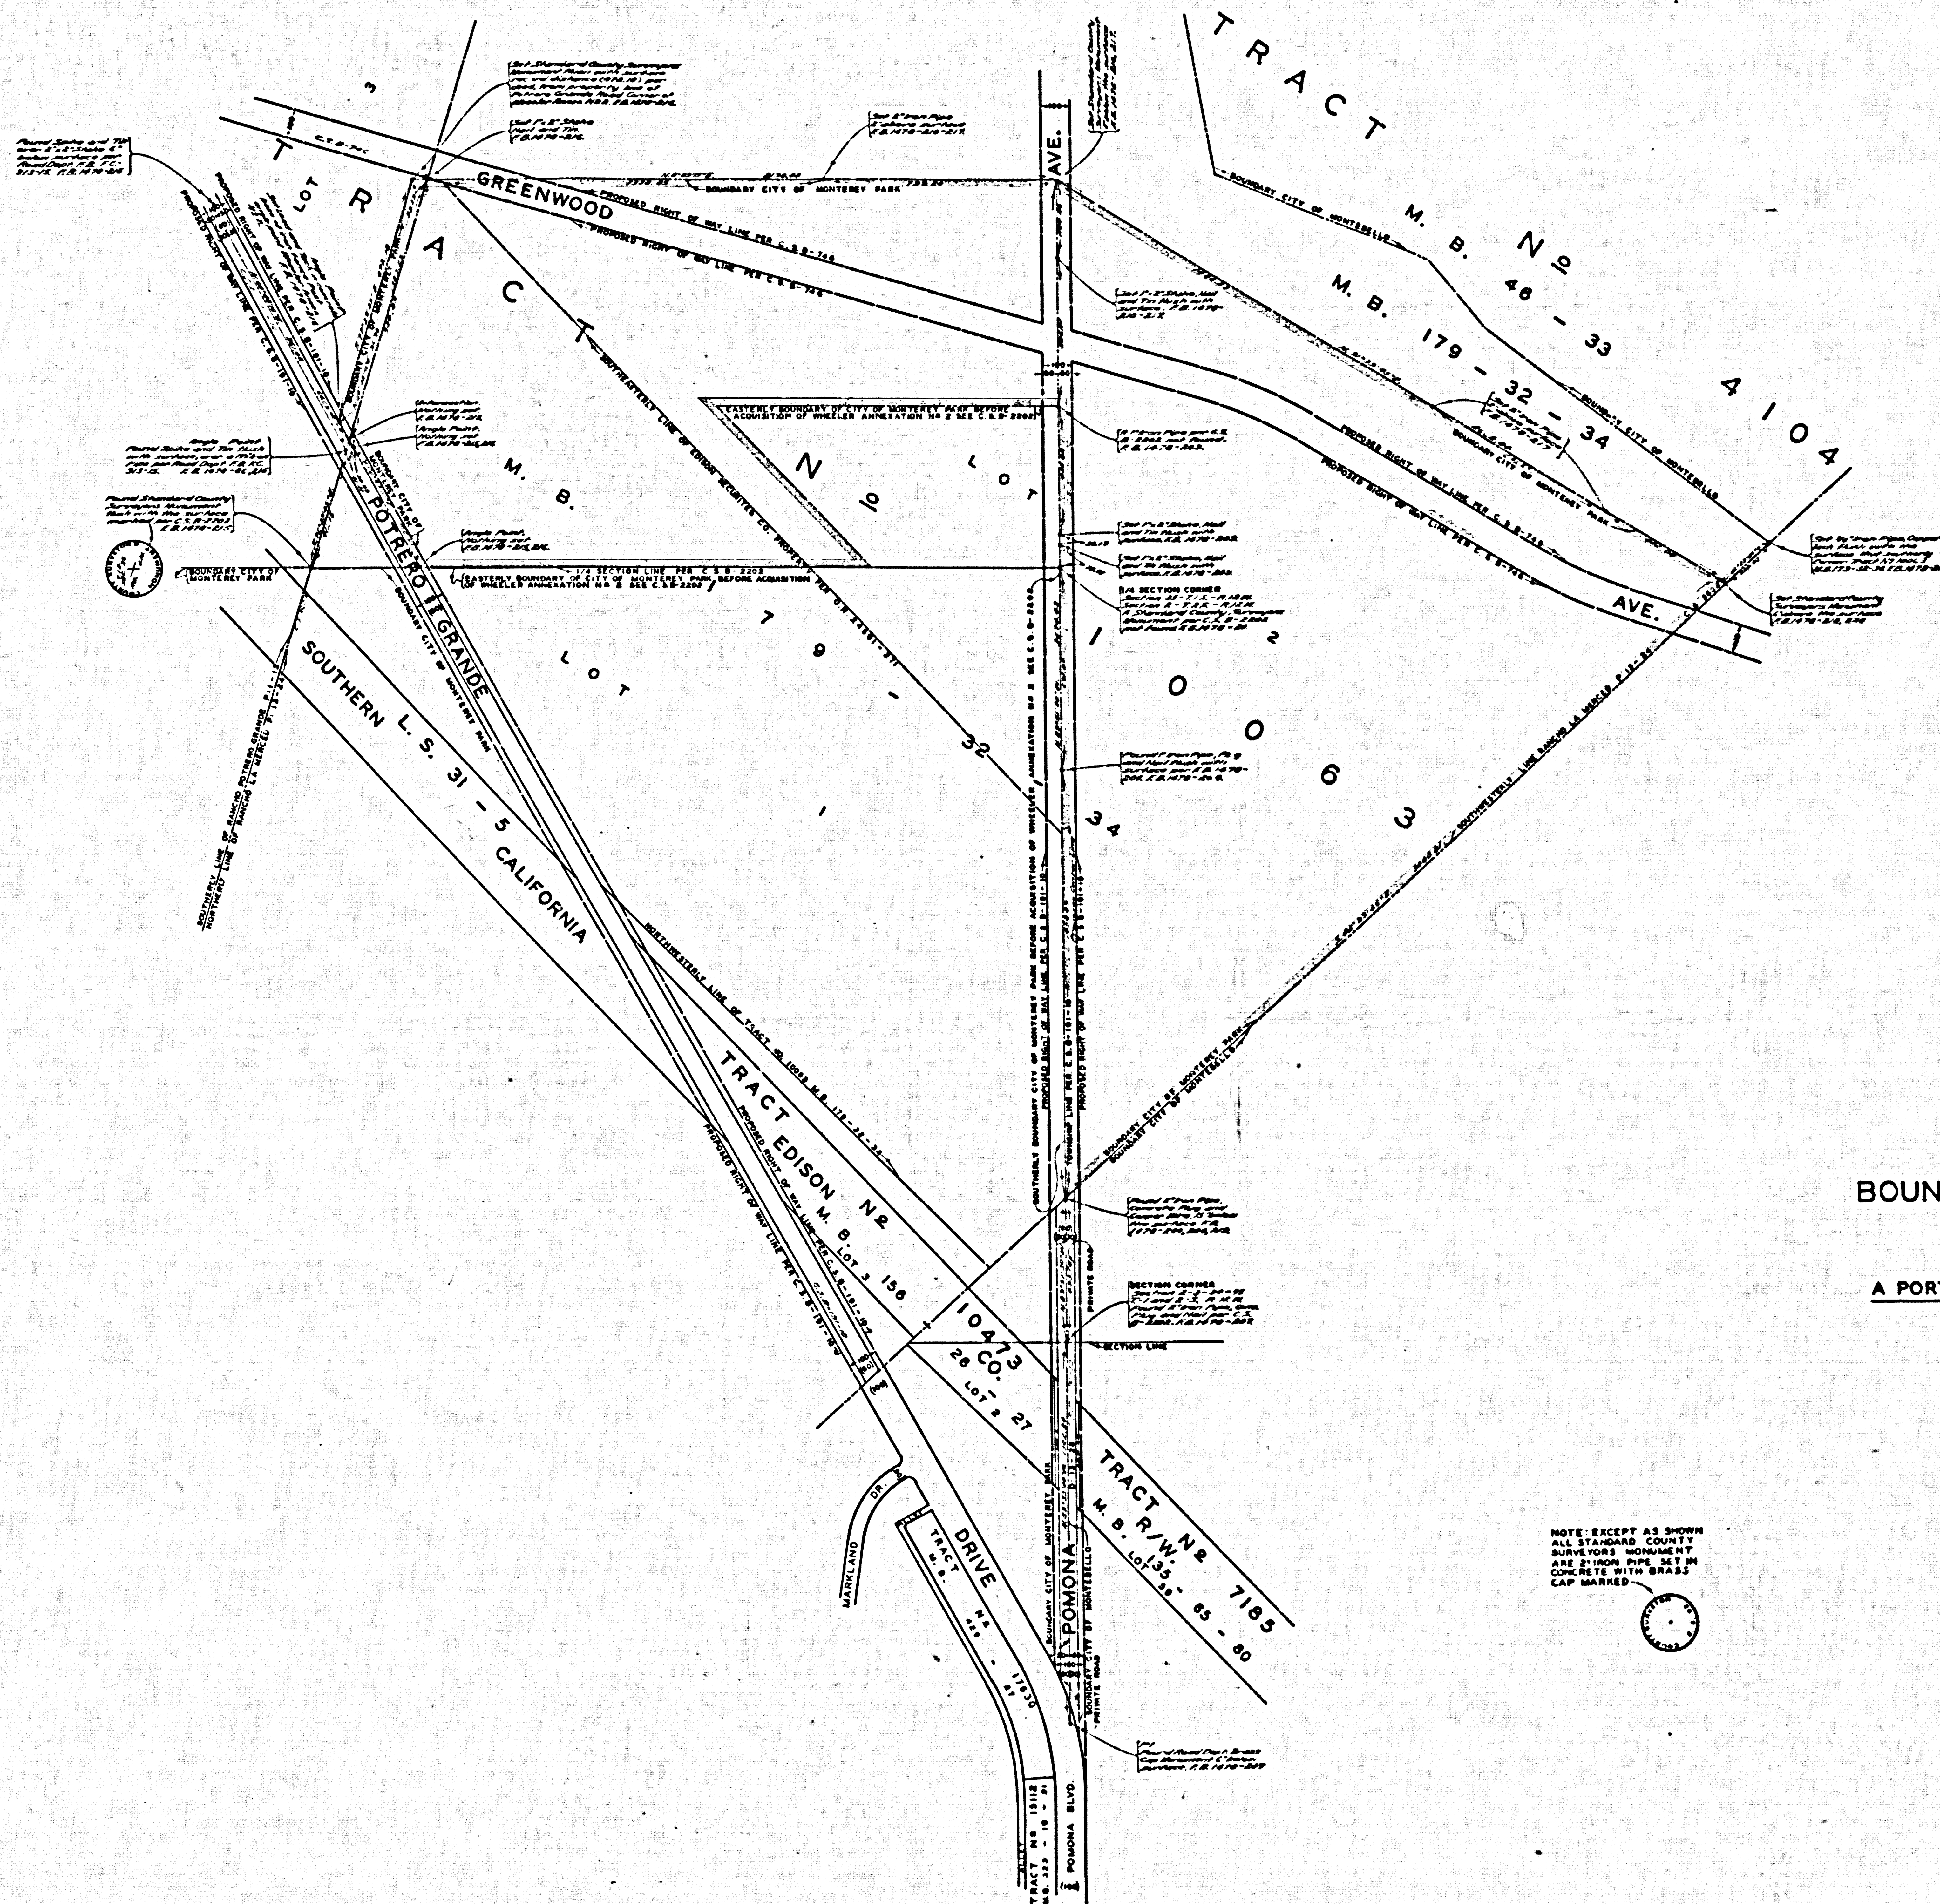

COUNTY OF LOS ANGELES
 MAP OF
 BOUNDARY OF WHEELER ANNEXATION No 2
 TO
 THE CITY OF MONTEREY PARK
 BEING
 A PORTION OF LOTS 2 & 3, TRACT No 10063 M.B. 179-32-34
 COUNTY SURVEYORS MAP NO. B-2481
 SCALE: 1 INCH = 200 FT.

JOB NUMBER 0021.21
 WILLIAM J. FOX-COUNTY SURVEYOR
 SURVEYED JAN. & FEB. 1954
 SURVEYED ON REQUEST OF THE COUNTY
 ENGINEER UNDER SEC. 79, ORD. 4099
 BY LETTER DATED DEC. 2, 1953
 BEARINGS ARE BASED ON THE BEARING OF
 THE CENTER LINE OF POMONA AVE. AS SHOWN
 ON C. & S. 191-10
 F.B. 1478-205-220
 FIELD WORK BY: A. M. HELLSTROM
 OFFICE WORK BY: L. C. WILSON
 CHECKED BY: J. A. J.

NOTE: EXCEPT AS SHOWN
 ALL STANDARD COUNTY
 SURVEYORS MONUMENT
 ARE 2 INCH PIPE SET IN
 CONCRETE WITH BRASS
 CAP MARKED