


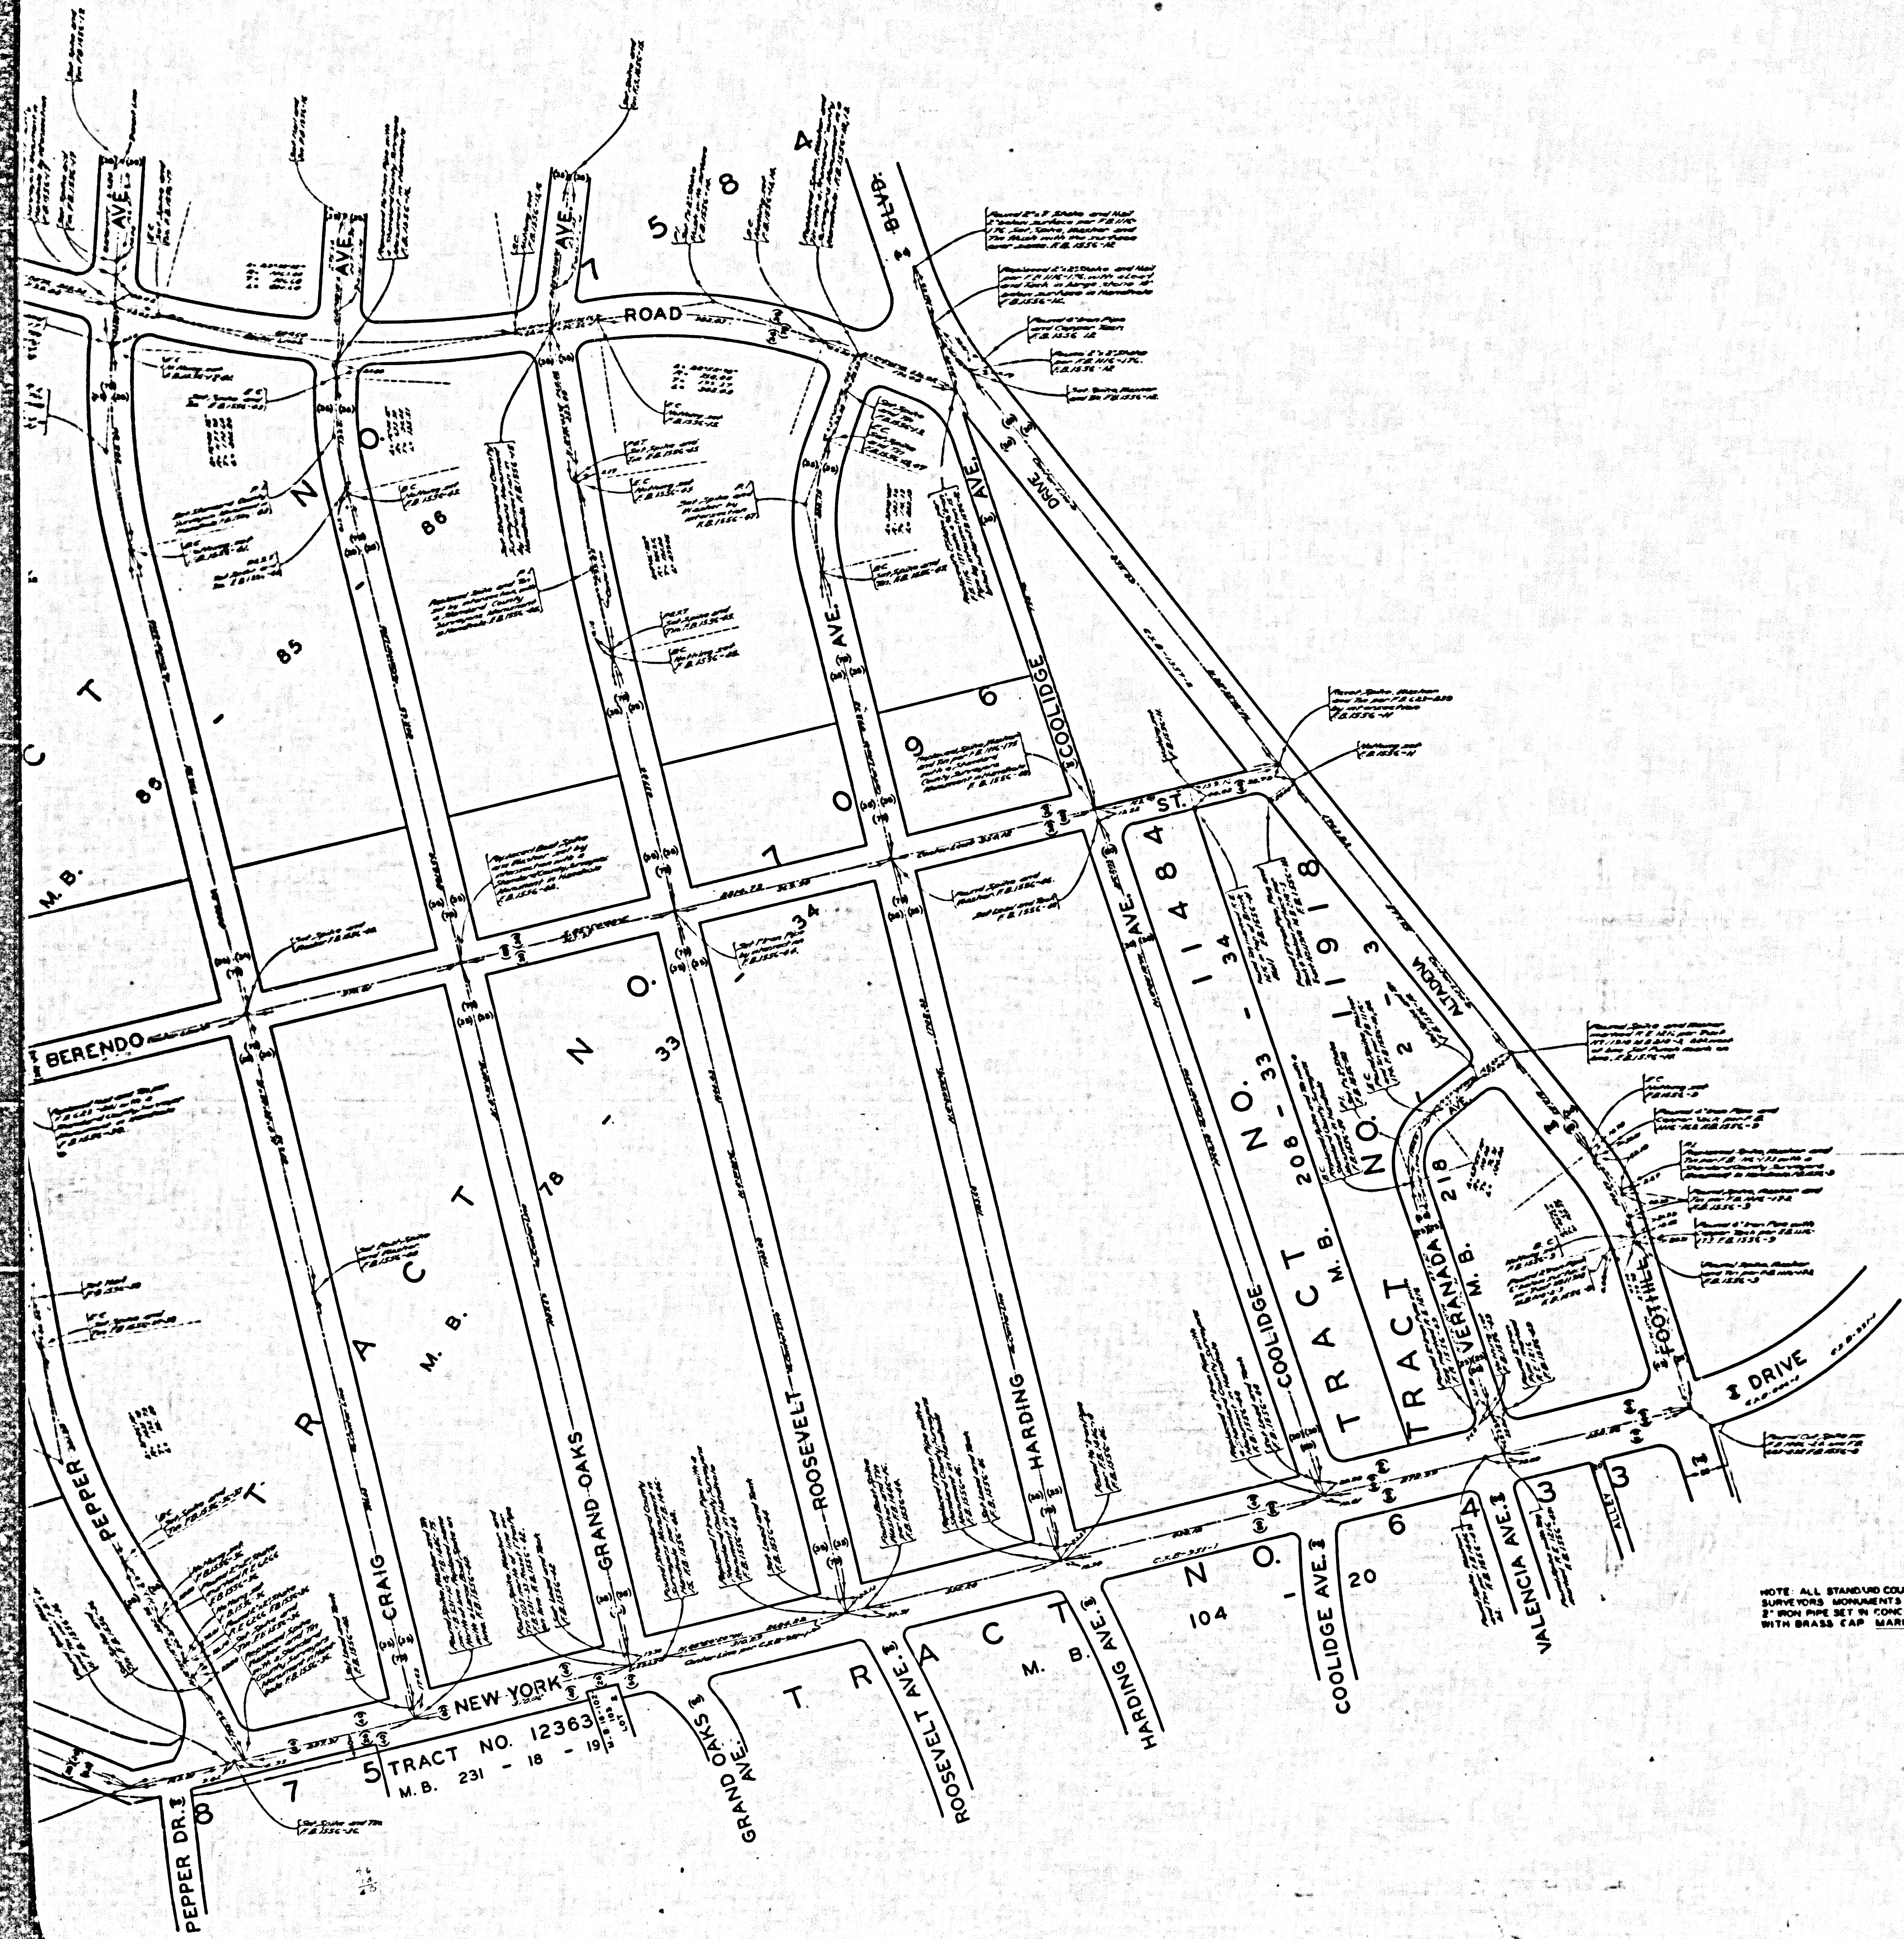

COUNTY OF LOS ANGELES
MAP OF
STREETS IN THE PEPPER DRIVE
SANITARY SEWER DISTRICT
COUNTY SURVEYORS MAP NO B-2482
SCALE-1/4 INCH=100 FT.

JOB NUMBER 6303 00
WILLIAM J FOX - COUNTY SURVEYOR
SURVEYED JULY 1949 - APRIL 1952
SURVEYED ON REQUEST OF THE COUNTY
ENGINEER UNDER SEC. 79, ORD. 4099
BY LETTER DATED JUNE 3, 1942
BEARINGS ARE BASED ON THE CALIFORNIA
COORDINATE SYSTEM ZONE 1, PER ACT 8351
GENERAL LAWS SEE C.S. 9423
FB 1536-5-54
FIELD WORK BY...M.R. SMITH.
OFFICE WORK BY...L.C. WILSON.
CHECKED BY...C.J. GALLI

NOTE: ALL STANDARD COUNTY
SURVEYOR'S MONUMENTS ARE
2" IRON PIPE SET IN CONCRETE
WITH BRASS CAP MARKED

THIS SURVEY MADE TO ESTABLISH CENTER
LINES ON THE STREETS IN THIS AREA
PRELIMINARY TO CONSTRUCTION OF SEWERS
IN THE SANITARY SEWER DISTRICT
COUNTY IMPROVEMENT JOB NO. 1311

CSB-2482
A1 OF A2

