
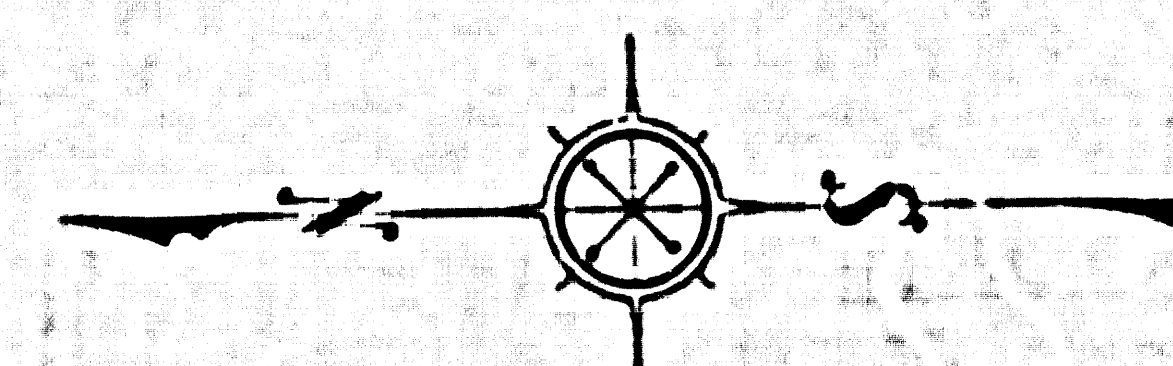


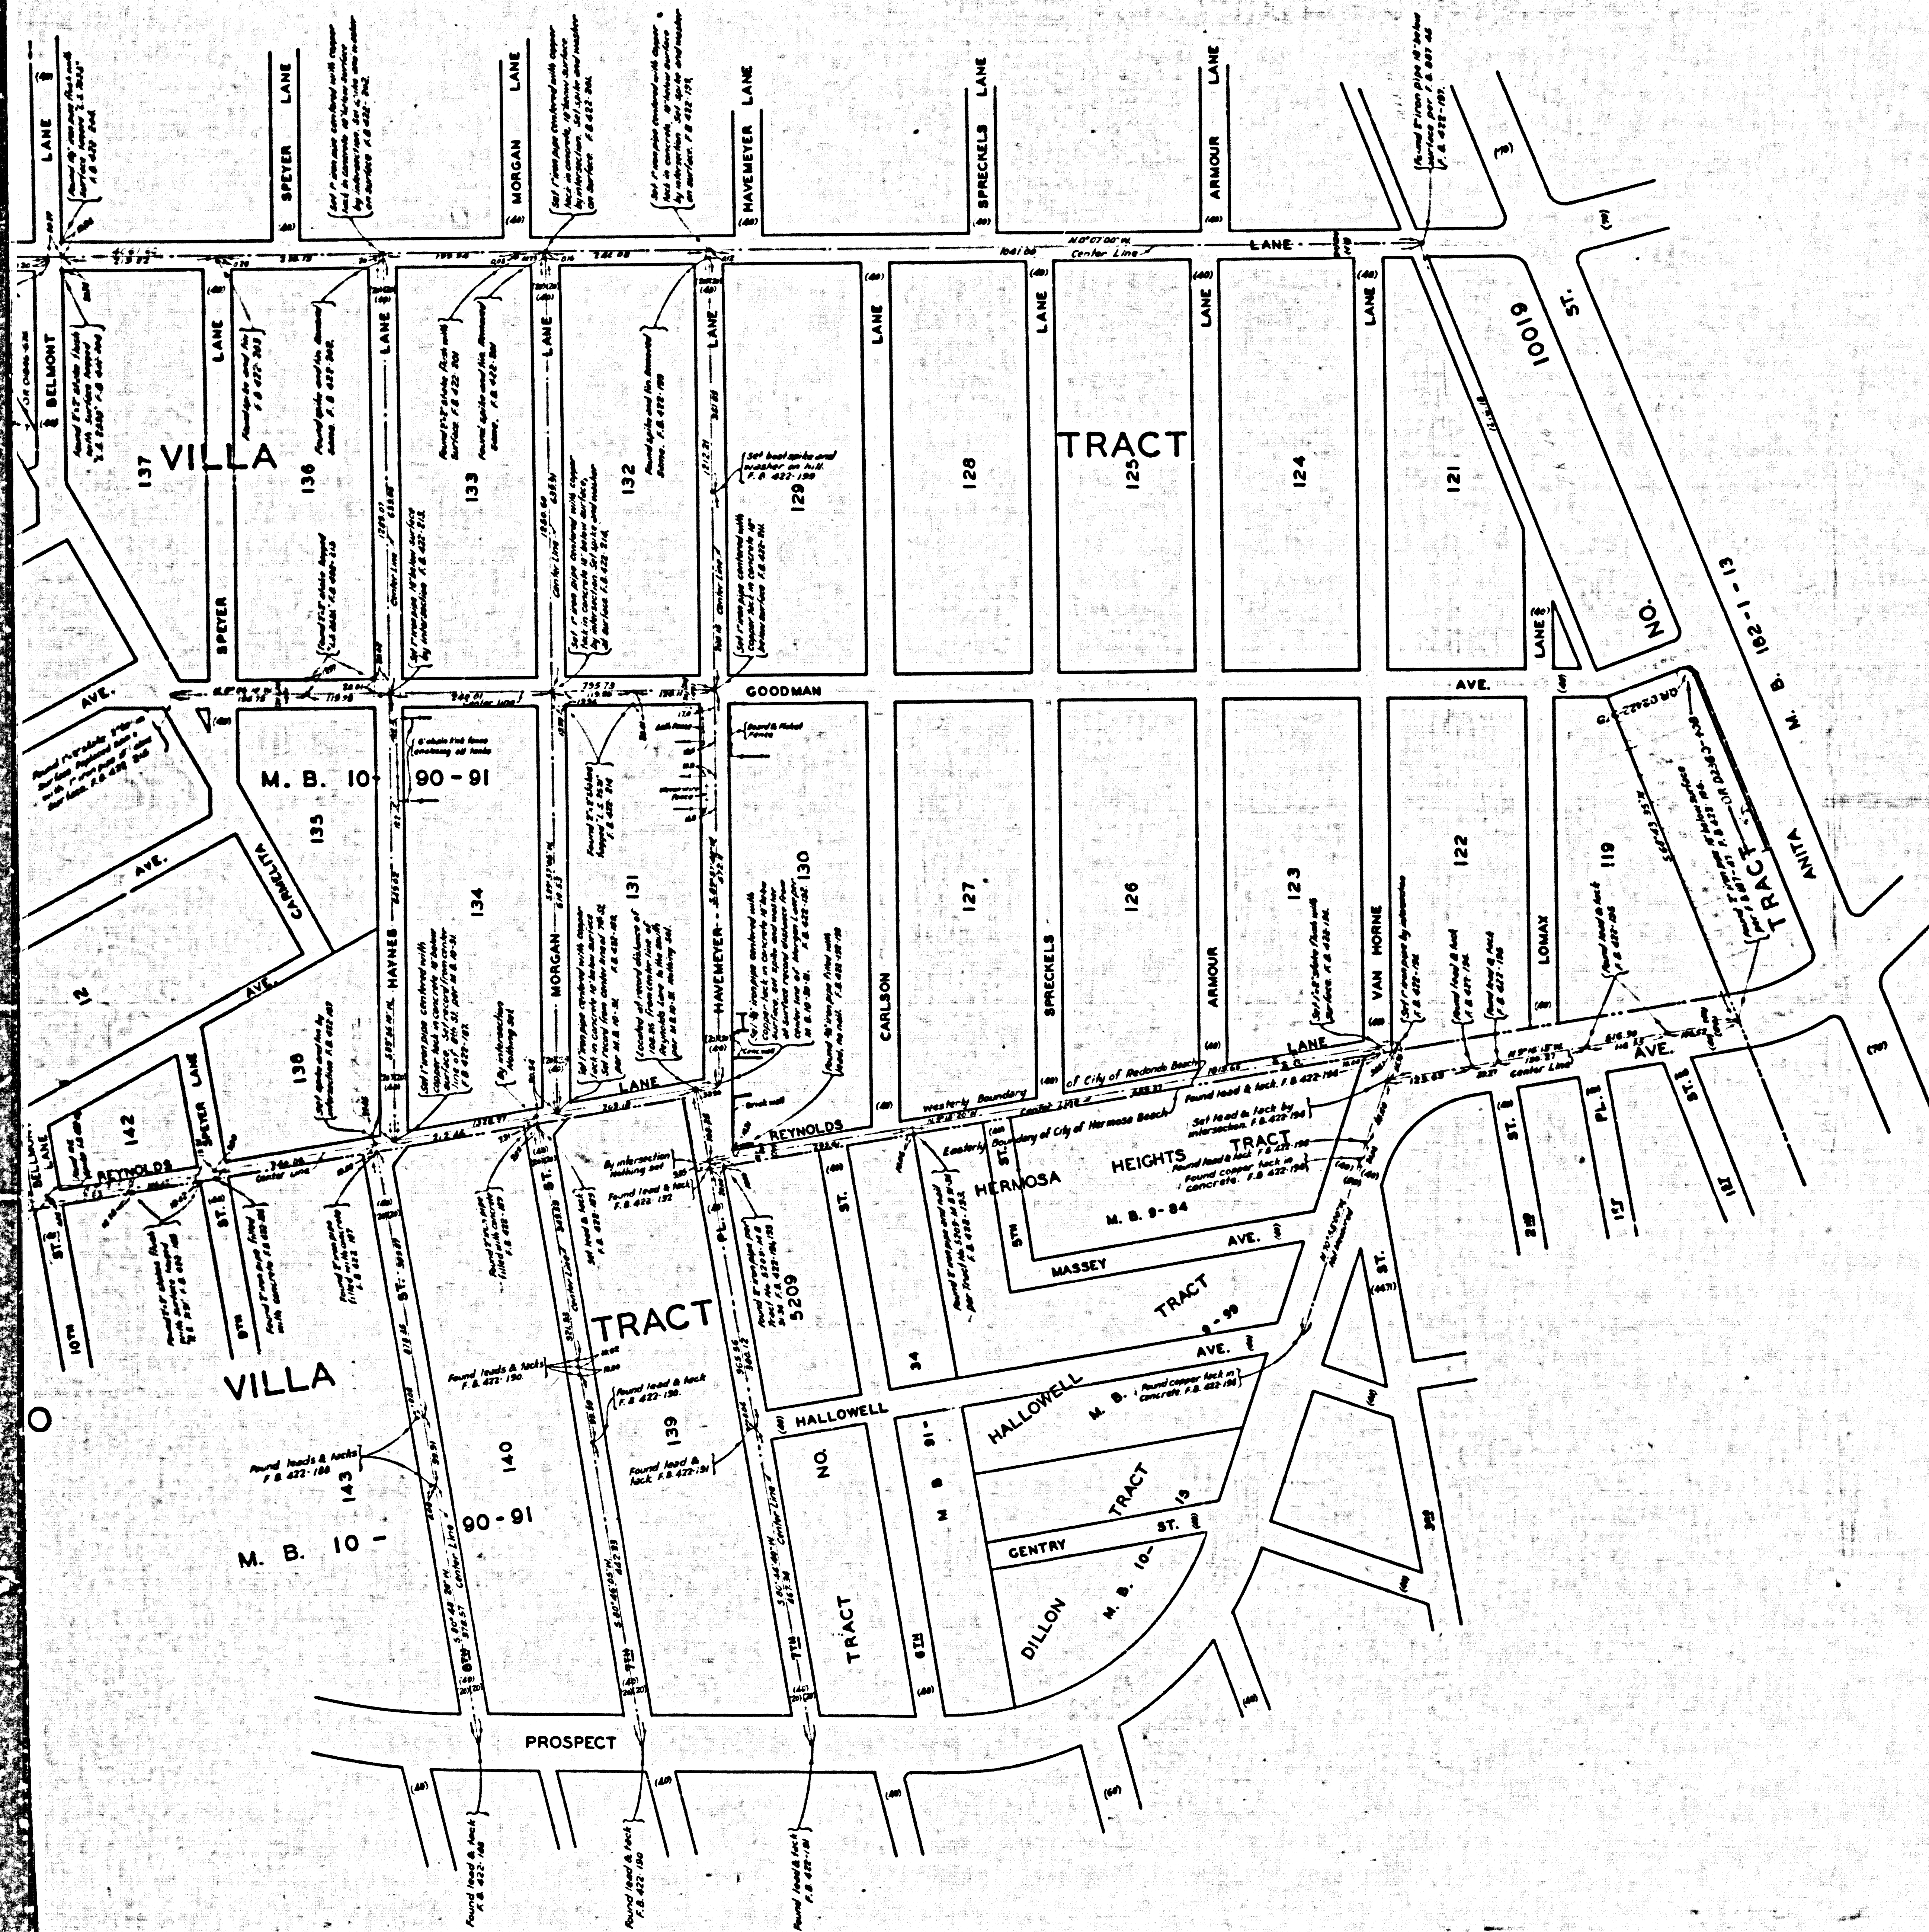

COUNTY OF LOS ANGELES
 MAP OF
**HAYNES-MORGAN
 AND
 HAVEMEYER LANES**
 FROM
 REYNOLDS LANE
 TO
 HARKNESS LANE
 COUNTY SURVEYORS MAP NO. B-2483
 SCALE: 1 INCH = 100 FT.

JOB NUMBER 0074 66
 WILLIAM J. FOX - COUNTY SURVEYOR
 SURVEYED OCTOBER-DECEMBER 1933

SURVEYED ON REQUEST OF THE COUNTY
 ENGINEER UNDER SEC. 79, ORD. 4099
 BY LETTER DATED AUGUST 7, 1933.

BEARINGS ARE BASED ON THE BEARING OF
 HARKNESS LANE AS SHOWN ON MAP OF
 REDONDO VILLA TRACT M. B. 10-90-11.

P. D. 422-181-224
 FIELD WORK BY M. R. SMITH
 OFFICE WORK BY R. R. M'PHERSON
 C. E. DROWN
 CHECKED BY R. R. M'PHERSON
 C. J. GALLI

INDEX 25

CSB-2483
 A1 OF A2

CORRECTIONAL MAP NO. B-5583

