


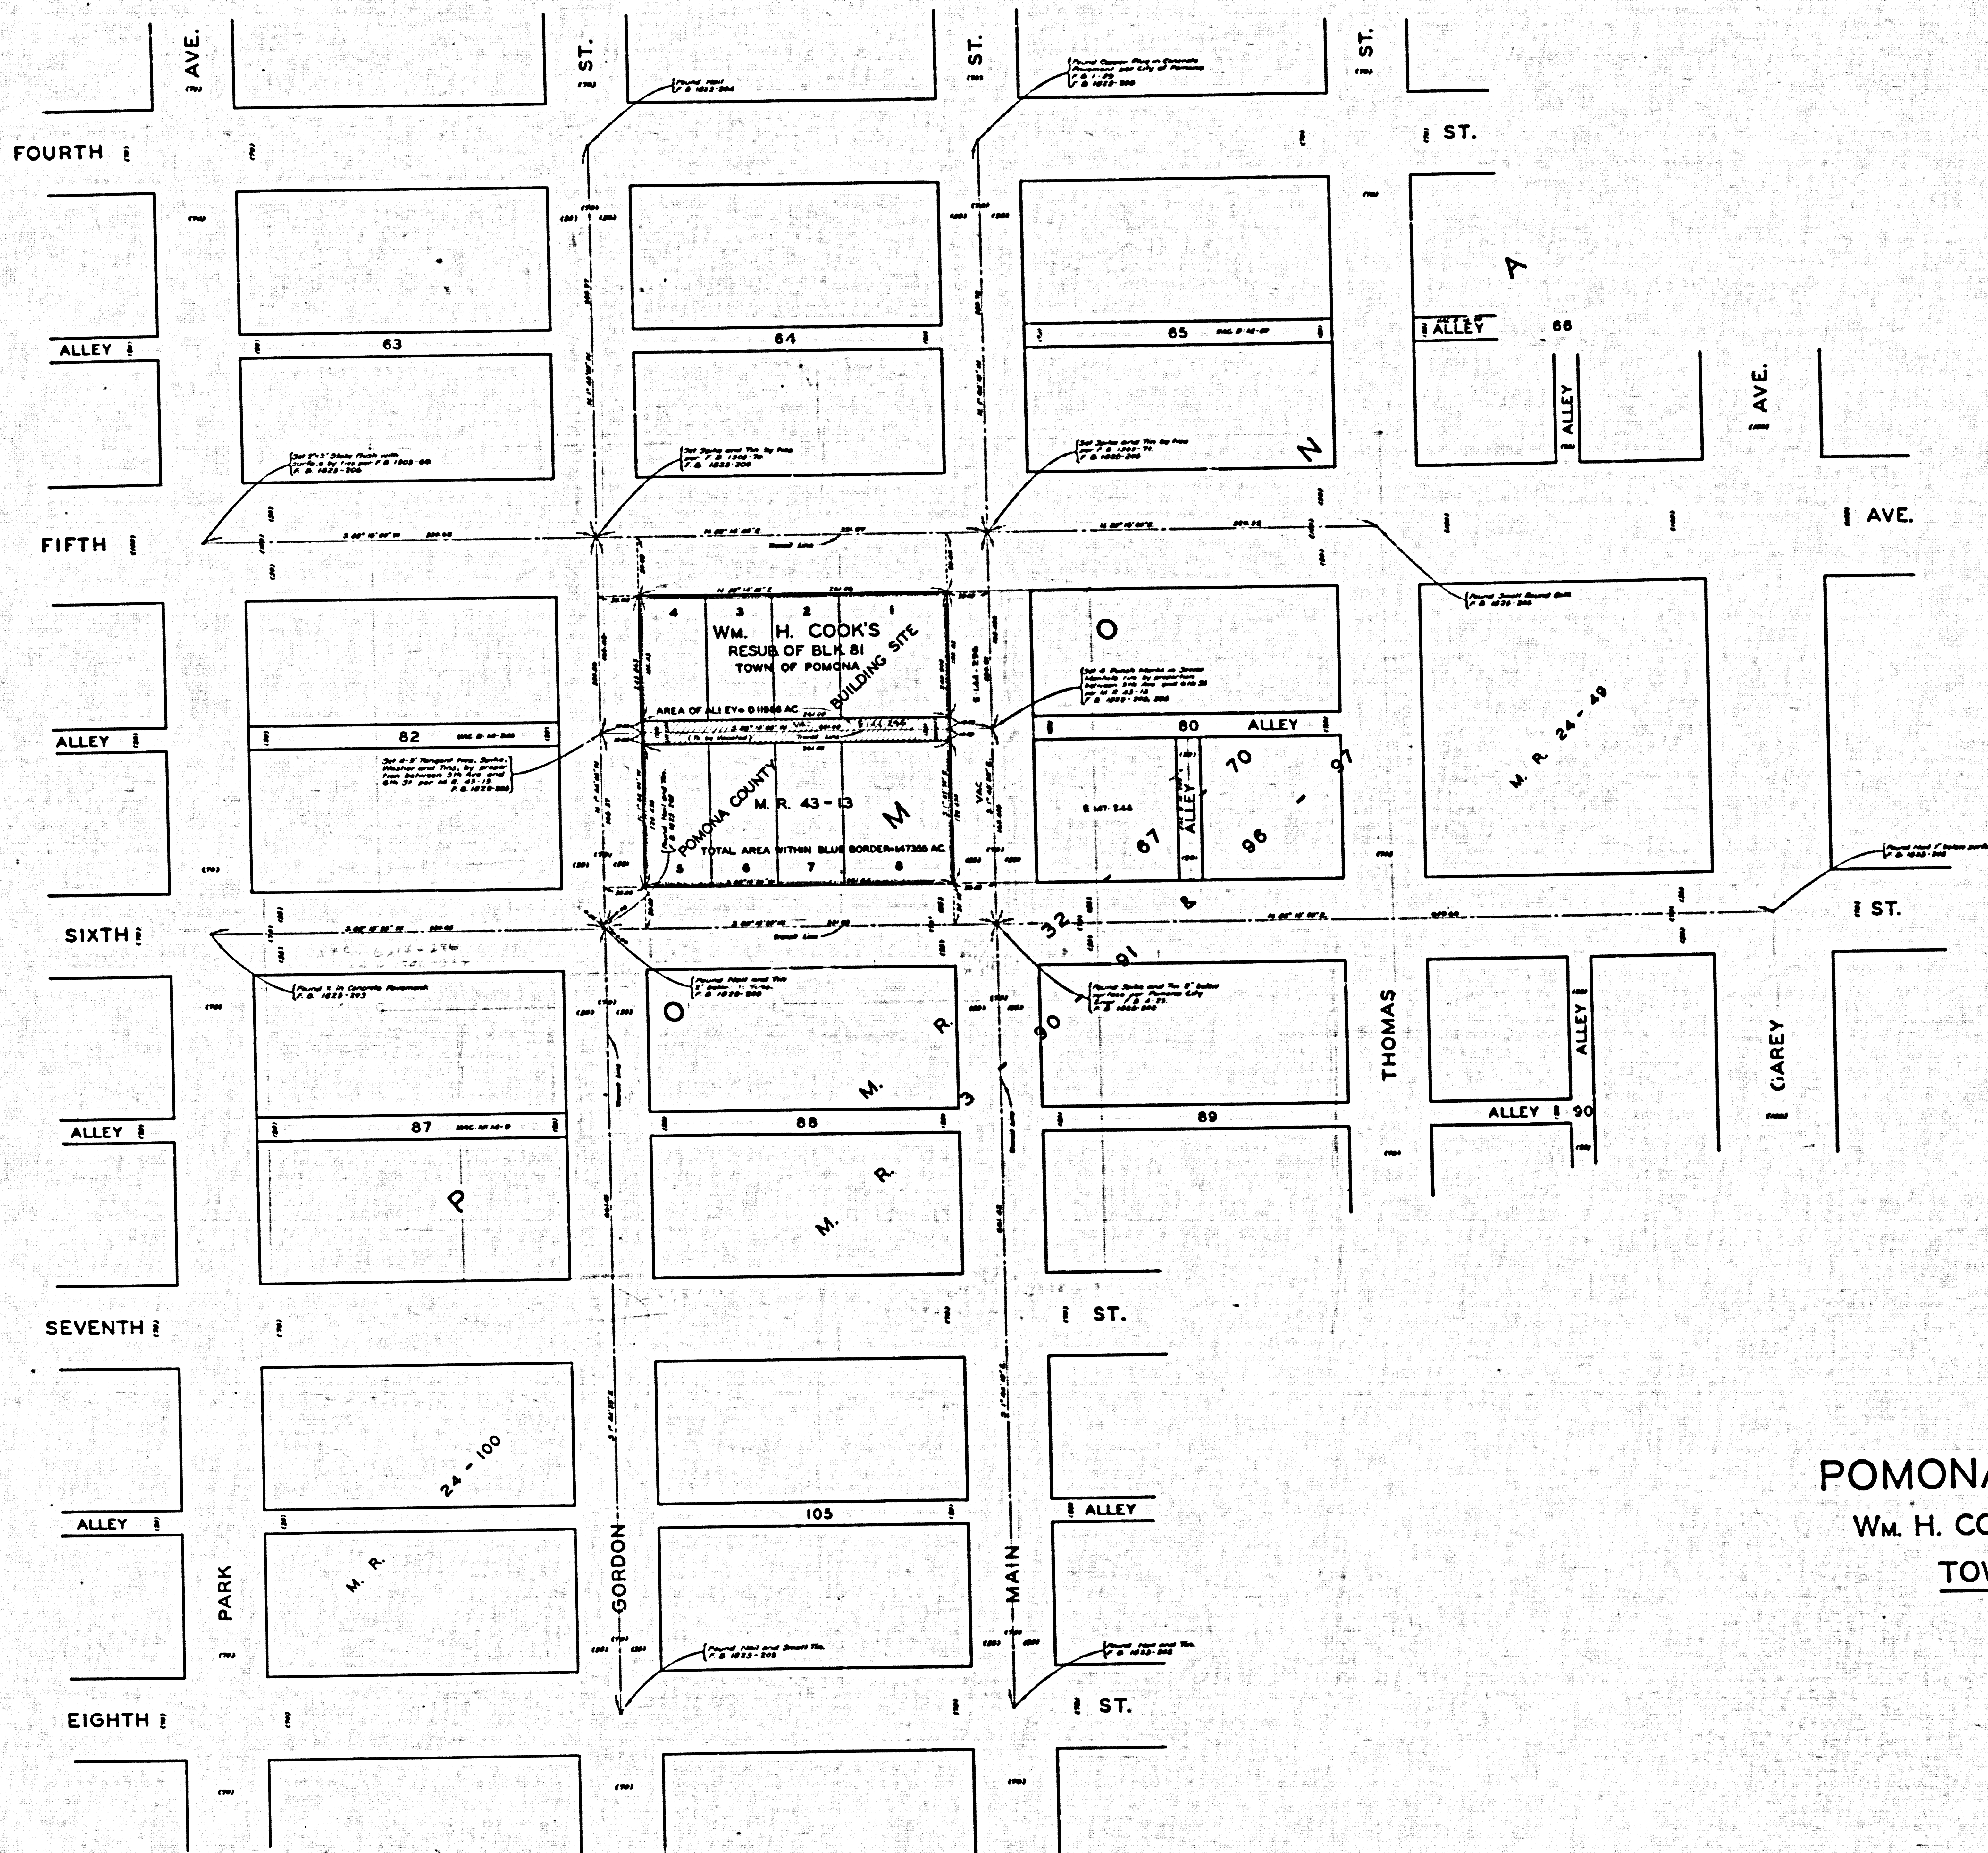

COUNTY OF LOS ANGELES
 MAP OF
POMONA COUNTY BUILDING SITE
 BEING
WM. H. COOK'S RESUBDIVISION OF BLOCK 81
TOWN OF POMONA. M. R. 43-13
 COUNTY SURVEYORS MAP NO B-2484
 SCALE: 1 INCH=50 FT.

JOB NUMBER 0021.10
 WILLIAM J. FOX-COUNTY SURVEYOR
 SURVEYED MARCH 1954
 SURVEYED ON REQUEST OF THE COUNTY
 ENGINEER UNDER SEC. 79, ORD. 4099
 BY LETTER DATED FEB. 3, 1954.
 BEARINGS ARE BASED ON THE BEARING OF
 FIFTH AVE. EAST OF GORDON ST. AS SHOWN
 IN F. B. 1303-70.
 F. B. 1023-201-213
 FIELD WORK BY G. G. PORTER
 OFFICE WORK BY S. SHINODA
 CHECKED BY C. J. GALLI

THIS MAP IS SUPERSEDED BY CSB-2042, DEC. 6, 1963

CSB-2484
 A1 OF A1