


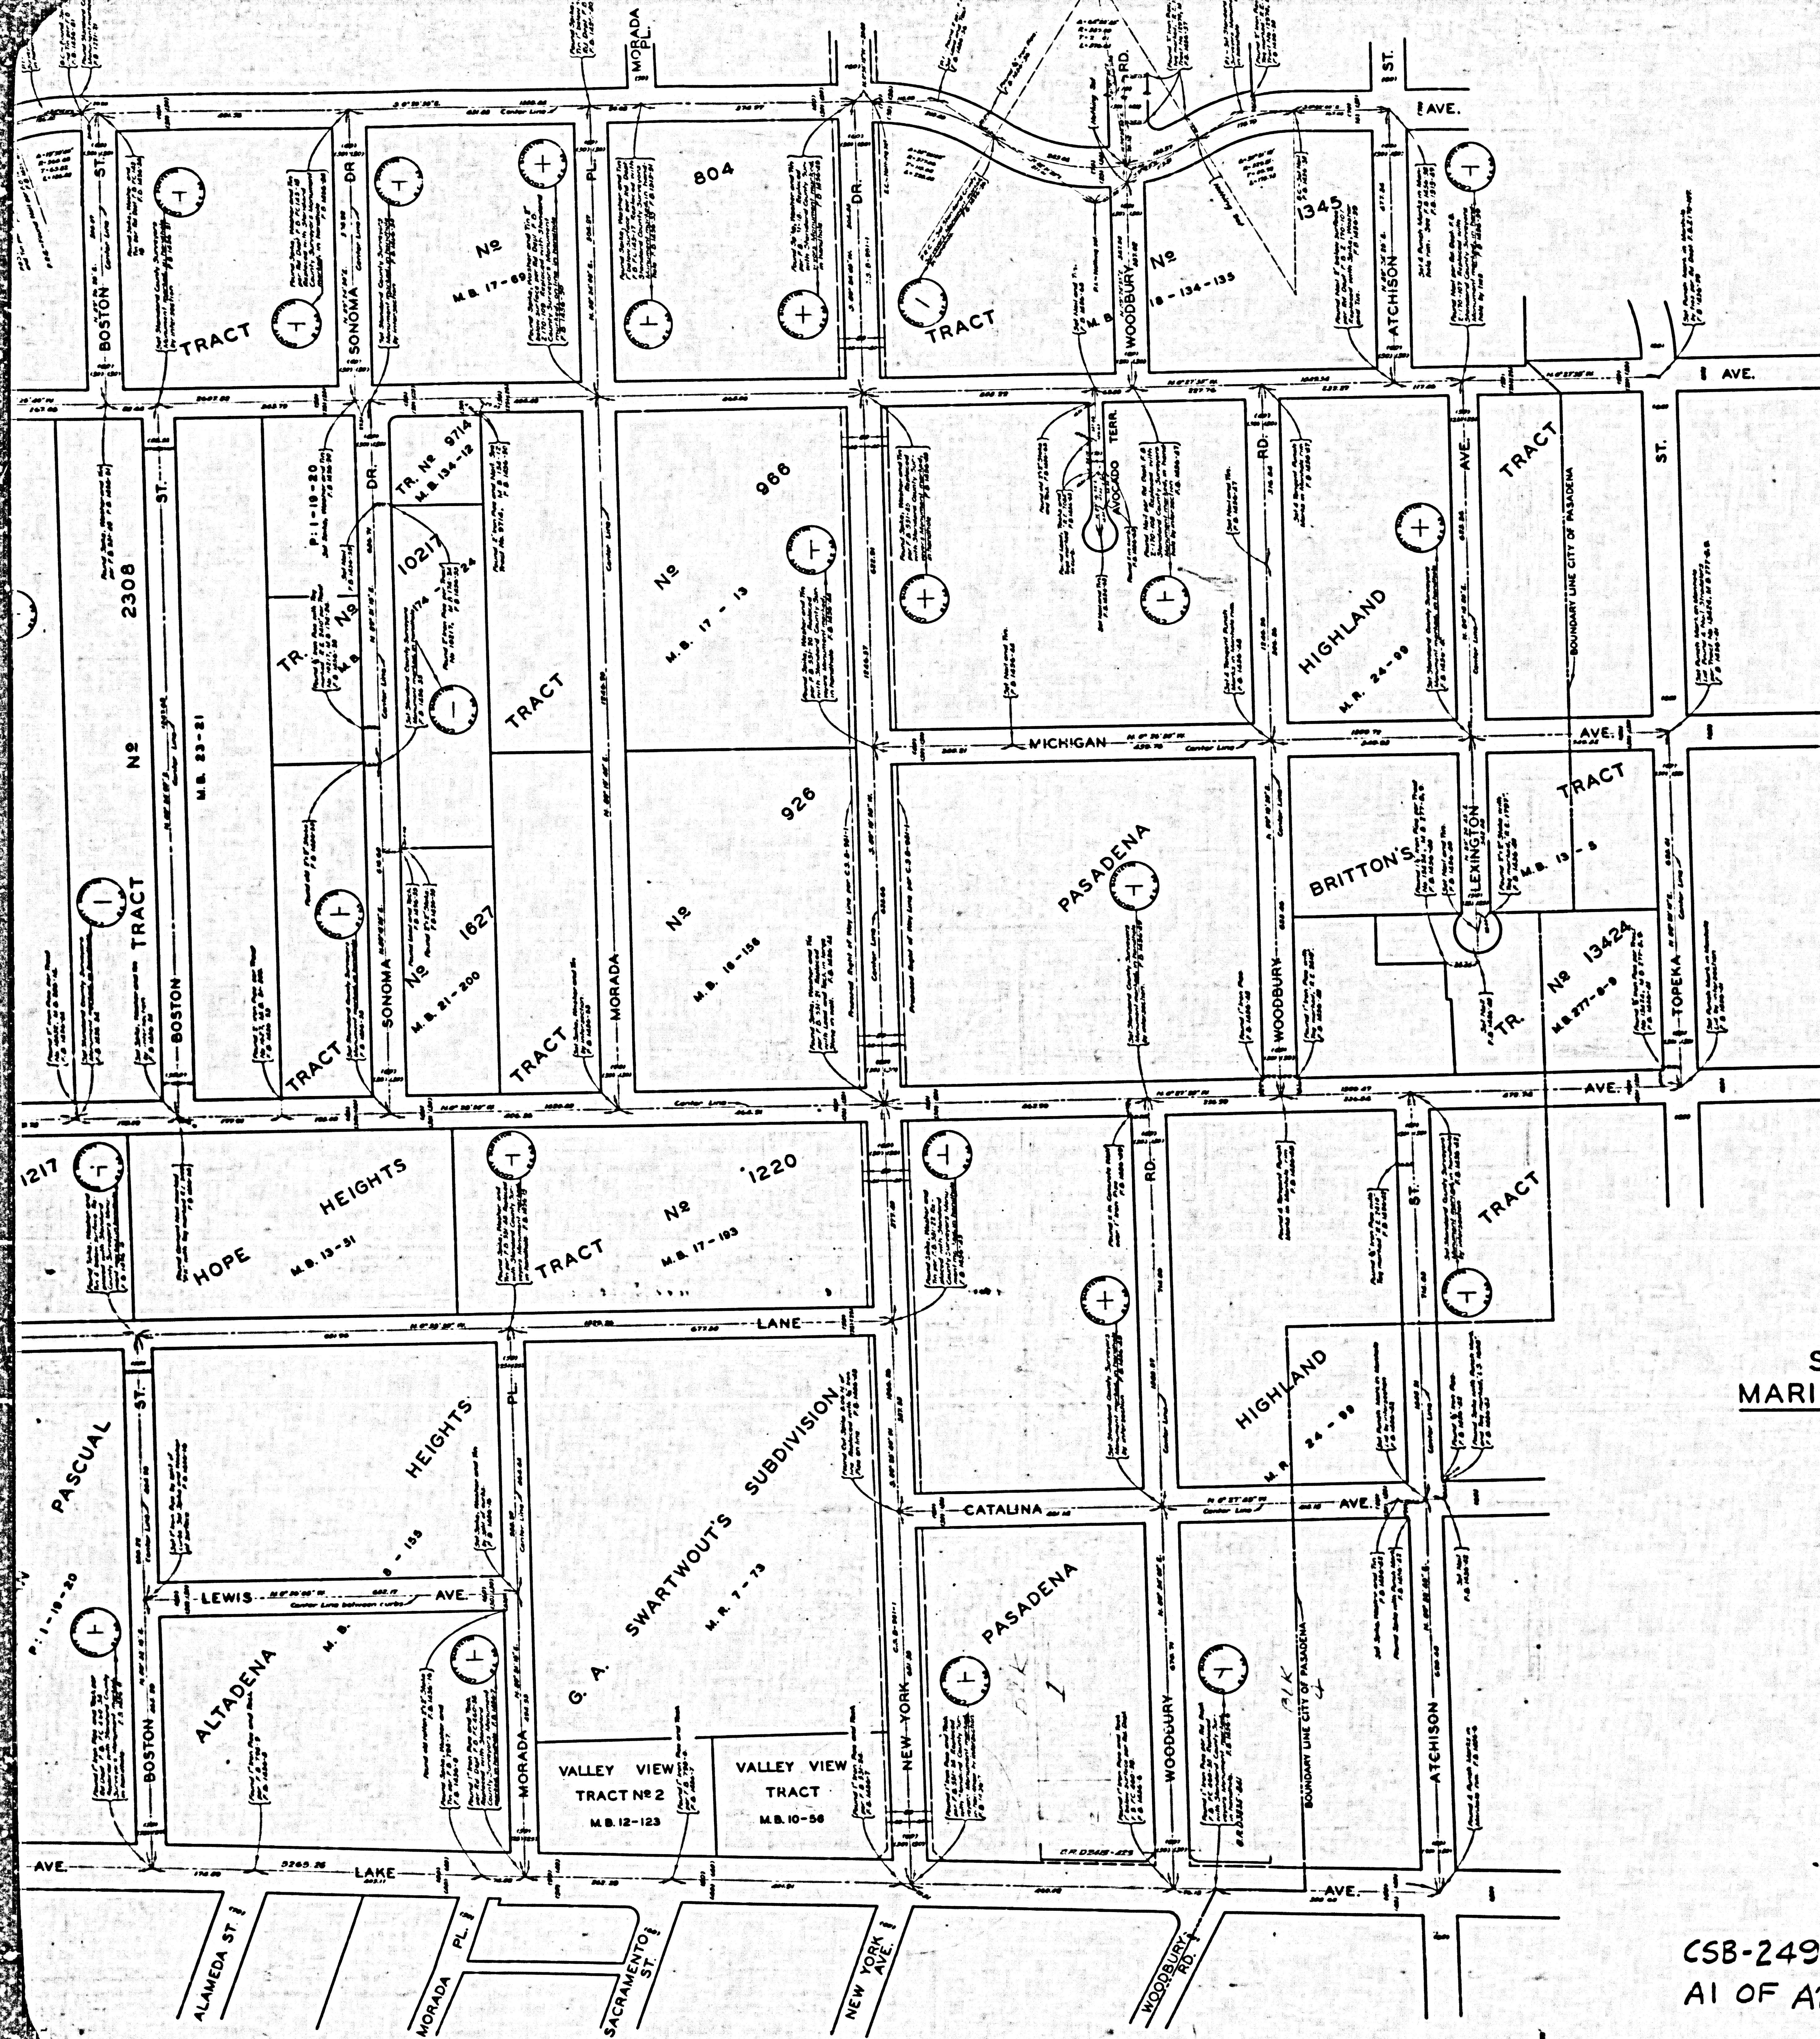

COUNTY OF LOS ANGELES
 MAP OF
 STREETS IN THE WOODBURY ROAD AND
 MARIPOSA STREET SANITARY SEWER DISTRICTS
 COUNTY SURVEYORS MAP NO B-2490
 SCALE: 1 INCH=100 FT.

JOB NUMBER 0303.00

WILLIAM J. FOX-COUNTY SURVEYOR
 SURVEYED JUNE-DEC. 1948; JULY 1952
 SURVEYED ON REQUEST OF THE COUNTY
 ENGINEER UNDER SEC. 79, ORD. 4099
 BY LETTER DATED JUNE 3, 1942.
 BEARINGS ARE BASED ON THE CALIFORNIA
 COORDINATE SYSTEM 22' N. 1/2' E. PER ACT 833
 GENERAL LAWS SEE C.S. 8423

F.B. 1456-B-21

FIELD WORK BY: M.R. SMITH
 J.J. LANIGAN
 OFFICE WORK BY: C.W. COX
 S. SHINDO
 CHECKED BY: S.H. MILLER

THIS SURVEY MADE TO ESTABLISH CENTER
 LINES ON THE STREETS IN THIS AREA
 PRELIMINARY TO CONSTRUCTION OF SEWERS
 IN THE WOODBURY ROAD AND MARIPOSA
 STREET SANITARY SEWER DISTRICTS.
 C.I. JOB NO 1271 AND C.I. JOB NO 1270
 RESPECTIVELY.

INDEX MAP 50 A 44

CSB-2490
 A1 OF A2

