
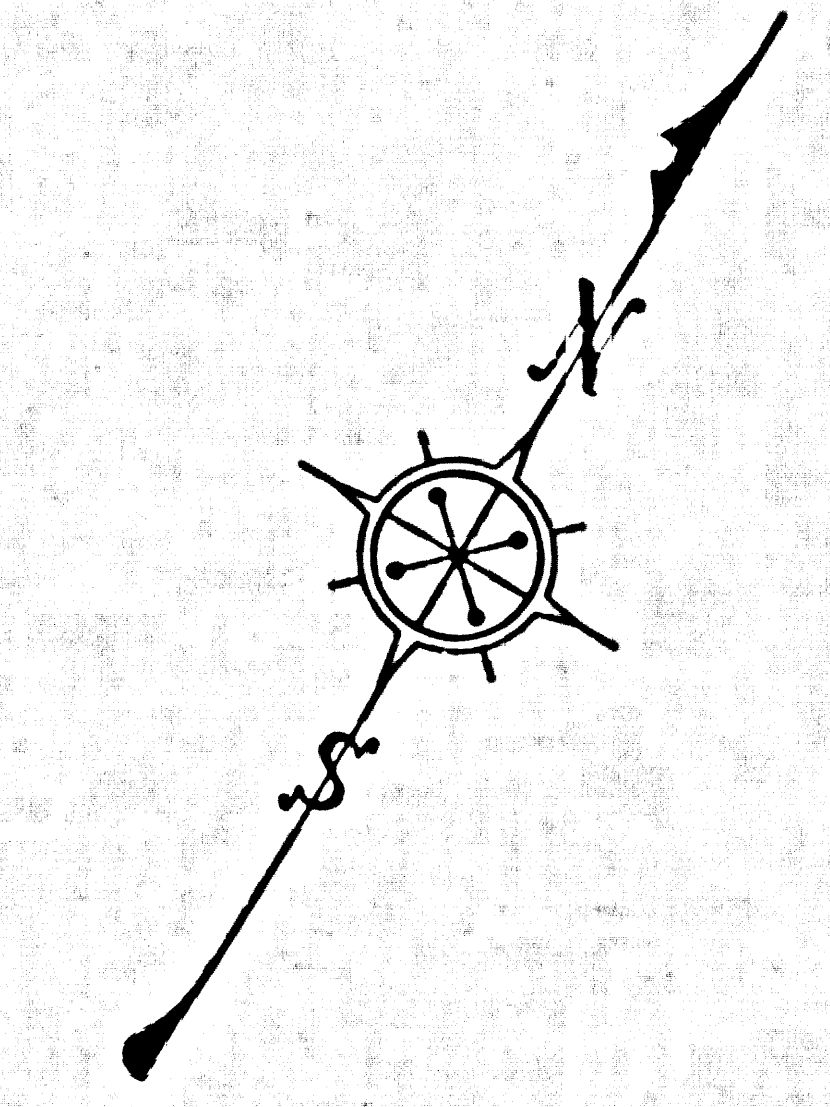


ALL CORNERS  
 RECORDED IN  
 COUNTY RECORDS  
 V. 7182 38  
 P. 35

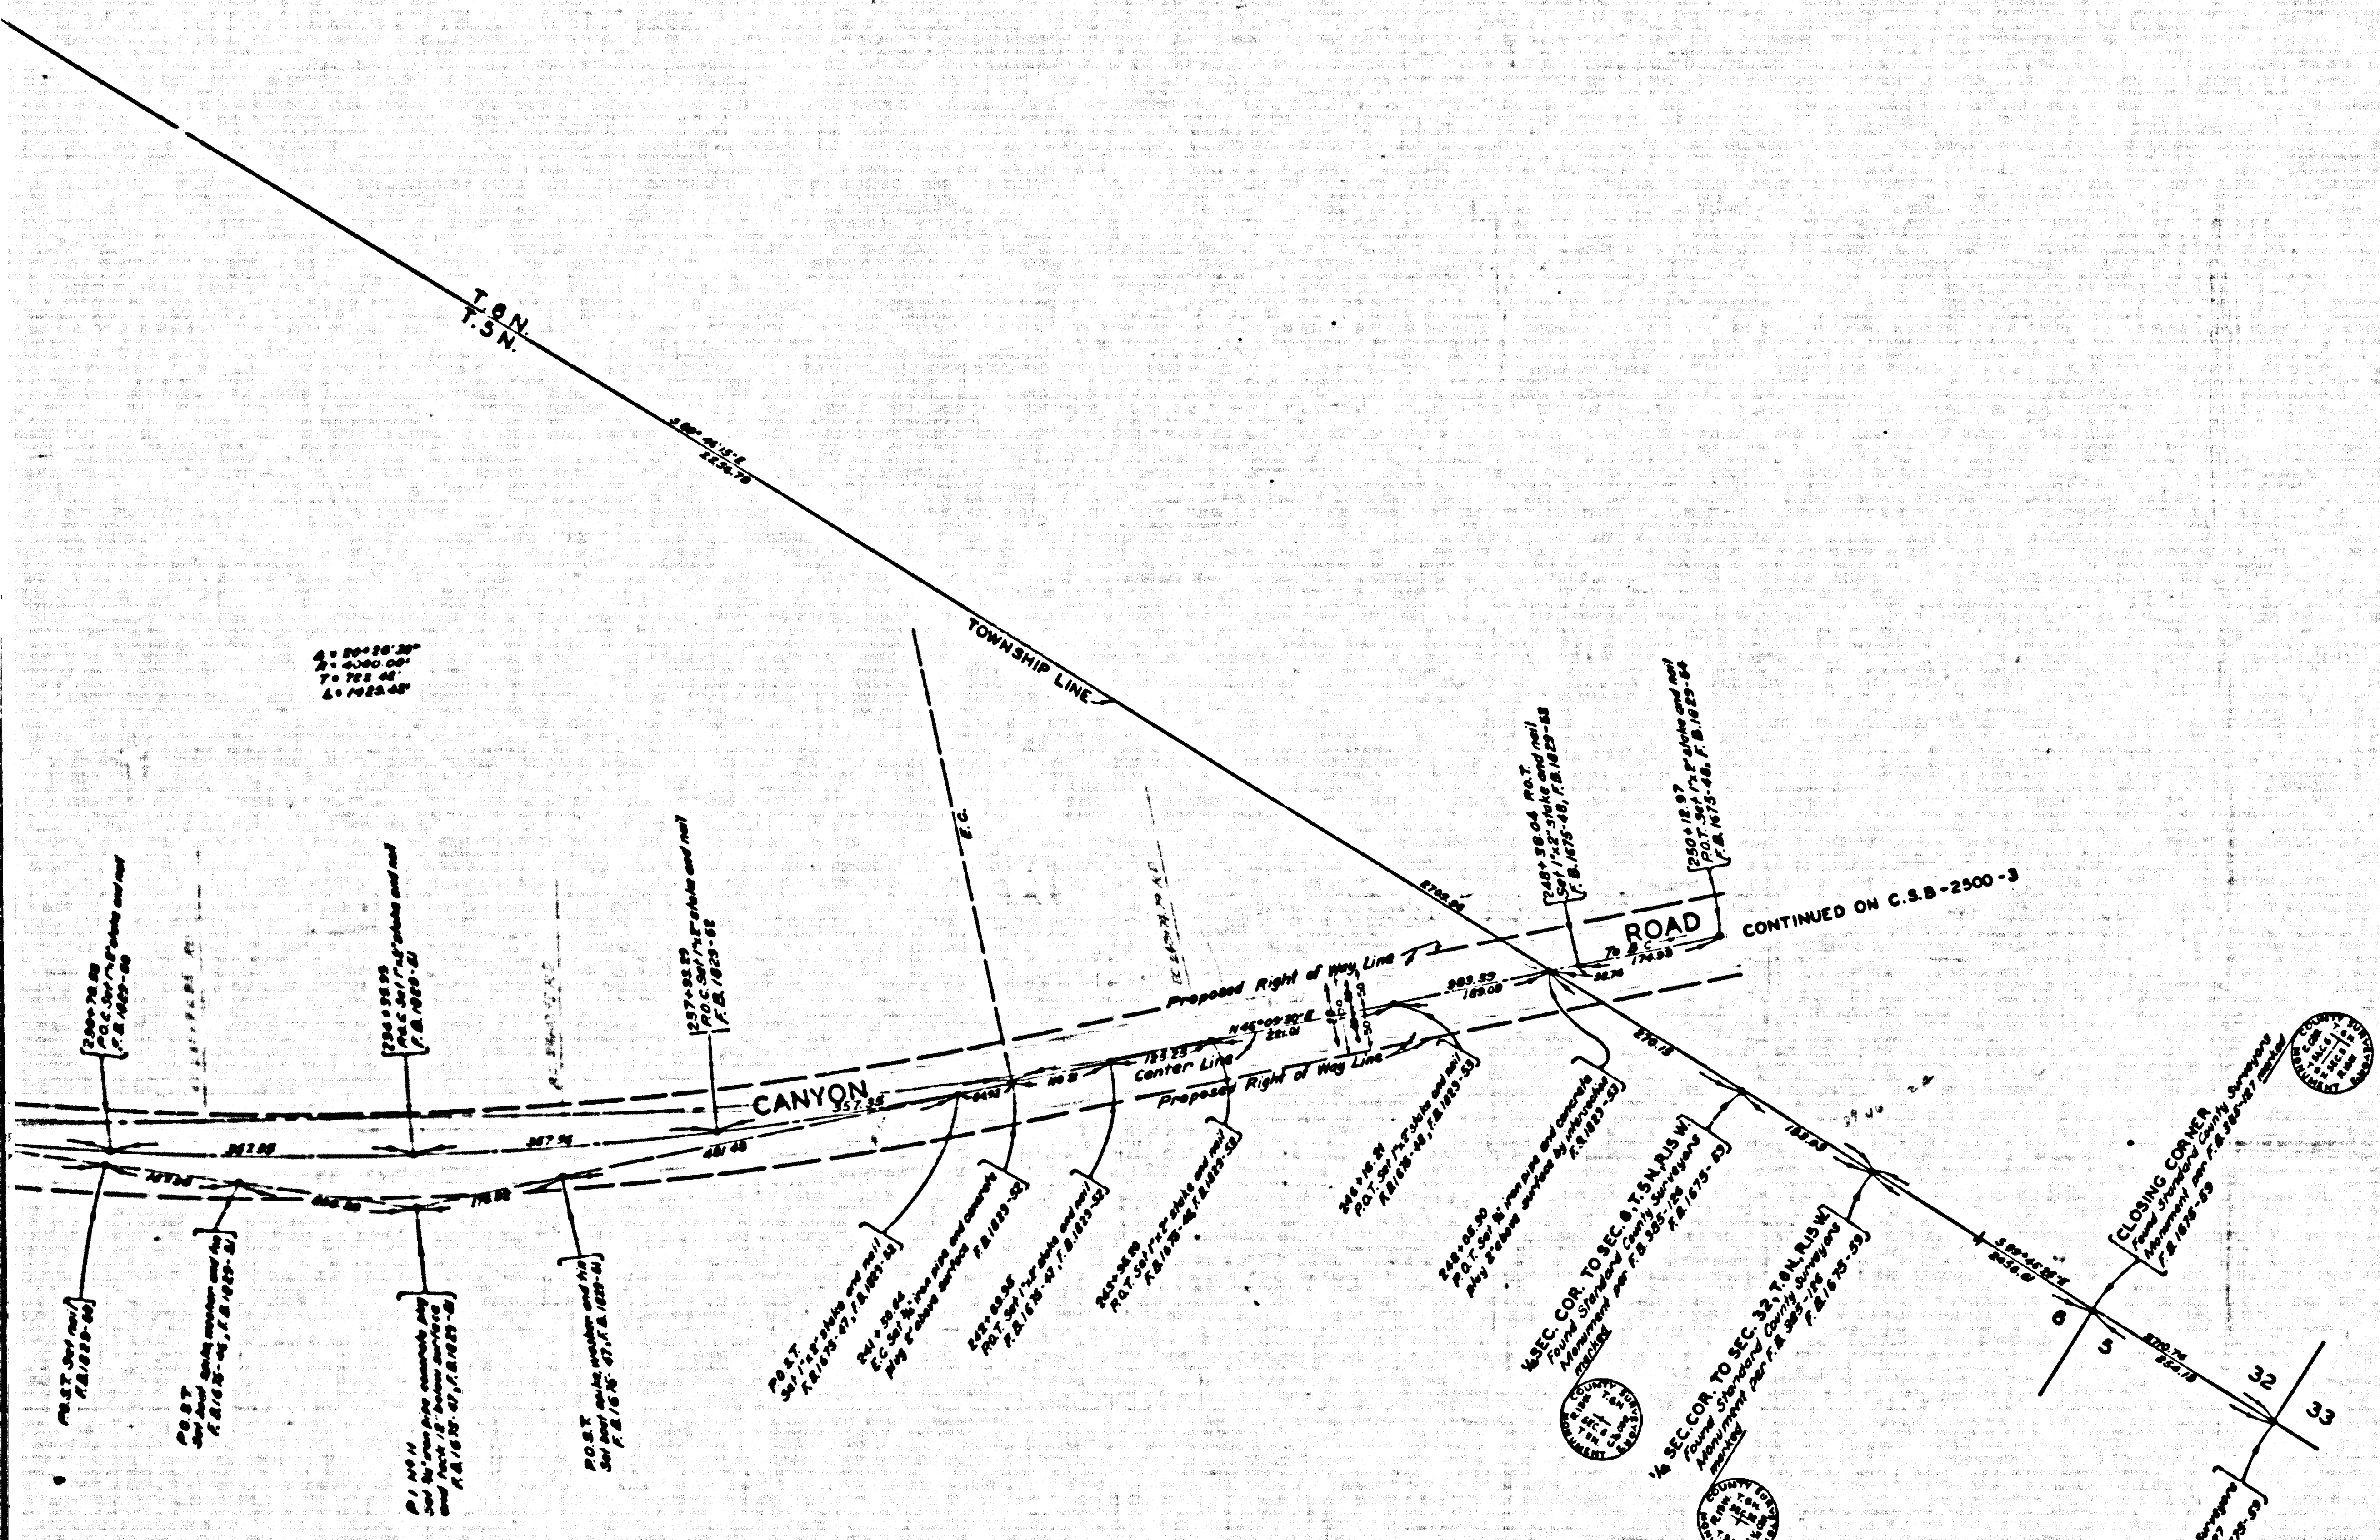


COUNTY OF LOS ANGELES  
 MAP OF  
**SAN FRANCISQUITO CANYON ROAD**  
 FROM  
 SOUTHERLY LINE SECTION 14.T.5N..R.16W.  
 TO  
**SPUNKY CANYON ROAD**  
 COUNTY SURVEYORS MAP NO. B-2500  
 SHEET NO. 2 OF 5 SHEETS  
 SCALE:- 1 INCH = 100 FT.


JOB NUMBER 0903.22  
 WILLIAM J. FOX-COUNTY SURVEYOR  
 SURVEYED 1952 - 1954  
 SURVEYED ON REQUEST OF THE  
 ROAD COMMISSIONER UNDER SEC. 70 AND 4099  
 BY REQUISITION NO. 398-W  
 DATED SEPT. 11, 1951  
 BEARINGS ARE BASED ON THE CALIFORNIA  
 COORDINATE SYSTEM ZONE 7 PER ACT 8351  
 GENERAL LAWS SEC. C.S. 8423  
 F.B. 1829-5-151, F.B. 1875-21-282  
 FIELD WORK BY L.V. SMITH  
 OFFICE WORK BY R.L. GREEN  
 CHECKED BY K.R. PATERSON  
 INDEX 77  
 Revised by J.L.E. Aug 1962

FOR TOPOGRAPHY SEE C.S.B.-2340-2,3 & 4  
 NOTE: THIS ALIGNMENT CHANGED FROM SECONDARY  
 TO MAJOR HIGHWAY BY AMENDMENT NO. 442 TO THE  
 MASTER PLAN OF HIGHWAYS. BD. APPROVED MARCH 2, 1961


CSB-2500-2  
 AI UFA 4

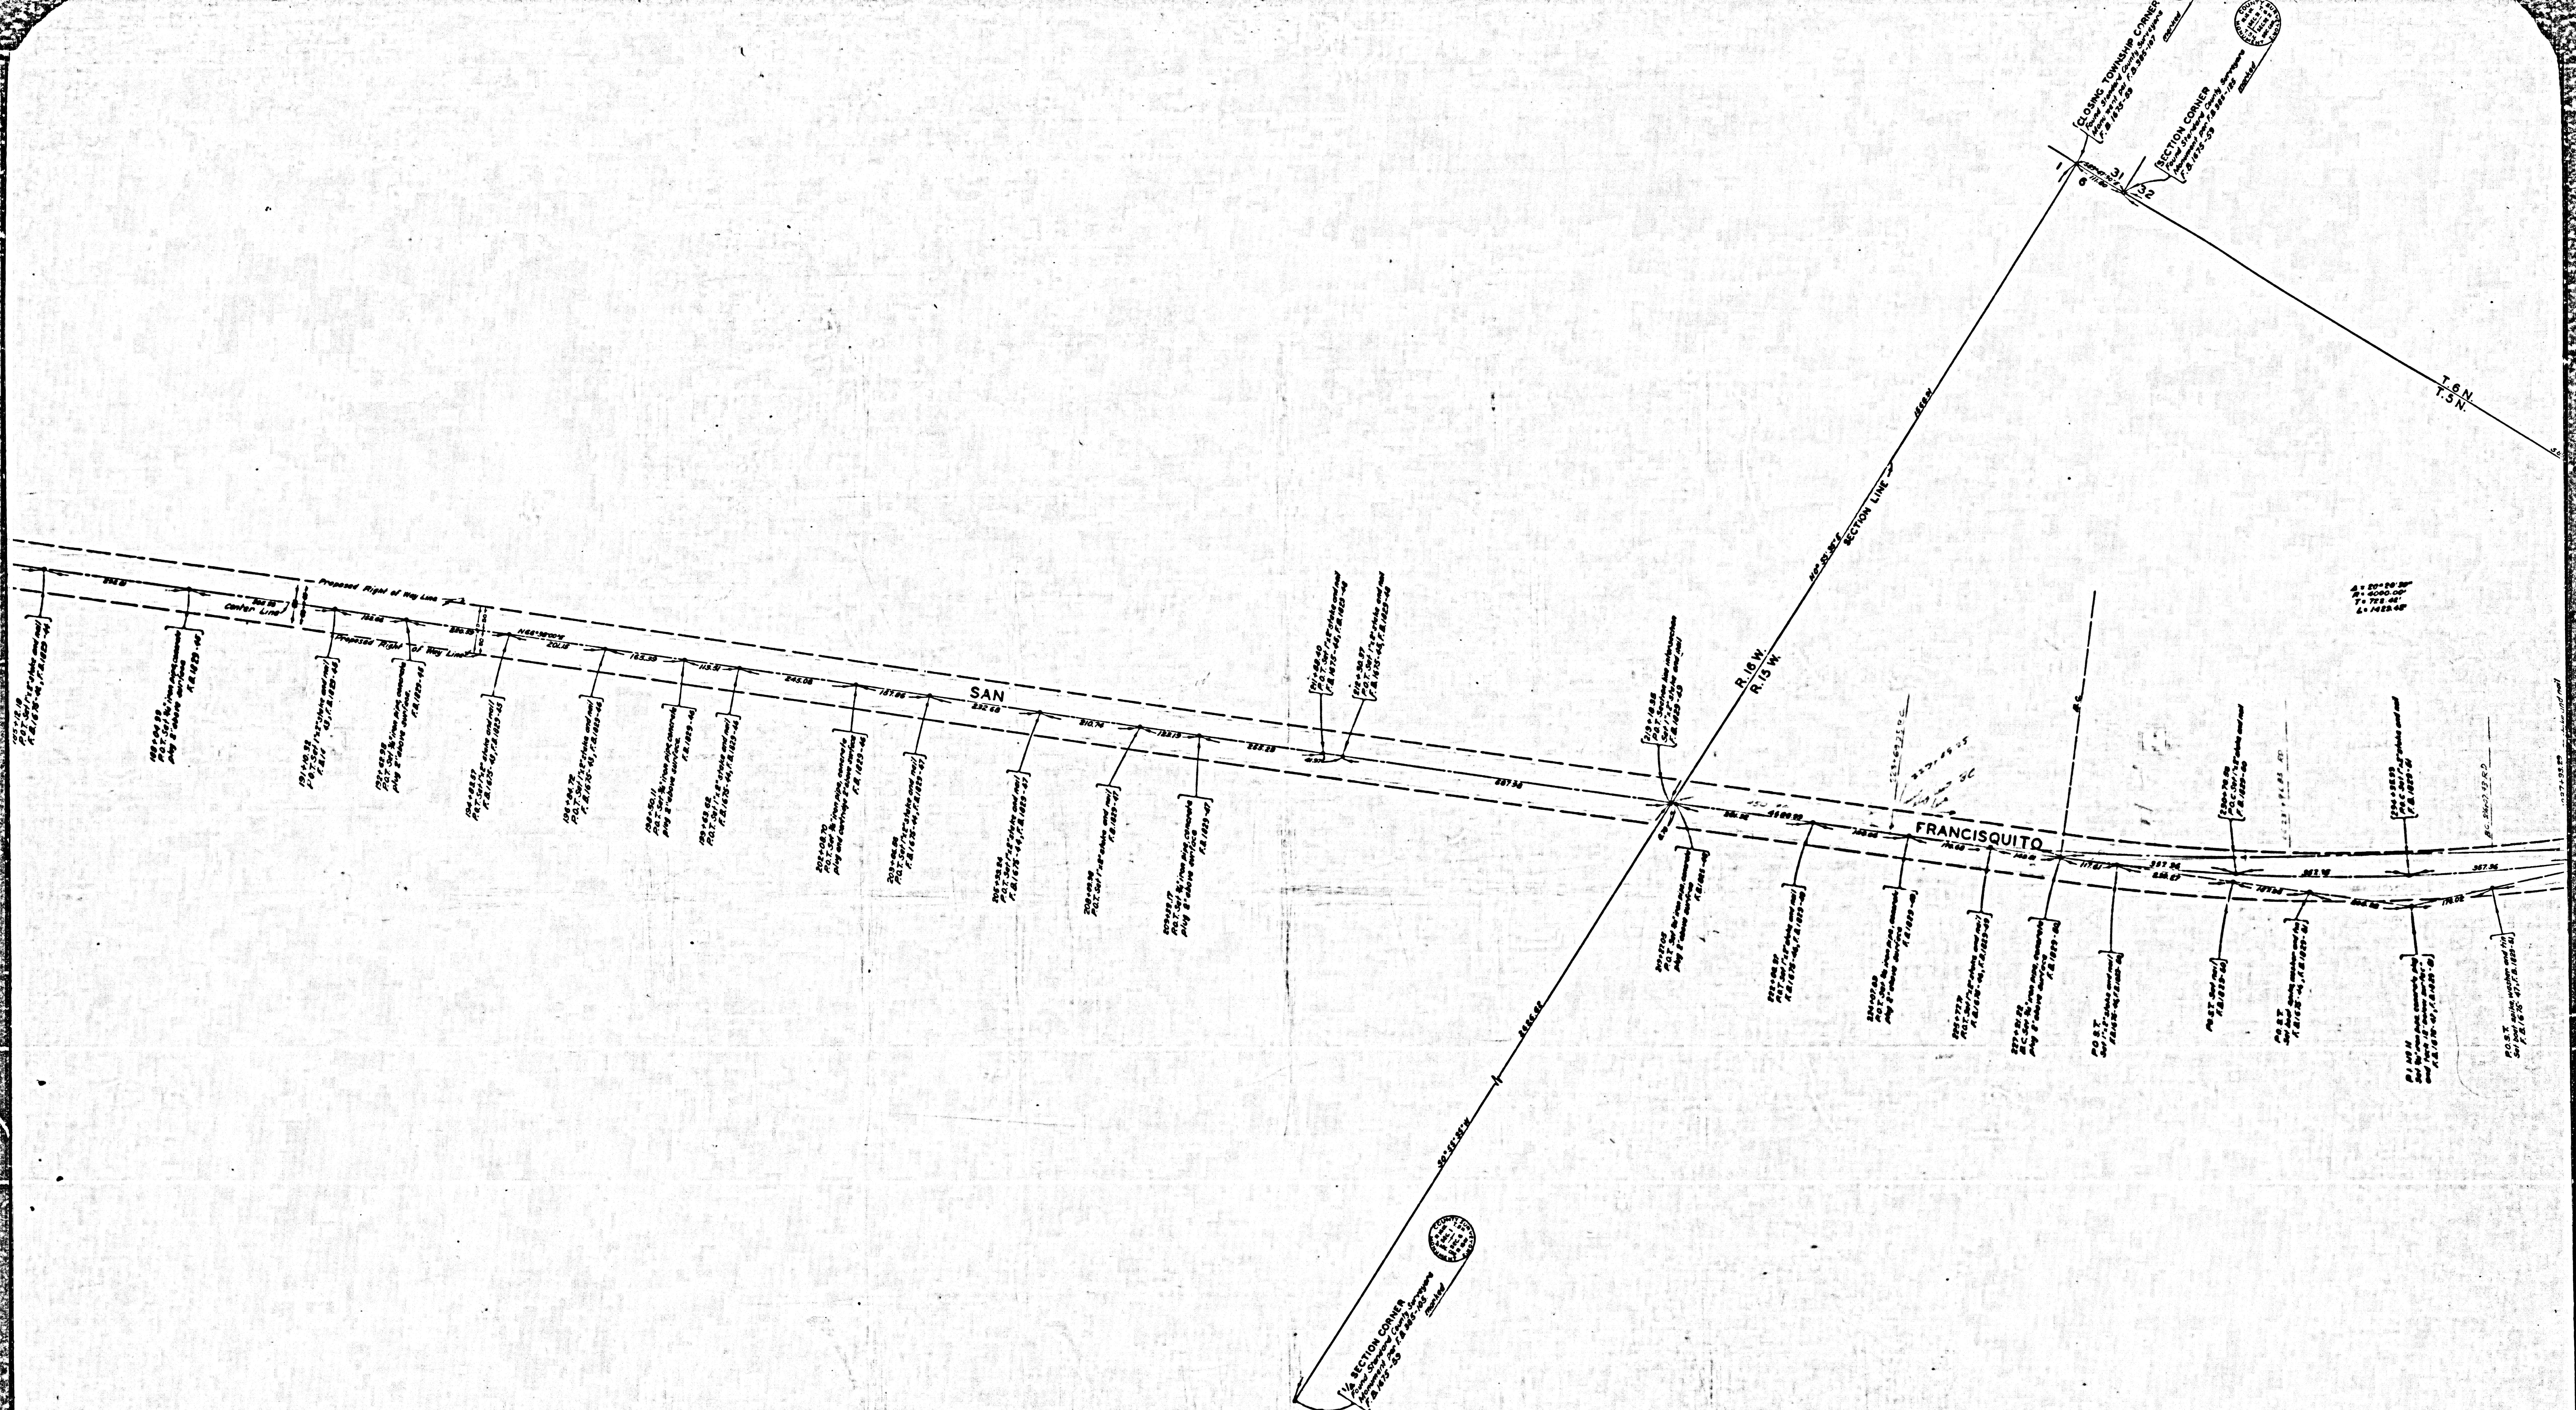

CSB-25002  
A2 OF A 4

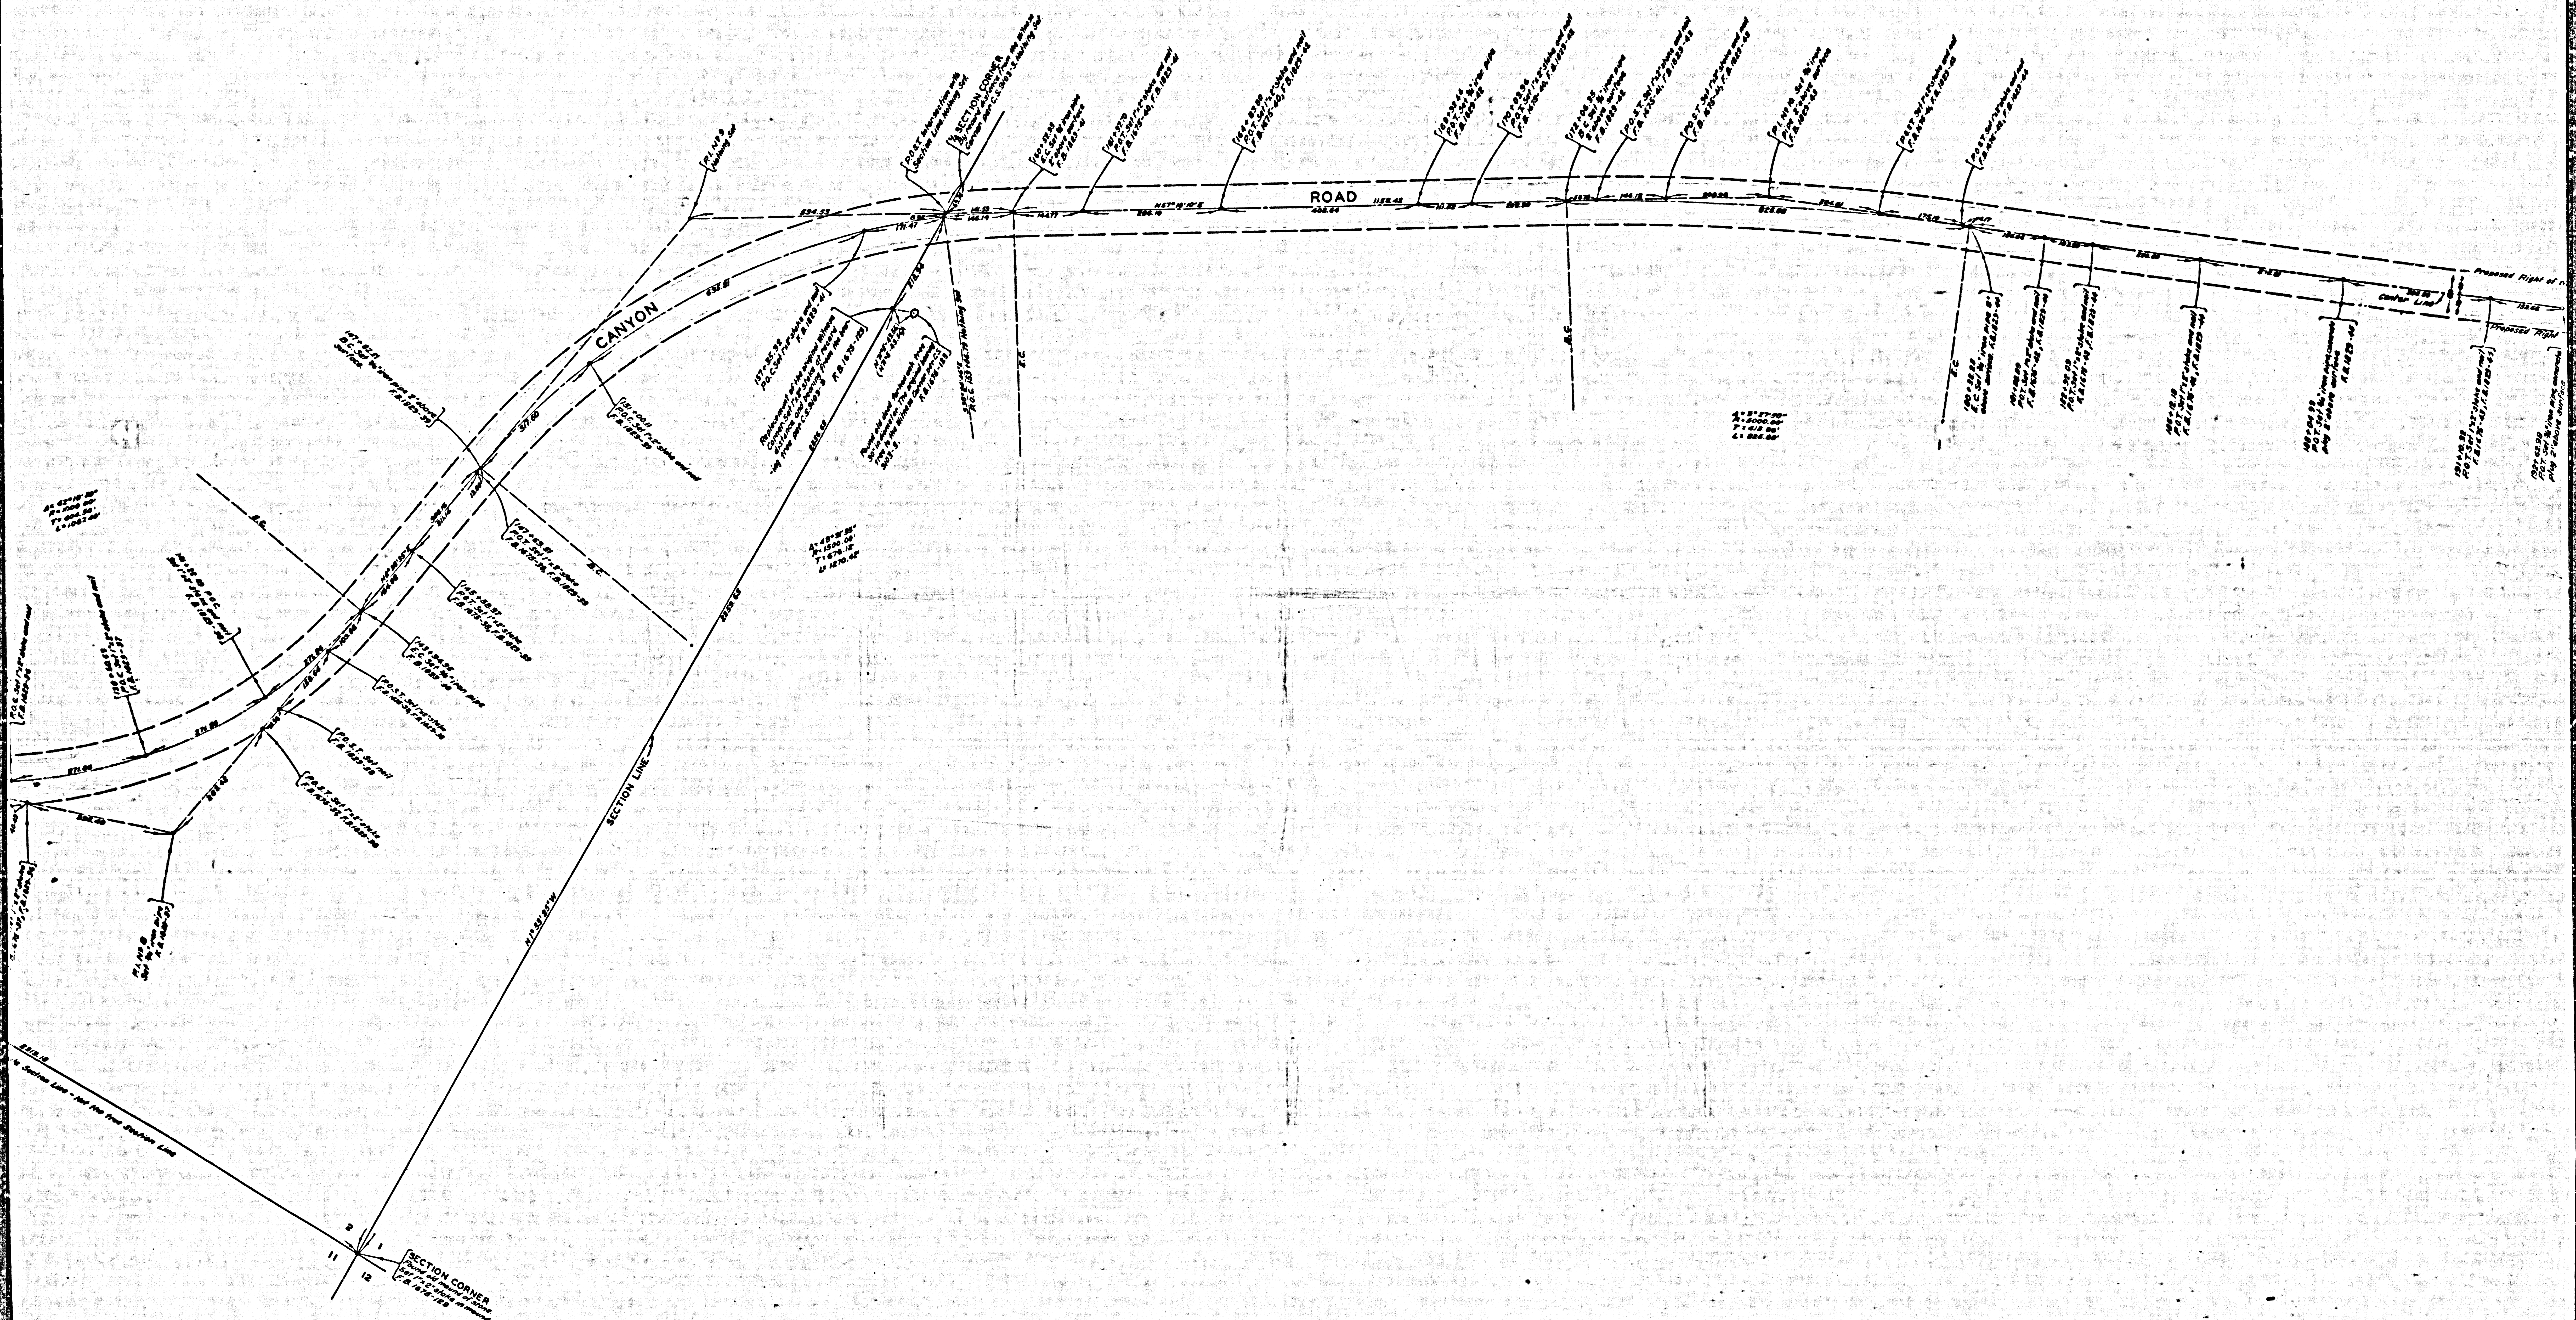

CSB-2500-2  
A30FA4

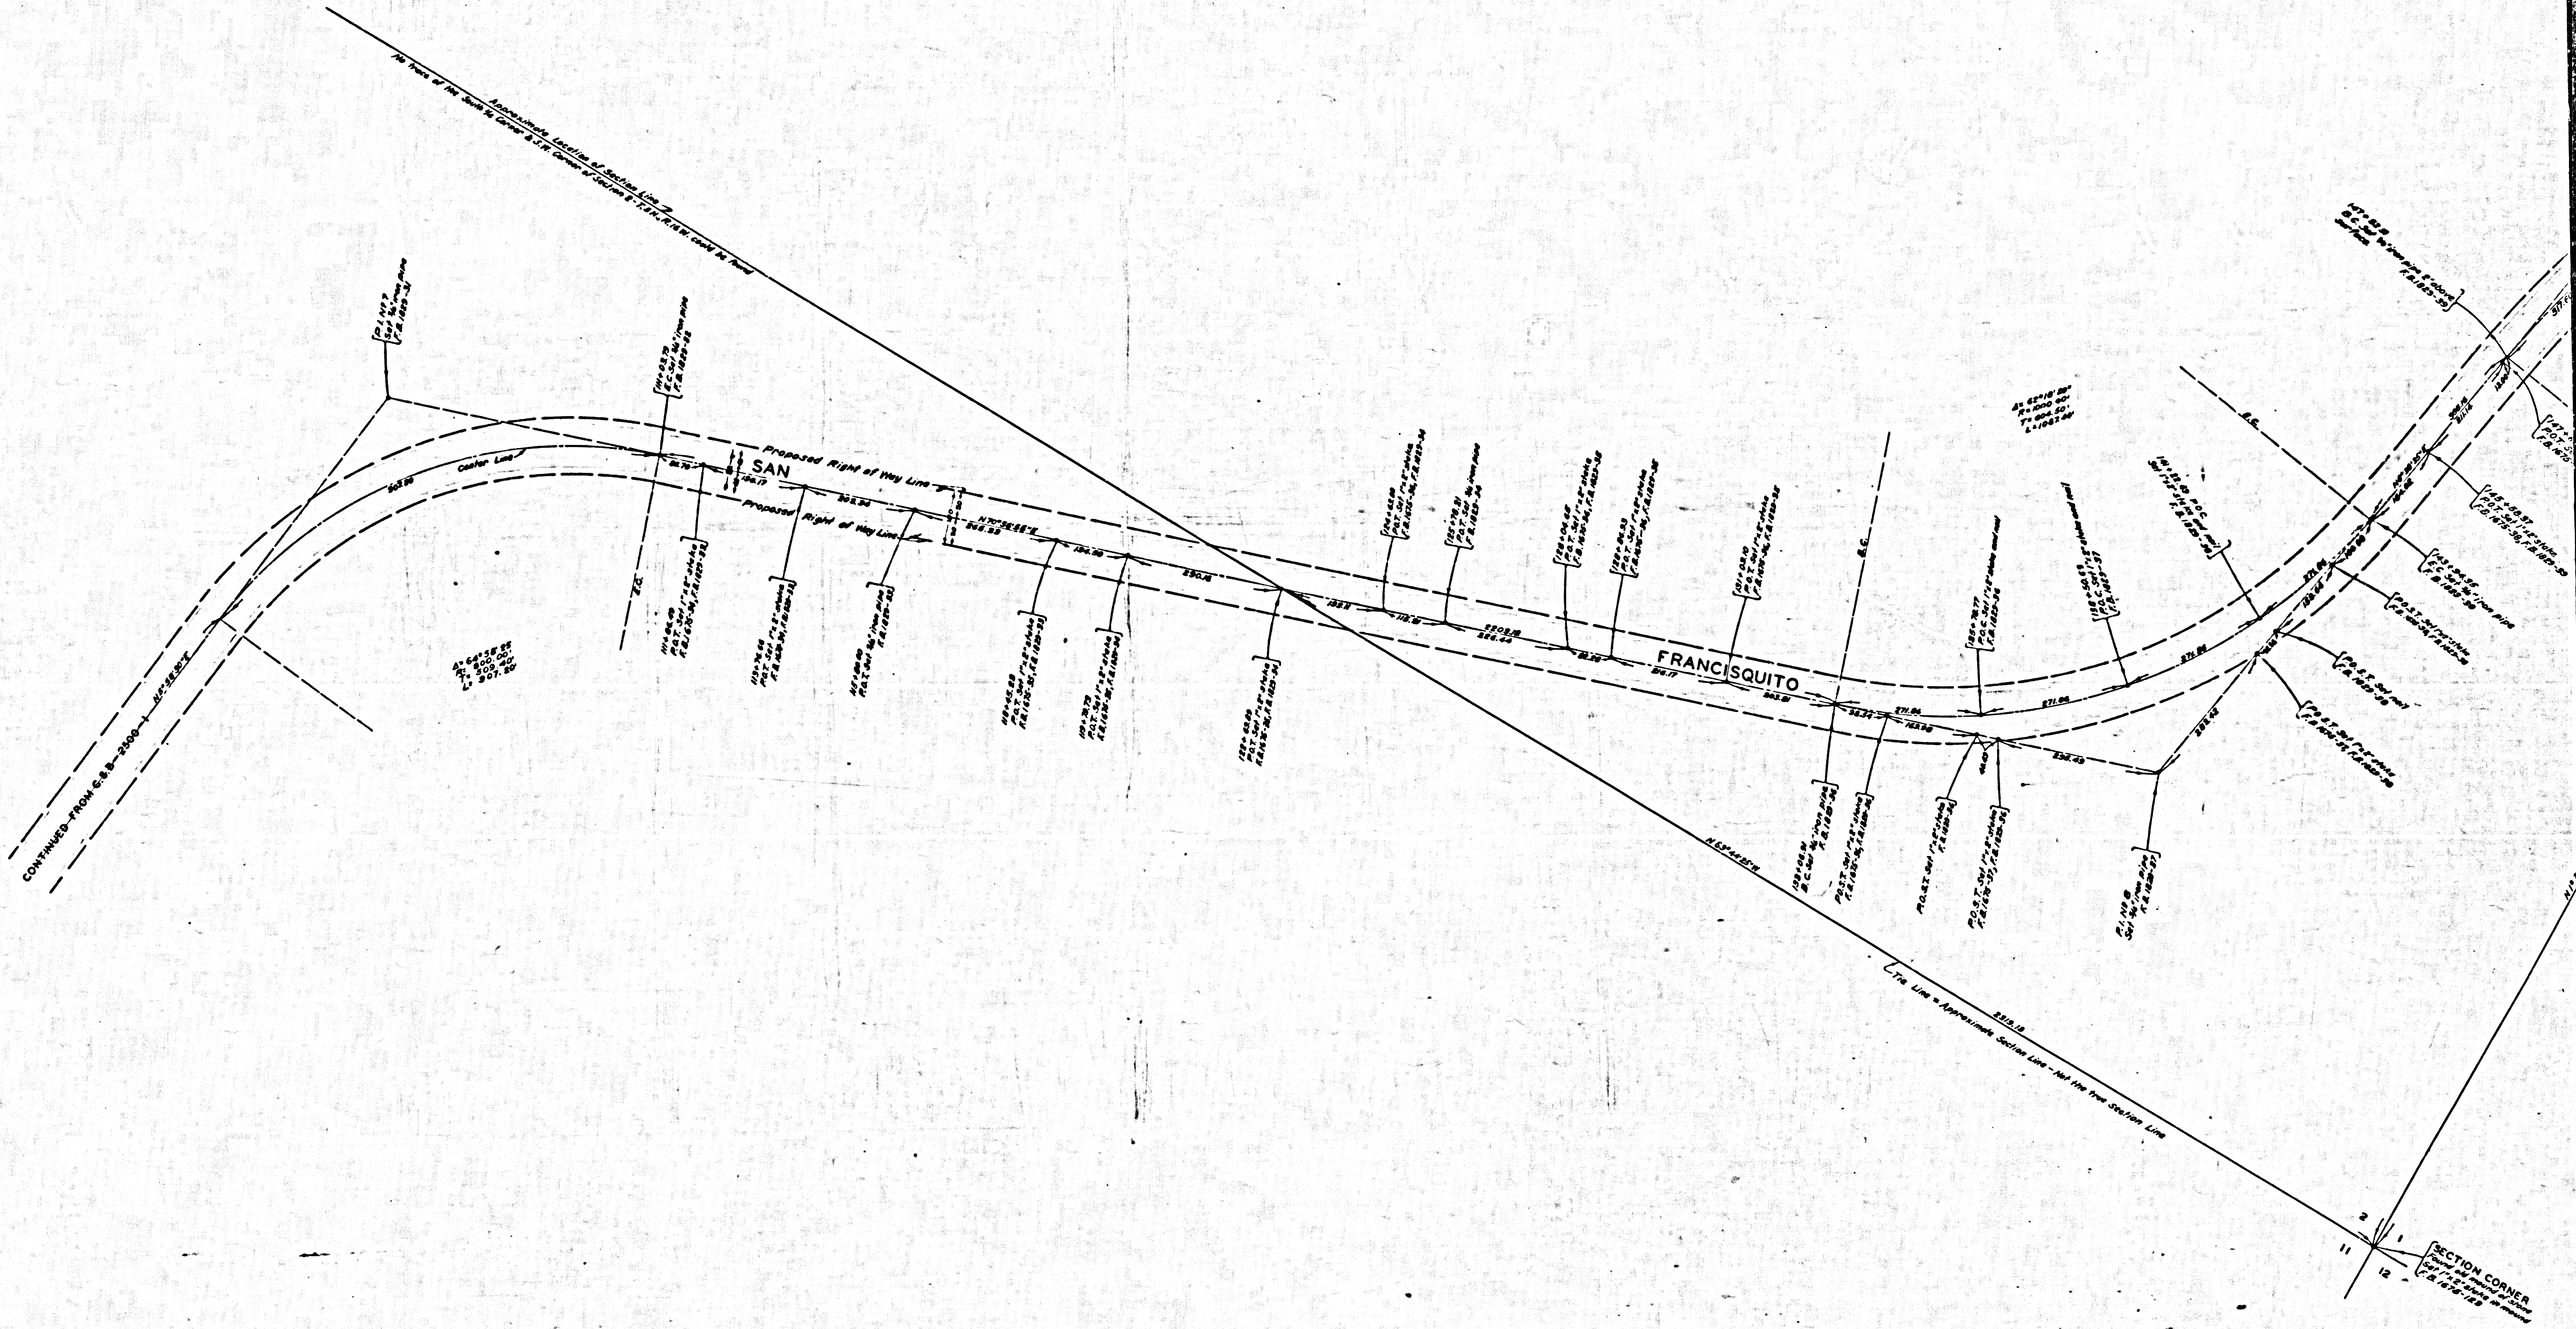

CSB-2500-2  
A4 OF A4