


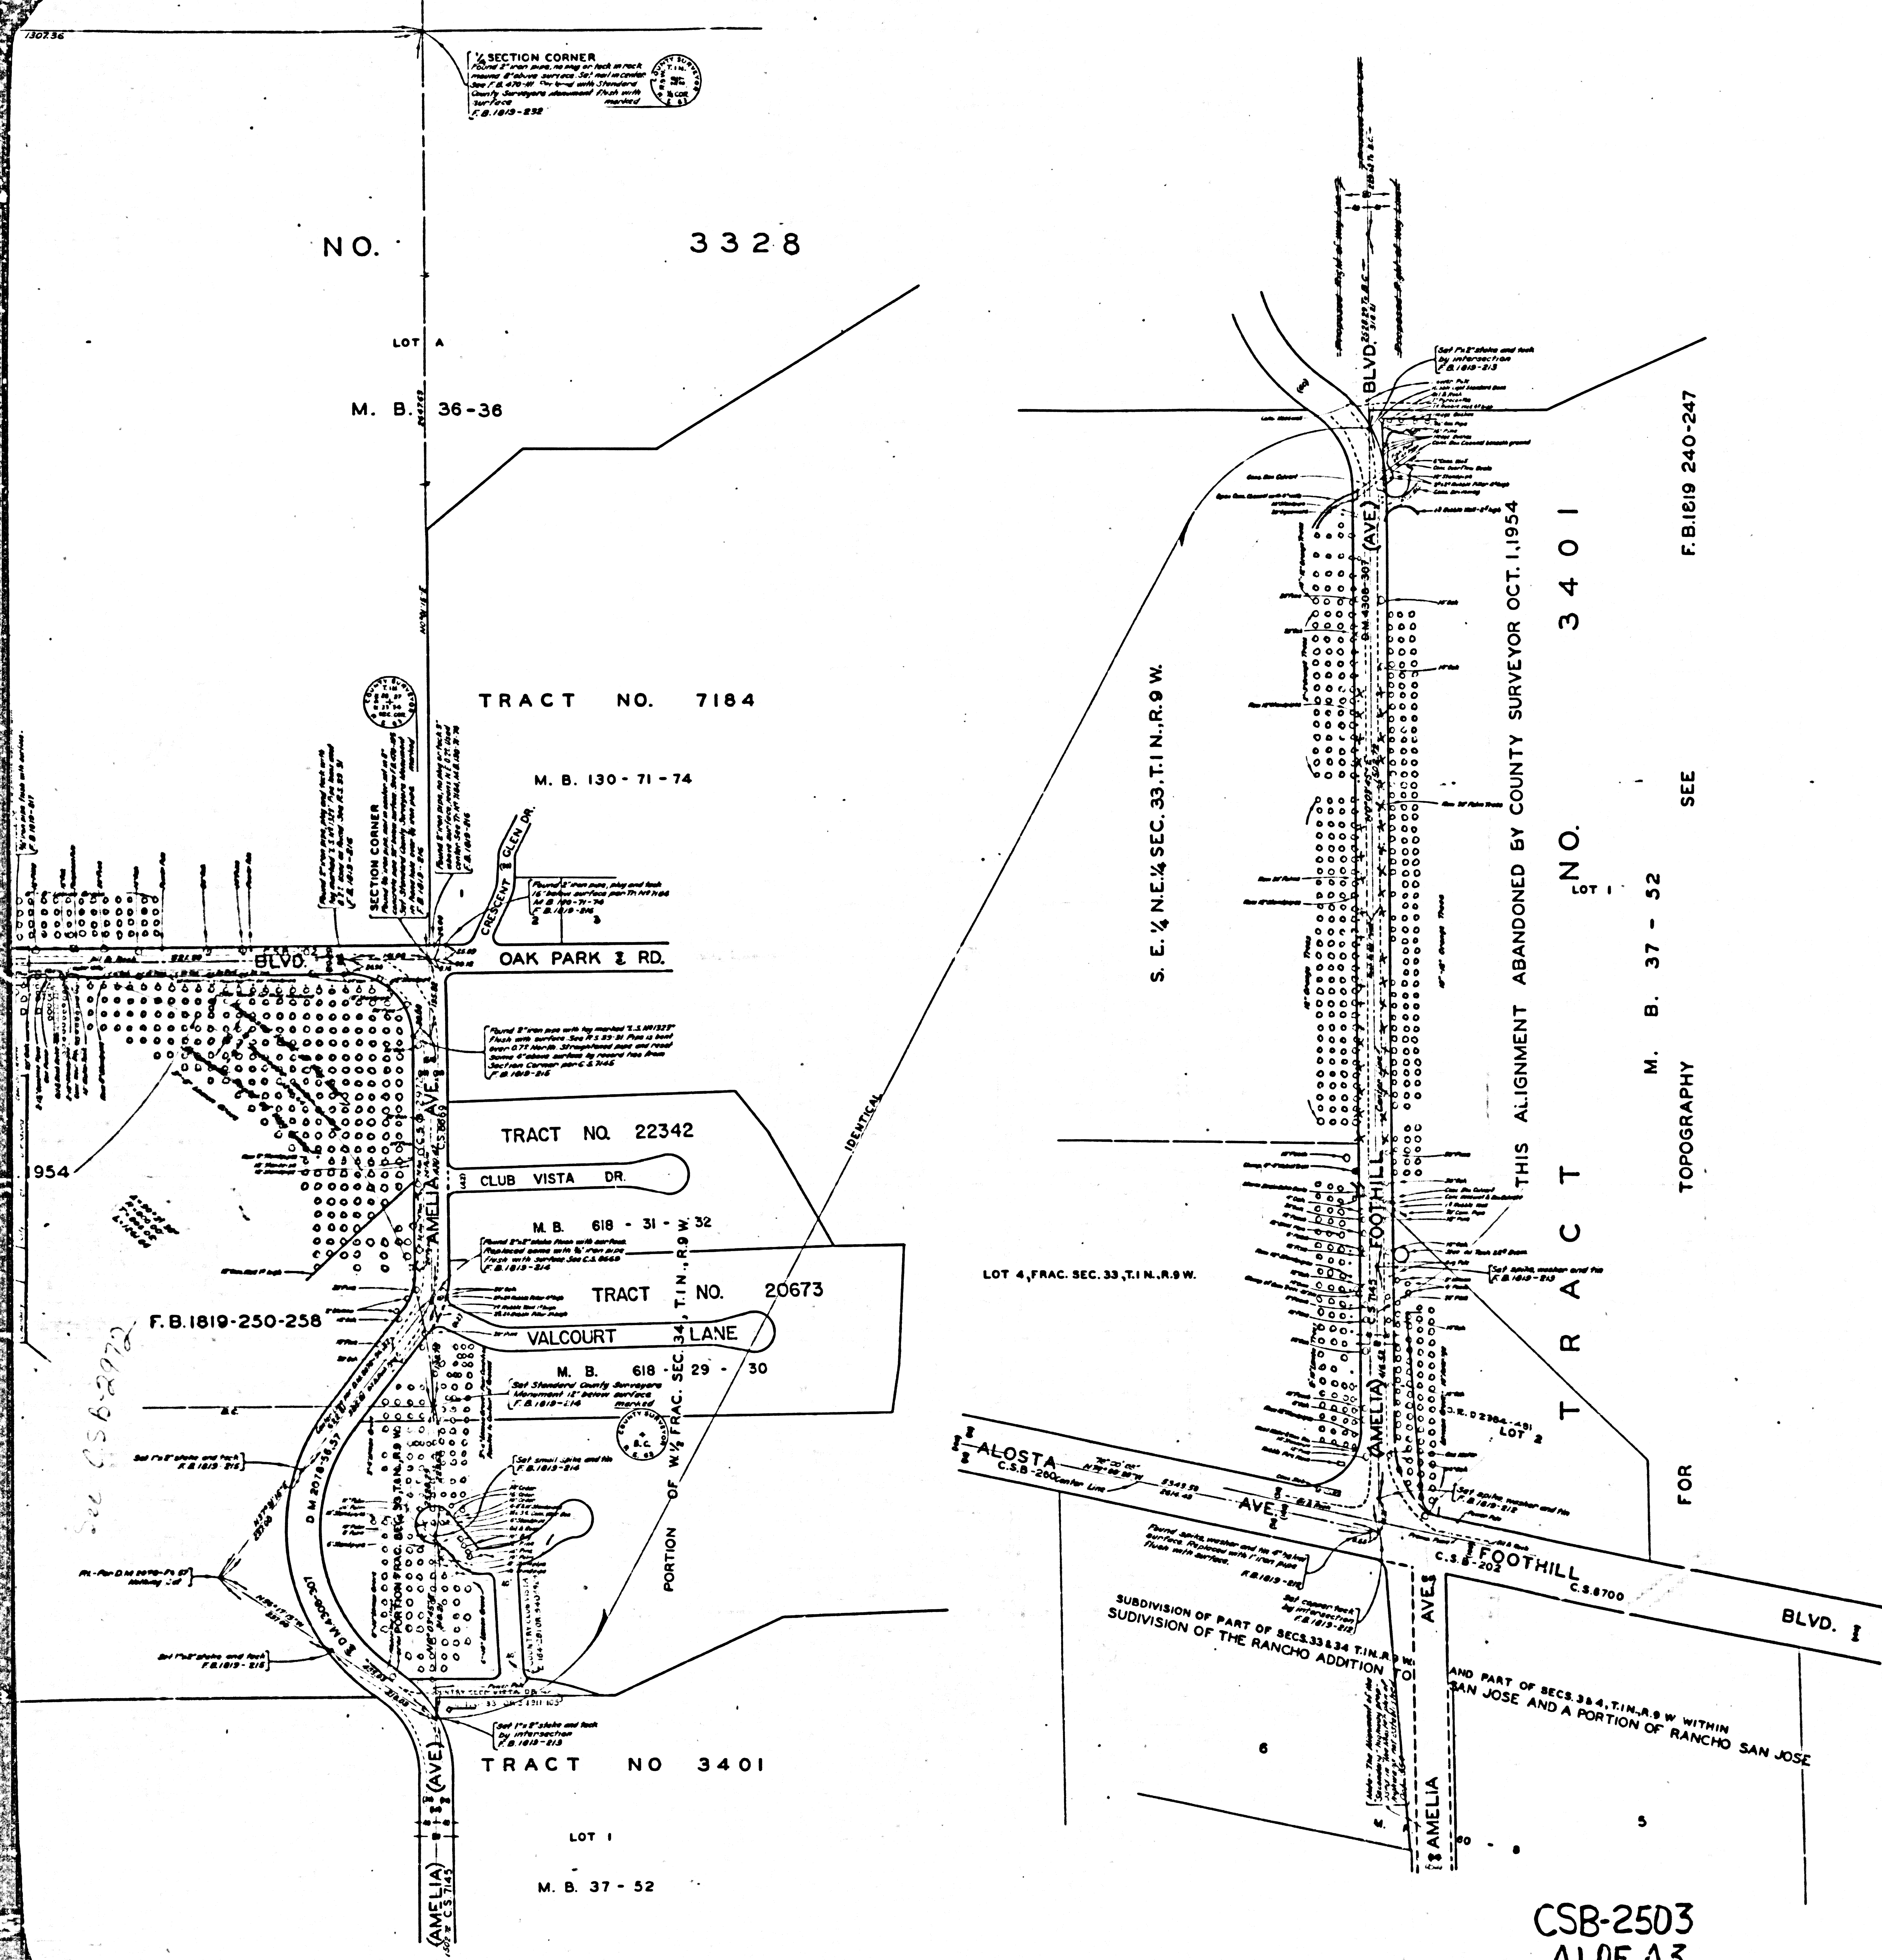

COUNTY OF LOS ANGELES
MAP OF
FOOTHILL BOULEVARD
FROM
ALOSTIA AVENUE
TO
EASTERLY BOUNDARY CITY OF GLENDDORA

COUNTY SURVEYORS MAP NO. B-2503
SCALE 1 INCH = 100 FT.


JOB NUMBER 0074 85
WILLIAM J. FOX-COUNTY SURVEYOR
SURVEYED JAN. 8, 1954

SURVEYED ON REQUEST OF THE REGIONAL
PLANNING COMMISSION UNDER SEC. 79
ORD. 4099 BY LETTER DATED JAN. 8, 1954
AND BY BOARD ORDER DATED DEC. 11, 1951.
BEARINGS ARE BASED ON THE BEARING
OF THE WESTERLY LINE OF SEC. 28, T.1N.,
R.9W. PER C.S.B.-788

F.B. 1819-250-274
FIELD WORK BY DEHORNES
OFFICE WORK BY R.L. GREEN
CHECKED BY D.M. FINLEY

GREEN 38

CSB-2503
A1 OF A3

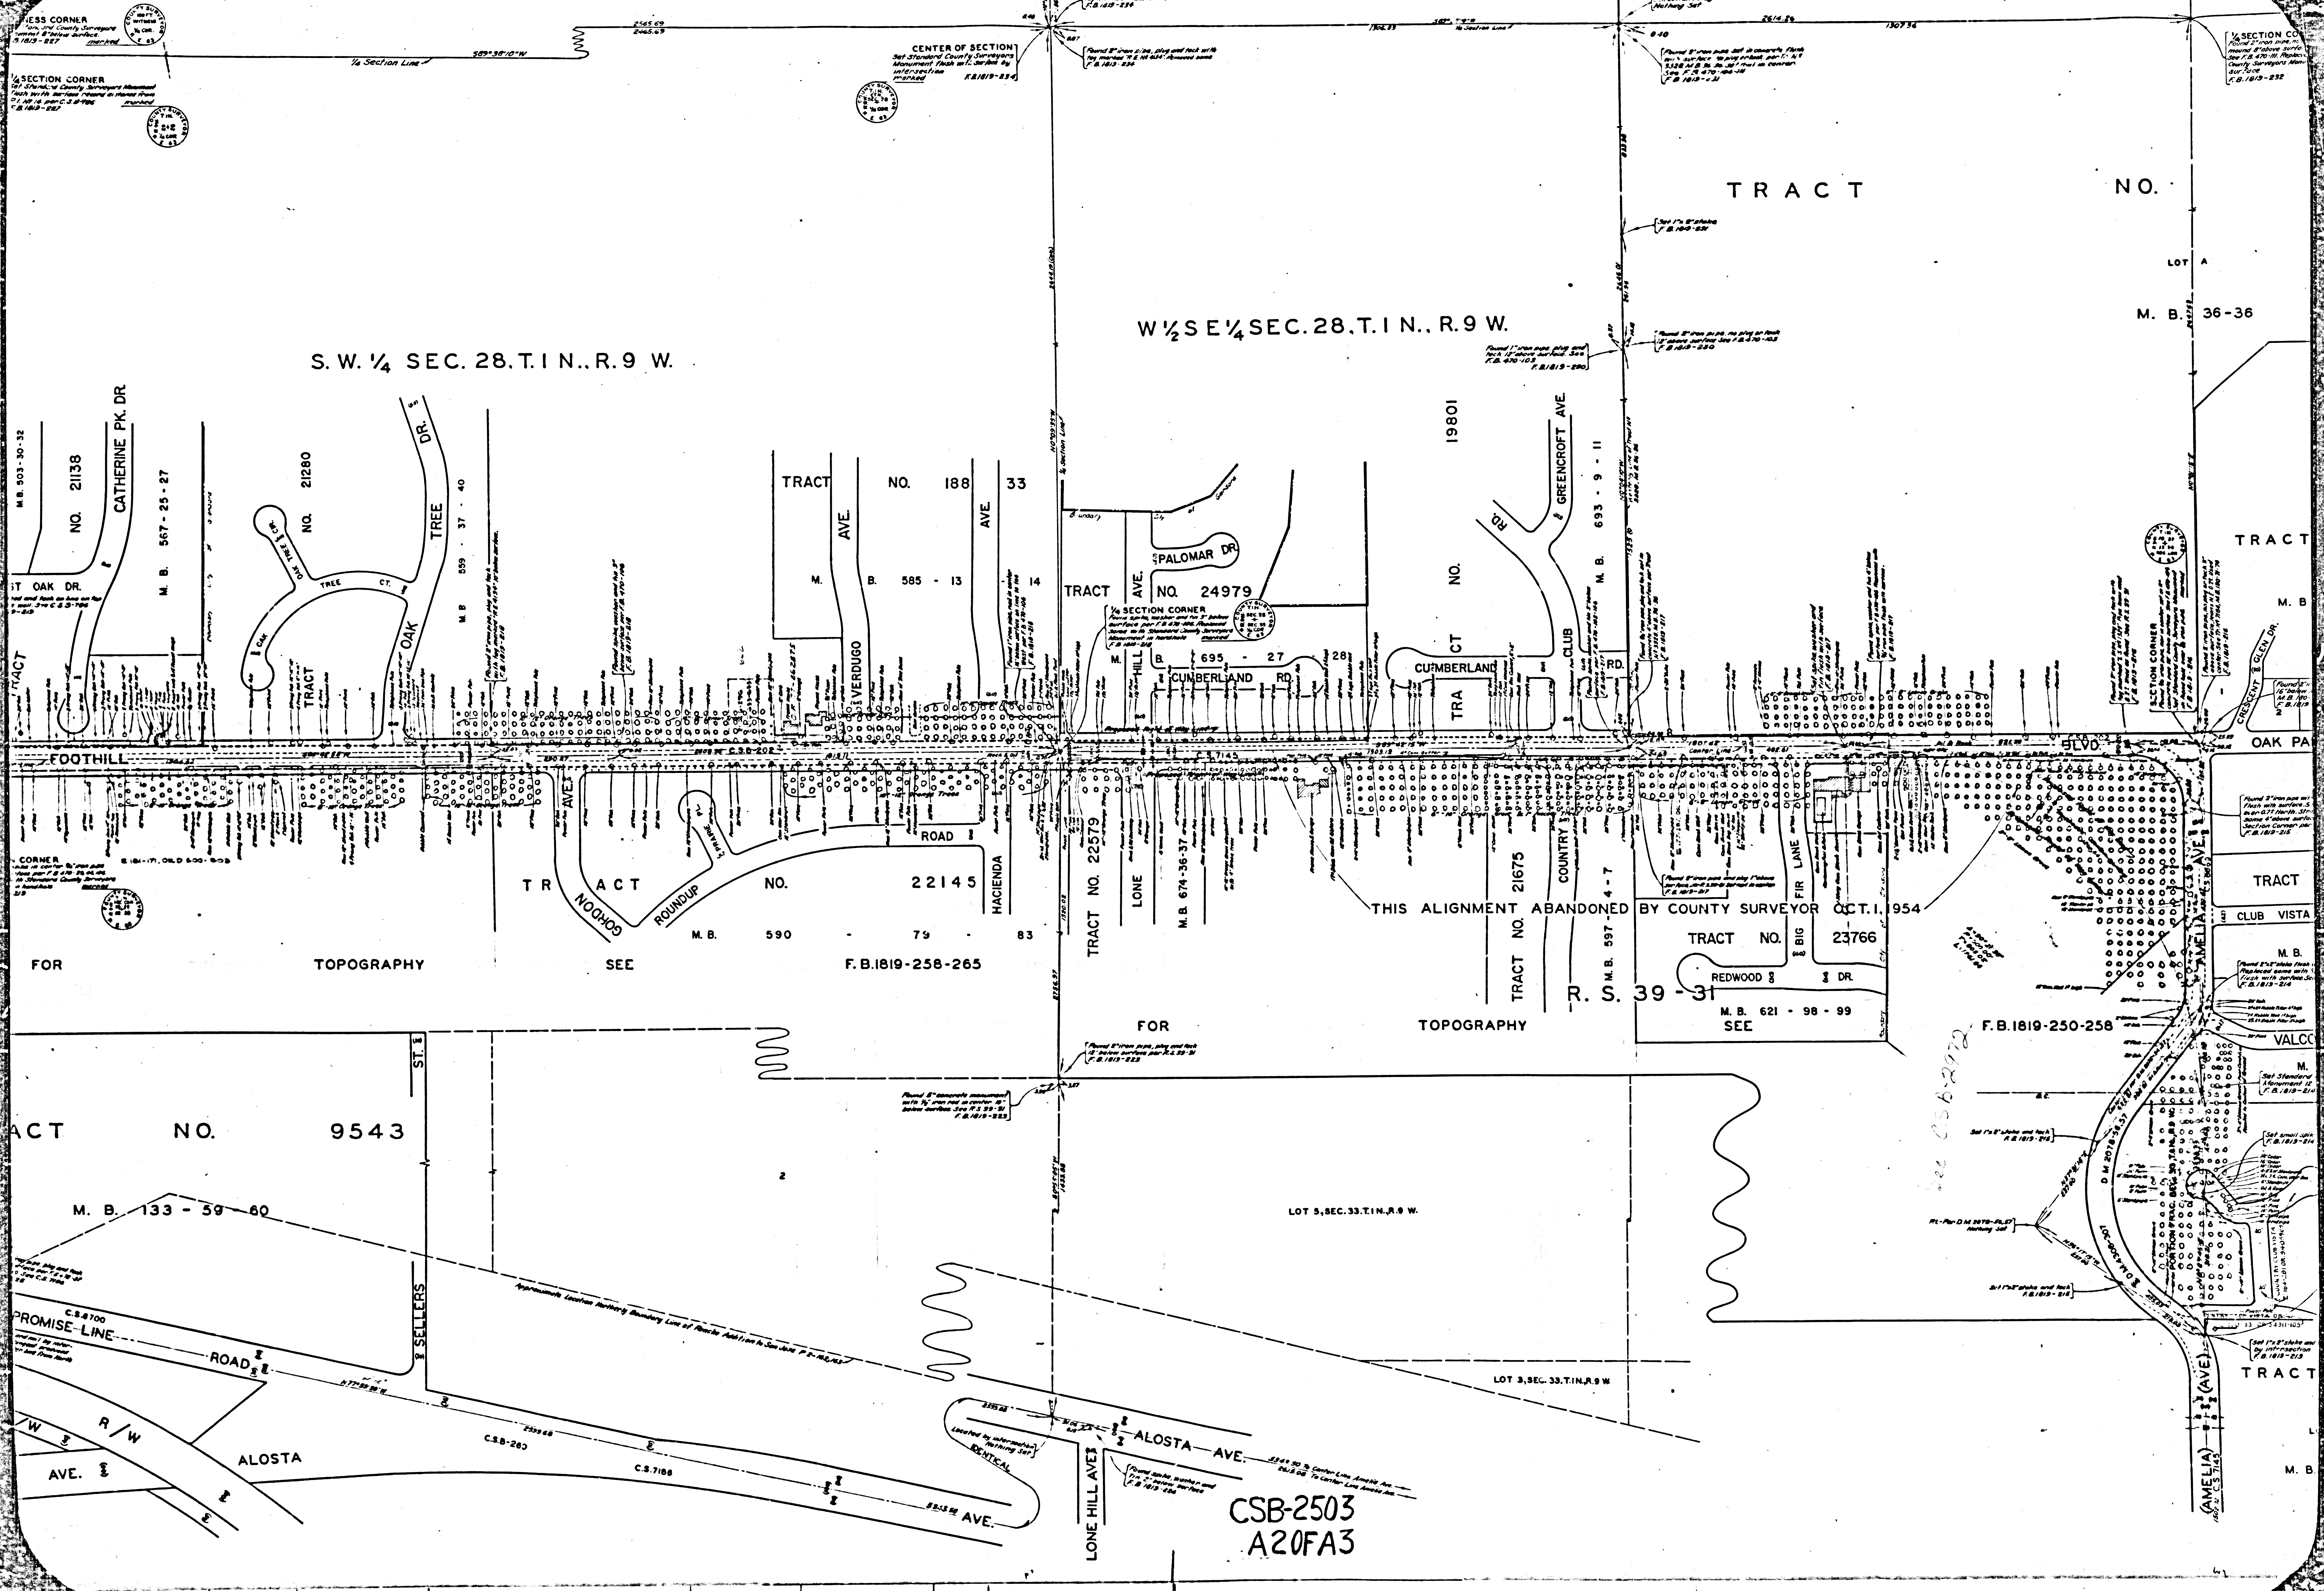

CSB-2503
A20FA3

