
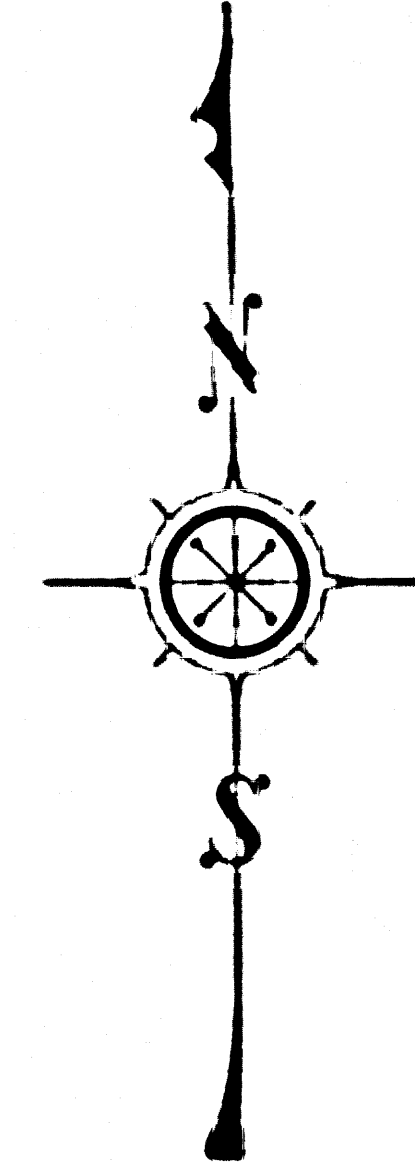


E 1300
E 1200
E 1100
E 1000

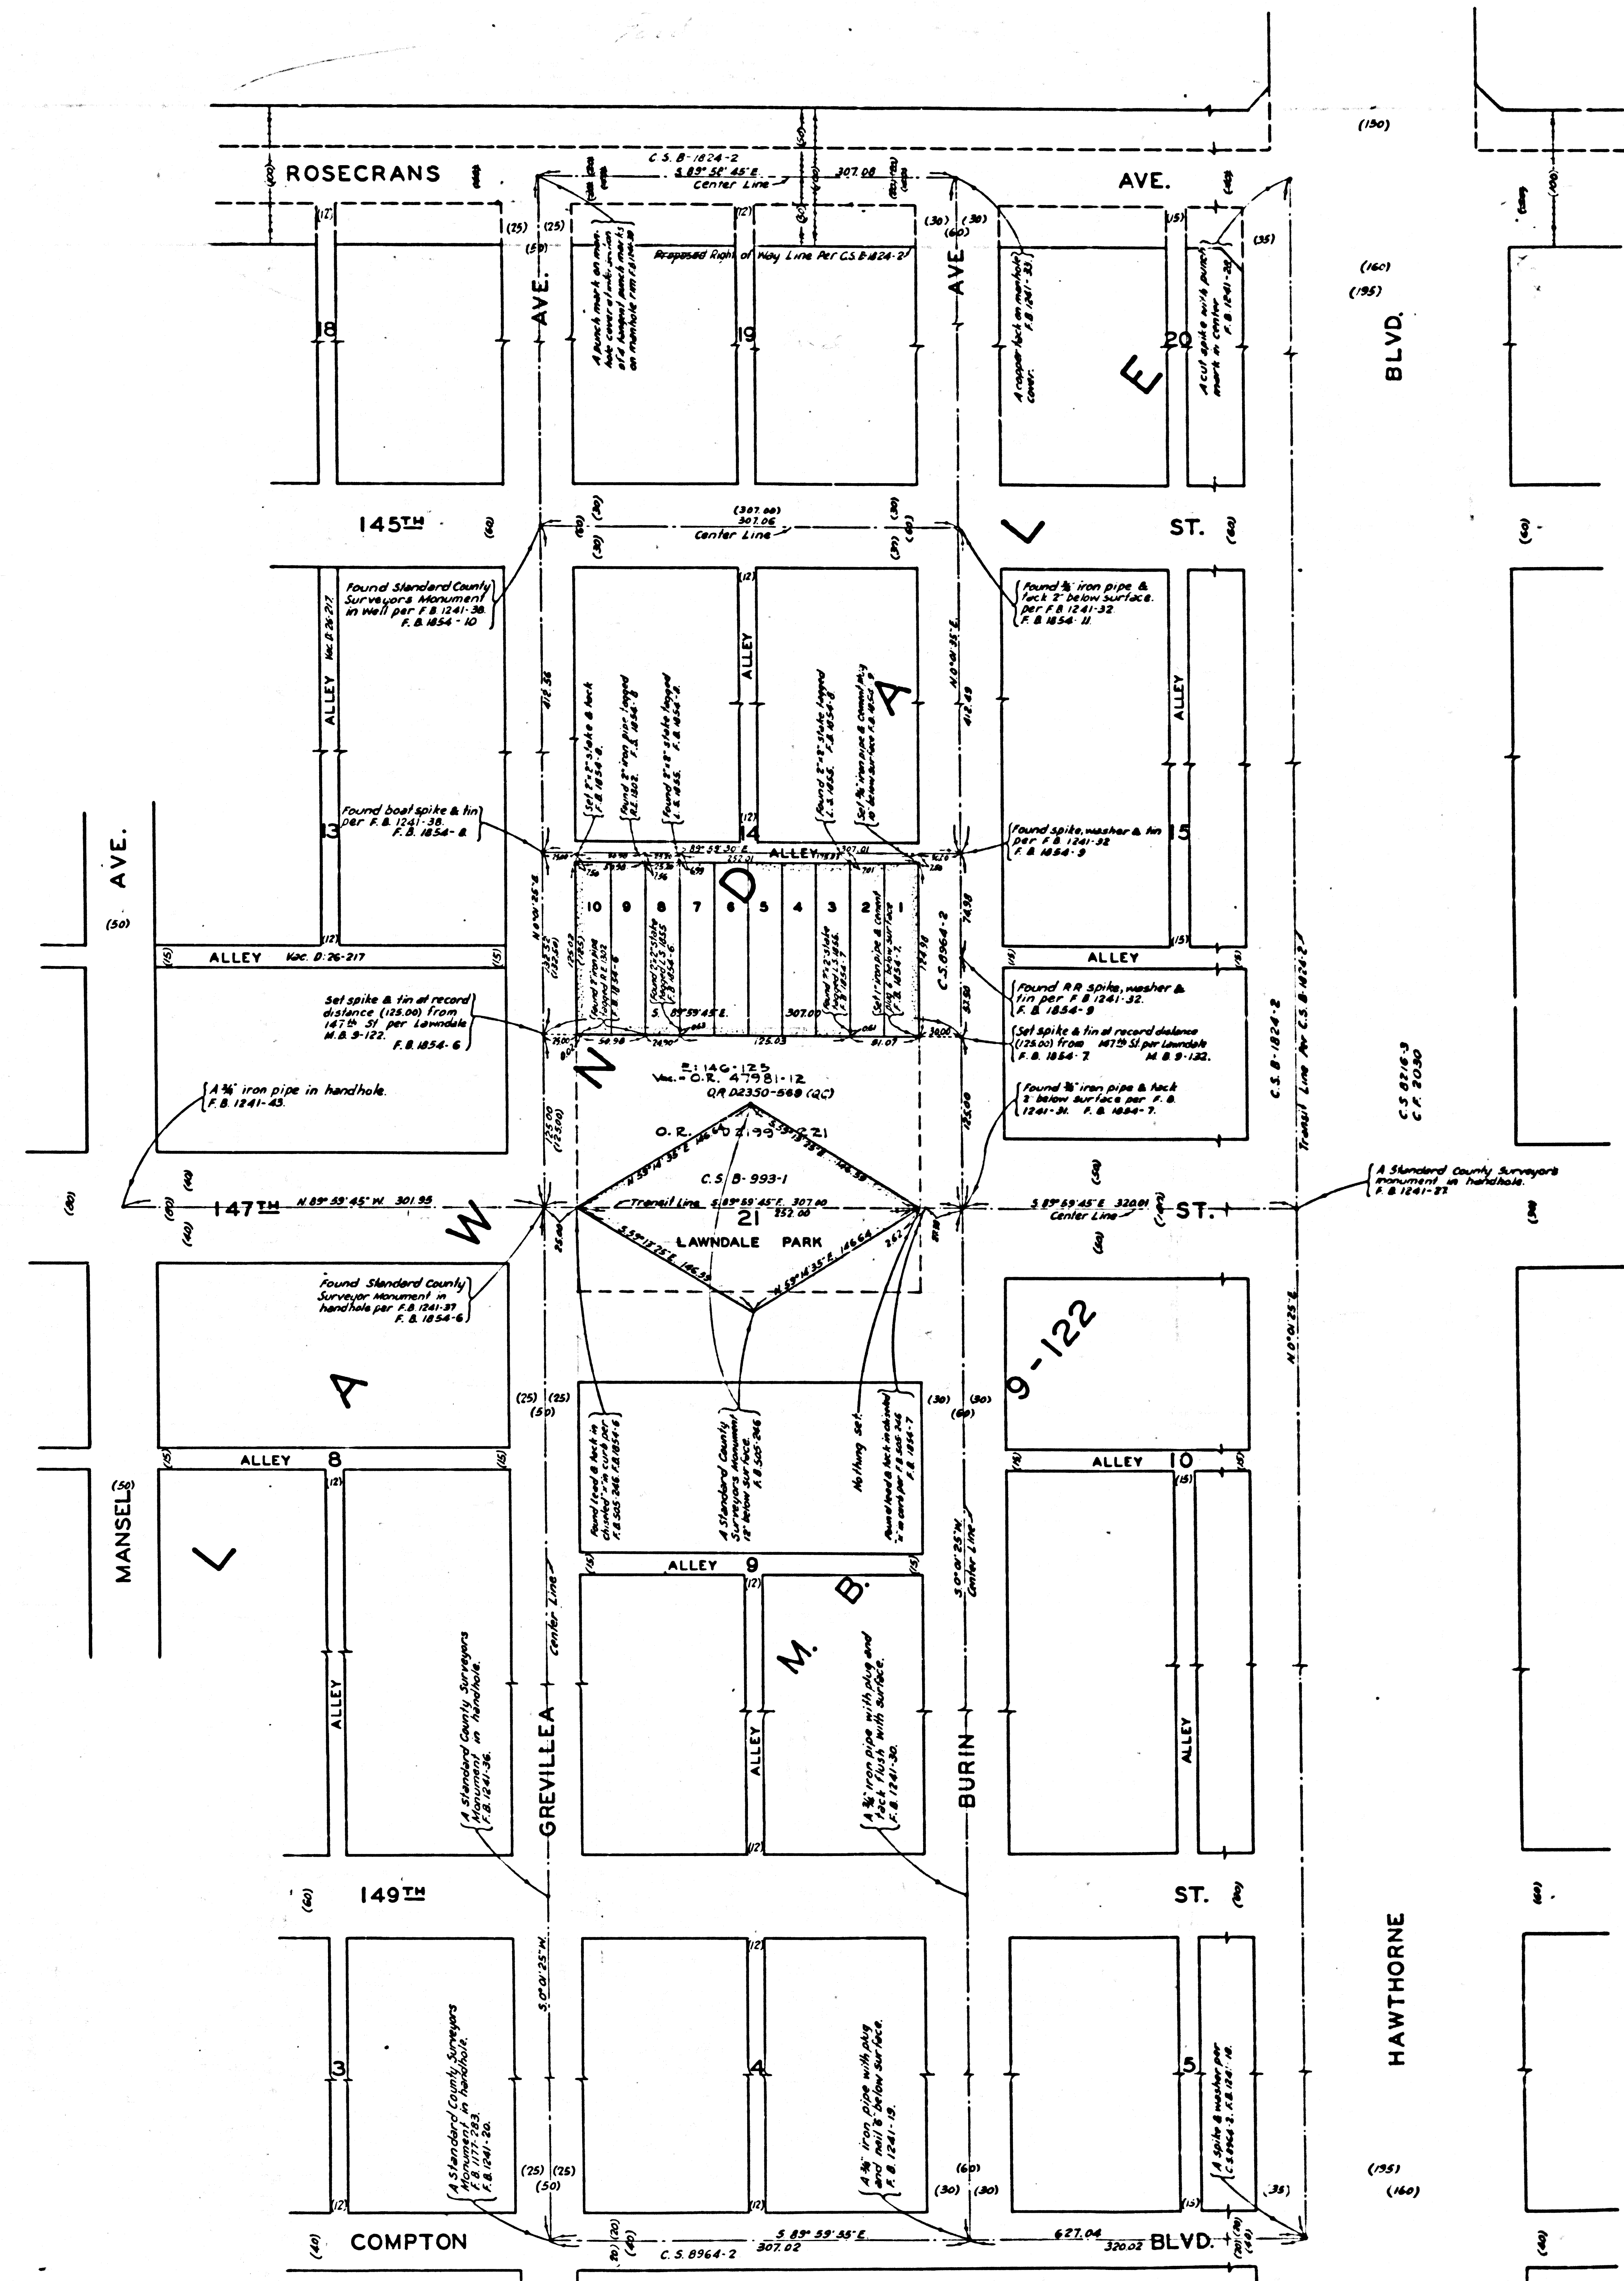

COUNTY OF LOS ANGELES
MAP OF
LAWDALE COUNTY BUILDING SITE
BEING LOTS 1 TO 10 INCLUSIVE BLOCK 14
AND ALL OF BLOCK 21, LAWDALE.
M. B. 9-122

COUNTY SURVEYORS MAP NO. B-2505
SCALE: 1 INCH = 50 FEET

JOB NUMBER 0021 28
WILLIAM J. FOX COUNTY SURVEYOR
SURVEYED JULY 1954


SURVEYED ON REQUEST OF THE CHIEF ARCHITECTURAL ENGINEER UNDER SEC. 79, ORD. 4099, BY LETTER DATED MAY 3, 1954.

BEARINGS ARE BASED ON THE BEARINGS SHOWN ON C.S.B. 993-1.

F. B. 1854-5-11

FIELD WORK BY E.C. WALLACE
OFFICE WORK BY C.E. DROWN
CHECKED BY D.M. FINLEY

Revised Feb., 1963 INDEX 28
J.J. Edwards


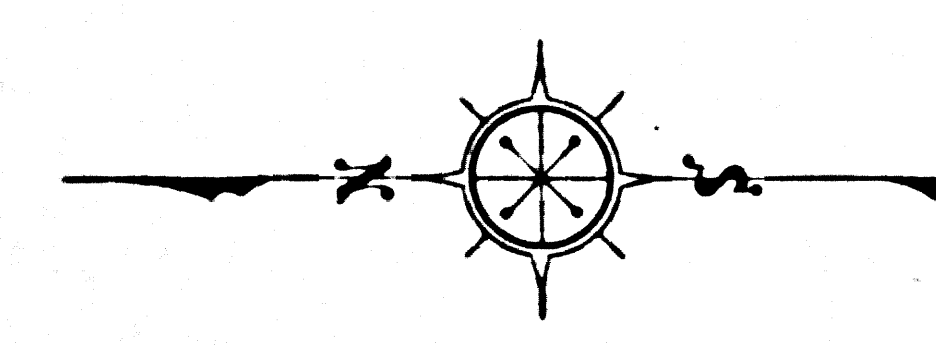


MARGINAL MAP
SHOWING
TOPOGRAPHY
SCALE: 1 INCH = 10 FT.

FIELD WORK BY W.E. BRADEN
OFFICE WORK BY J.T. HOEKSTRA
A.L. MOLINARI
W.A. EDMONDSON
CHECKED BY R.E. SNYDER
PLANE TABLE SHEETS F-435, F-438

DATUM - MEAN SEA LEVEL
ELEVATIONS SHOWN HEREON ARE BASED ON THE DATUM OF B.M. 53 L.B. 628-60 WHICH IS BASED ON THE LOS ANGELES COUNTY ROAD DEPT. ELEVATION OF B.M. 2 AS SHOWN IN F.B. 62-1-5

CSB-2505
A1 OF A2

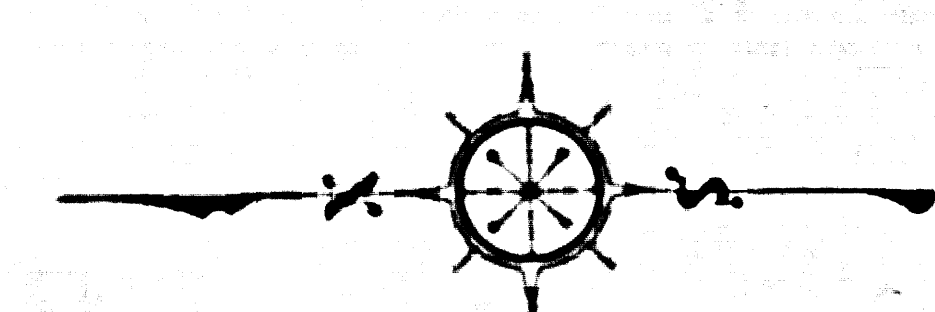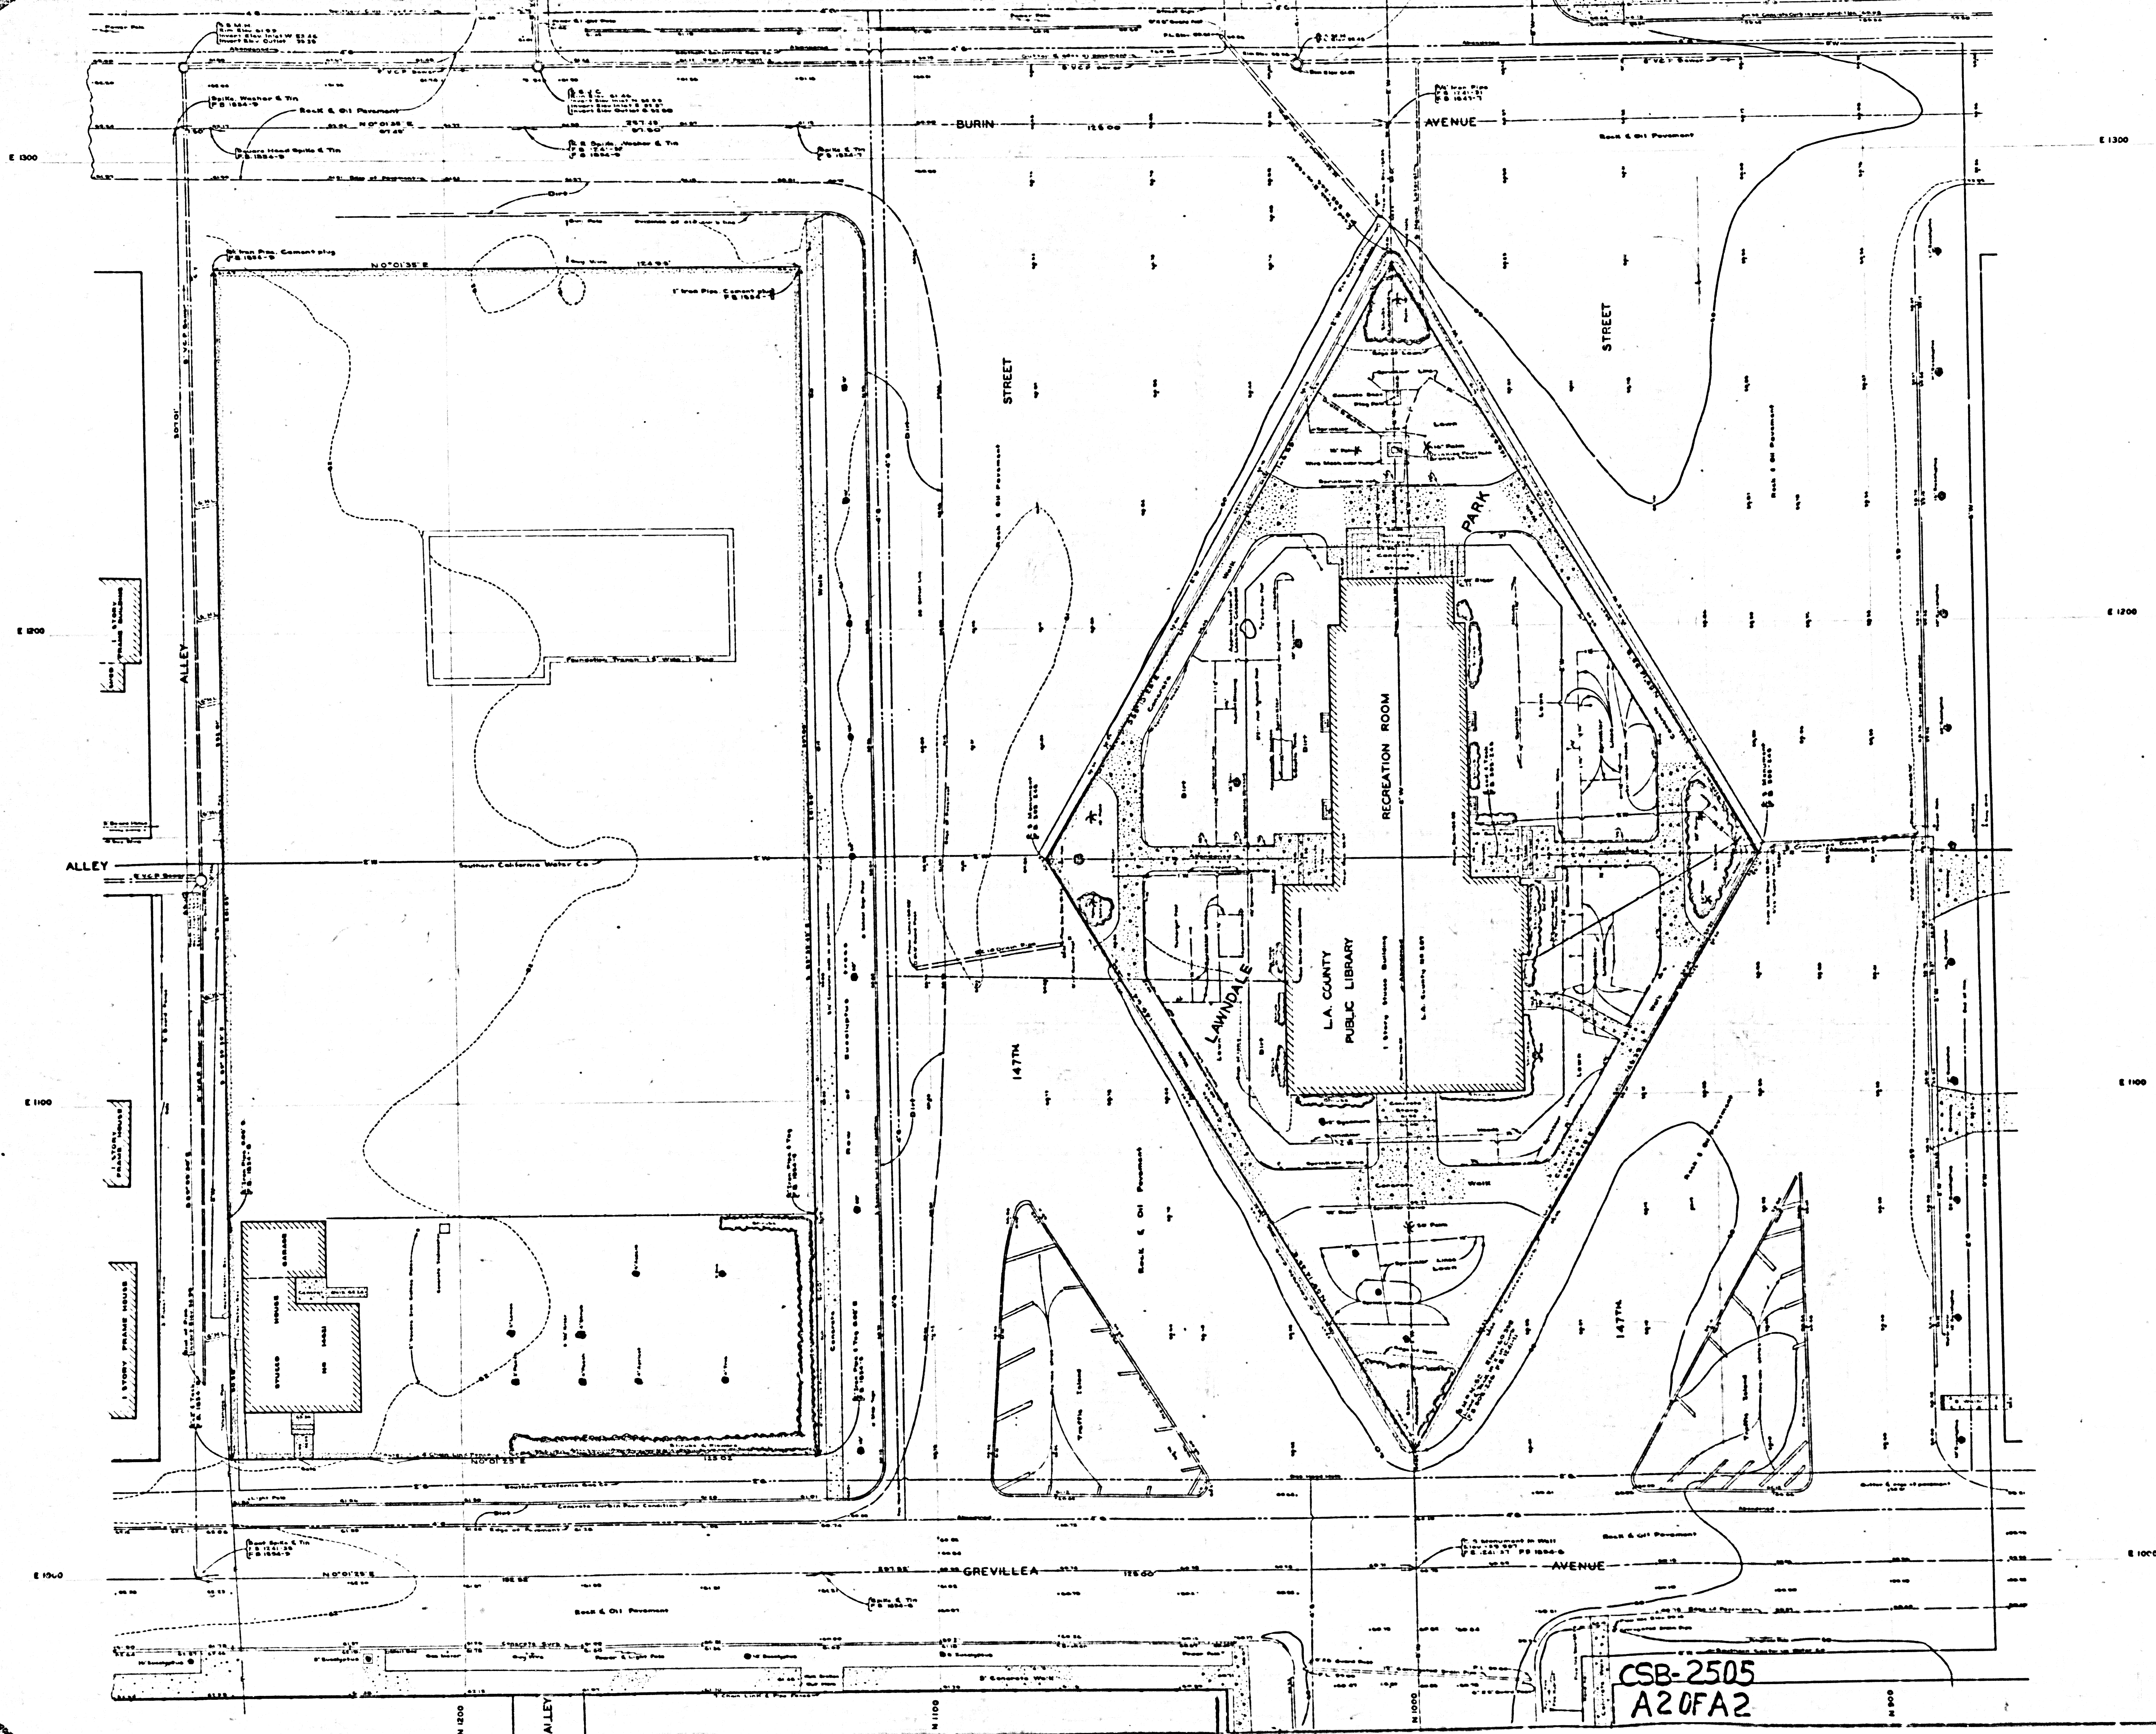

**MARGINAL MAP
SHOWING
TOPOGRAPHY
SCALE: 1 INCH = 10 FT.**

FIELD WORK BY W.E. BRADEN
OFFICE WORK BY J.T. HOEKSTRA
AL. MOLINARI
W.A. EDMONDSON
CHECKED BY R.E. SNYDER
PLANE TABLE SHEETS F-435, F-436

DATUM - MEAN SEA LEVEL
ELEVATIONS SHOWN HEREON ARE BASED ON
THE DATUM OF S.M. 53 L.B. 829-80 WHICH
IS BASED ON THE LOS ANGELES COUNTY ROAD
DEPT. ELEVATION OF S.M. 142 AS SHOWN IN
F.B. & C. 421-5

CSB-2505
A20FA2