


COUNTY OF LOS ANGELES
 MAP OF
CULVER CITY COUNTY BUILDING SITE
 BEING
LOTS 60 TO 74 INCLUSIVE OF TRACT NO. 10078, M.B. 141-23-25
 78

COUNTY SURVEYORS MAP NO. B-2507
 SCALE - 1 INCH = 40 FT.

JOB NUMBER 0021.27
 WILLIAM J. FOX - COUNTY SURVEYOR
 SURVEYED MAY 1954
 SURVEYED ON REQUEST OF THE COUNTY
 ENGINEER UNDER REC. 79, ORD. 4099
 BY LETTER DATED MAY 27, 1954
 BEARINGS ARE BASED ON THE BEARING OF
 OF OVERLAND AVE. AS SHOWN ON TRACT
 NO. 10078, M.B. 141-23-25
 F. B. 876-101-112
 FIELD WORK BY F. H. BLANCHARD
 OFFICE WORK BY R. L. GREEN
 CHECKED BY C. J. GALLI


FOR TOPOGRAPHY SEE SURVEY DIV. P.T. SHT. 105
 INDEX 23

CSB-2507
 A1 OF A3

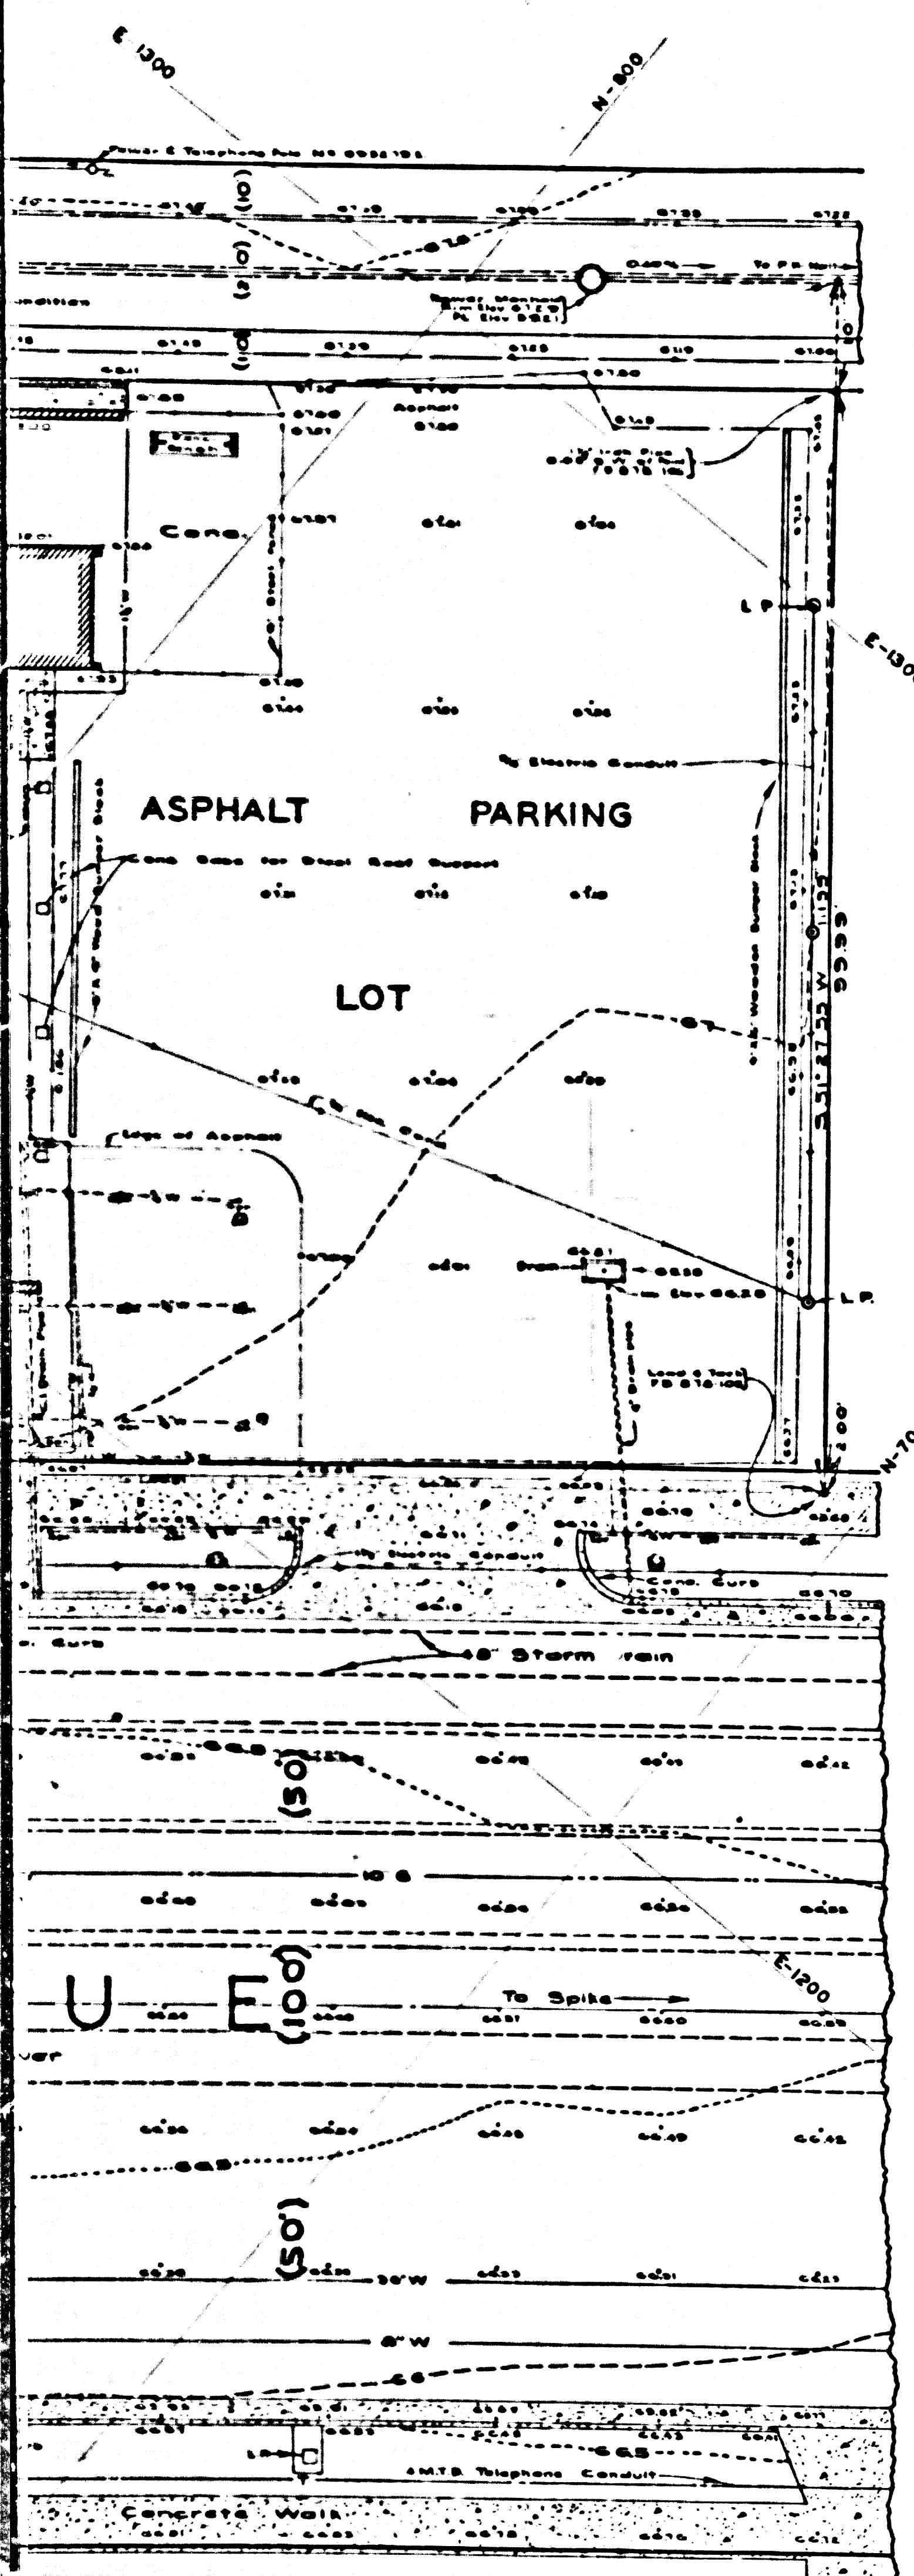


MARGINAL MAP
SHOWING
TOPOGRAPHY
SCALE: 1 INCH = 10 FT.
F.B. 878-106,108,115
P.T. SHEET D-341
FIELD WORK BY.....J. P. MENNE
OFFICE WORK BY.....J. E. FISHER
CHECKED BY.....A. L. MOLINARI

DATUM-MEAN SEA LEVEL
ELEVATIONS SHOWN HEREON ARE BASED UPON
THE L. A. COUNTY PRECISE LEVEL NET
LINE NO. 27-B.M. 27-43.

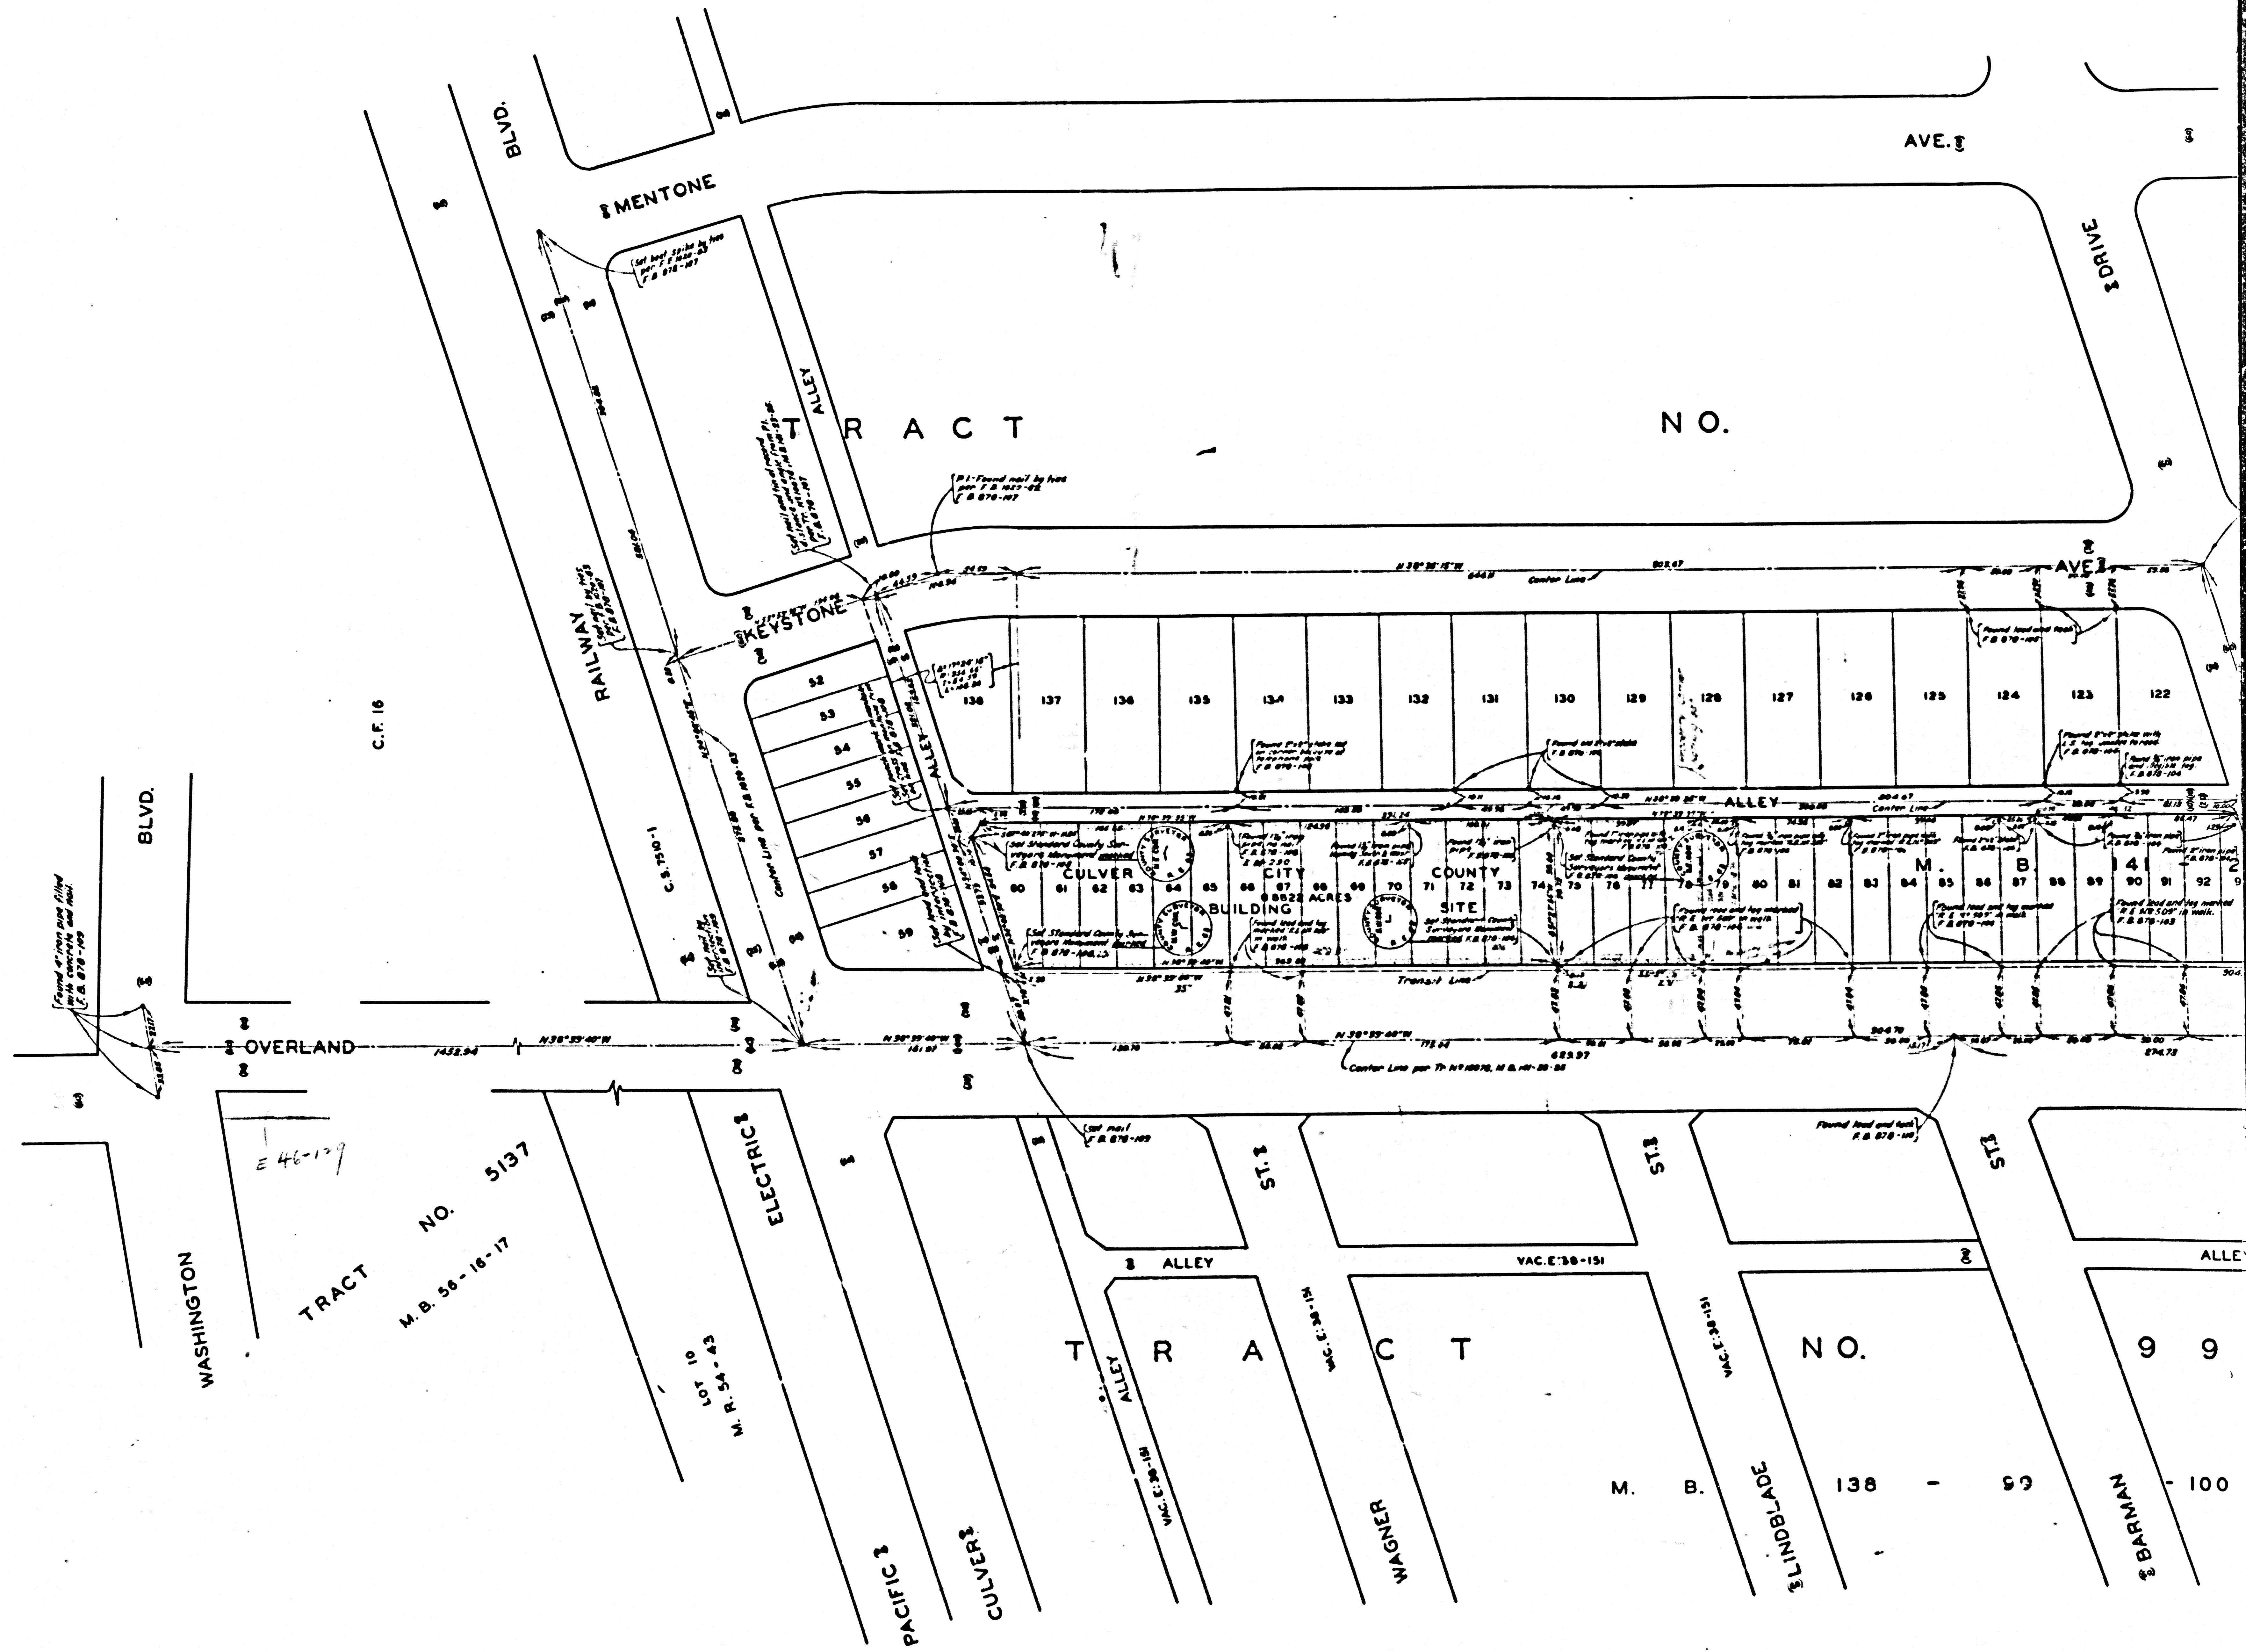

CSB-2507
A20FA3

COMPLY SUBDIVISION MAP NO. B-5500

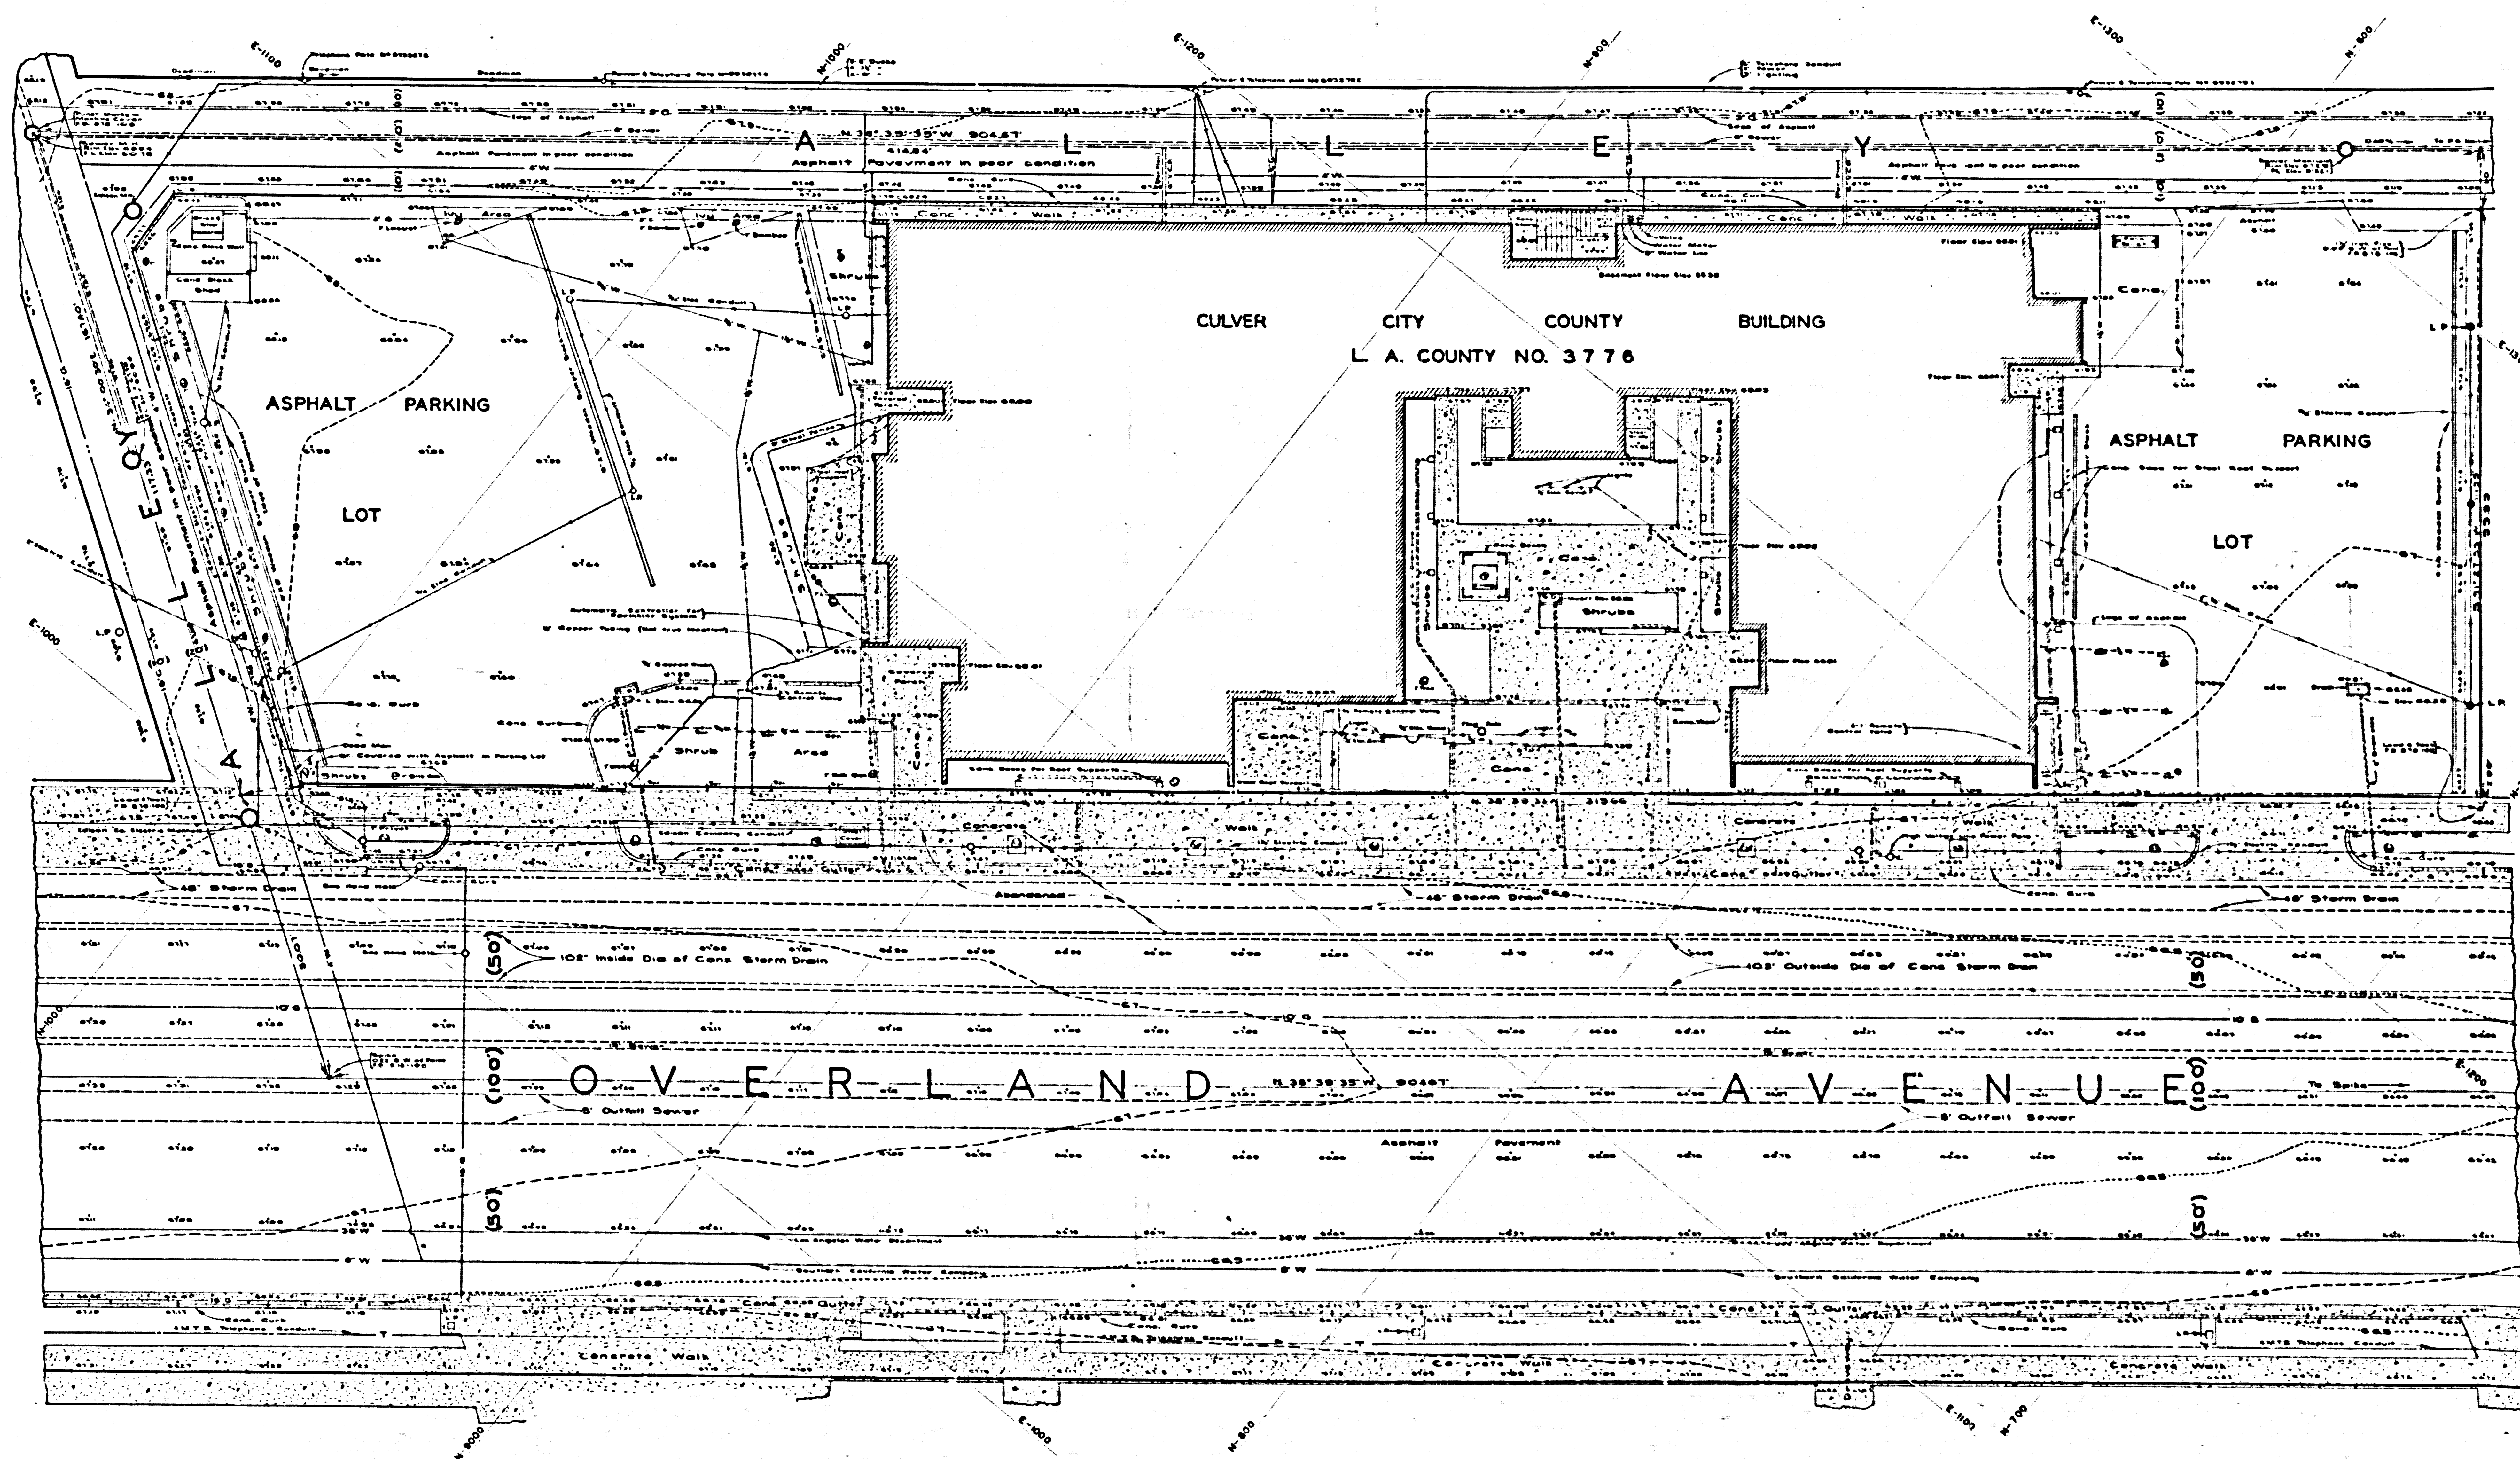

CULVER CITY COUNTY BUILDING
L. A. COUNTY NO. 3776

O V E R L A N D A V E N U E

COMPLY SUBDIVISION MAP NO. B-5500

CSB-2507
A30FA3

FIELD OFFICE CHECK
DATE ELEVATION ON THE LINE NO.