

COUNTY OF LOS ANGELES  
 MAP OF  
**DURFEE AVENUE**  
 FROM  
 VALLEY BOULEVARD  
 TO  
 GARVEY AVENUE  
 COUNTY SURVEYORS MAP NO. B-2509  
 SCALE: 1 INCH = 50 FT.


JOB NUMBER 0074.80  
 WILLIAM J. FOX-COUNTY SURVEYOR  
 SURVEYED AUGUST 1954  
 SURVEYED ON REQUEST OF THE REGIONAL  
 PLANNING COMMISSION UNDER SEC. 78  
 ORD. 4099, BY LETTER DATED JUNE 18 1954  
 AND BY BOARD ORDER DATED DEC. 11 1951  
 BEARINGS ARE BASED ON THE CALIFORNIA  
 COORDINATE SYSTEM ZONE 7, PER ACT. 831,  
 GENERAL LAWS. SEC. C.S. 9423  
 F.B. 737-123-154  
 FIELD WORK BY.....A. HELLSTROM  
 OFFICE WORK BY.....C. CAUBENACKER  
 CHECKED BY.....D. M. FINLEY

M. 46  
 Revised June 1963 J.V.F.

CSB-2509  
 A10FA 2

COUNTY SURVEYORS MAP NO. B-2509

COUNTY SURVEYORS MAP NO. B-2509

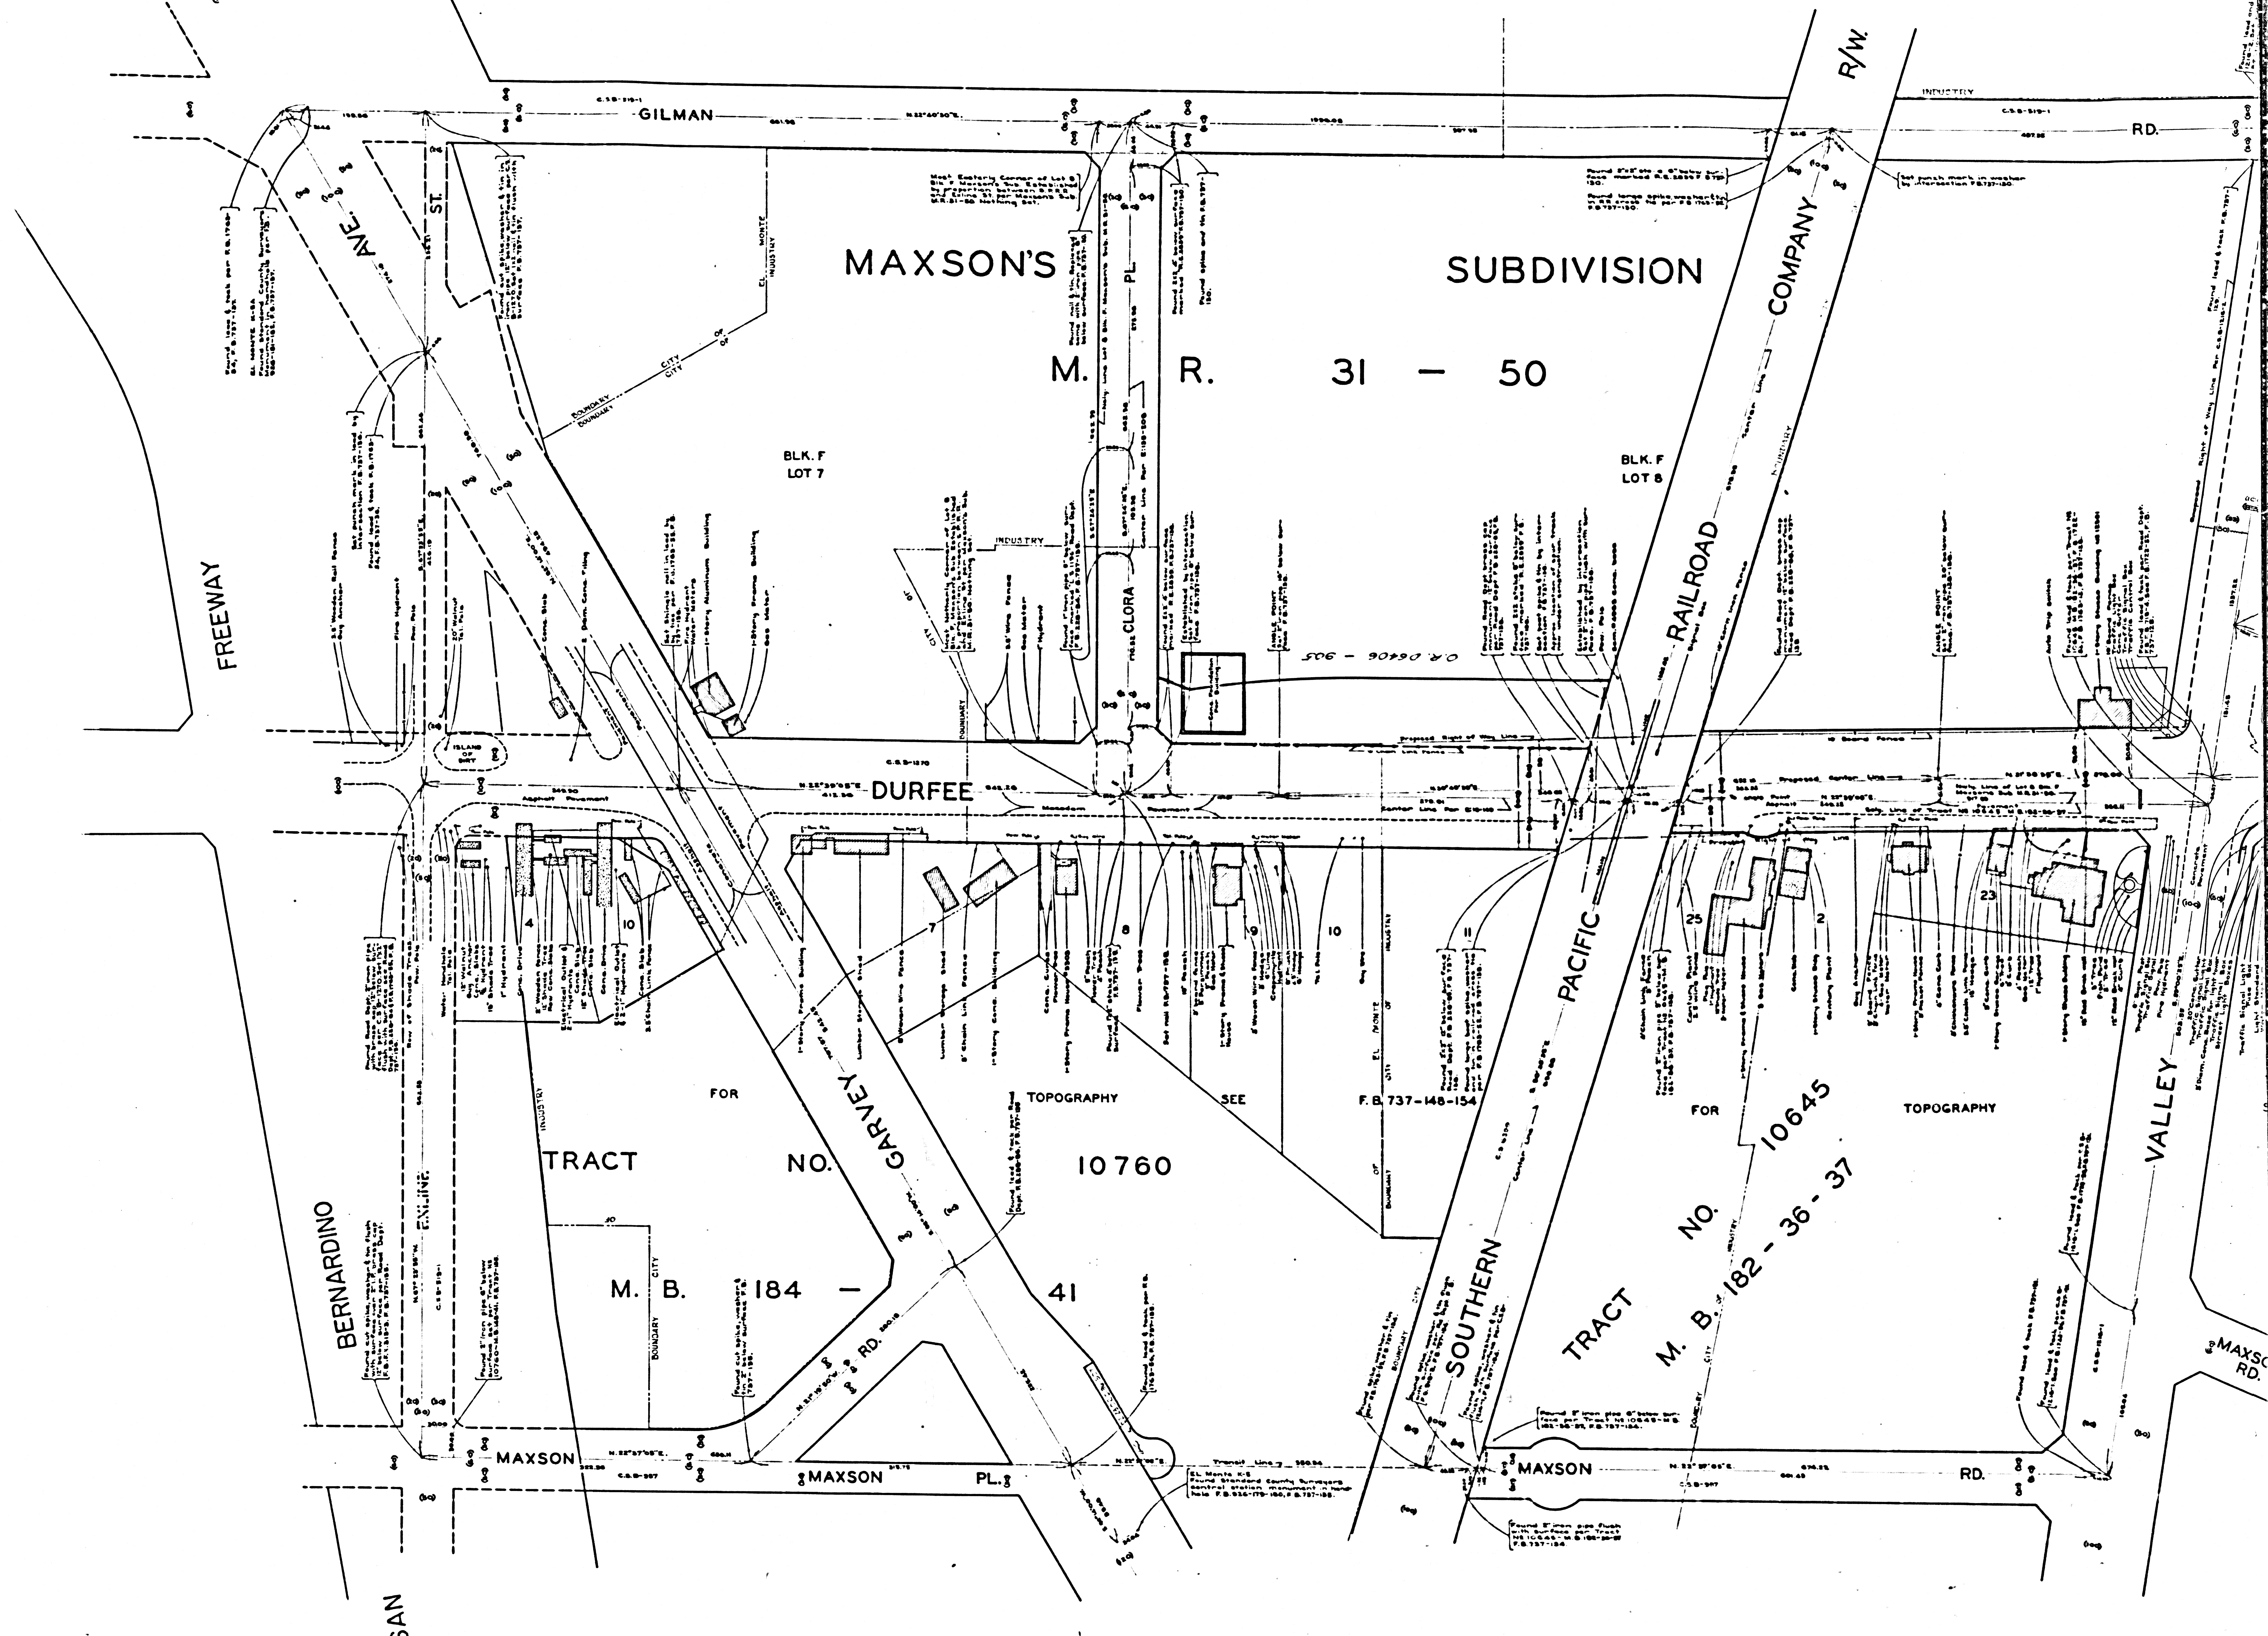

CSB-2509  
A20FA 2

3-5-59 4:41 PM PHOTOGRAPH 111000