

COUNTY OF LOS ANGELES  
 MAP OF  
**LOS NIETOS PARK**  
 BEING A PORTION OF THE RANCHO SANTA  
 GERTRUDES AS SHOWN IN M. R. 1-502.  
 COUNTY SURVEYORS MAP NO. B-2517  
 SCALE - 1 INCH = 50 FEET

---



JOB NUMBER 0054.87  
 WILLIAM J. FOX - COUNTY SURVEYOR  
 SURVEYED OCTOBER, NOVEMBER 1954.  
 SURVEYED ON REQUEST OF THE  
 SUPERINTENDENT OF PARKS & RECREATION  
 UNDER SEC. 76, ORD. 4099 BY LETTER  
 DATED MAY 11, 1954  
 BEARINGS ARE BASED ON THE BEARING OF  
 CHARLESWORTH ROAD AS SHOWN TRACT NO.  
 16194, M.B. 370-14-26

---

F.B. 1882-5-50.  
 FIELD WORK BY D. E. HOLMES  
 OFFICE WORK BY T. M. ICHIKI  
 CHECKED BY K. R. PETERSON

*Names established by Cal. Crd. Min. BK 429-107-See E-158-258  
 Revised June, 1953 . . . . . J.W.E.*

CSB-2517  
 A1 OF A2

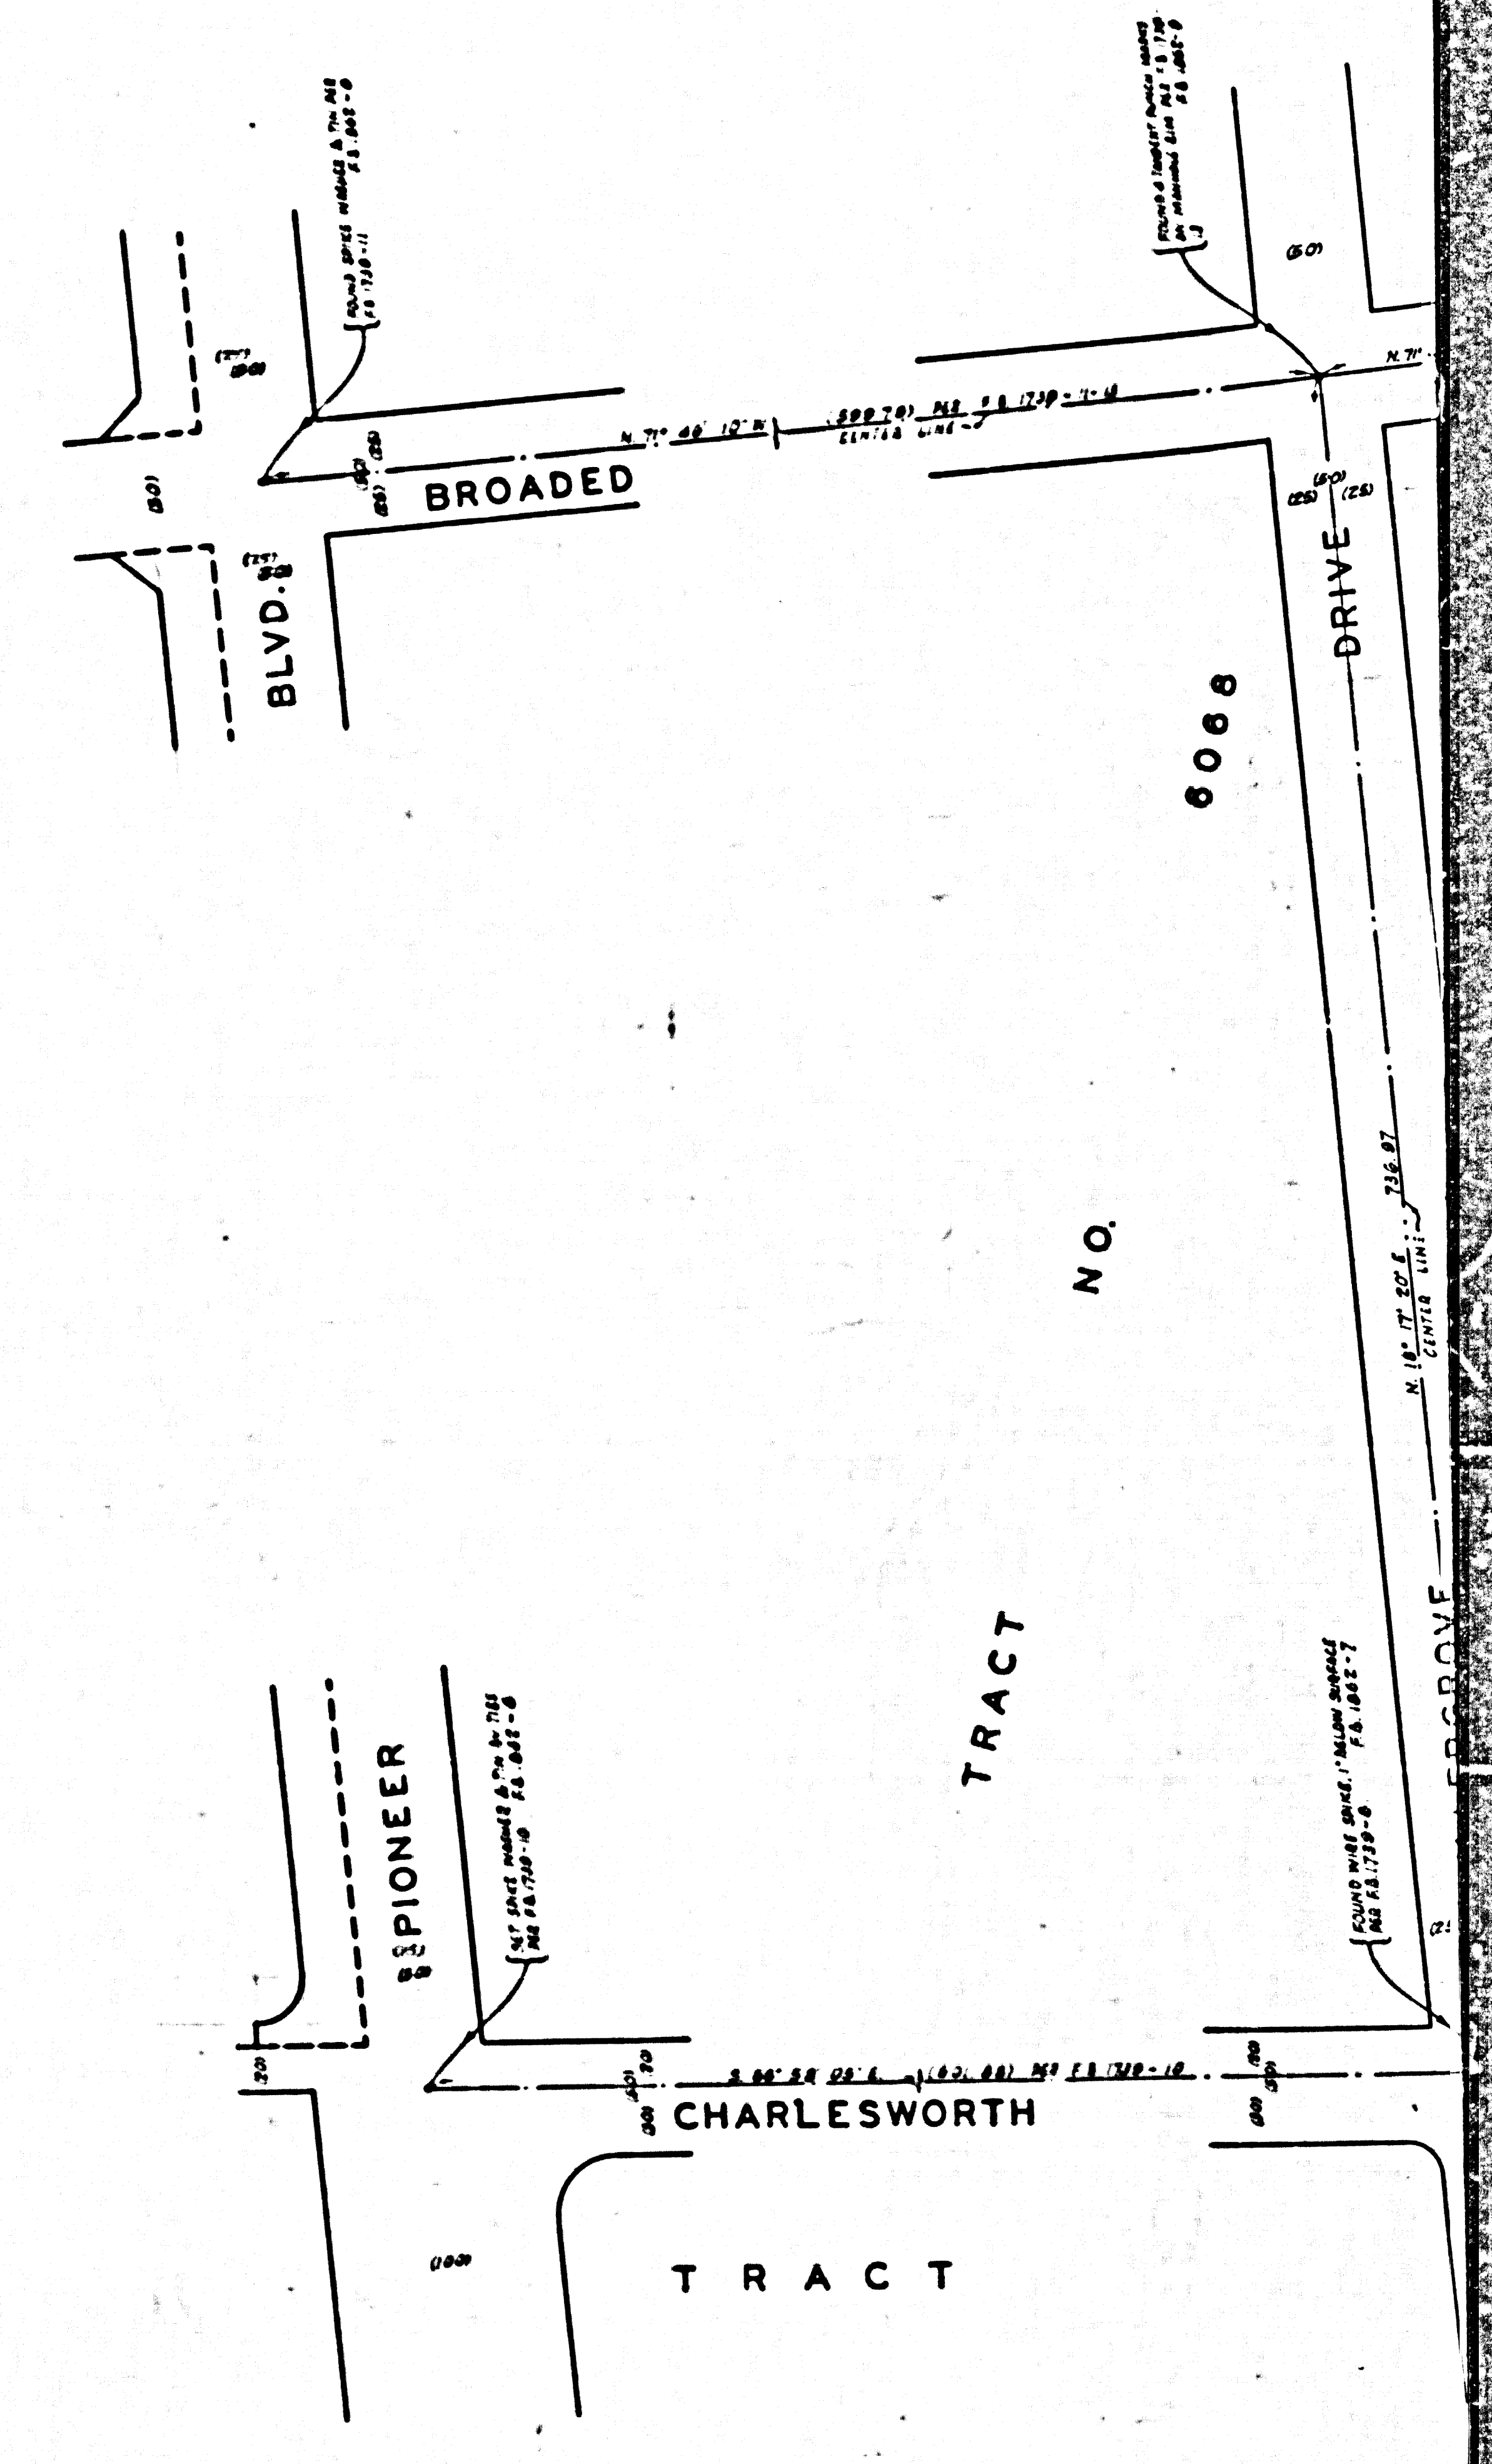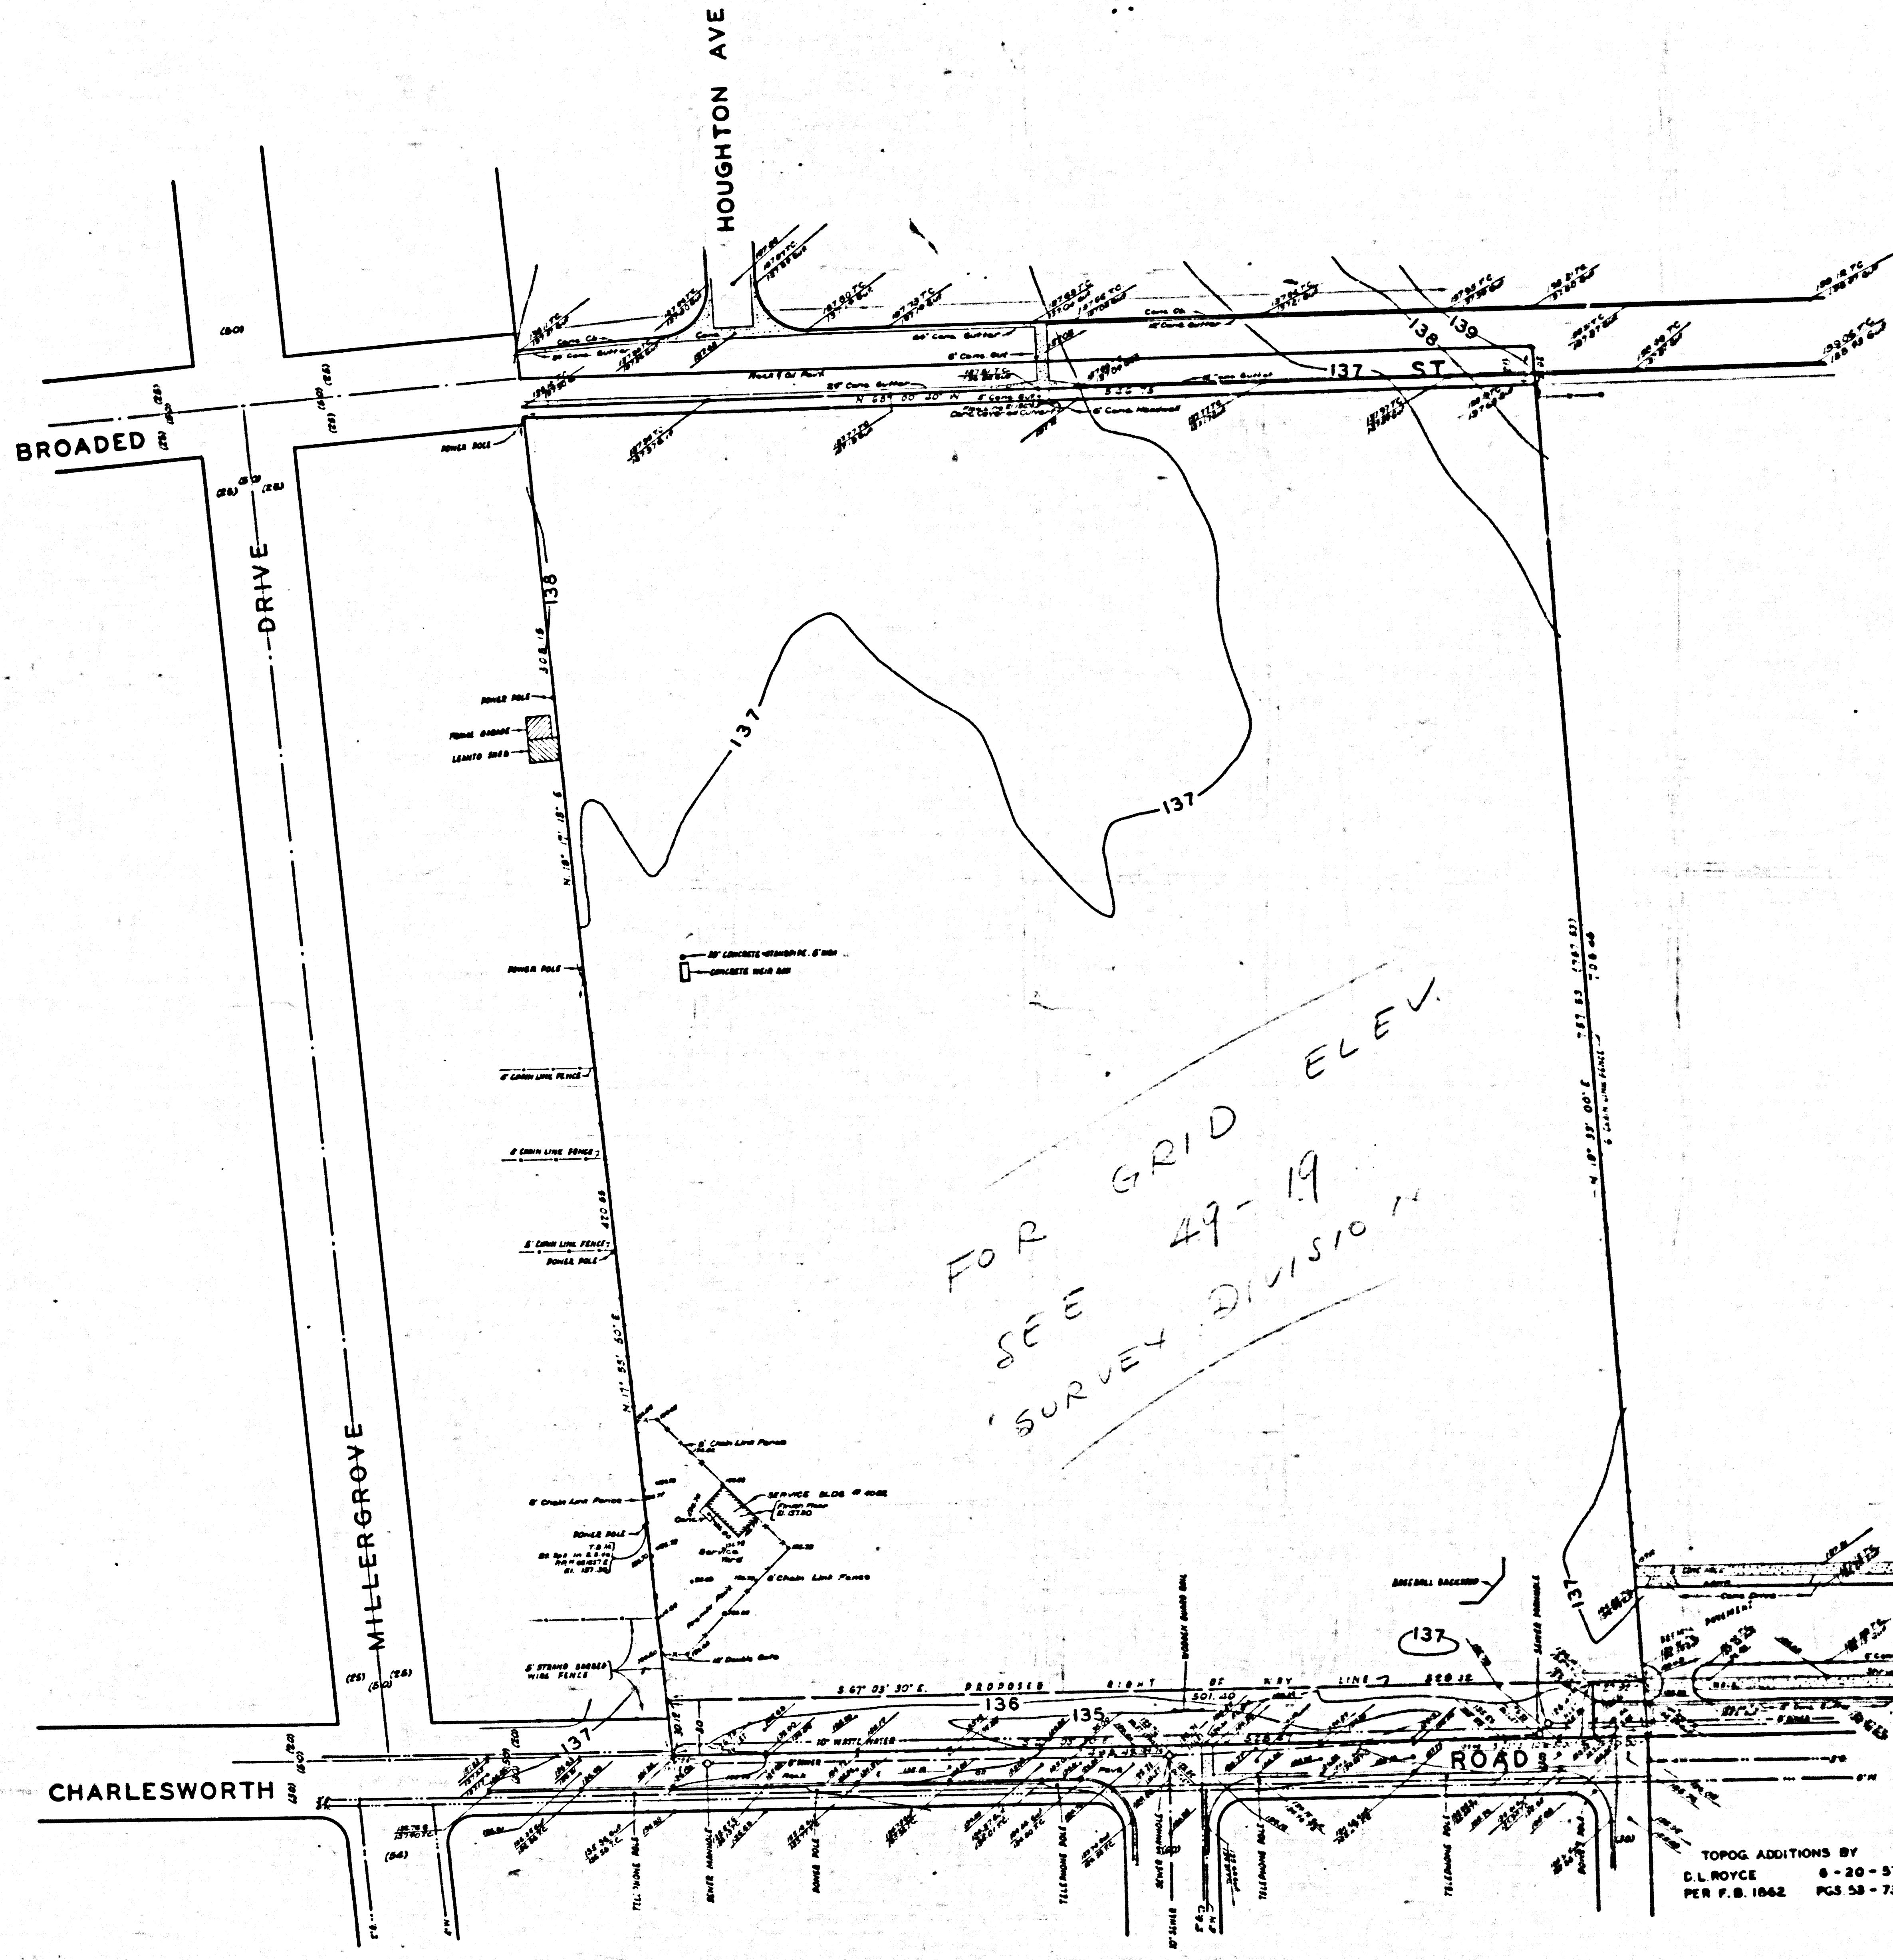

CSB-2517  
A2 OF A2