


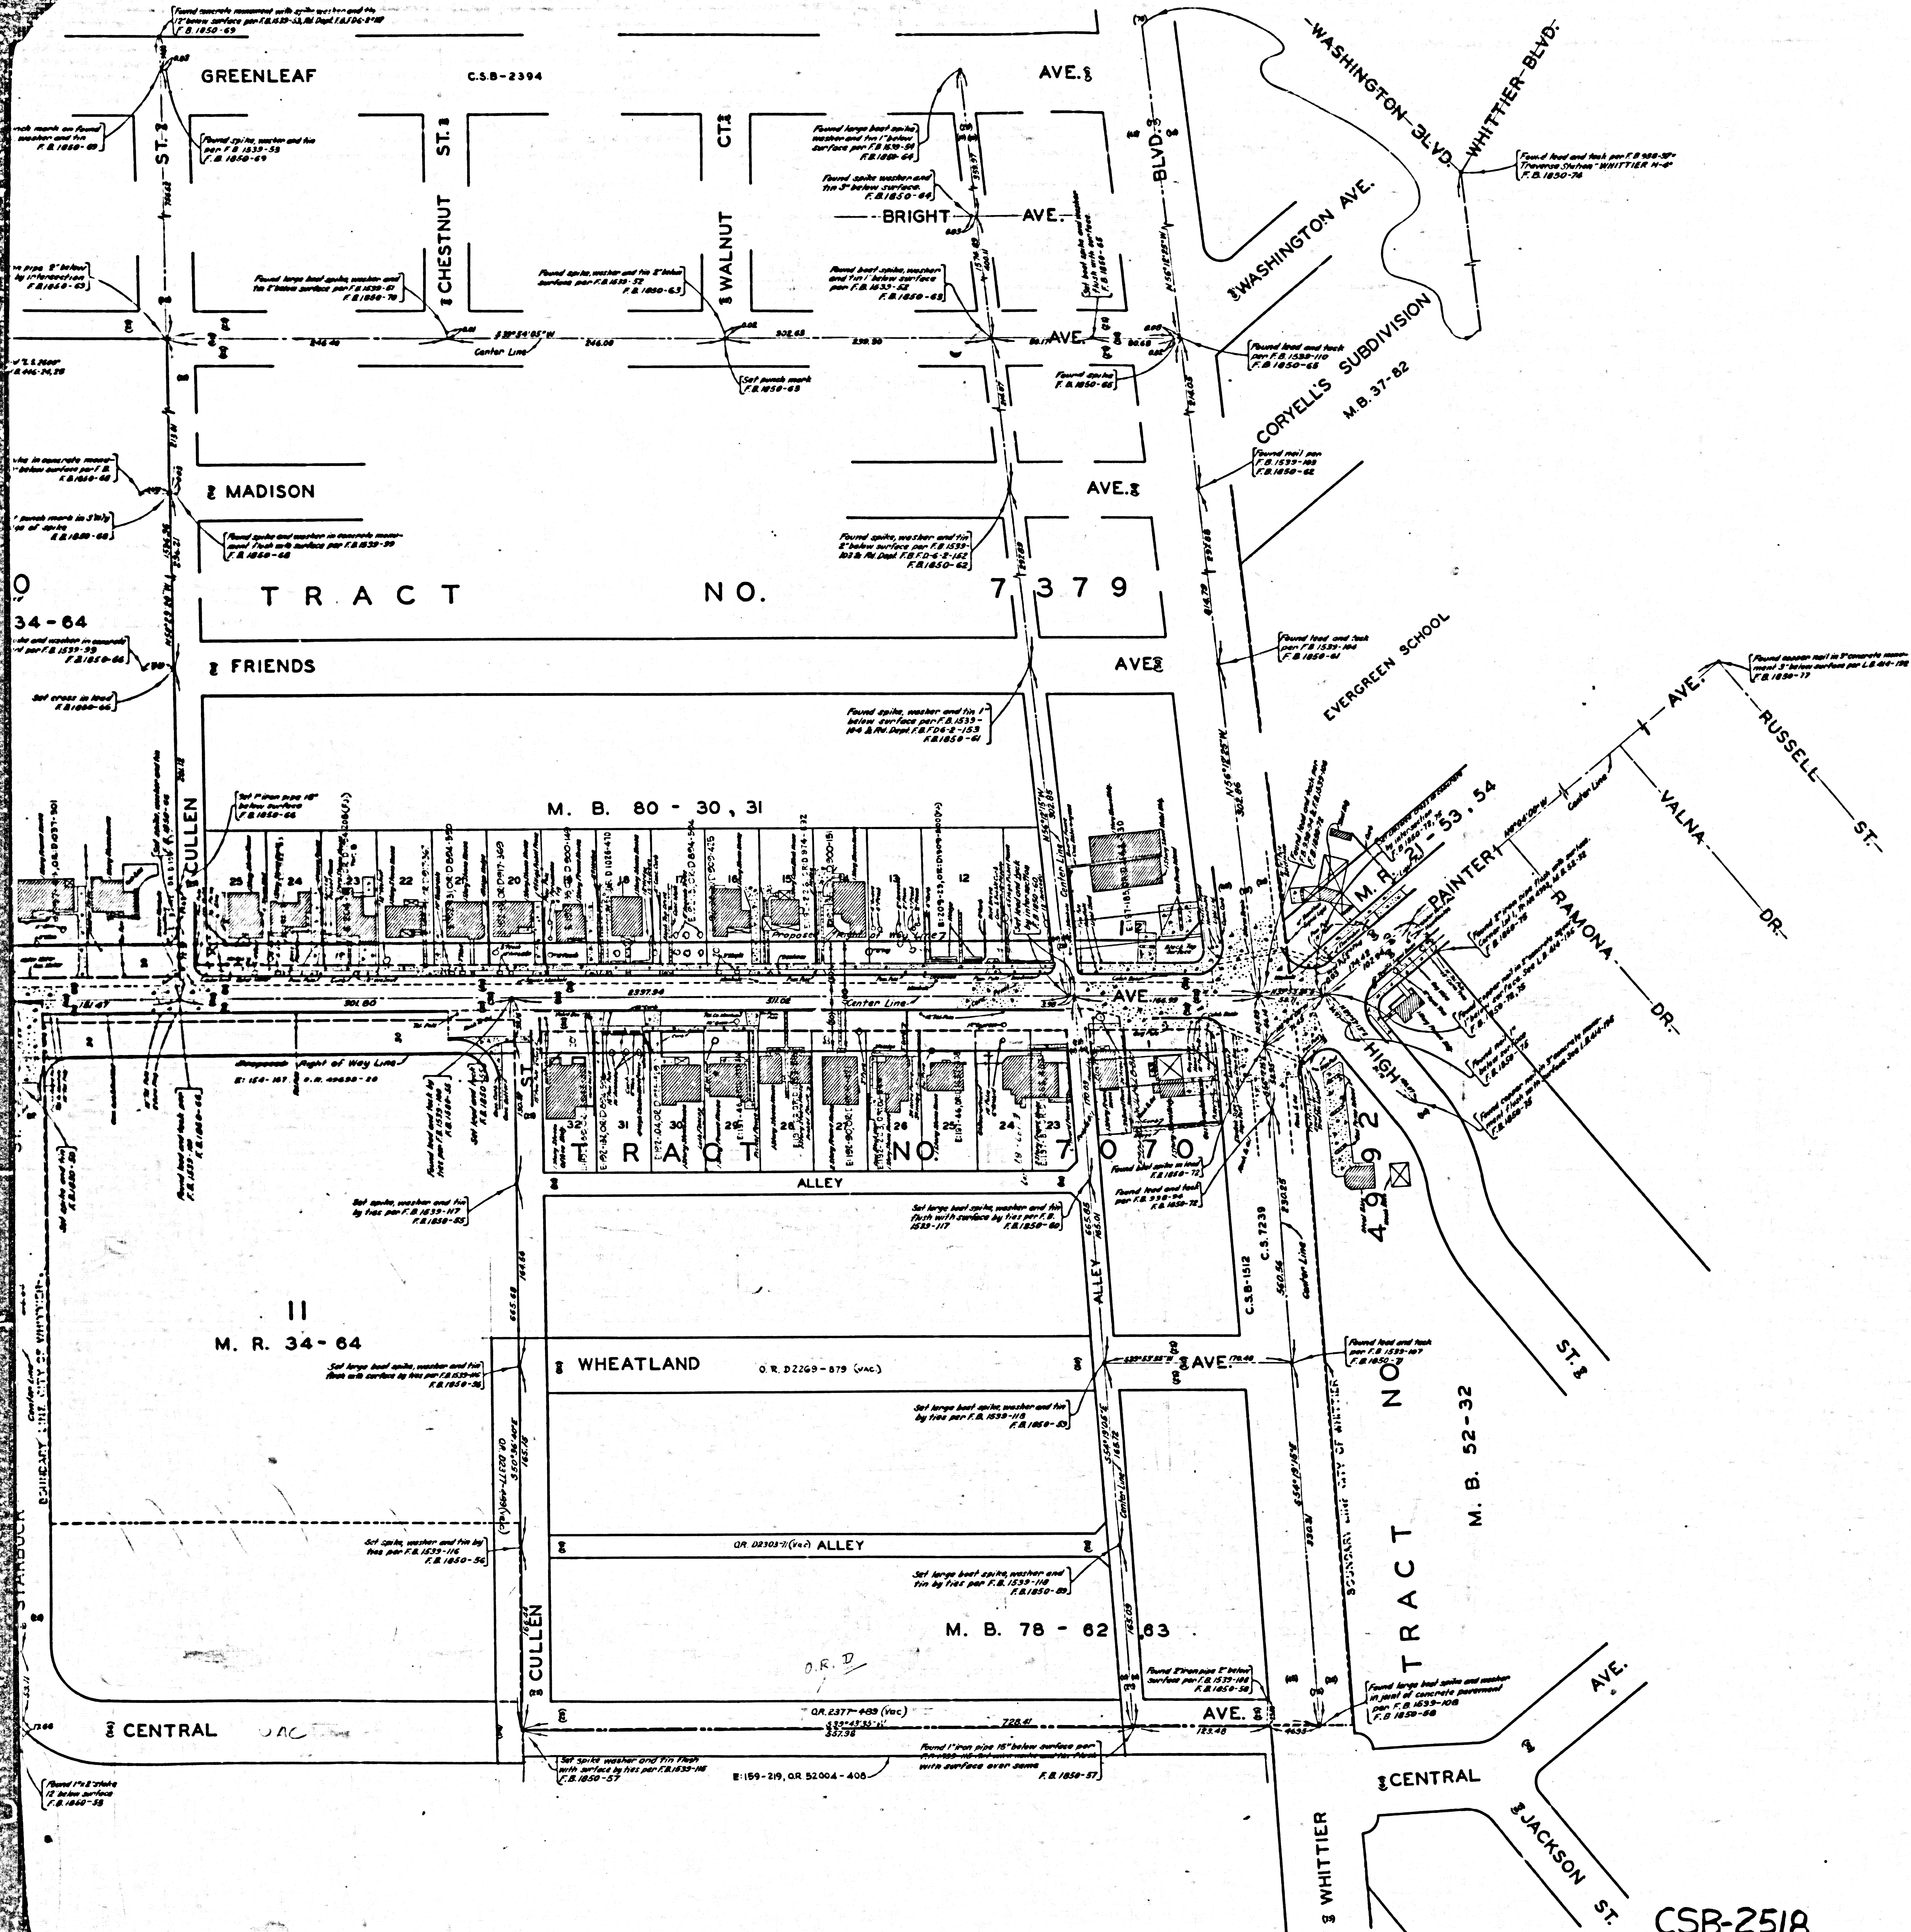


COUNTY OF LOS ANGELES
MAP OF
PAINTER AVENUE
FROM
WHITTIER BOULEVARD
TO
CARMENITA ROAD
COUNTY SURVEYORS MAP NO. B-2518
SCALE: 1 INCH = 50 FT.

JOB NUMBER 0074.78
WILLIAM J. FOX-COUNTY SURVEYOR
SURVEYED - 1954
SURVEYED ON REQUEST OF THE REGIONAL
PLANNING COMMISSION UNDER SEC. 79,
ORD. 4099, BY LETTER DATED APRIL 22, 1954
AND BY BOARD ORDER DATED DEC. 11, 1951
BEARINGS ARE BASED ON THE CALIFORNIA
COORDINATE SYSTEM ZONE 7 PER ACT 839
GENERAL LAWS
SEE C.S. 422
F.B. 1850-5-135
FIELD WORK BY H.E. GRANQUIST
OFFICE WORK BY R.L. GREEN
CHECKED BY C.J. GALLI

NOTE:
ALL CORNER CUT-OFFS TO CONFORM TO
SUBDIVISION STANDARDS.
1:31:34
Revised June 1963 J.W.E.

CSB-2518
A10FA4

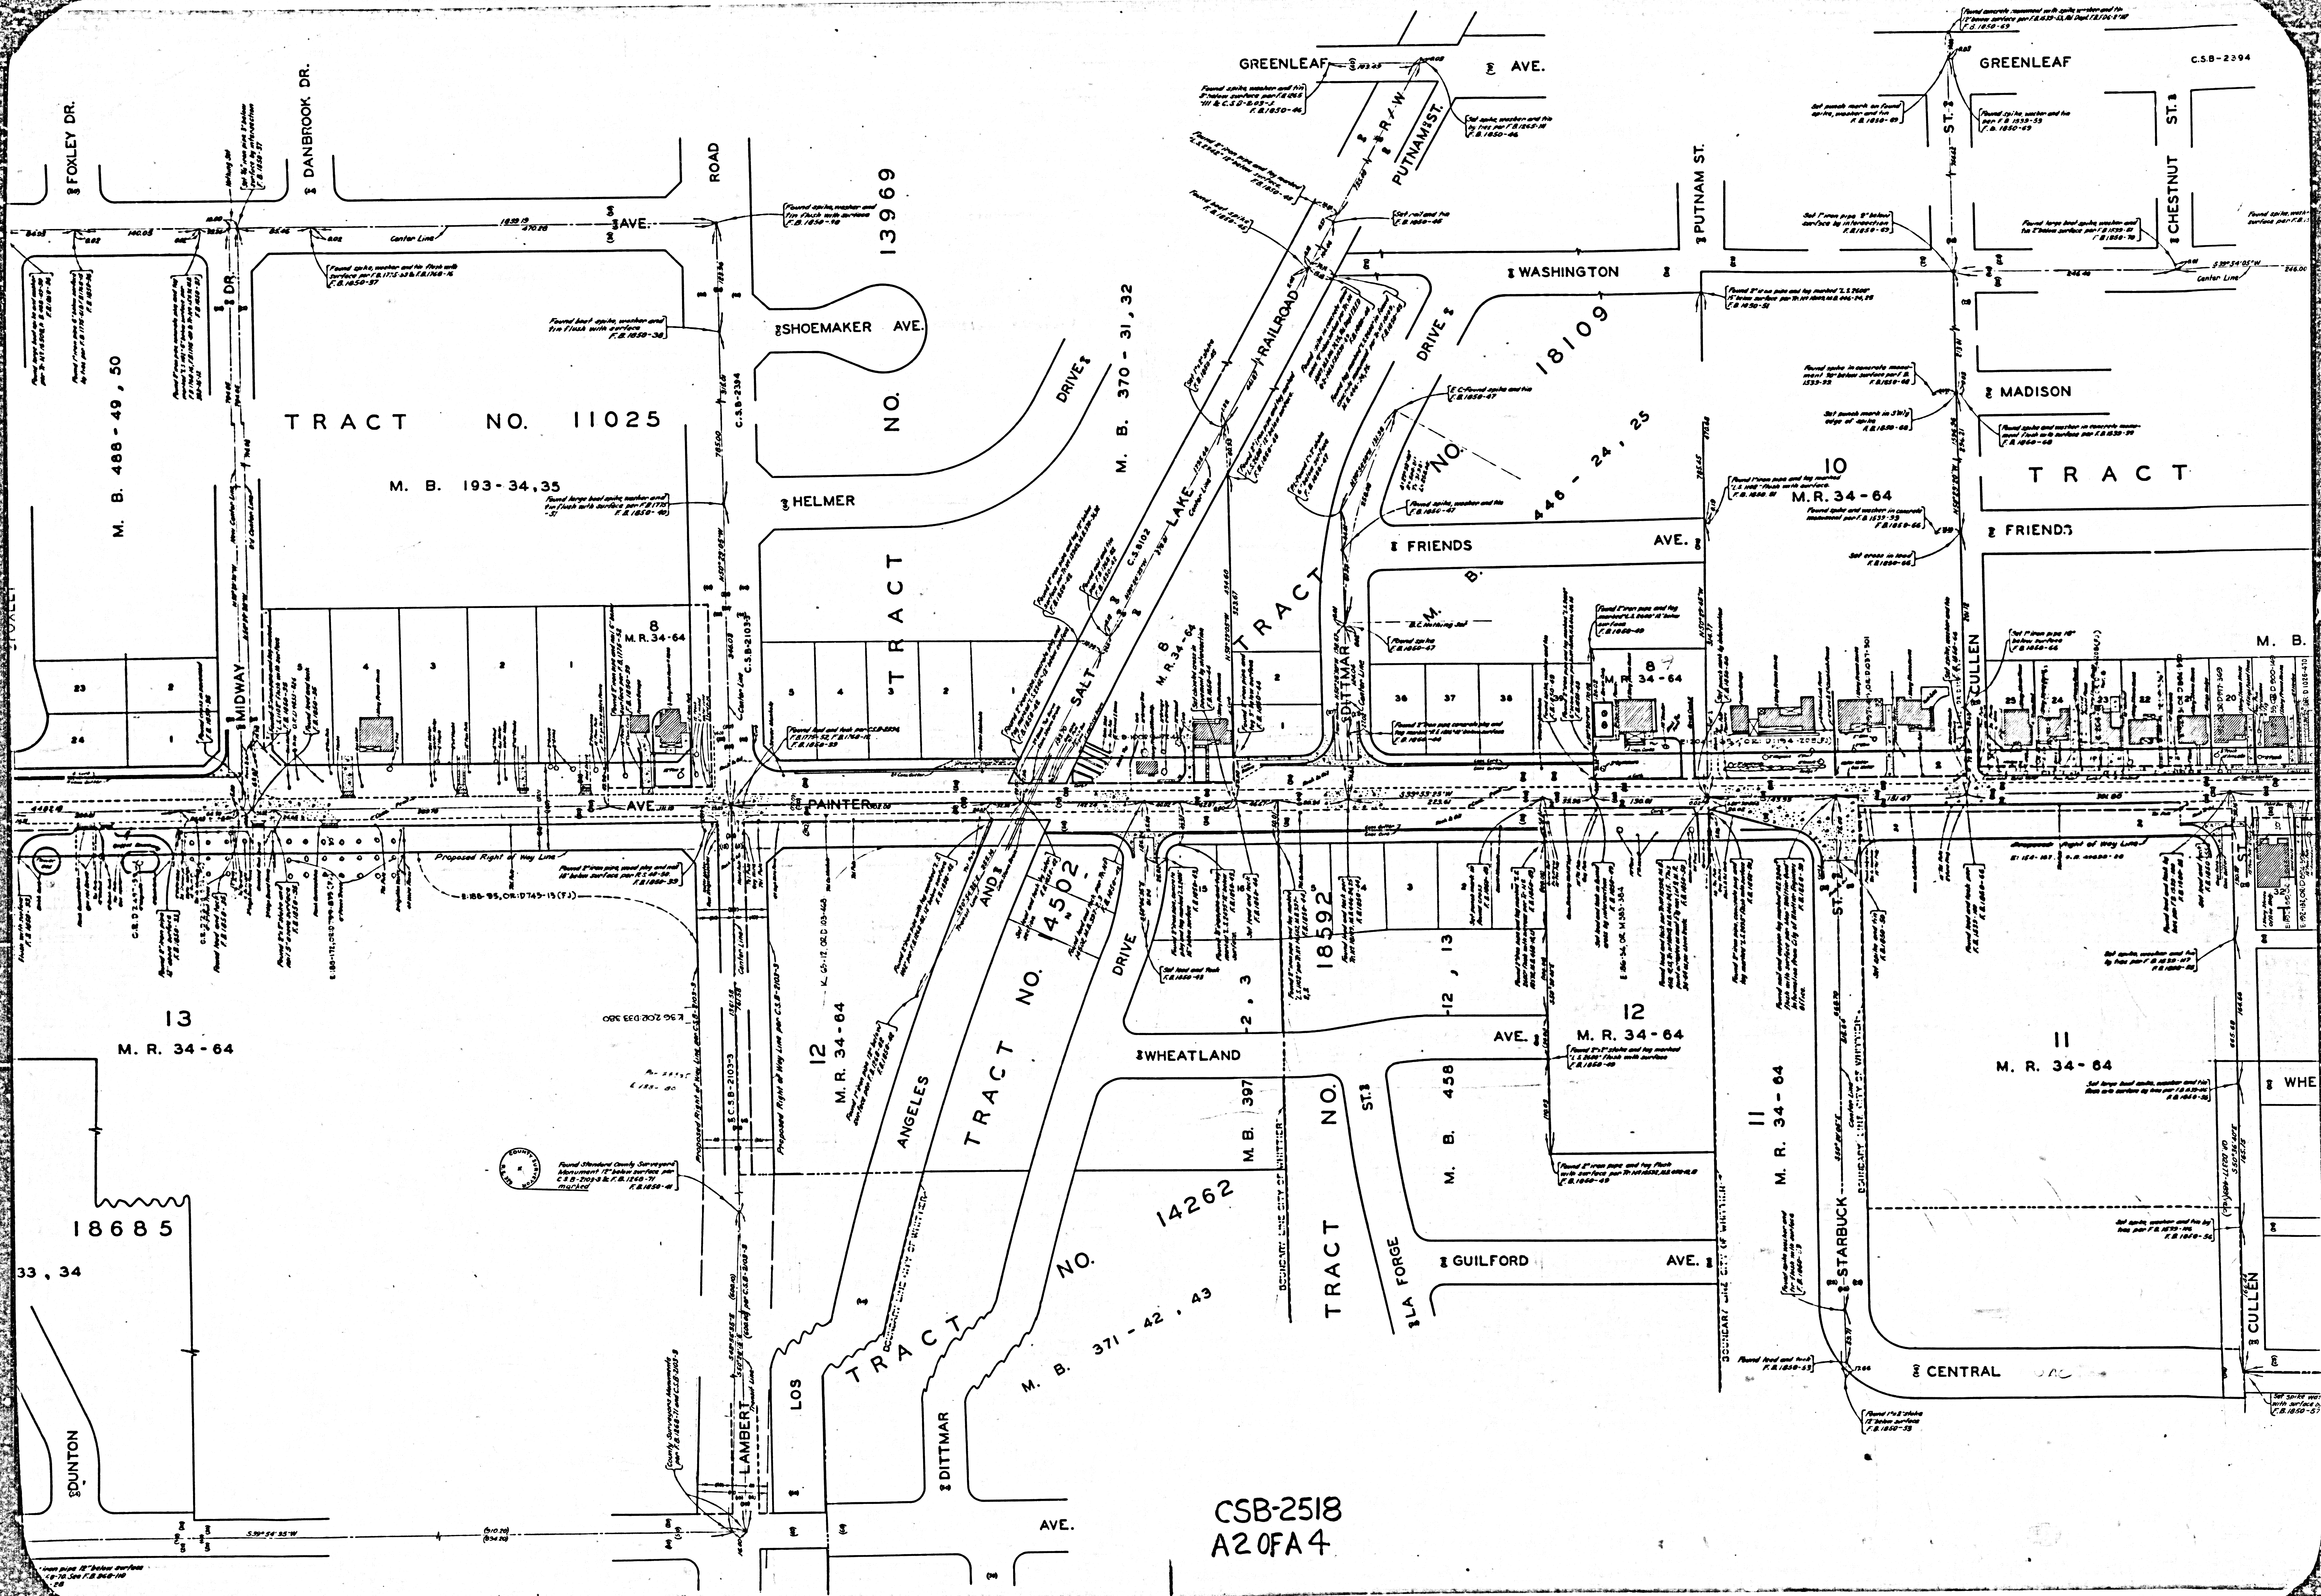

CSB-2518
A20FA4

36

7
M. R. 34 - 64

8
M. R. 34 - 64

14
M. R. 34 - 64

13
M. R. 34 - 64

13
M. R. 34 - 64

TRACT NO.

17275

TRACT

NO.

18685

M. B. 478 - 33, 34

M. B. 456 - 39 - 41

13
M. R. 34 - 64

CSB-2518
A30FA4

GREENLEAF AVE.

SHOEMAKER

FOXLEY DR.

DANBROOK DR.

AVE.

DRIVE

TRACT NO. 16244

TRACT NO. 16508

M. B. 378

M. B. 488 - 49, 50

M. B. 193

PACIFIC

ELECTRIC

RAILWAY

DR

DUNTON

DICKY ST.

MINES MULBERRY

LAUREL

AVE.

PAINTER

TRACT

NO.

18685

M. B. 478 - 33, 34

M. B. 456 - 39 - 41

13
M. R. 34 - 64

CSB-2518
A30FA4

