
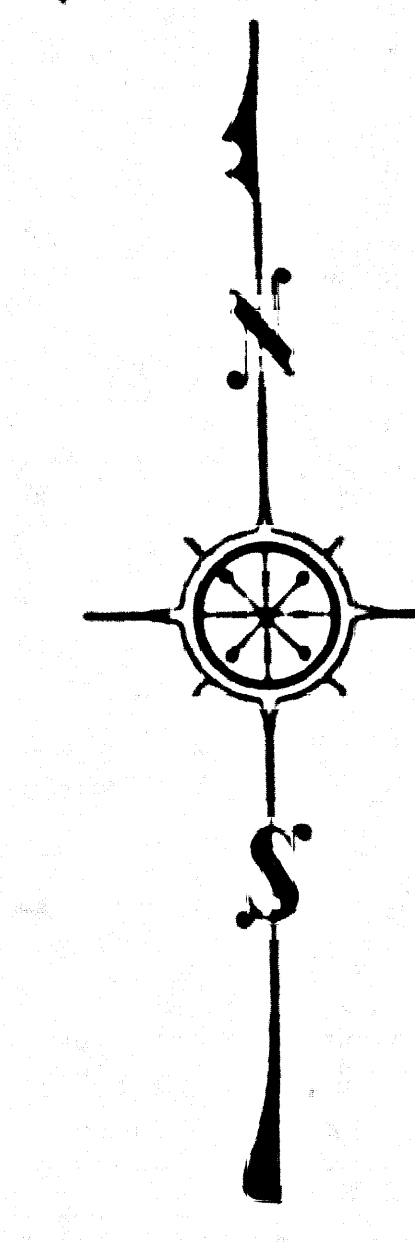


CS25-B OM 9AM 200VAVU2 YTHUUC

CS25-B OM 9AM 200VAVU2 YTHUUC

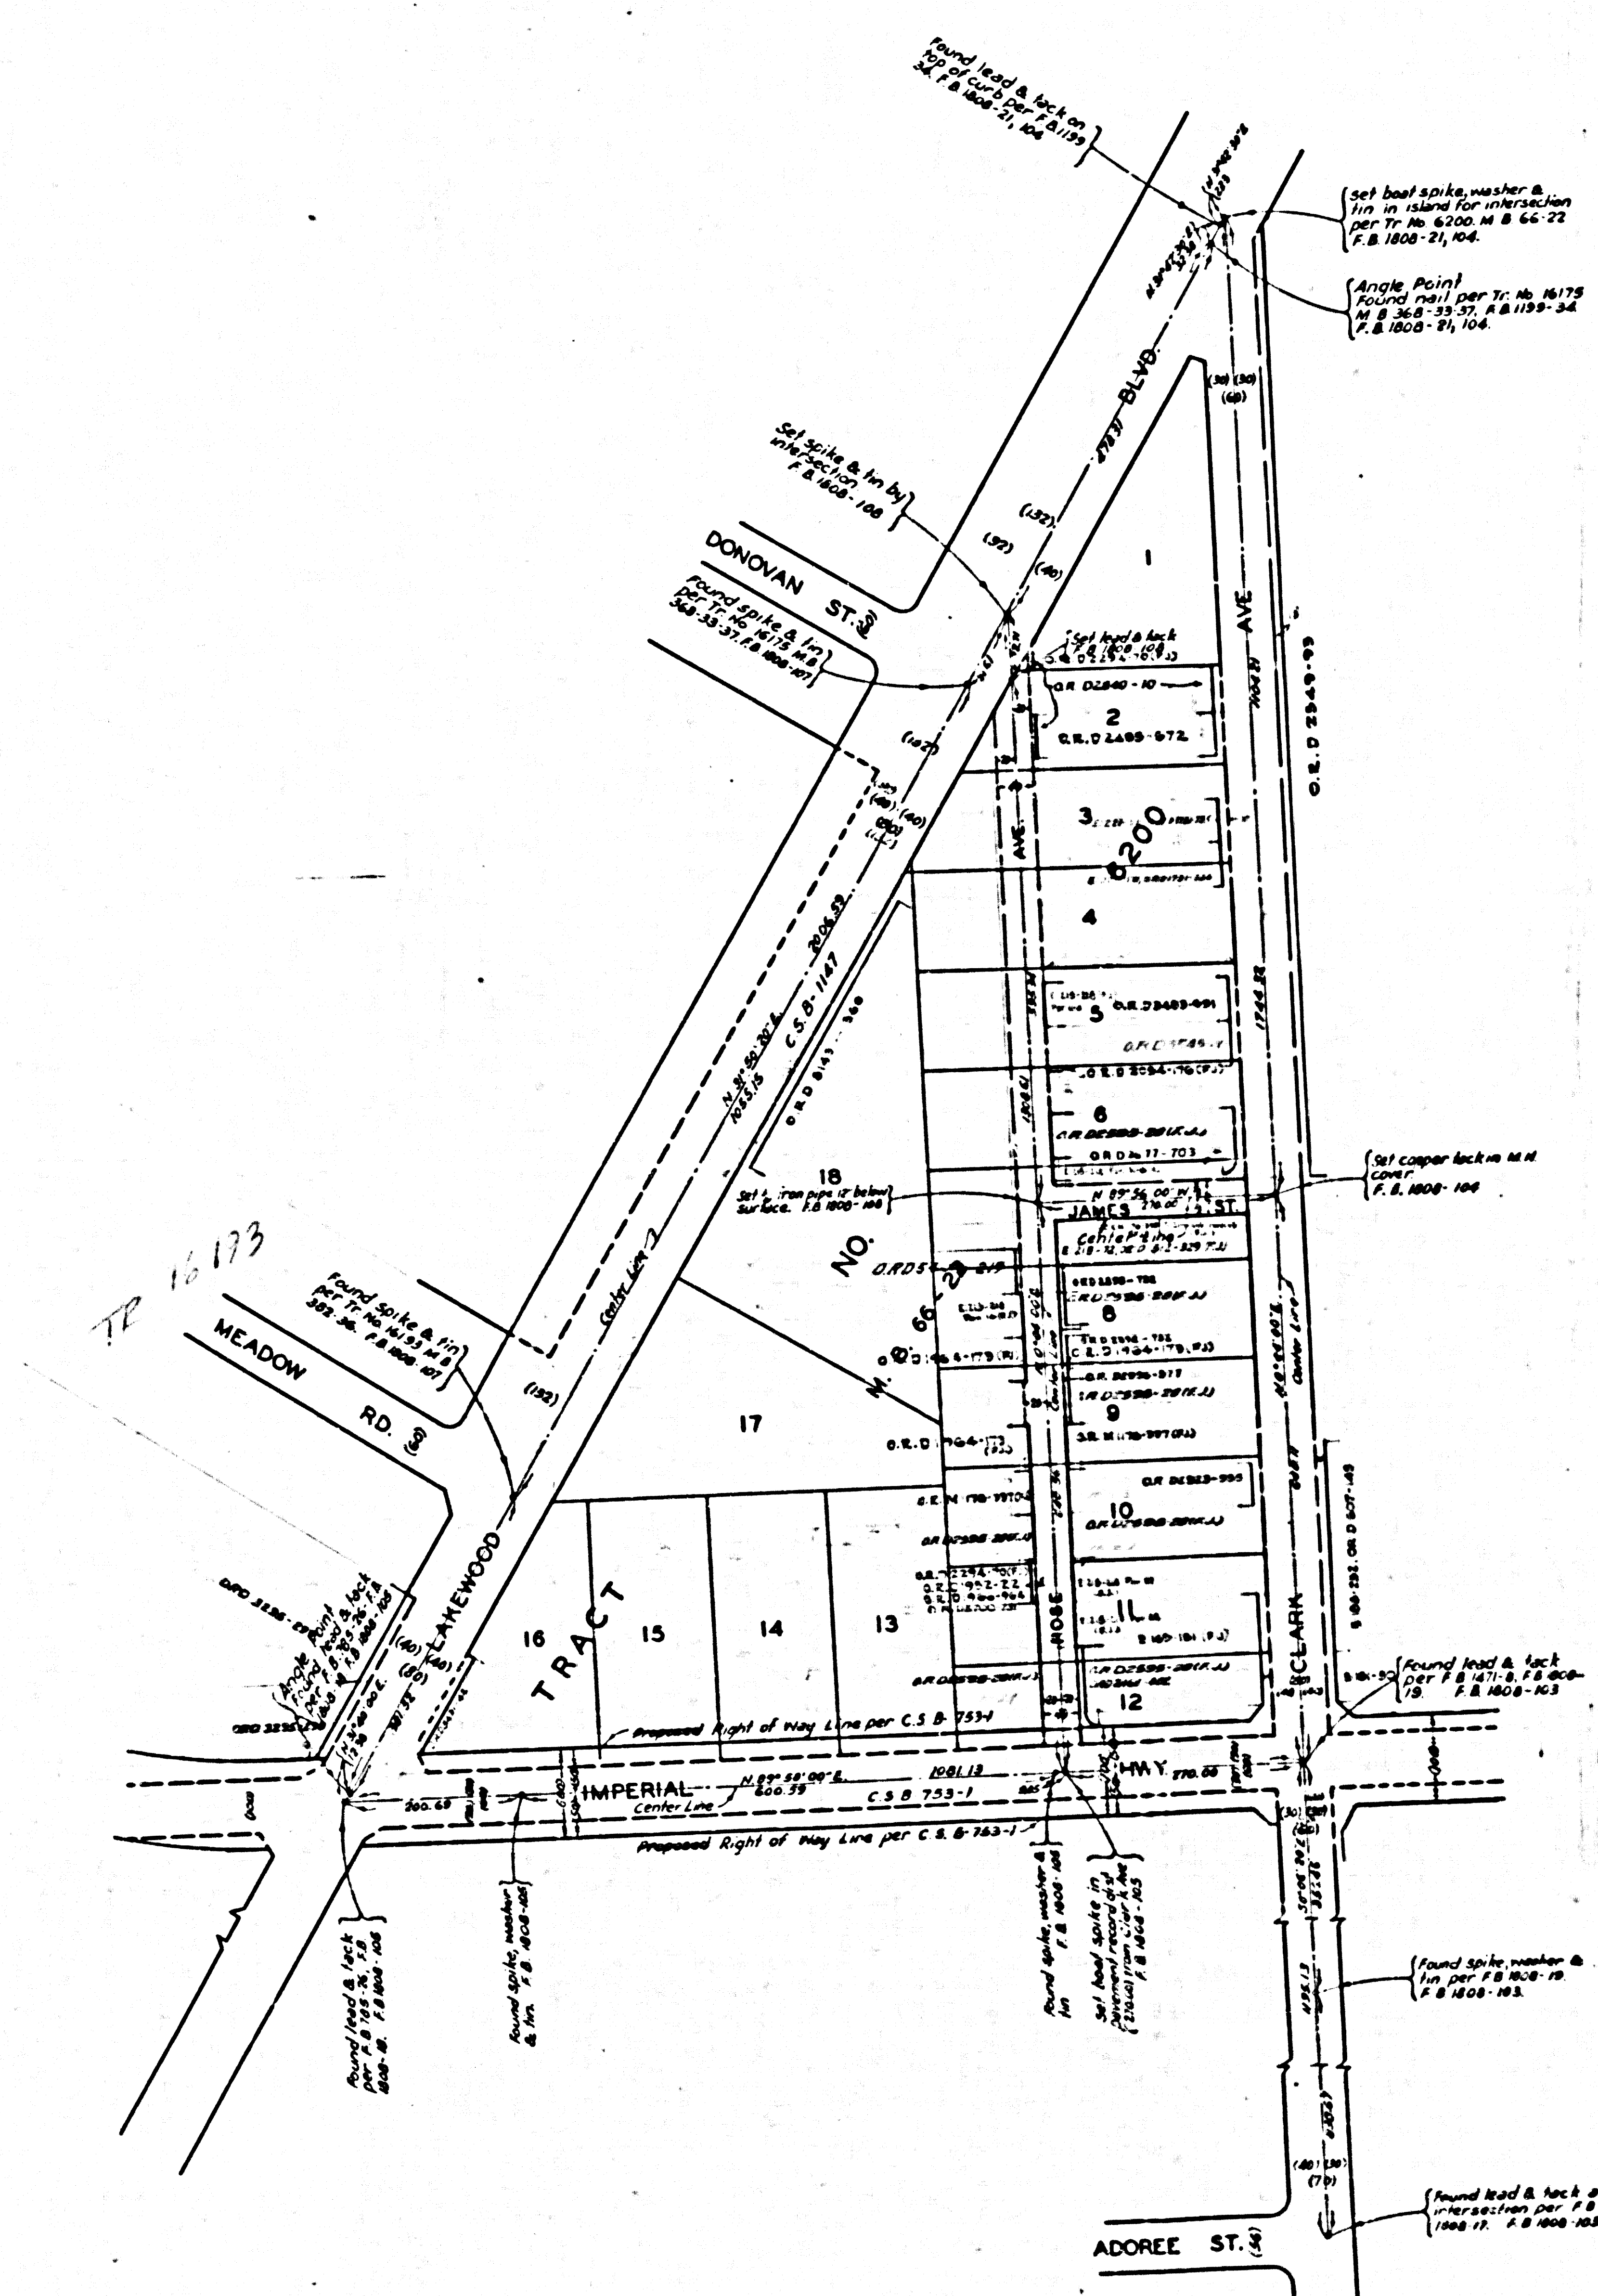

COUNTY OF LOS ANGELES
 MAP OF
ROSE AVE. ET. AL.
 FROM
 IMPERIAL HIGHWAY
 TO
 LAKEWOOD BOULEVARD

COUNTY SURVEYORS MAP NO. B-2520
 SCALE: 1 INCH = 100 FEET

JOB NUMBER 1848.30

WILLIAM J. FOX - COUNTY SURVEYOR
 SURVEYED FEB. 1954

SURVEYED ON REQUEST OF THE COUNTY
 ENGINEER UNDER SEC. 79, ORD. 4099 BY
 LETTER DATED JAN. 6, 1954.

BEARINGS ARE BASED ON THE BEARING OF
 THE CENTER LINE OF IMPERIAL HIGHWAY
 AS SHOWN ON C.S.B. 753-1.

F. B. 1808-103-108

FIELD WORK BY A.M. HELLSTROM

OFFICE WORK BY C.E. DROWN

CHECKED BY S.M. MILLER

2 AM '54

CSB-2520
 A10FA1

COMPLA 200VAVU2 YTHUUC NO B-2520

COMPLA 200VAVU2 YTHUUC