

COUNTY OF LOS ANGELES  
 MAP OF  
**LYONS AVENUE**  
 FROM  
 NEWHALL AVENUE  
 TO  
 WILEY CANYON ROAD  
 COUNTY SURVEYORS MAP NO. B-2523  
 SCALE: 1 INCH = 200 FT.

JOB NUMBER R-754  
 WILLIAM J. FOX - COUNTY SURVEYOR  
 SURVEYED JAN. 1953 - MAR. 1954  
 SURVEYED ON REQUEST OF THE ROAD  
 COMMISSIONER UNDER SEC. 78, ORD. 4098  
 BY FIELD ORDER NO. 5431-B  
 BEARINGS ARE BASED ON THE BEARING  
 OF LYONS AVE. AS SHOWN ON C.S.B.-1917  
 P. B. 973-108-223  
 FIELD WORK BY... F.C. HOWARD  
 OFFICE WORK BY... K.R.M. PHERSON  
 CHECKED BY... K.R.M. PHERSON

CSB-2523  
 A10FAZ


CSB-2523 ON 24M 2403VAVR02 2711000

COUNTY SURVEYORS MAP NO. B-2523



CSB-2523  
A20FA2

CSB-2523  
A20FA2

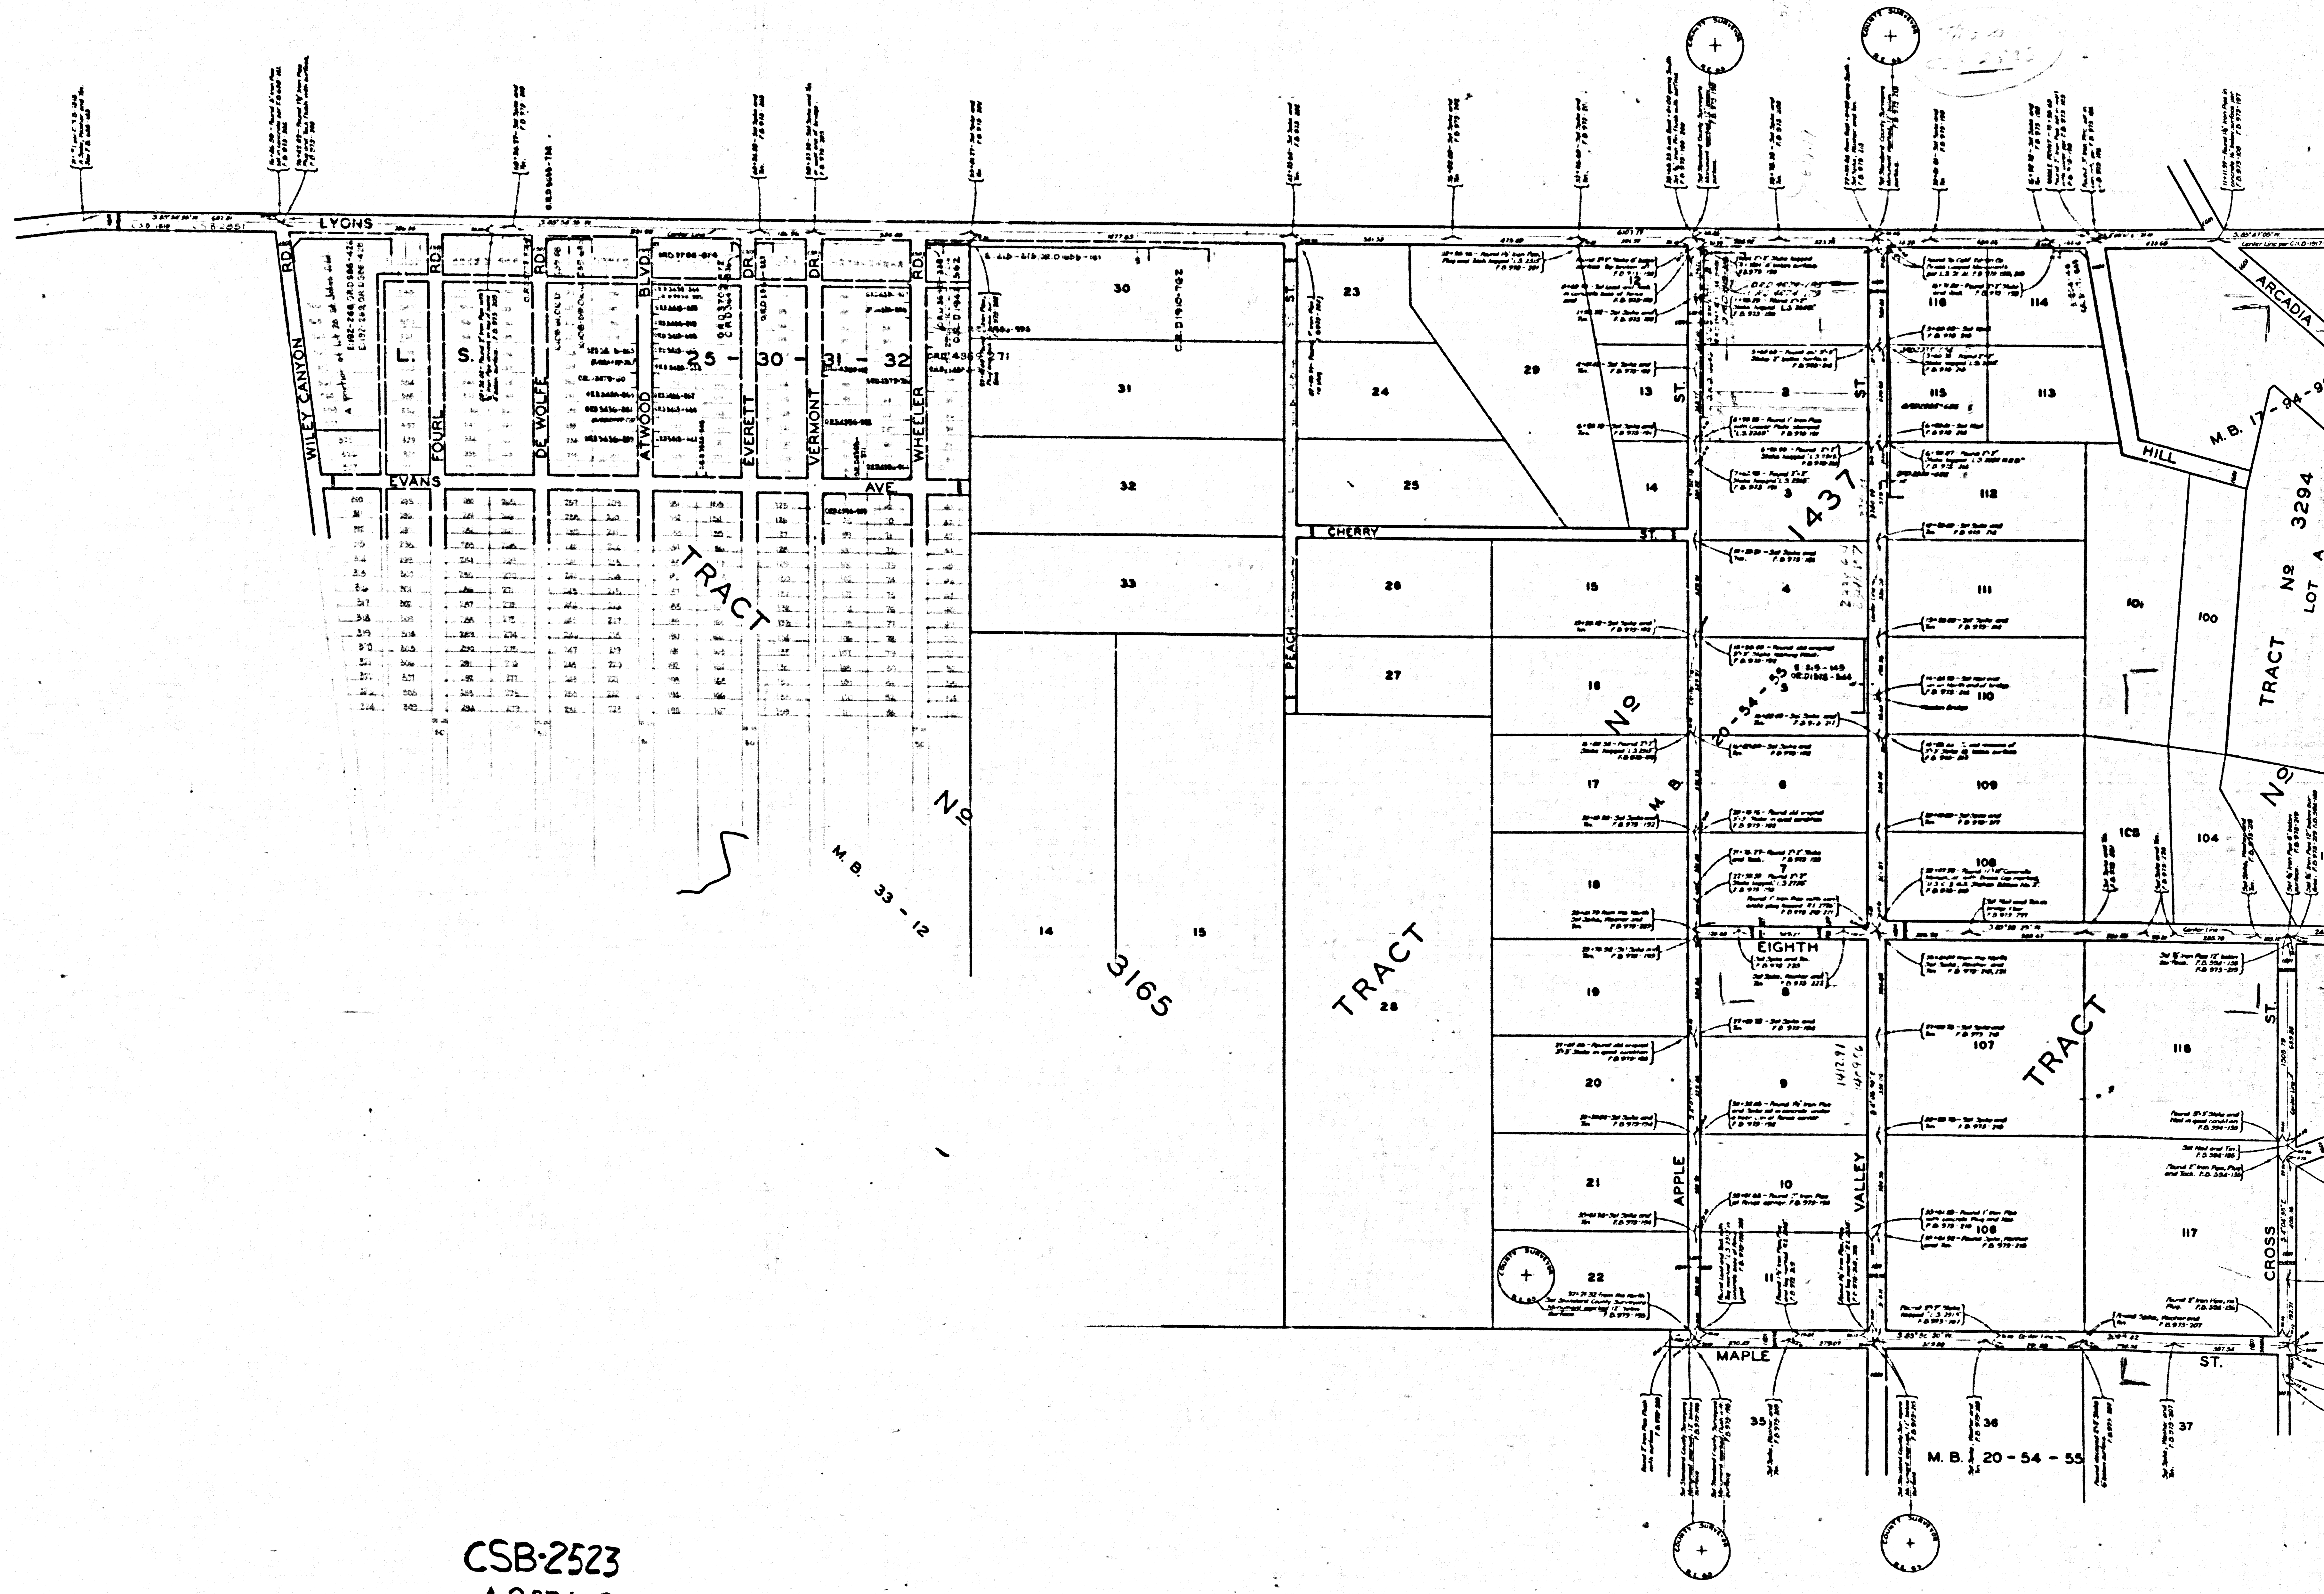

CSB-2523  
A20FA2