


COUNTY OF LOS ANGELES
 MAP OF
LARK ELLEN AVENUE
 FROM
GARVEY BOULEVARD
 TO
GLADSTONE STREET
 COUNTY SURVEYORS MAP NO. B-2528
 SHEET NO. 1 OF 2 SHEETS
 SCALE - 1 INCH = 100 FT.

JOB NUMBER 0074 21
 JOHN A. LAMBIE - COUNTY ENGINEER
 SURVEYED DEC. 1954 - MARCH 1955
 SURVEYED UNDER INSTRUCTIONS OF THE
 BOARD OF SUPERVISORS PER ORDER DATED
 DECEMBER 1, 1951
 BEARINGS ARE BASED ON THE BEARING OF
 GLADSTONE AVENUE AS SHOWN ON C.S.B-2340-4
 F.B. 1842-5-100
 FIELD WORK BY..... J. M. DOUGHERTY
 OFFICE WORK BY..... G. D. BAILEY
 CHECKED BY..... S. M. PINLEY
 S. M. MILLER
 Rev. 1956 Aug. 1957

INDEX 47

CSB-25281
 A1 OF A2

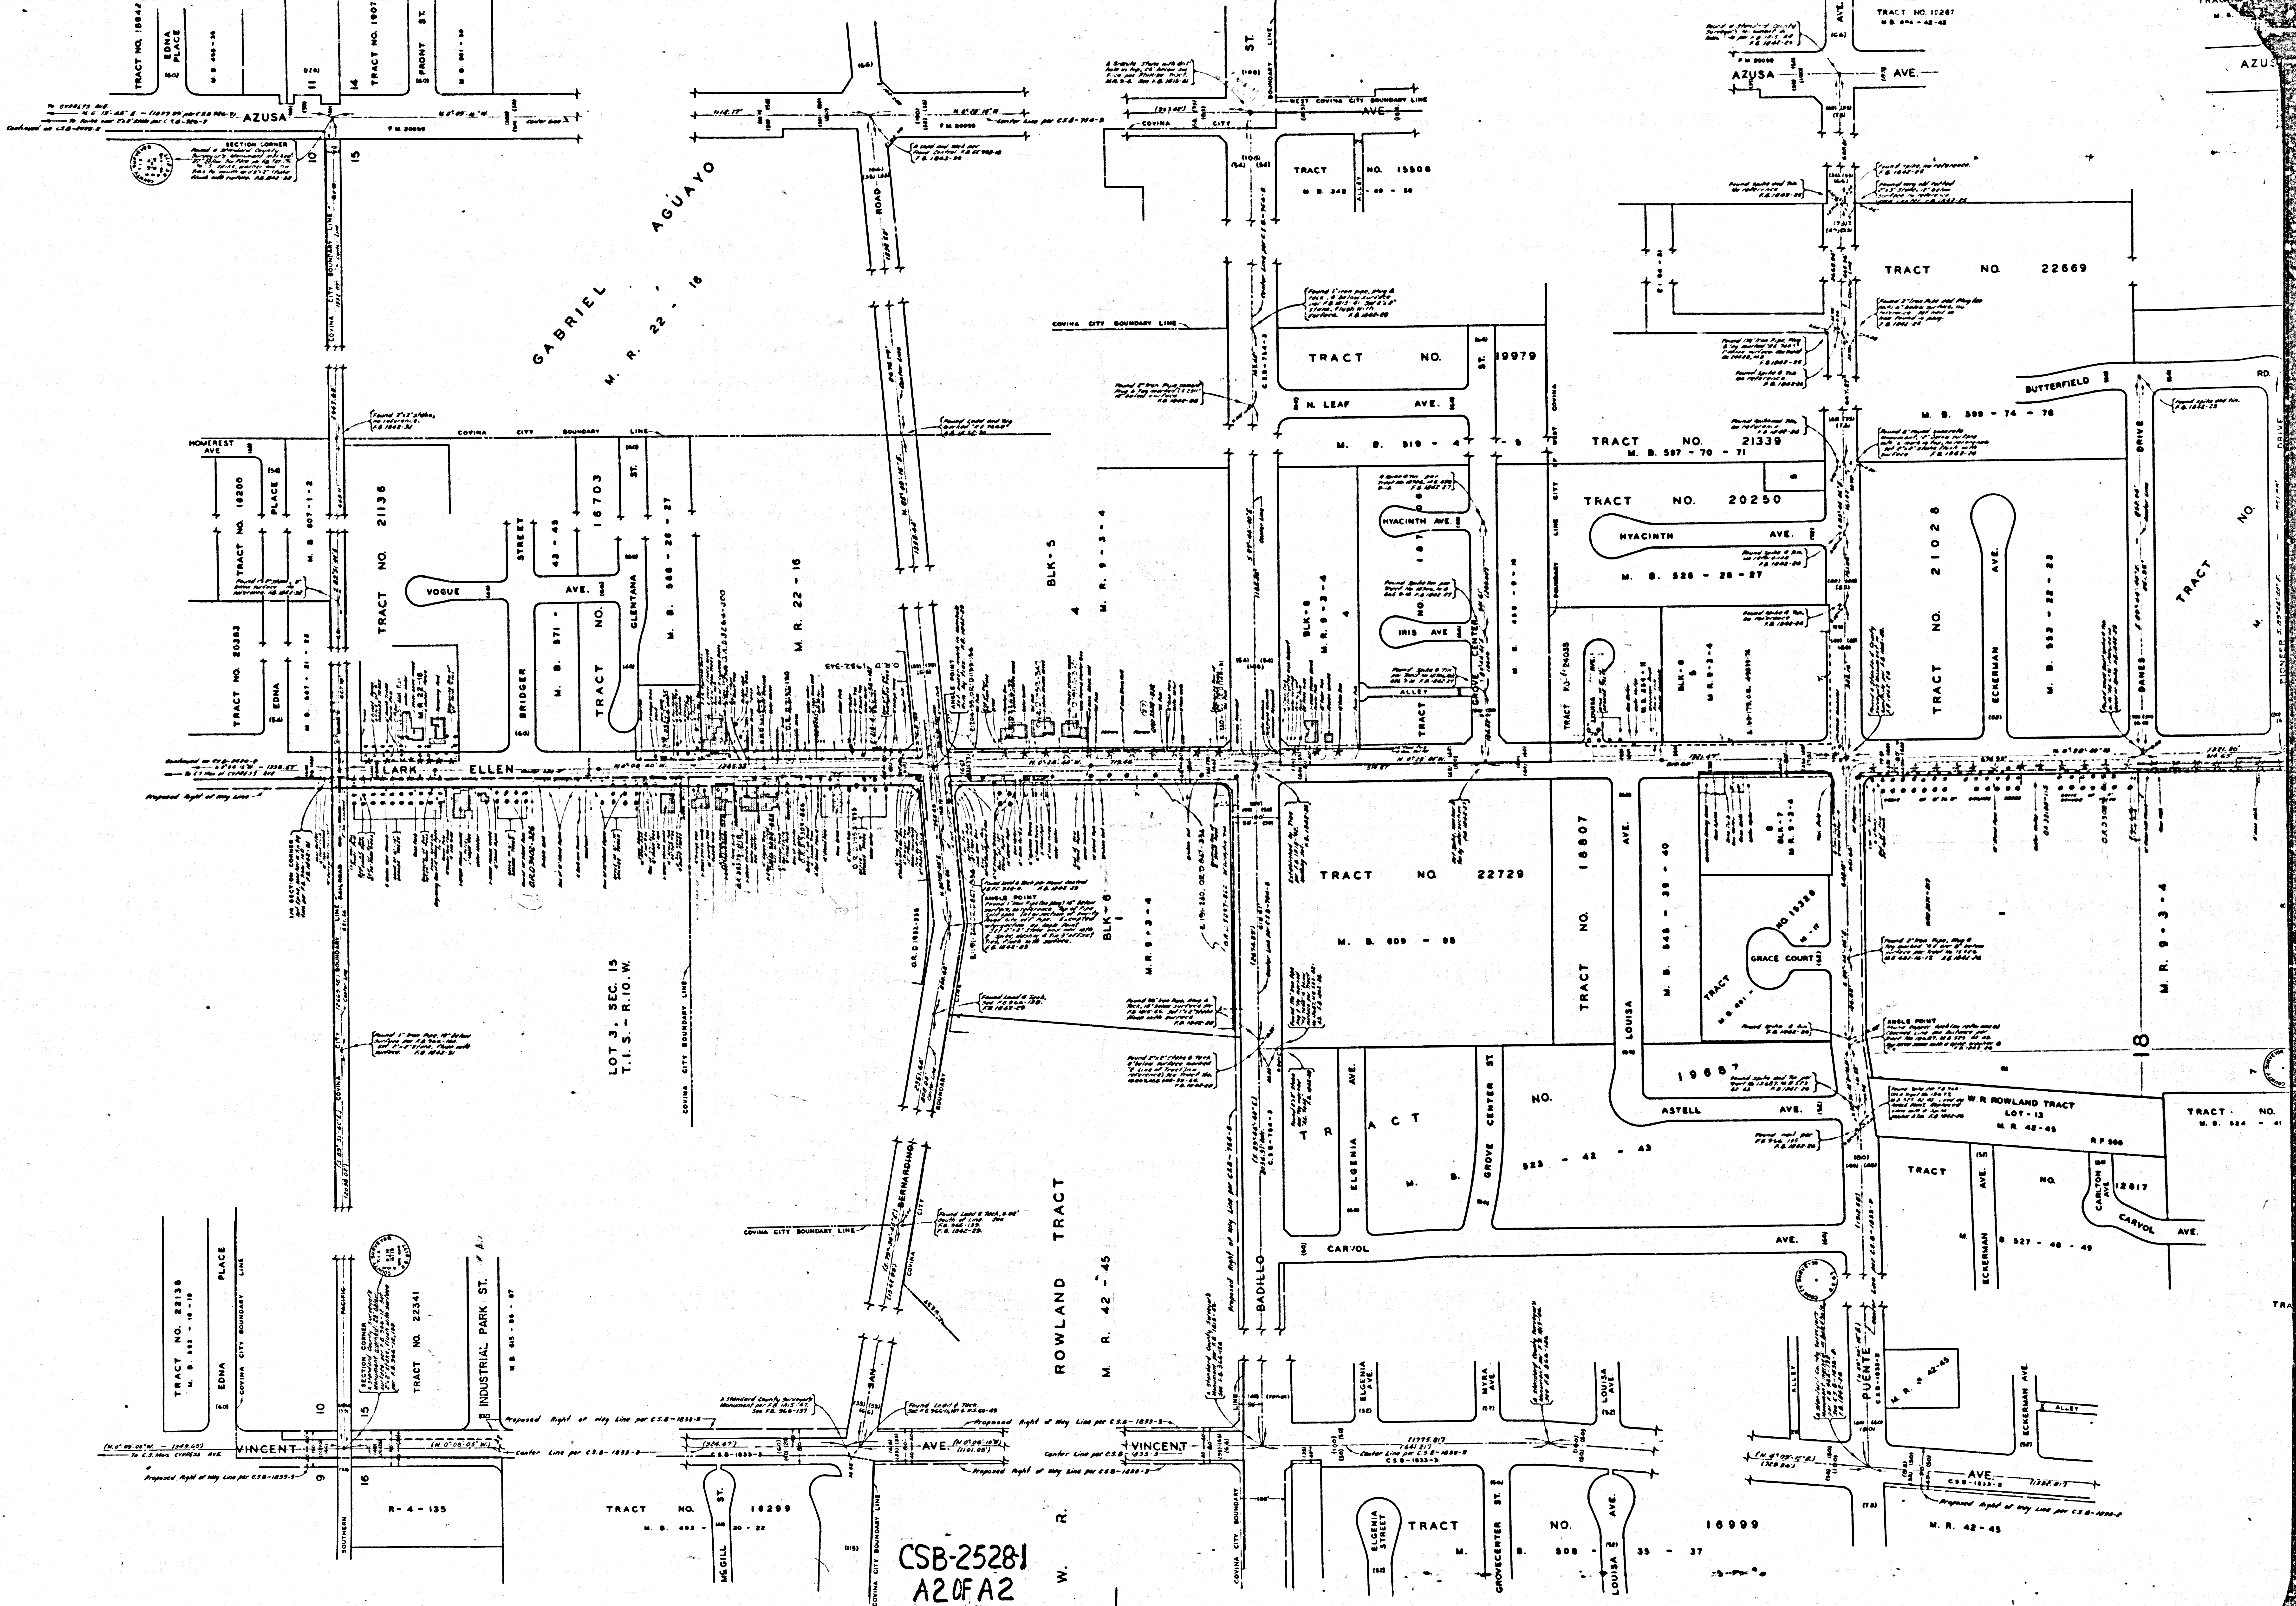

GABRIEL AGÜAYO
M. R. 22-16

ROWLAND TRACT
M. R. 42-45

CSB-25281
A2 OF A2

TRACT NO. 18200
M. B. 607-1-2

TRACT NO. 21136

TRACT NO. 16703
M. B. 571-45

TRACT NO. 15506
M. B. 545-40-50

TRACT NO. 19979
M. B. 519-4-5

TRACT NO. 21339
M. B. 587-70-71

TRACT NO. 20250
M. B. 526-26-27

TRACT NO. 22669
M. B. 589-74-76

TRACT NO. 21026
M. B. 553-22-23

TRACT NO. 22729
M. B. 609-95

TRACT NO. 18807
M. B. 846-39-40

TRACT NO. 22138
M. B. 517-16-18

TRACT NO. 22341

TRACT NO. 16299
M. B. 493-20-22

TRACT NO. 16999
M. B. 808-35-37

TRACT NO. 12817
M. B. 527-48-49

TRACT NO. 12818
M. B. 524-41

TRACT NO. 18847
EDNA PLACE
M. B. 458-34

TRACT NO. 19107
E FRONT ST
M. B. 581-38

TRACT NO. 10287
M. B. 494-48-49

TRACT NO. 20383
EDNA PLACE
M. B. 607-1-2

TRACT NO. 22138
EDNA PLACE
M. B. 517-16-18

TRACT NO. 22341

TRACT NO. 16299
M. B. 493-20-22

TRACT NO. 16999
M. B. 808-35-37

TRACT NO. 12817
M. B. 527-48-49

TRACT NO. 12818
M. B. 524-41