


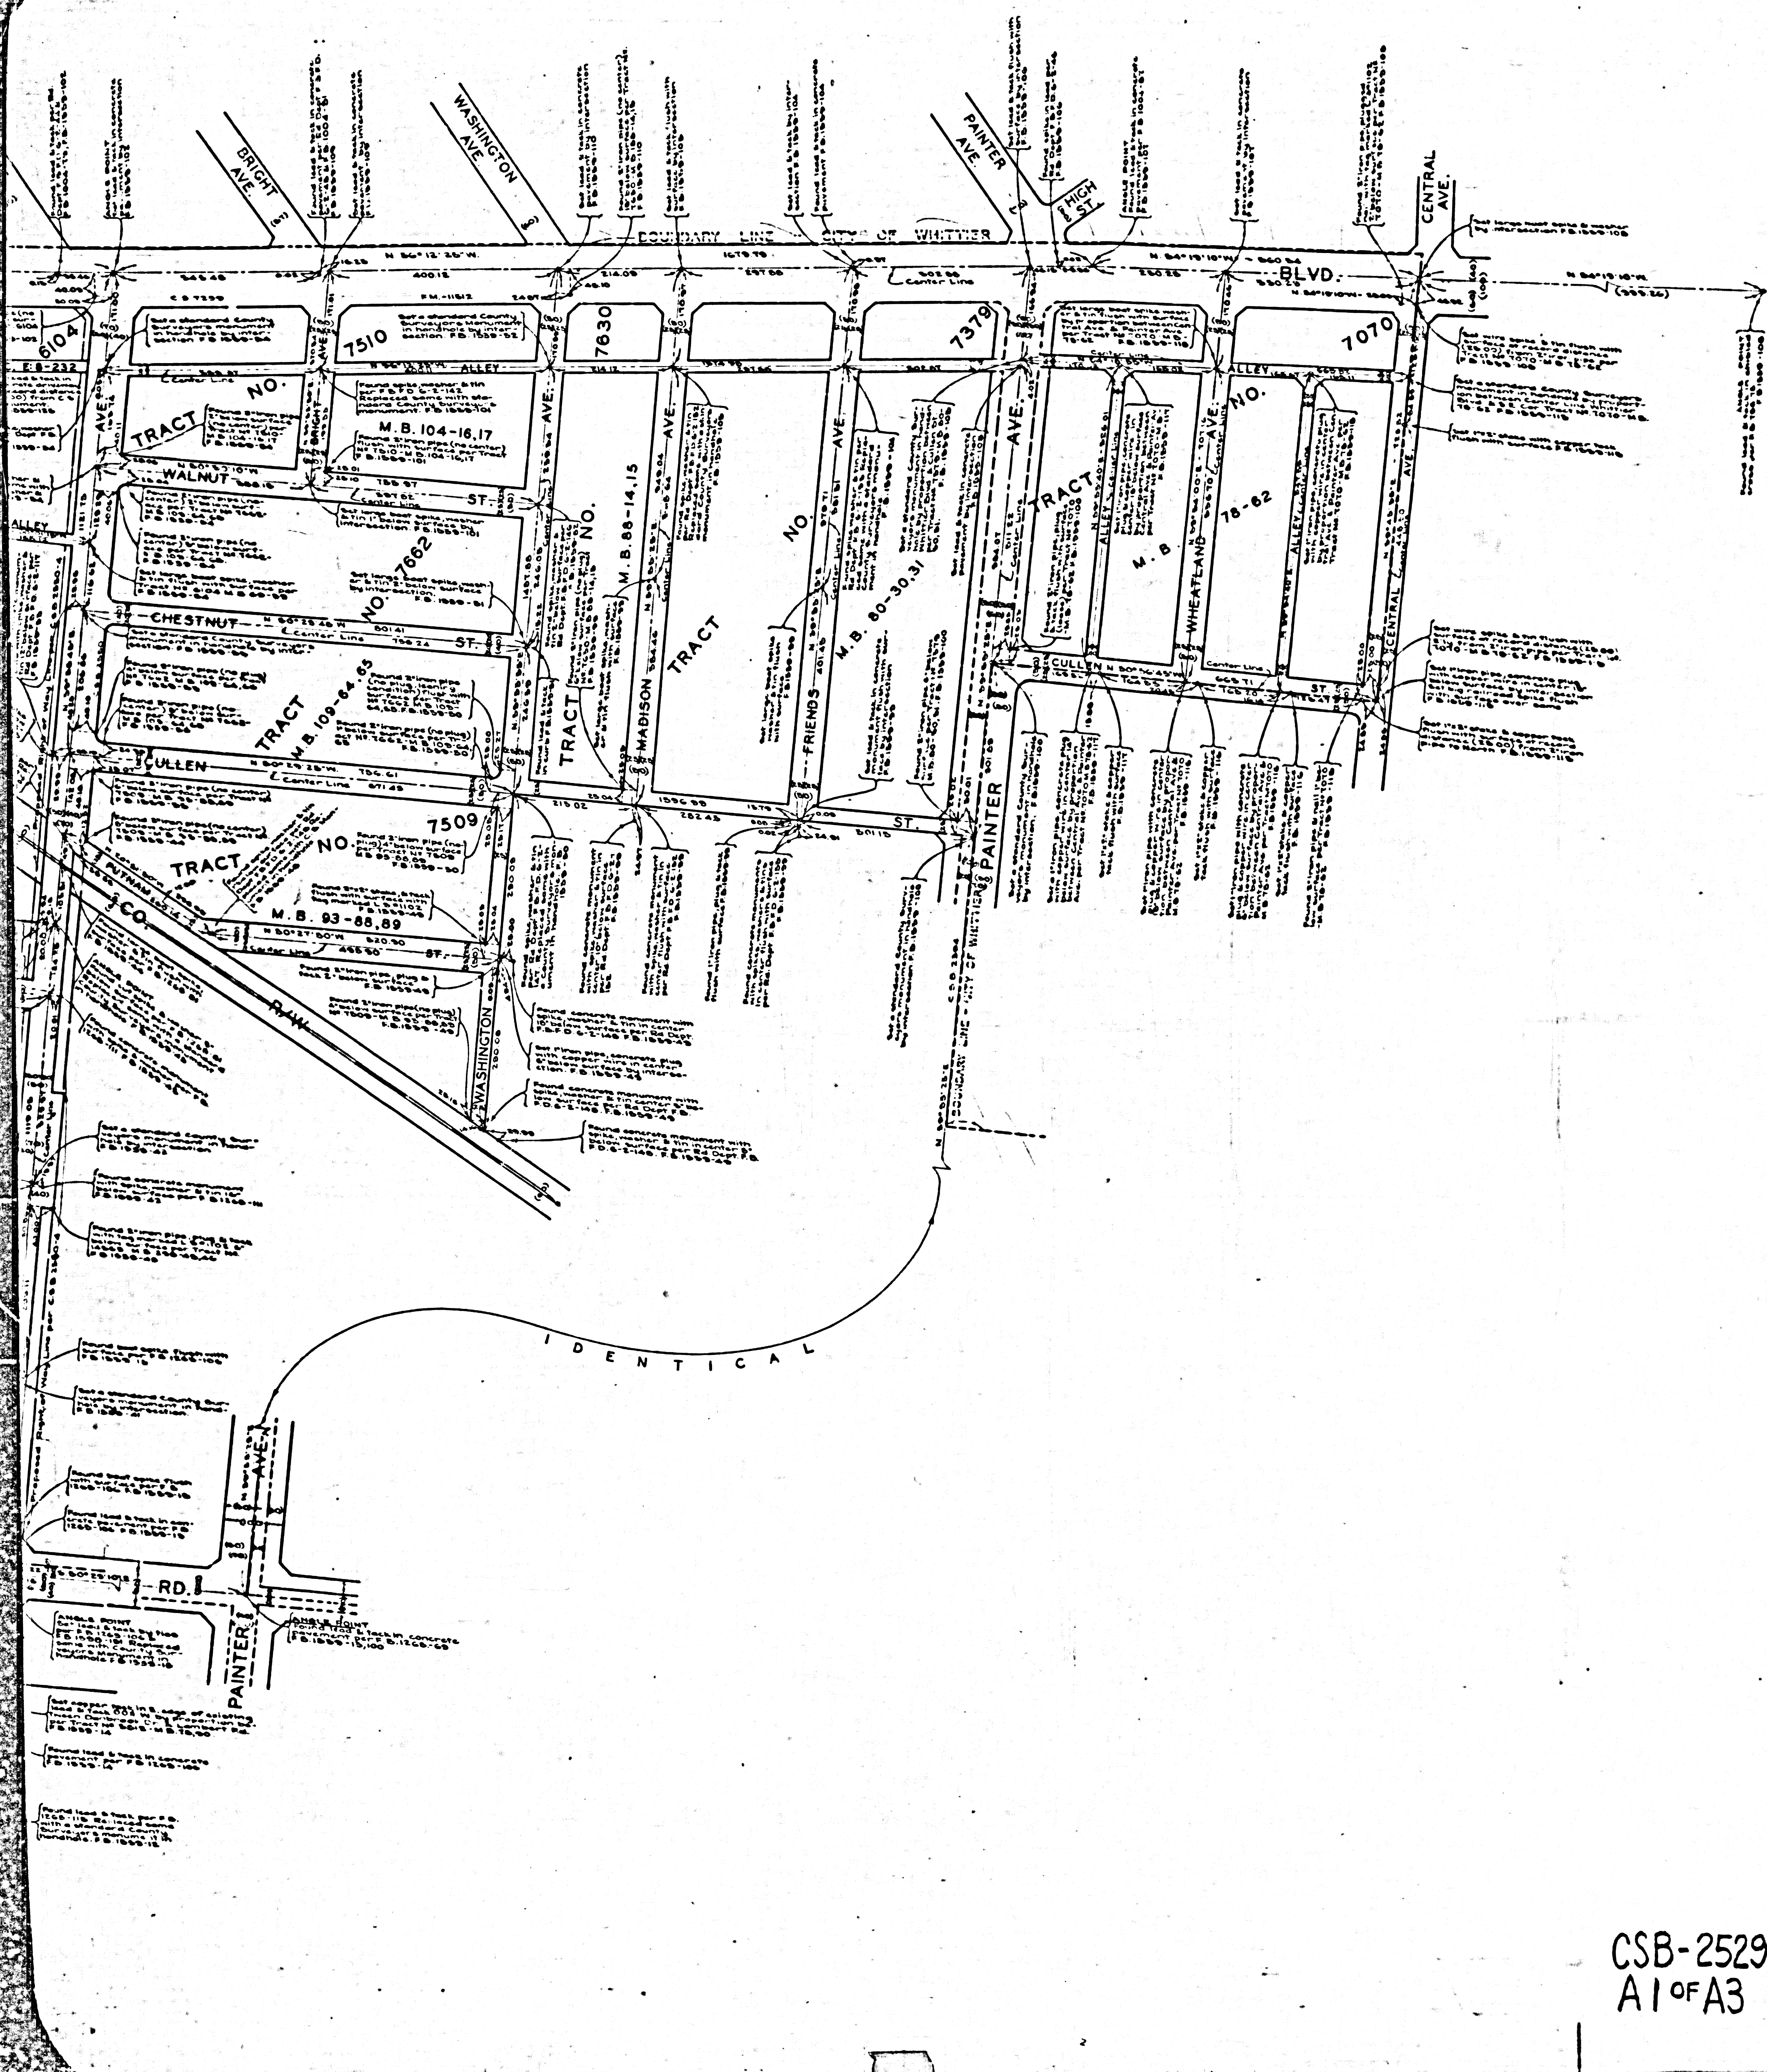

COUNTY OF LOS ANGELES
 MAP OF
 STREETS IN THE SHREVE ROAD
 SANITARY SEWER DISTRICT

COUNTY SURVEYOR'S MAP N#B-2529
 SCALE: 1 INCH=100 FT.

JOB NUMBER - 6303.00

JOHN A. LAMBIE - COUNTY ENGINEER
 SURVEYED APRIL - SEPT. 1949
 MARCH - APRIL 1951

SURVEYED ON REQUEST OF THE COUNTY
 ENGINEER UNDER SEC. 79, ORD. 4099,
 BY LETTER DATED JUNE 3, 1942

BEARINGS ARE BASED ON THE CALIFORNIA
 COORDINATE SYSTEM, ZONE 7, PER ACT 839,
 GENERAL LAWS, SEC. C. 3, 9423

F. B. 1939 - 5-128
 F. B. 1950 - 133-151


FIELD WORK BY..... W. C. MACK
 N. F. GRANQUIST
 OFFICE WORK BY..... C. W. COX
 G. O. HARRIS
 CHECKED BY..... R. R. Mc PHERSON

I. M. 34

NOTE:-
 THIS SURVEY MADE TO ESTABLISH CENTER
 LINES ON THE STREETS IN THIS AREA
 PRELIMINARY TO CONSTRUCTION OF SEWERS
 IN THE SHREVE ROAD SANITARY SEWER
 DISTRICT COUNTY IMPROVEMENT NO. 1286

NOTE:-
 ALL STANDARD COUNTY SURVEYORS MONUMENTS
 ARE 2" IRON PIPE SET IN CONCRETE WITH BRASS
 CAP MARKED, UNLESS SHOWN OTHERWISE
 Revised August 1968 J.A.C.

CSB-2529
 A1 of A3

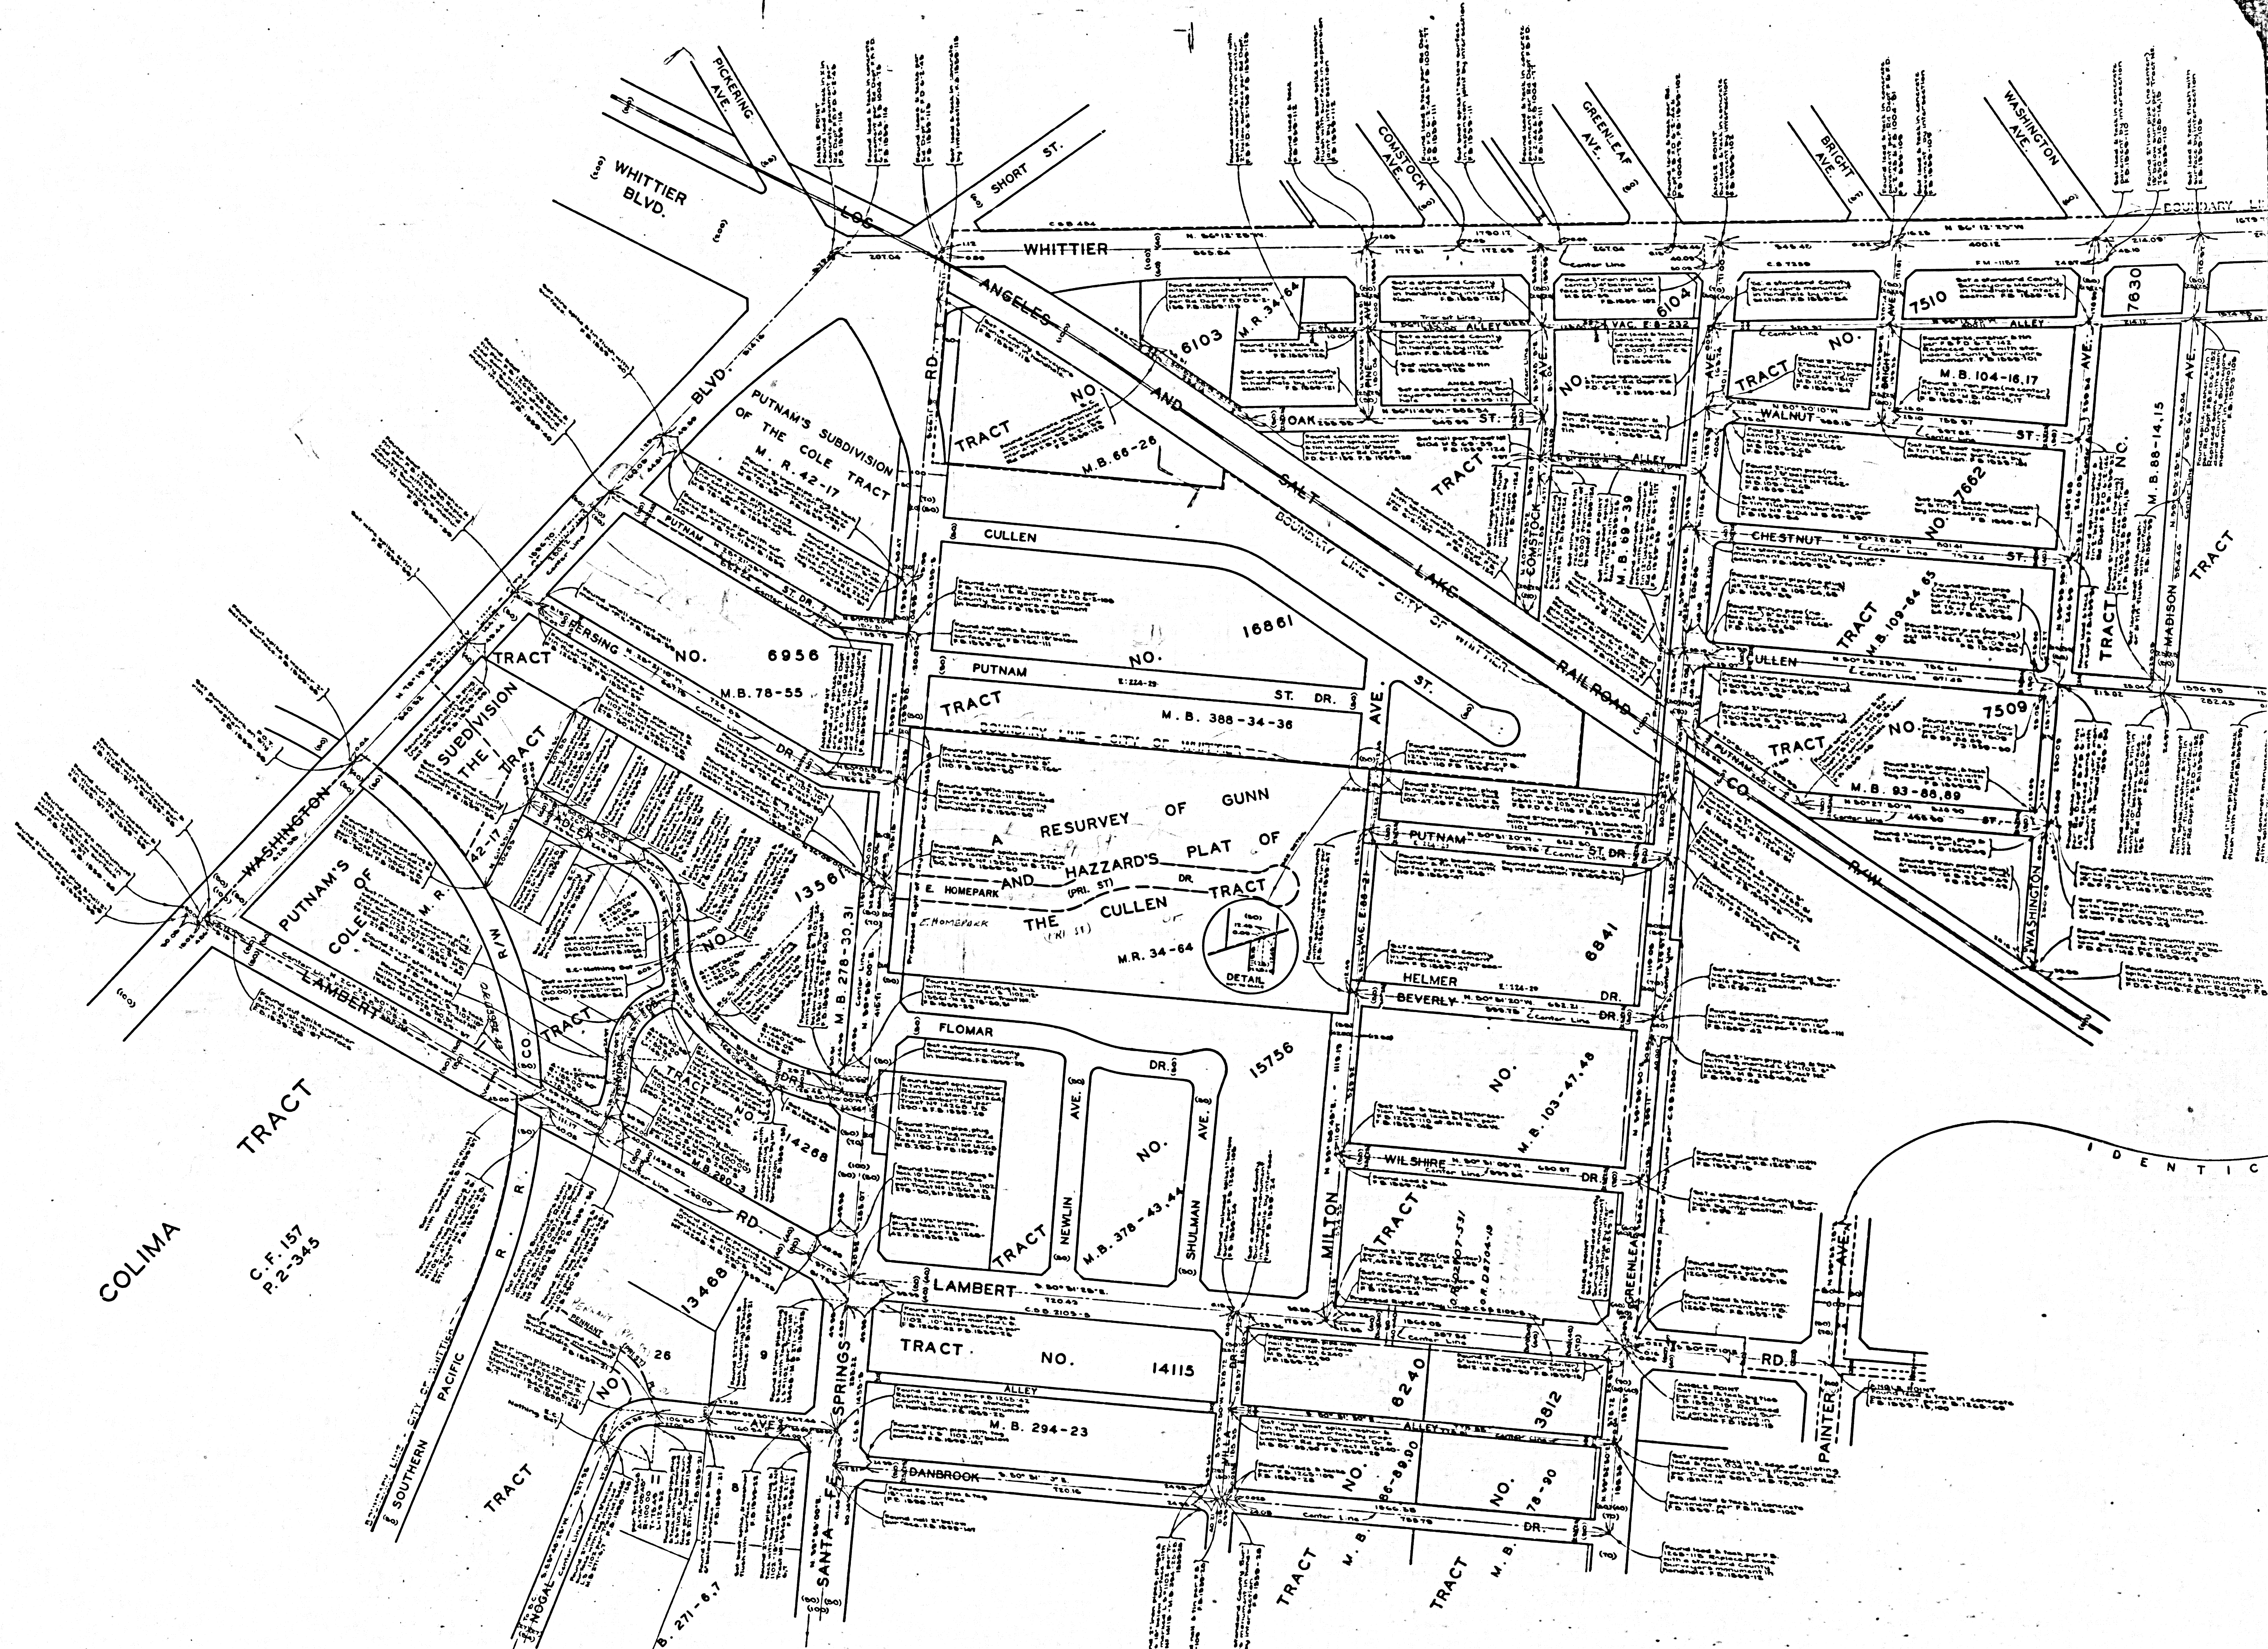

COLIMA

C.F. 157
P.2-345

CONTINUED TO UPPER LEFT CSB-2529
A2 OF A3

