


COUNTY OF LOS ANGELES
 MAP OF
GUIRADO PARK
 BEING A PORTION OF LOT 33,
 RANCHO PASO DE BARTOLO.
 D. M. 999 - 81 - 93

COUNTY SURVEYORS MAP NO B-2537
 SCALE: 1 INCH = 100 FT.


JOB NUMBER 0054.88
 WILLIAM J. FOX - COUNTY SURVEYOR
 SURVEYED AUGUST, 1954
 SURVEYED ON REQUEST OF THE SUPERINTEN-
 DENT OF PARKS AND RECREATION UNDER SEC.
 78, ORD. 4099, BY LETTER DATED MAY 14, 1954.
 BEARINGS ARE BASED ON THE CALIFORNIA
 COORDINATE SYSTEM, ZONE 1, PER ACT 8351
 GENERAL LAWS. SEE C.S. 8423
 F. B. 1856-5-22
 FIELD WORK BY... A. H. HELLSTROM
 OFFICE WORK BY... J. SHIMODA
 CHECKED BY... K. R. M'PHERSON
 I.M. 37

Not published by Board Order - Min. Ord. 4-18-107 See E 118-298
 Rev. 1958 Sept 1953 ... C.L.C. 25th/4/58


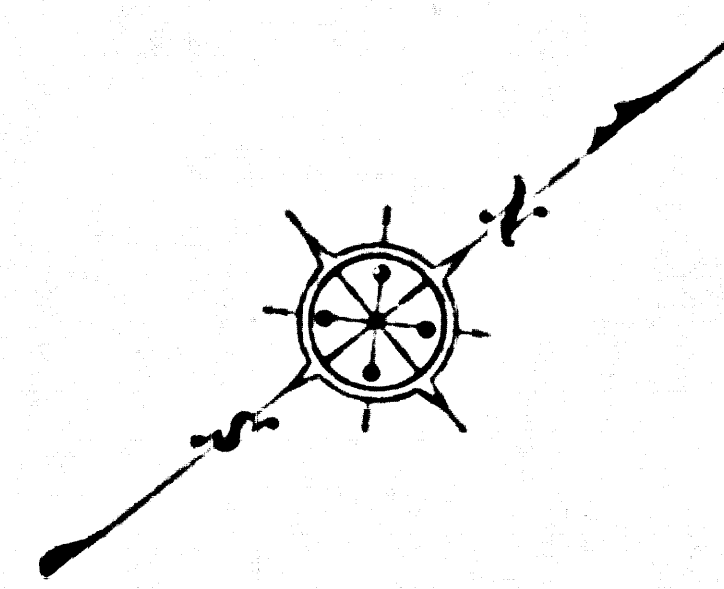


MARGINAL MAP
 SHOWING
TOPOGRAPHY
 SCALE: 1 INCH = 20 FT
 FIELD WORK BY... WE BRADEN
 OFFICE WORK BY... J.L. WILLIAMS
 CHECKED BY... J.J. EDWARDS
 PLANE TABLE SHEETS F-441-
 F-442-F-443
 F.B. 808
 DATUM - MEAN SEA LEVEL
 ELEVATIONS SHOWN HEREON ARE BASED ON THE L.A.
 COUNTY PRECISE LEVEL NET 8247-2

CSB-2537
 A1 OF A3

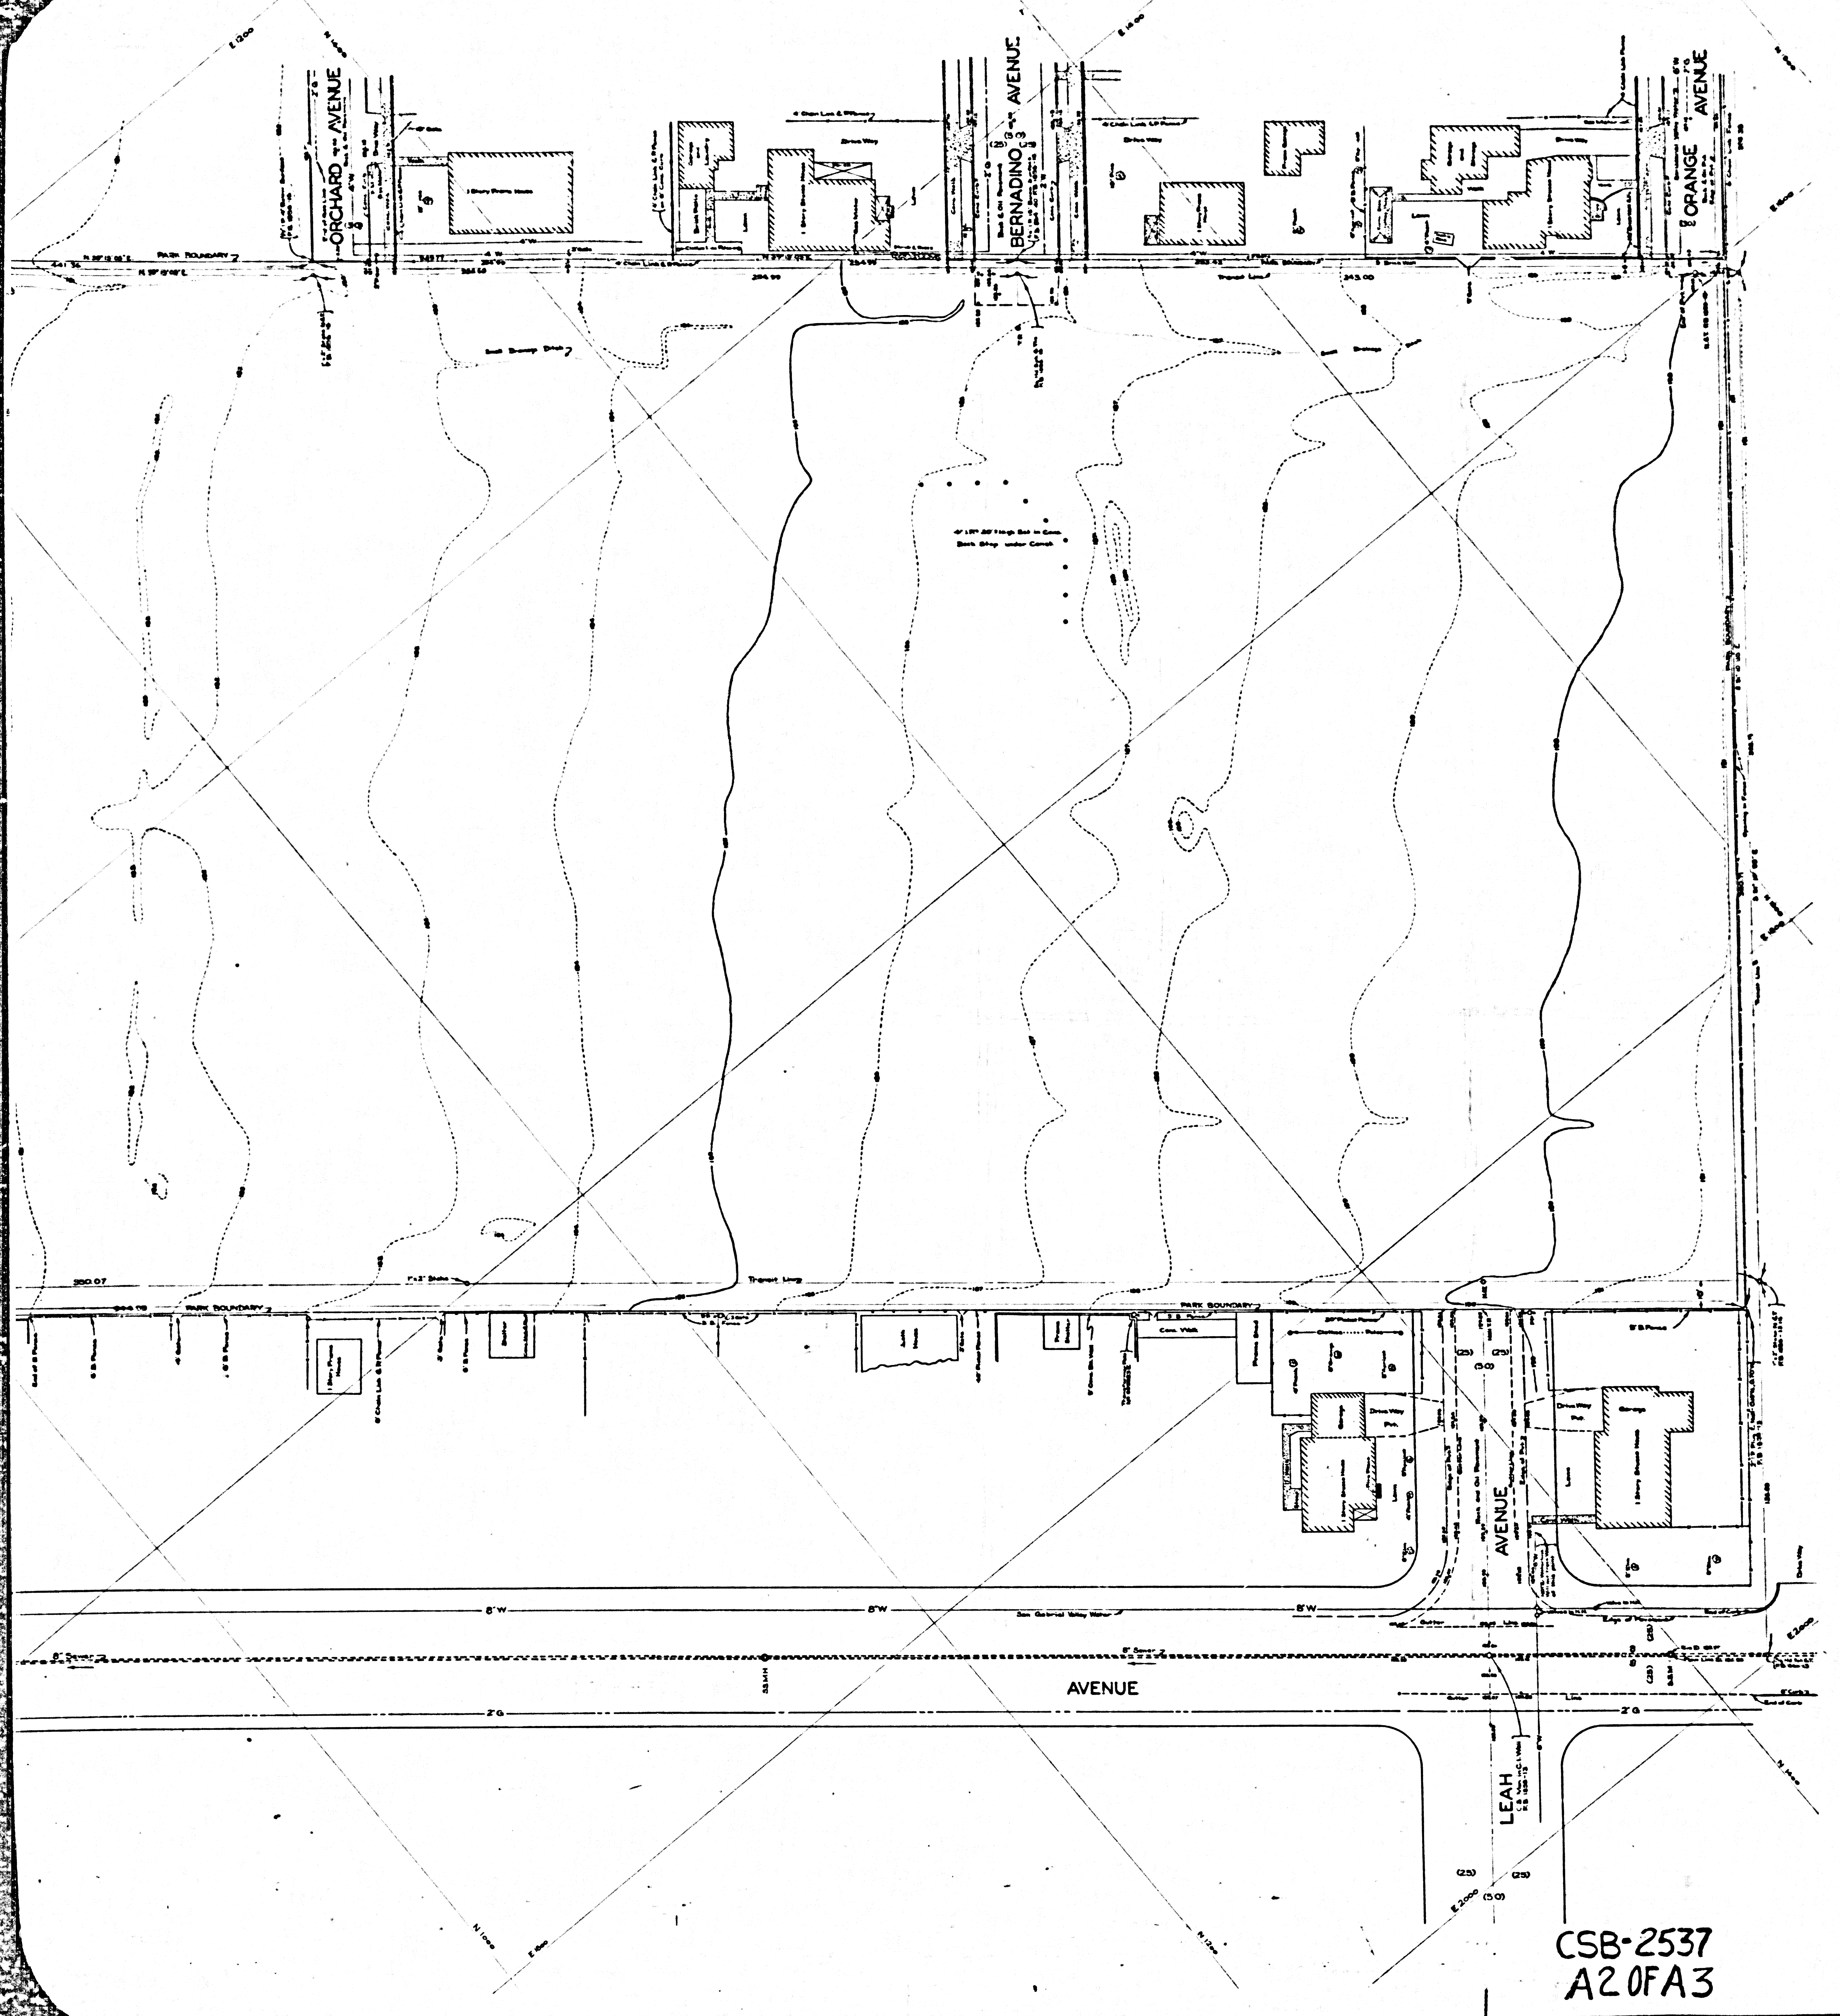


M.B. 22-86
 (Known as Nobles Ave.)
 (Known as Nobles Ave.)

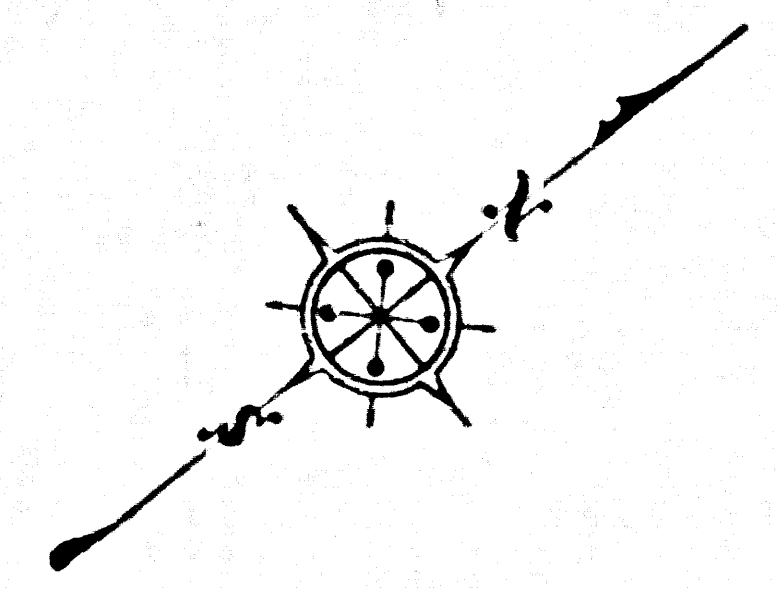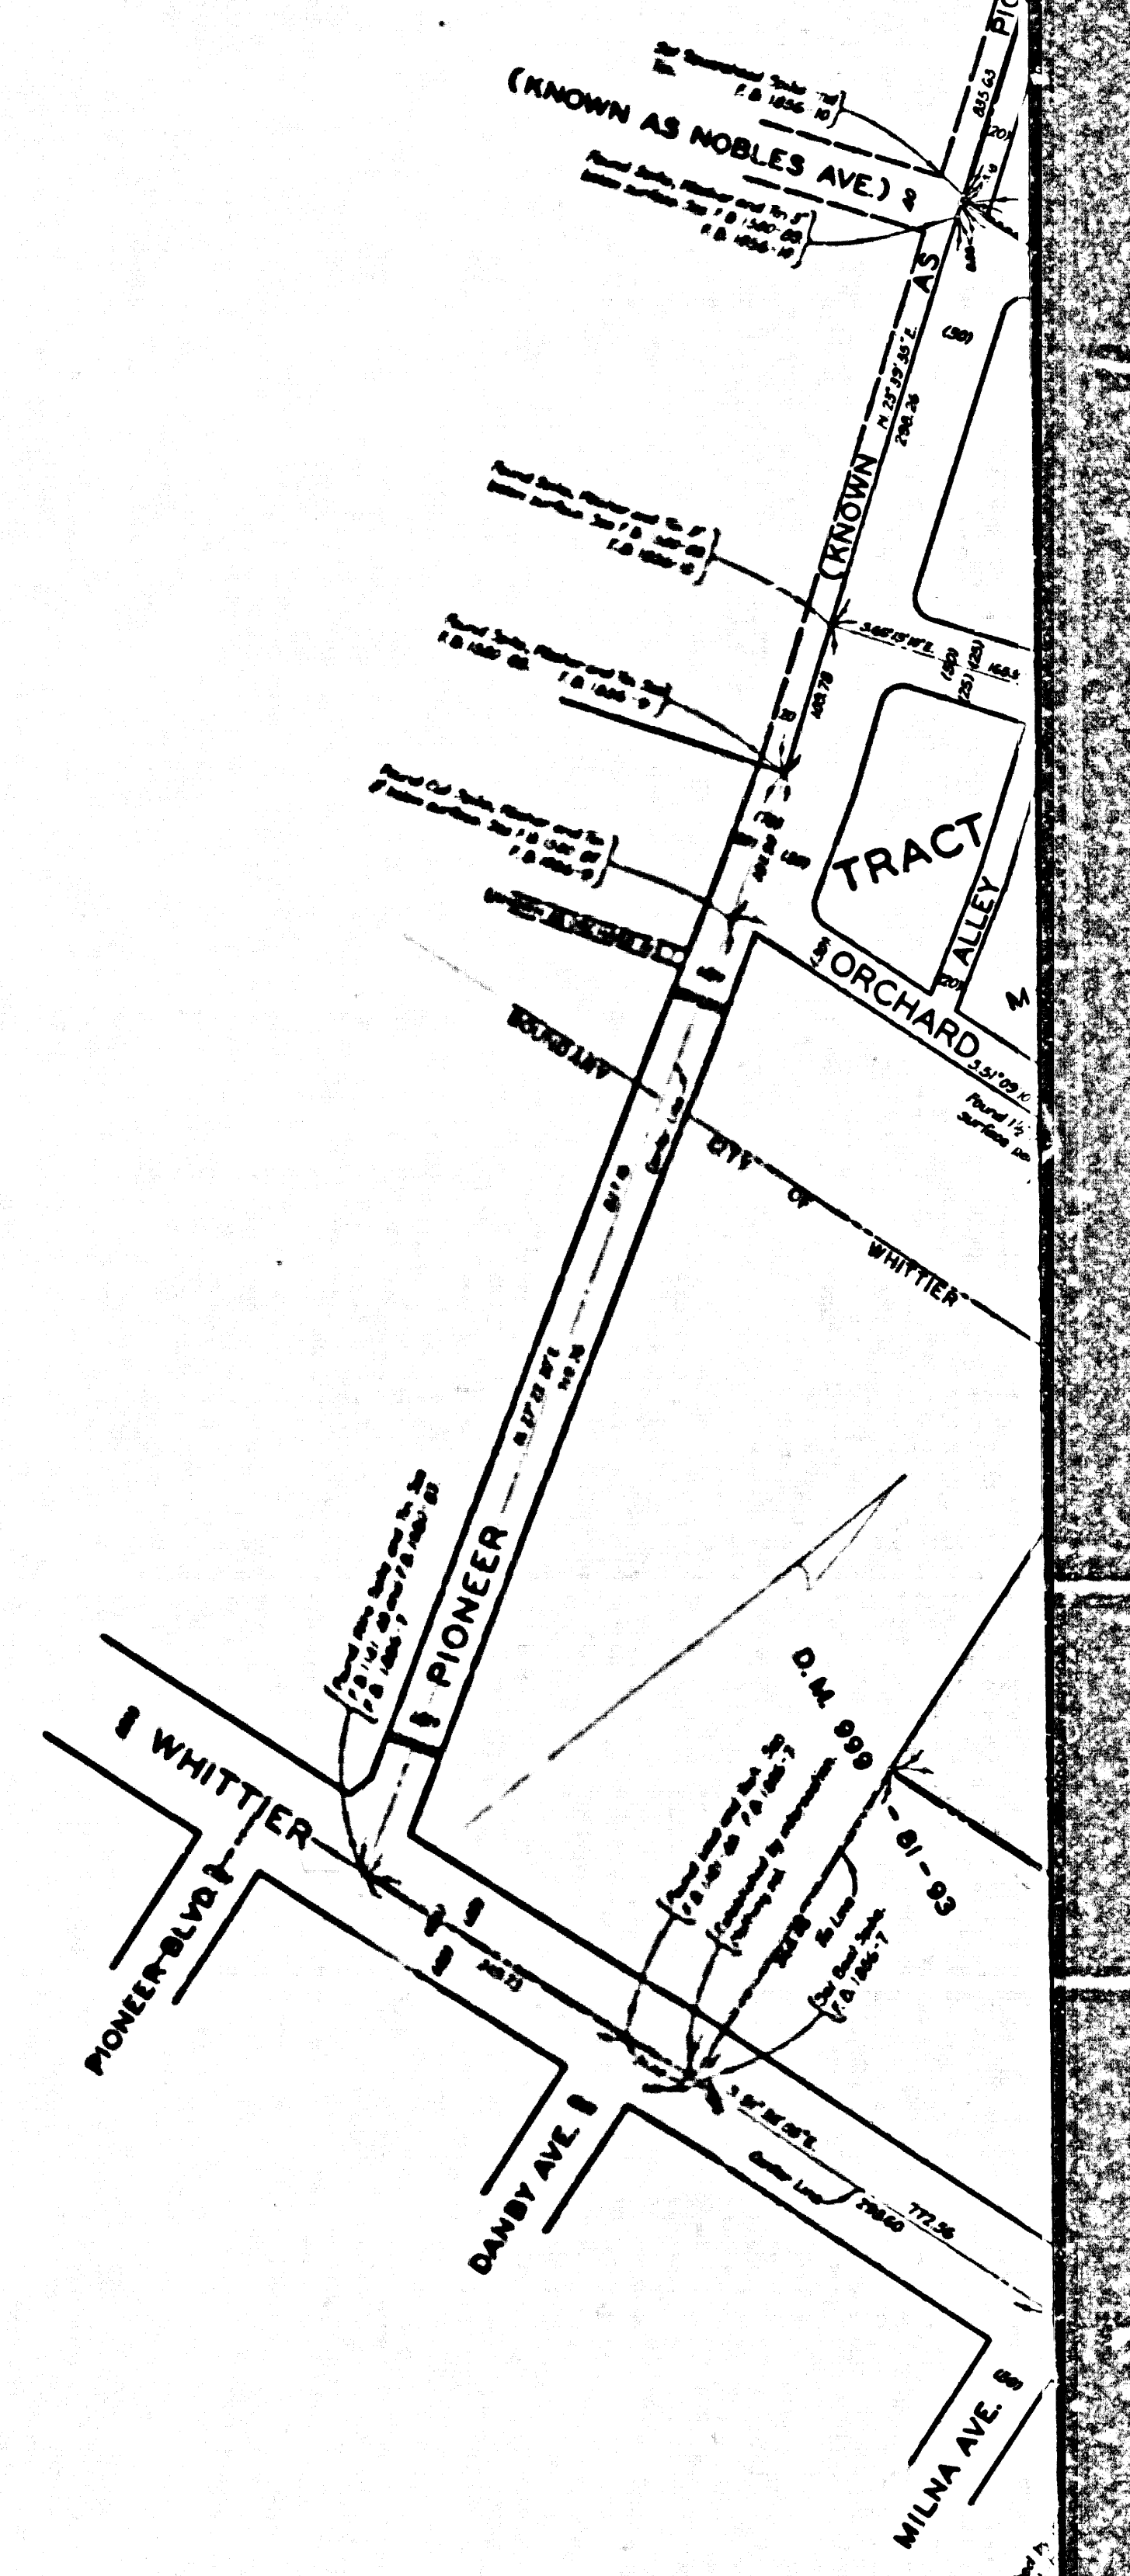

MARGINAL MAP
 SHOWING
TOPOGRAPHY
 SCALE: 1 INCH = 20 FT
 FIELD WORK BY... WE BRADEN
 OFFICE WORK BY... J.L. WILLIAMS
 CHECKED BY... J.J. EDWARDS
 PLANE TABLE SHEETS F-441
 F-442-F-443
 F.B. 808
 DATUM - MEAN SEA LEVEL
 ELEVATIONS SHOWN HEREON ARE BASED ON THE L.A.
 COUNTY TRIGON LEVEL NET 58-71-7

CSB-2537
 A2 OF A3

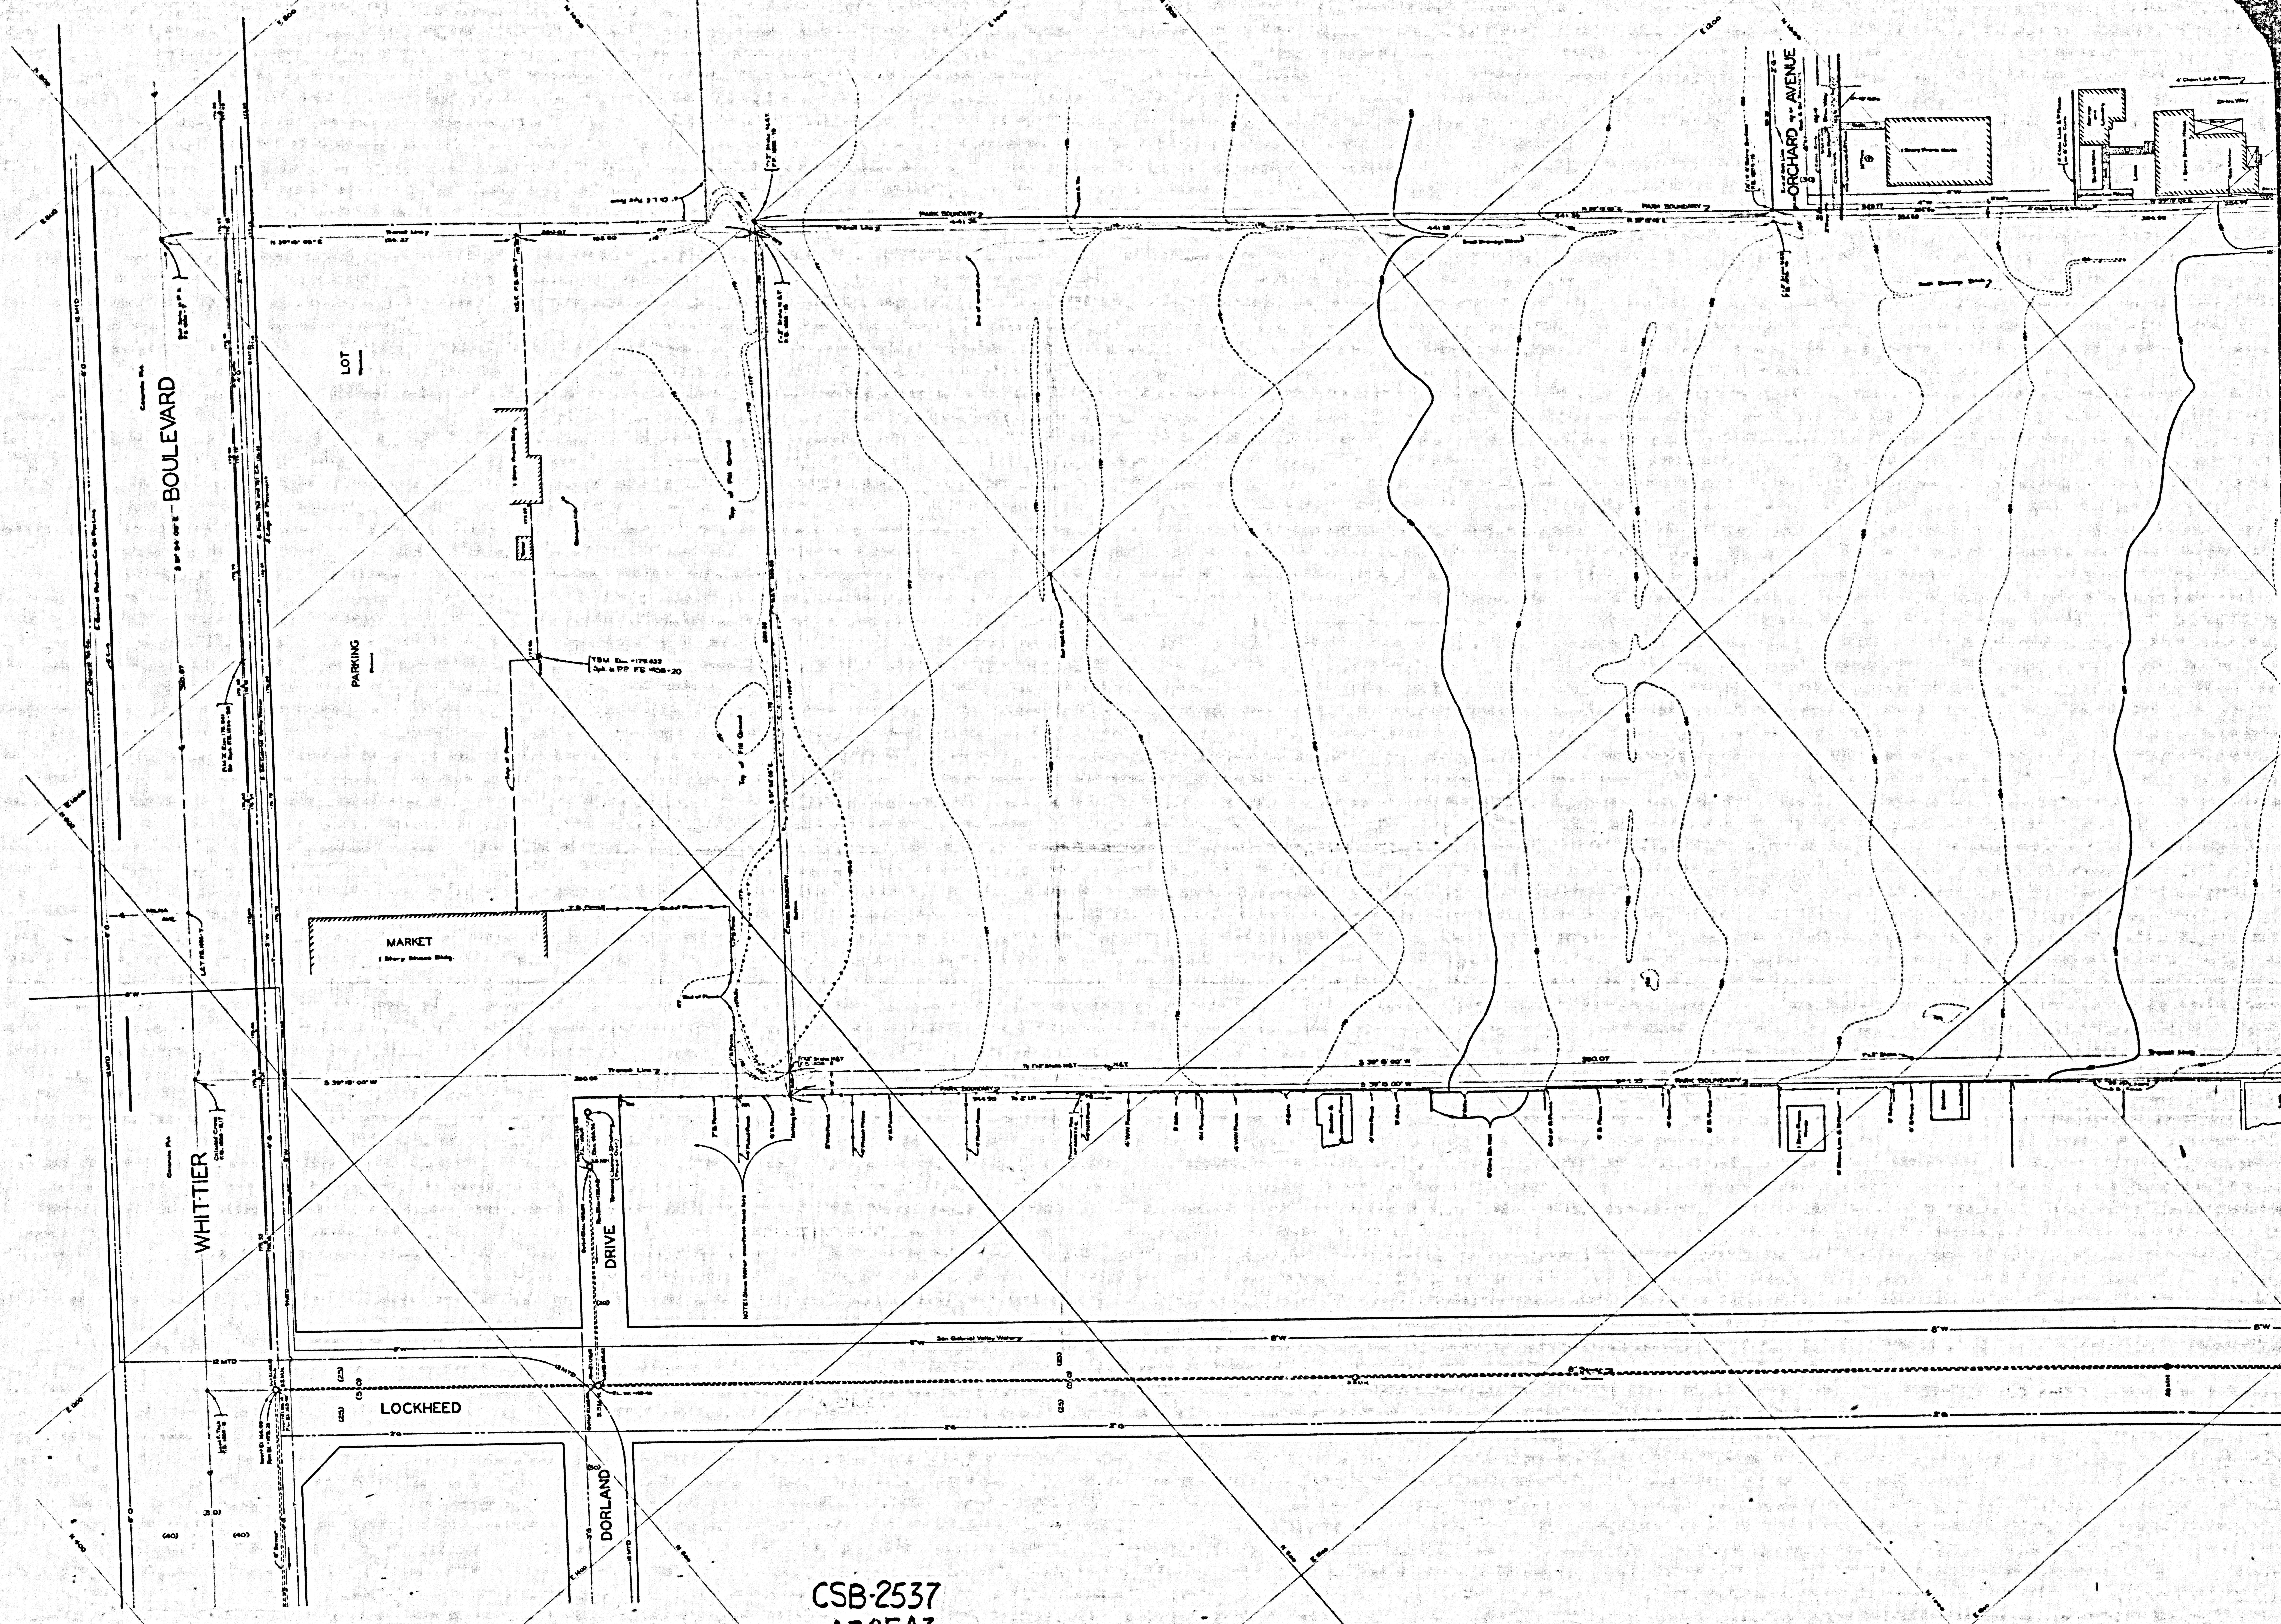

CSB-2537
A30FA3