


COUNTY OF LOS ANGELES  
 MAP OF  
**LIVE OAK CANYON ROAD**  
 FROM  
 BASE LINE ROAD  
 TO  
 SUMMIT ROAD  
 COUNTY SURVEYORS MAP NO. B-2548  
 SCALE = 1 INCH = 50 FT.

JOB NUMBER 0021.45  
 JOHN A. LAMBIE COUNTY ENGINEER  
 SURVEYED SEPTEMBER 1955  
 SURVEYED UNDER INSTRUCTIONS OF THE  
 BOARD OF SUPERVISORS PER ORDER DATED  
 AUGUST 18, 1955  
 BEARINGS ARE BASED ON THE BEARING OF  
 LIVE OAK CANYON ROAD AS SHOWN ON ROAD  
 DEPARTMENT MAP T-48-1.  
 F.B. 2206-5-44  
 FIELD WORK BY J.N. DOUGHERTY  
 OFFICE WORK BY T.M. ICHIKI  
 CHECKED BY K.R. MAPHERSON

L.M. 49

CSB-2548  
 A10FA2



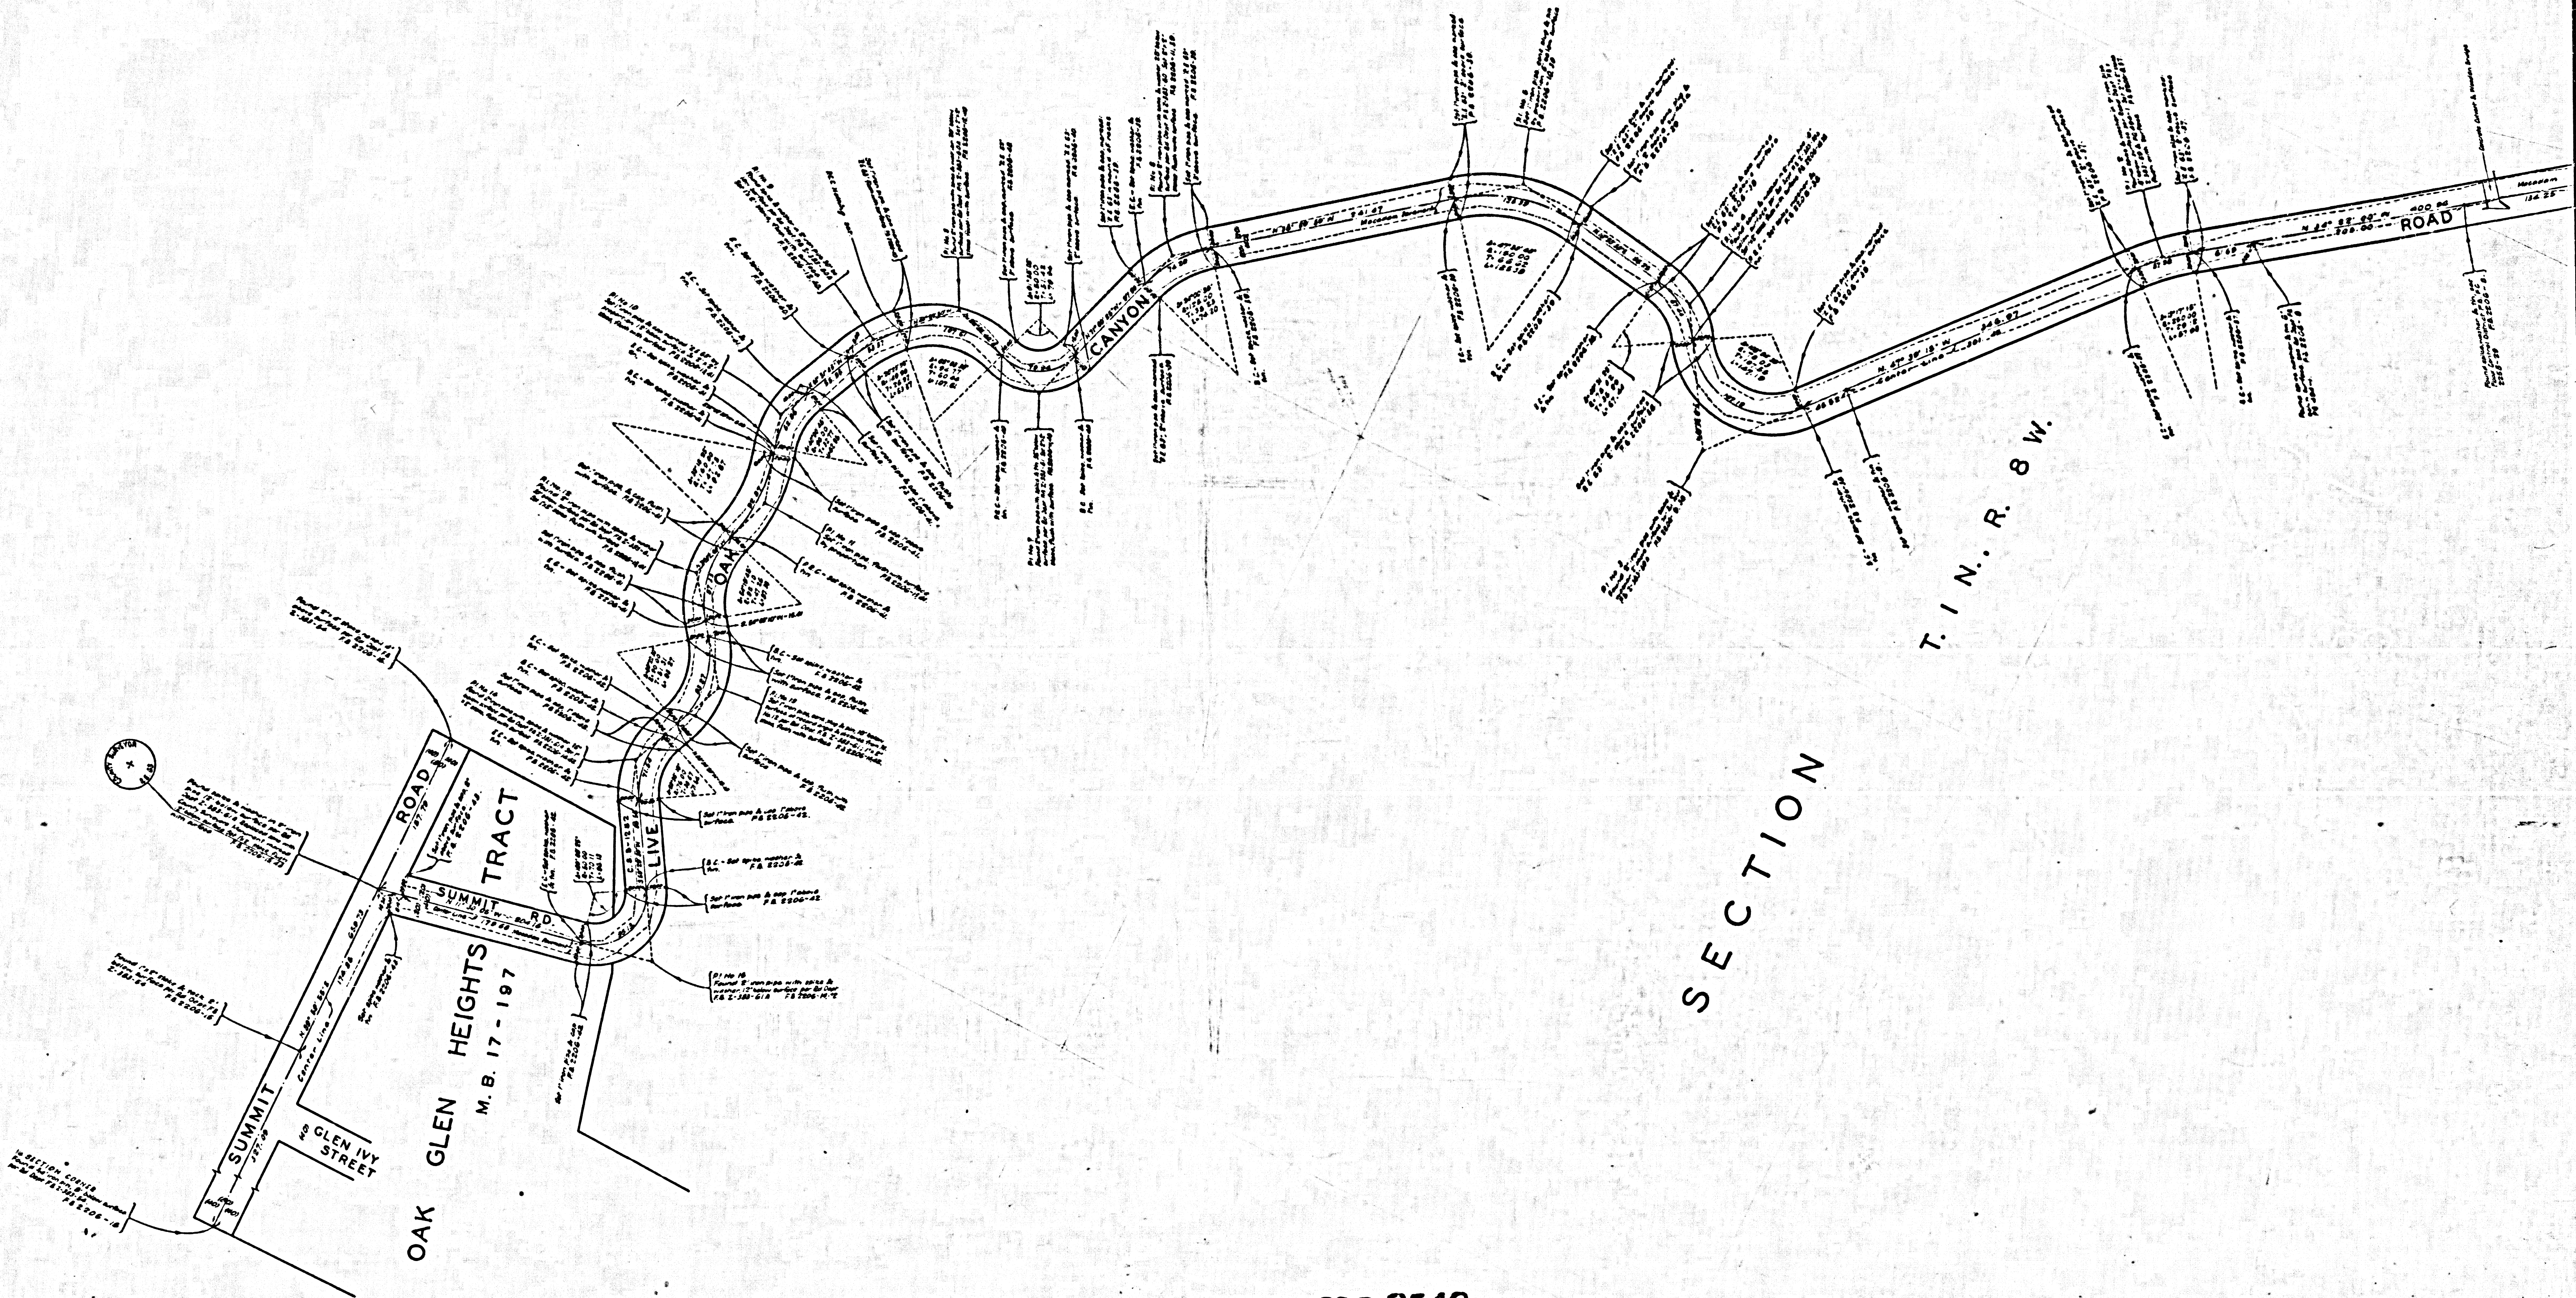

CSB-2548  
A20FA2