
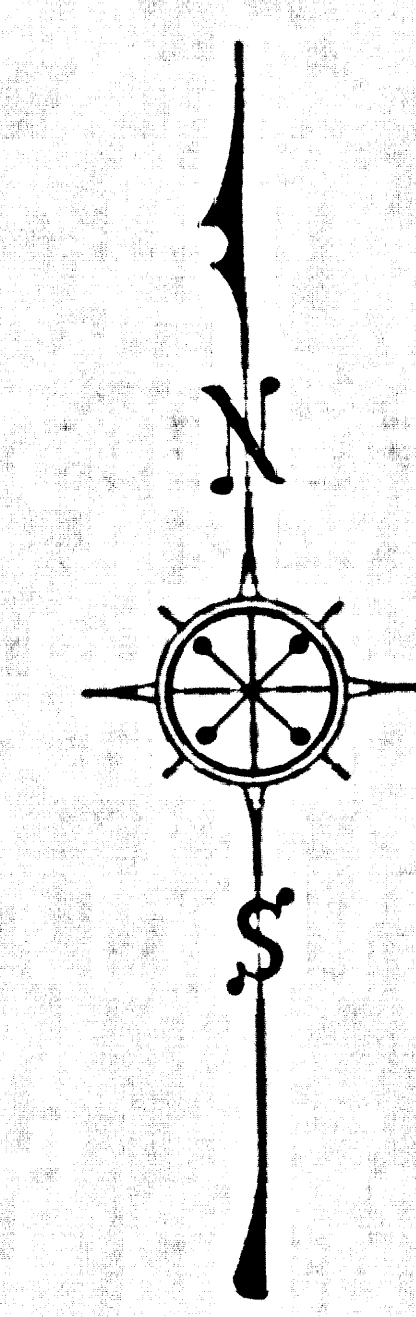


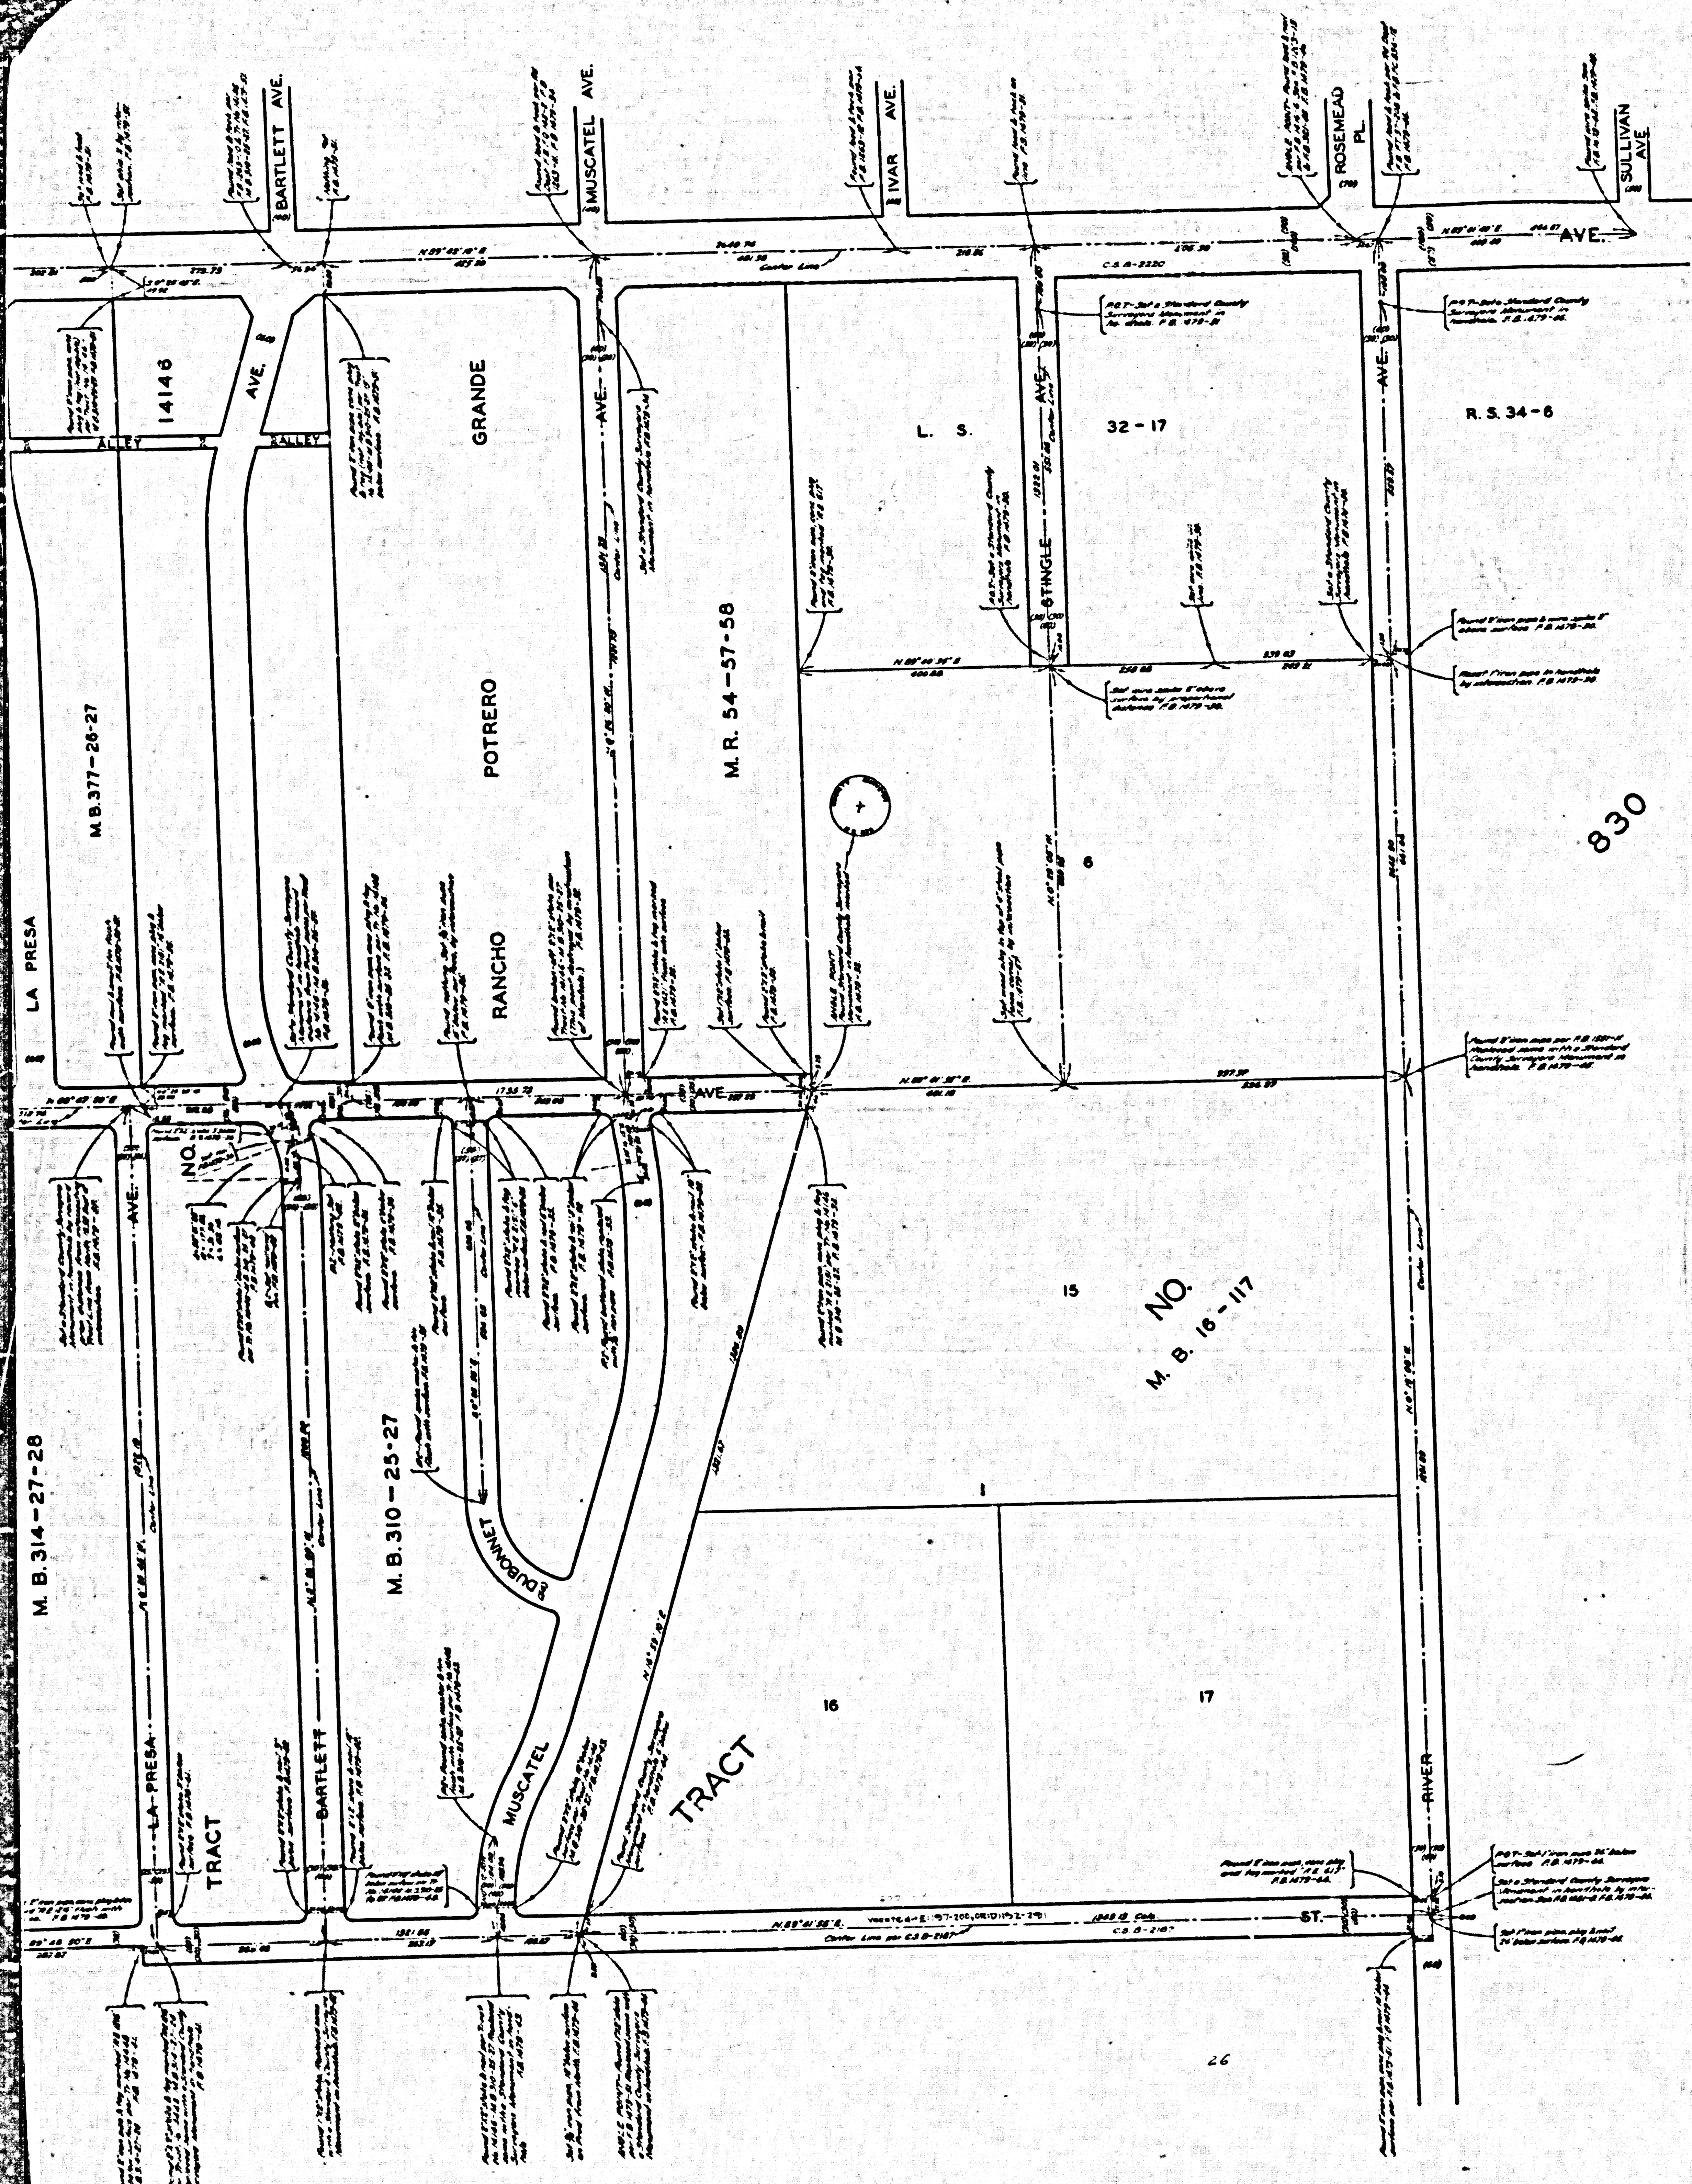

COUNTY OF LOS ANGELES
 MAP OF
**STREETS IN THE FERN AVENUE
 SANITARY SEWER DISTRICT**
 COUNTY SURVEYORS MAP NO B-2554
 SCALE: 1 INCH = 100 FT.

JOB NUMBER 030300
 JOHN A. LAMBIE - COUNTY ENGINEER
 SURVEYED OCT. 1948 TO SEPT. 1952
 SURVEYED ON REQUEST OF THE COUNTY
 ENGINEER UNDER AUTHORITY OF THE BOARD
 OF SUPERVISORS BY ORDER DATED FEB. 26, 1948
 BEARINGS ARE BASED ON THE BEARING OF
 HILL DRIVE SANITARY SEWER DISTRICT (ZONE 7)
 F.B. 1478-5-57
 FIELD WORK BY HEGRANQUIST
 OFFICE WORK BY T. A. BURNS
 CHECKED BY A. A. ROESER
 C. J. GALLI

THIS SURVEY MADE TO ESTABLISH CENTER
 LINES ON THE STREETS IN THIS AREA
 PRELIMINARY TO CONSTRUCTION OF SEWERS
 IN THE SANITARY SEWER DISTRICT
 COUNTY IMPROVEMENT NO. 1268

NOTE: ALL STANDARD COUNTY SURVEYORS
 MONUMENTS ARE 2" IRON PIPES, SET IN
 CONCRETE, WITH BRASS CAPS MARKED
 UNLESS SHOWN OTHERWISE.
 1:31.37 & 36

CSB-2554
 A10FA2

