


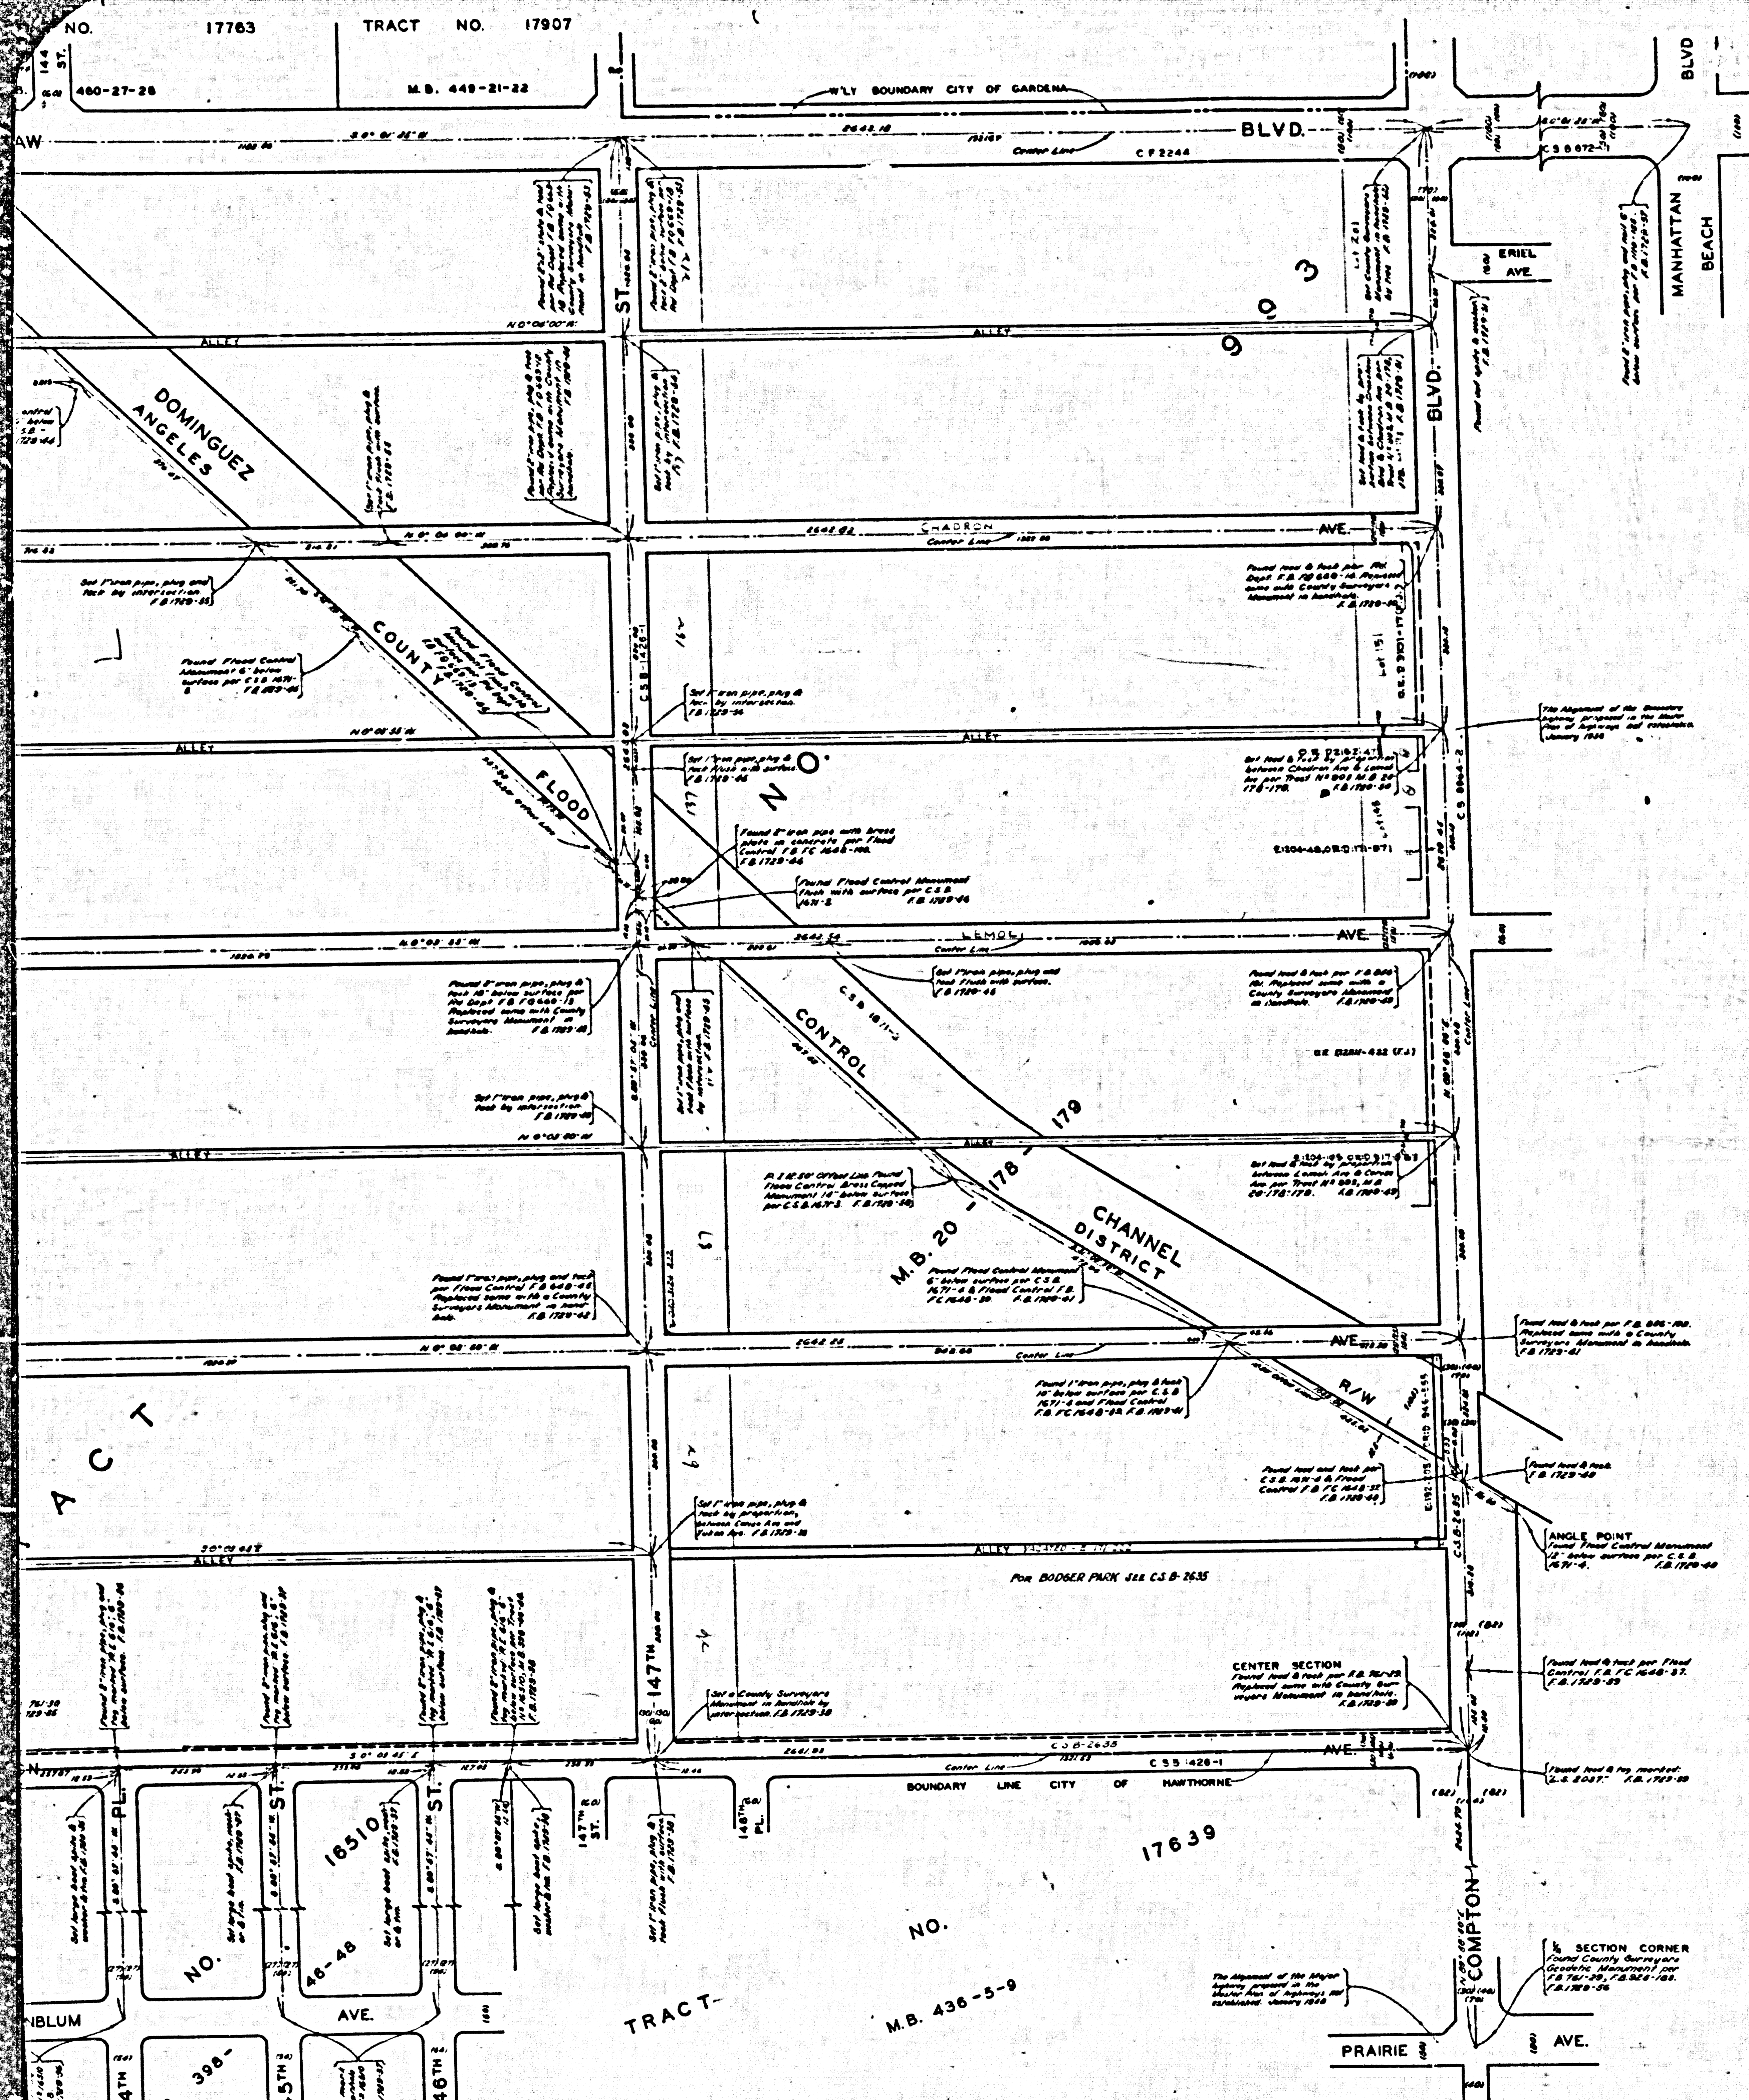

COUNTY OF LOS ANGELES
 MAP OF
 STREETS IN THE 147TH STREET, CHADRON
 AVENUE AND CHADRON AVENUE NO. 2
 SANITARY SEWER DISTRICTS

COUNTY SURVEYORS MAP NO. B-2559
 SCALE: 1 INCH=100 FT.

JOB NUMBER 0303.00

JOHN A. LAMBIE COUNTY ENGINEER
 SURVEYED OCT-DEC. 1951 - NOV. 1955

SURVEYED ON REQUEST OF THE COUNTY
 ENGINEER UNDER SEC. 79, ORD. 4099 BY
 LETTER DATED JUNE 3, 1942

BEARINGS ARE BASED ON THE BEARING
 OF ROSECRANS AVE. PER C.S.B-1824-2

F.B. 1729-20-30
 F.B. 1767-5-21

FIELD WORK BY.....R.E. GRANQUIST
 OFFICE WORK BY.....J.E. WILLEY
 OFFICE WORK BY.....C.W. COX
 CHECKED BY.....W.D. REYNOLDS
 CHECKED BY.....C.J. GALLI

THIS SURVEY MADE TO ESTABLISH CENTER
 LINES ON THE STREETS IN THIS AREA
 PRELIMINARY TO CONSTRUCTION OF SEWERS
 IN THE SANITARY SEWER DISTRICTS
 COUNTY IMPROVEMENT NO. 1477, 1483
 AND 1579 RESPECTIVELY


ALL COUNTY SURVEYORS MONUMENTS ARE
 2" IRON PIPE SET IN CONCRETE WITH
 BRASS CAP MARKED UNLESS OTHERWISE SHOWN

INDEX 25



CSB-2559
 A1 OF A 2

COUNTY SURVEYORS MAP NO. B-2559

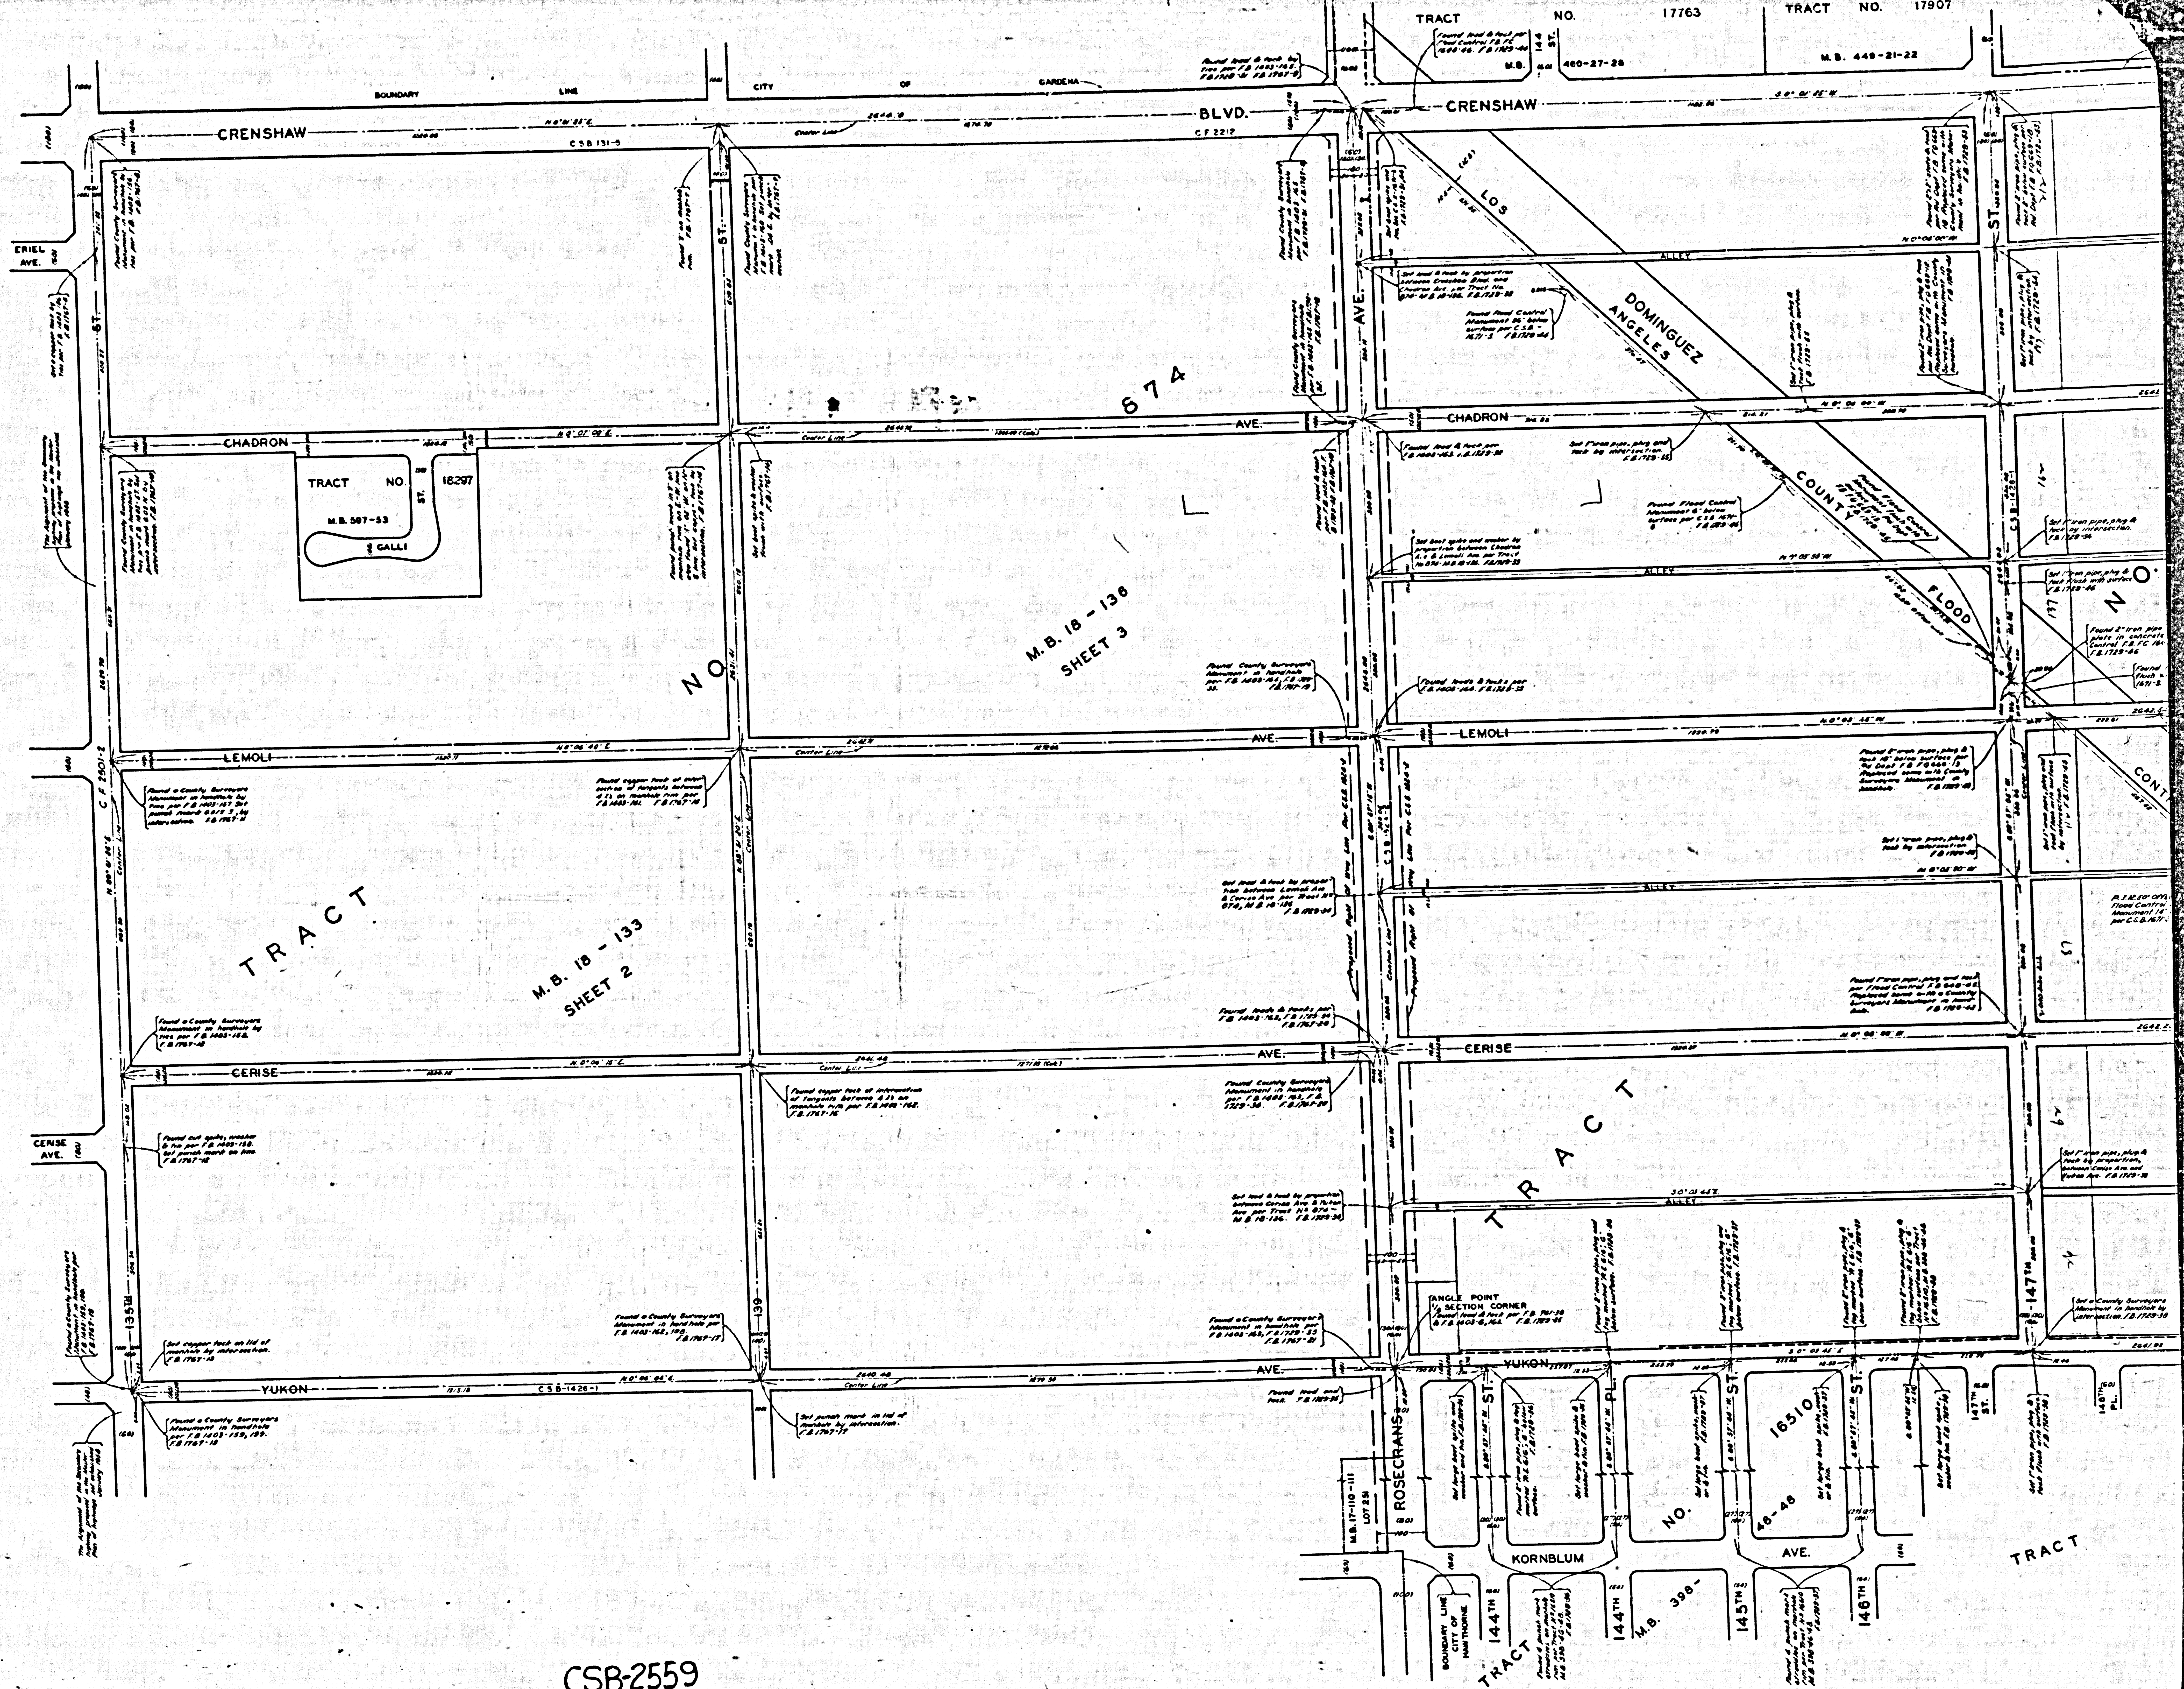

CSB-2559
A20FA2